


MOOSE LAKE BEACH

GOV'T. LOTS 3 AND 4, SECTION 16, T.30N.R.12E. NORWOOD TOWNSHIP

LANGLADE COUNTY WISCONSIN

SCALE: 1 INCH = 100 FEET.

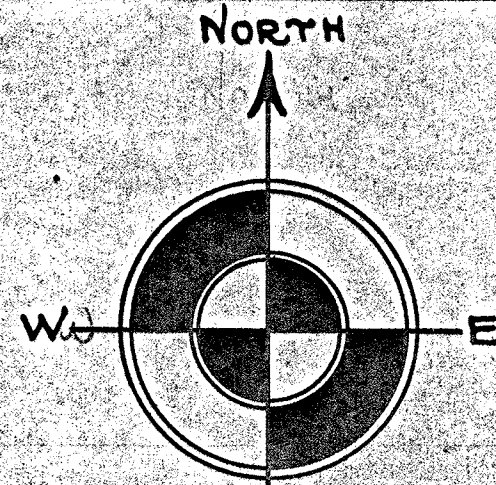

SURVEYOR'S CERTIFICATE

I, HEREBY CERTIFY THAT I HAVE SURVEYED, SUBDIVIDED AND PLATTED THE LAND SHOWN ON THIS MAP BY ORDER OF THE FORESTRY COMMITTEE OF LANGLADE COUNTY WIS., SAID COUNTY BEING THE OWNER OF SAID LAND. THE LAND PLATTED IS A PART OF GOV'T. LOTS 3 AND 4, SECTION 16, T.30N.R.12E. IN NORWOOD TOWNSHIP, LANGLADE COUNTY WIS., MORE FULLY DESCRIBED AS: STARTING AT A POINT ON THE EAST LINE OF SAID SECTION 16, 1862.2' SOUTH OF THE EAST QUARTER CORNER OF SAID SECTION 16, THENCE WEST 610.5' TO A POINT AT THE HIGH WATER MARK ON THE NORTH SHORE OF MOOSE LAKE, PLACE OF BEGINNING; THENCE N. 32° 30' E. FOR 268.8', THENCE N. 57° 30' W. FOR 95.7', THENCE N. 52° 38' W. FOR 485.6', THENCE N. 48° 44' W. FOR 342.1', THENCE N. 64° 30' W. FOR 757.8', THENCE S. 25° 30' W. FOR 283.0' TO THE HIGH WATER MARK ON THE NORTH SHORE OF MOOSE LAKE, THENCE SOUTH EASTERLY ALONG THE NORTH SHORE OF MOOSE LAKE TO PLACE OF BEGINNING. THE MEANDER OF THE SHORE LINE IS AS: STARTING AT A POINT ON THE WEST LINE OF LOT 1, 33' FROM THE HIGH WATER MARK, THENCE S. 64° 30' E. FOR 725.0', THENCE S. 48° 44' E. FOR 308.0', THENCE S. 52° 38' E. FOR 500.0', THENCE S. 57° 30' E. FOR 117.0', INTERSECTING THE EAST LINE OF LOT 14, 20' FROM THE HIGH WATER MARK. THAT THIS MAP IS A CORRECT REPRESENTATION OF ALL BOUNDARIES OF LAND SURVEYED AND PLATTED AND THAT IN PLATTING THE SAME I HAVE FULLY COMPLIED WITH CHAPTER 236 OF THE WIS. STATUTES. THE FIGURES IN THE CENTERS OF THE LOTS DENOTE THE NUMBER OF THE LOT, FIGURES SHOWN ON THE MARGINS DENOTE THE DIMENSIONS THEREOF. 2"x30" IRON PIPE ARE DENOTED BY O. 1"x30" IRON PIPE ARE DENOTED BY . FIGURES PRECEDED BY THE LETTER 'E' DENOTE ELEVATION ABOVE SEA LEVEL.

STATE OF WISCONSIN } S.S.
LANGLADE COUNTY }

PERSONALLY CAME BEFORE ME THIS 1ST DAY OF MAY, A.D. 1945 THE ABOVE NAMED HENRY OLK, TO ME KNOWN TO BE THE PERSON WHO EXECUTED THE FOREGOING INSTRUMENT AND ACKNOWLEDGED THE SAME, AND BEING DULY SWORN SAYS THE FACTS THEREIN STATED ARE TRUE TO HIS OWN KNOWLEDGE.

Henry Olk
SURVEYOR

Lawrence J. McMeekin
NOTARY PUBLIC, LANGLADE COUNTY WIS.
MY COMMISSION EXPIRES 9-23-45

OWNER'S CERTIFICATE

THIS IS TO CERTIFY THAT THE FORESTRY COMMITTEE OF LANGLADE COUNTY WIS. HAS CAUSED THE LAND DESCRIBED IN THE ABOVE AND FOREGOING CERTIFICATE OF HENRY OLK, SURVEYOR, TO BE SURVEYED, SUBDIVIDED AND PLATTED AS REPRESENTED ON THIS MAP. THAT LANGLADE COUNTY WIS. IS THE OWNER OF THE LAND ABOVE DESCRIBED AND THAT THEY HAVE CAUSED THIS PLAT TO BE CALLED "MOOSE LAKE BEACH". IN TESTIMONY WHEREOF WILLIAM ALFT, CHAIRMAN AND IRA GOODELL, SECRETARY OF THE FORESTRY COMMITTEE HAVE HEREUNTO SET THEIR HANDS AND SEALS THIS 3RD DAY OF MAY, A.D. 1945.

IN PRESENCE OF *Wm Alft*
Ira Goodell



Wm Alft
CHAIRMAN
Ira Goodell
SECRETARY

STATE OF WISCONSIN } S.S.
LANGLADE COUNTY }

PERSONALLY CAME BEFORE ME THIS 3RD DAY OF MAY, A.D. 1945 THE ABOVE NAMED WILLIAM ALFT AND IRA GOODELL, TO ME KNOWN TO BE THE PERSONS WHO EXECUTED THE FOREGOING INSTRUMENT AND ACKNOWLEDGED THE SAME.

152549

NOTARY PUBLIC, LANGLADE COUNTY WIS.
MY COMMISSION EXPIRES 1-1-1947

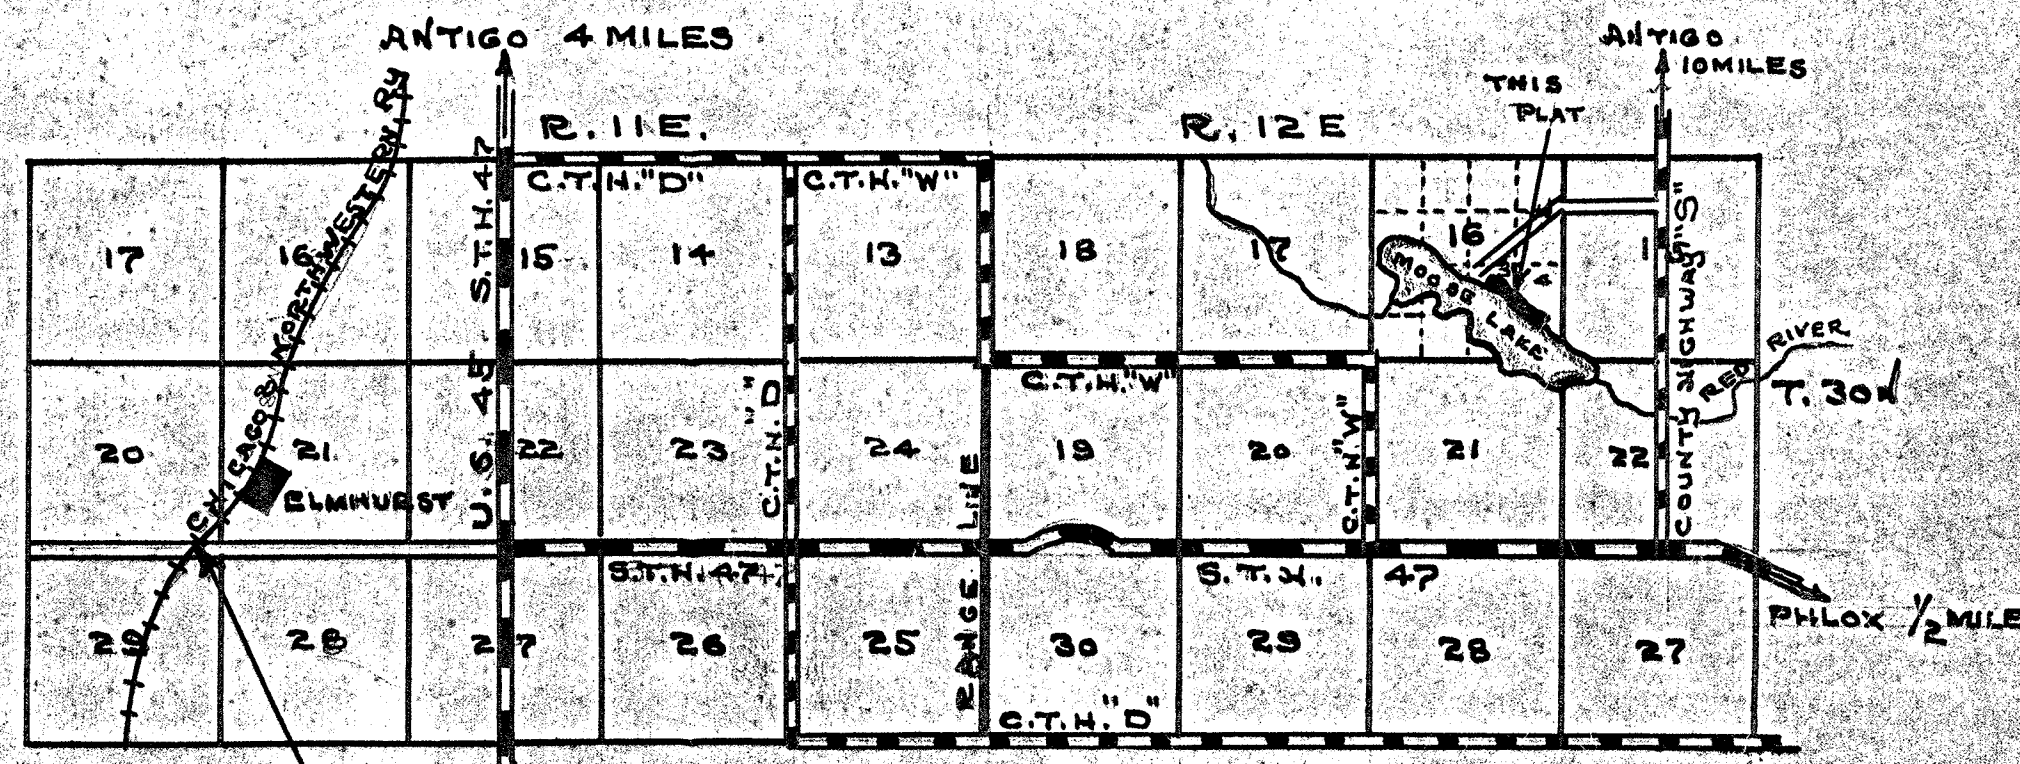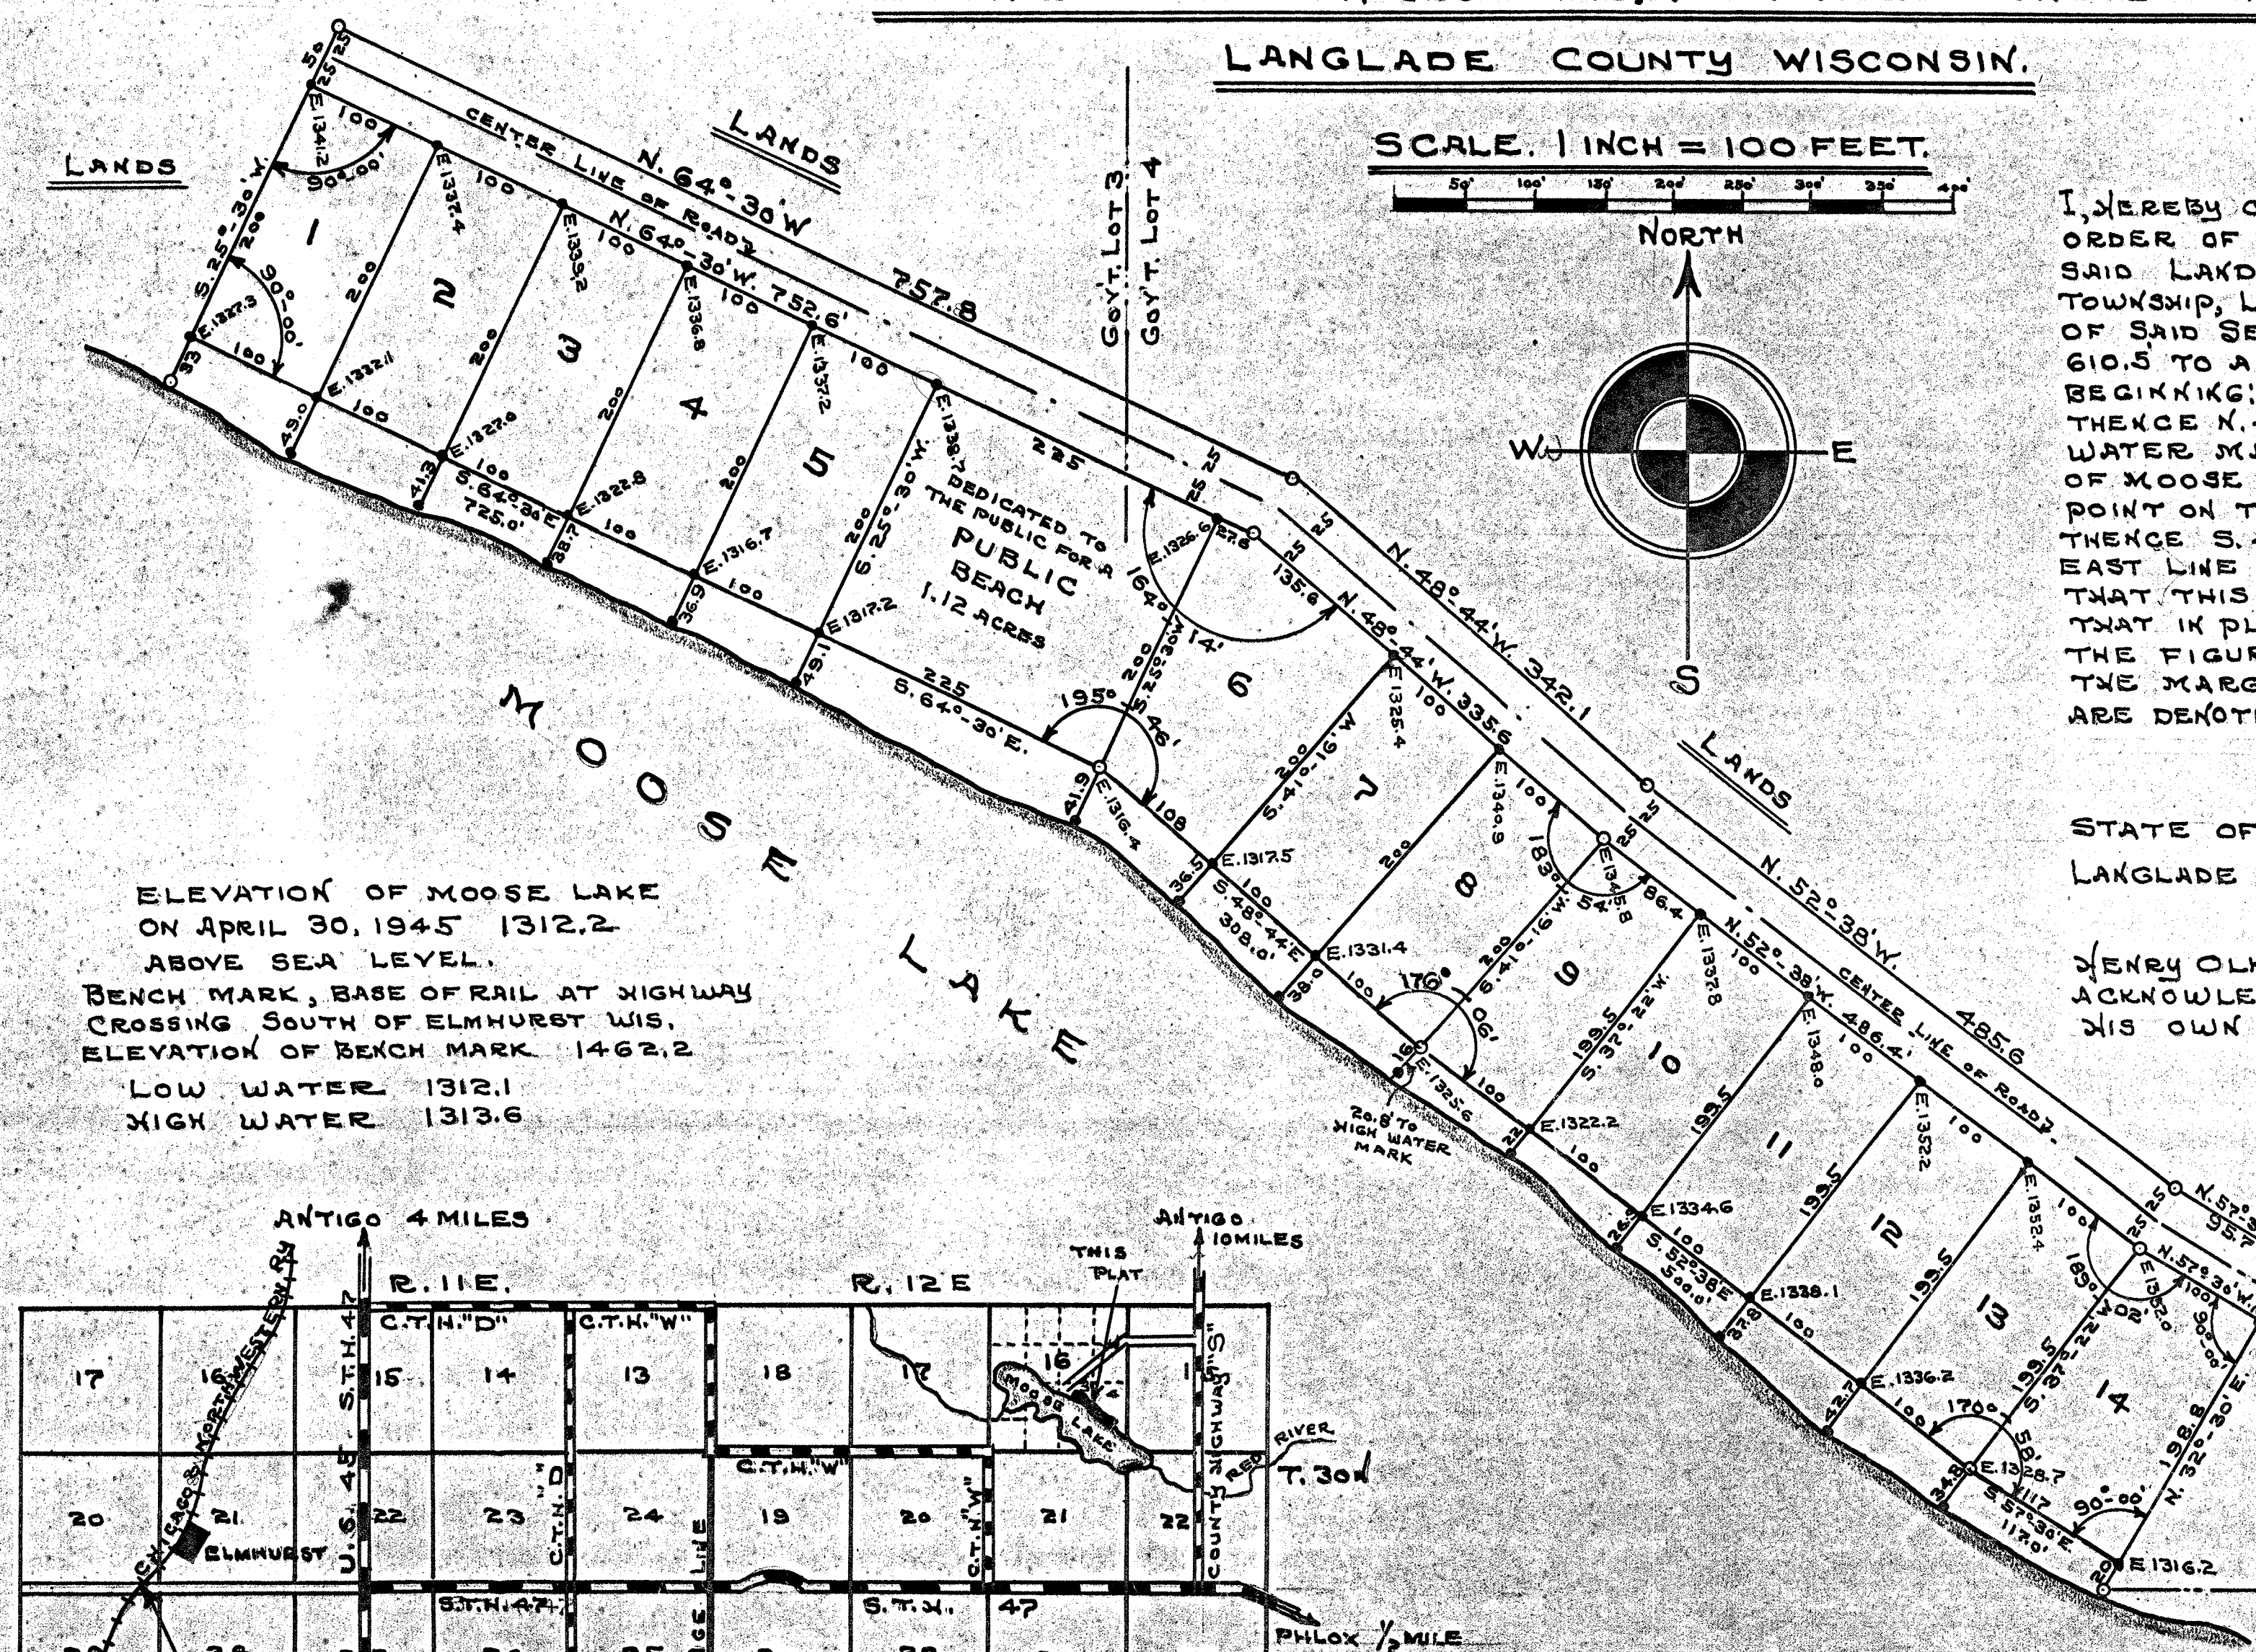

APPROVED BY THE WISCONSIN STATE BOARD OF HEALTH
THIS 24th DAY OF May A.D. 1945

EXAMINED BY *Walter Powers*
STATE DOMESTIC SANITARY ENGINEER

APPROVED BY *Carl M. Rupert, M.D.*
STATE HEALTH OFFICER

APPROVED BY THE DIRECTOR OF REGIONAL PLANNING
THIS 10th DAY OF May A.D. 1945
M. W. Torkelson
STATE DIRECTOR OF REGIONAL PLANNING

RESOLVED BY THE TOWN BOARD OF NORWOOD IN LANGLADE COUNTY WIS., THAT THE PLAT KNOWN AS "MOOSE LAKE BEACH", BE, AND THE SAME IS HEREBY APPROVED.

Walter Kampe
CHAIRMAN

STATE OF WISCONSIN } S.S.
LANGLADE COUNTY }

I, RALPH DEMLOW BEING THE TOWN CLERK OF THE TOWN OF NORWOOD IN LANGLADE COUNTY WIS., DO HEREBY CERTIFY THAT THE ABOVE AND FOREGOING IS A TRUE AND CORRECT COPY OF A RESOLUTION ADOPTED BY THE TOWN BOARD OF THE TOWN OF NORWOOD ON THE 11 DAY OF June A.D. 1945

Ralph Demlow
TOWN CLERK, TOWN OF NORWOOD

FIELD NOTES

MOOSE LAKE BEACH

START AT POINT ON N. SHORE OF MOOSE LAKE.

33' FROM HIGH WATER MARK.

BEARING S. $25^{\circ}-30'W$. SET STAKE AT HIGH WATER MARK. AND N. $25^{\circ}-30'E$. 200' SET N.W. CORNER OF LOT 1. @ 250' SET N.W. CORNER OF ROAD.

THENCE ALONG THE SHORE:-

S. $64^{\circ}-30'E$ 725'

S. $48^{\circ}-44'E$ 308'

S. $52^{\circ}-38'E$ 500'

S. $57^{\circ}-30'E$ 117'

AT THIS POINT SET STAKE AT HIGH WATER MARK

S. $32^{\circ}-30'E$ 20.0' S.E. CORNER OF LOT 14

THENCE N. $32^{\circ}-30'E$ 198.8' TO N.E. CORNER OF LOT 14

THENCE N. $57^{\circ}-30'W$ 100'

N. $52^{\circ}-38'W$ 486.4'

N. $48^{\circ}-44'W$ 335.6'

N. $64^{\circ}-30'W$ 752.6' TO N.W. CORNER OF

LOT 1.

START N. $32^{\circ}-30'E$ 50' FROM N.E. CORNER OF LOT 14

THENCE N. $57^{\circ}-30'W$ 95.7'

N. $52^{\circ}-38'W$ 485.6'

N. $48^{\circ}-44'W$ 342.1'

N. $64^{\circ}-30'W$ 757.8 TO POINT N. $25^{\circ}-30'E$

50' FROM N.W. CORNER OF LOT 1

FROM S.E. CORNER OF LOT 14. RUN DUE EAST
610.5' TO SEC. LINE. THENCE N. ON SEC. LINE
1862.2' TO E. $\frac{1}{4}$ CORNER OF SEC 16. T. 30N. R. 12E.

I HEREBY CERTIFY THIS IS A CORRECT
COPY OF FIELD NOTES FOR BOUNDARY SURVEY
OF PLAT OF MOOSE LAKE BEACH

JUNE. 18, 1945.

Furydek
Surveyor