

# BLACK'S BLAT OF UPPER POST LAKE - WEST

(BEING A PART GOV'T. LOT 1, IN THE NW - SW, AND THE SW - NW, OF SEC. 2, T. 34 N., R. 11 E., AND ALSO A PART OF THE NE 1/4 OF SE 1/4, OF SEC. 3, T. 34 N., R. 11 E., ALL IN LANGLADE CO., WISCONSIN)



UPPER

WATER ELEVATIONS:  
ON DATE OF SURVEY, 12/29/65, EL. = 91.85  
EST. LOW WATER EL. = 90.50  
EST. HIGH WATER EL. = 93.50


VOL. PAGE 8

208893


REGISTERED OFFICE  
LANGLADE COUNTY, WIS.  
R. W. NORDIN  
SARASOTA, FLA.  
and Successors, Inc.  
as Agents  
for the State of Wisconsin  
Recording Fee Paid \$10.00

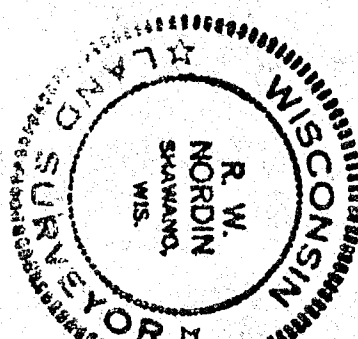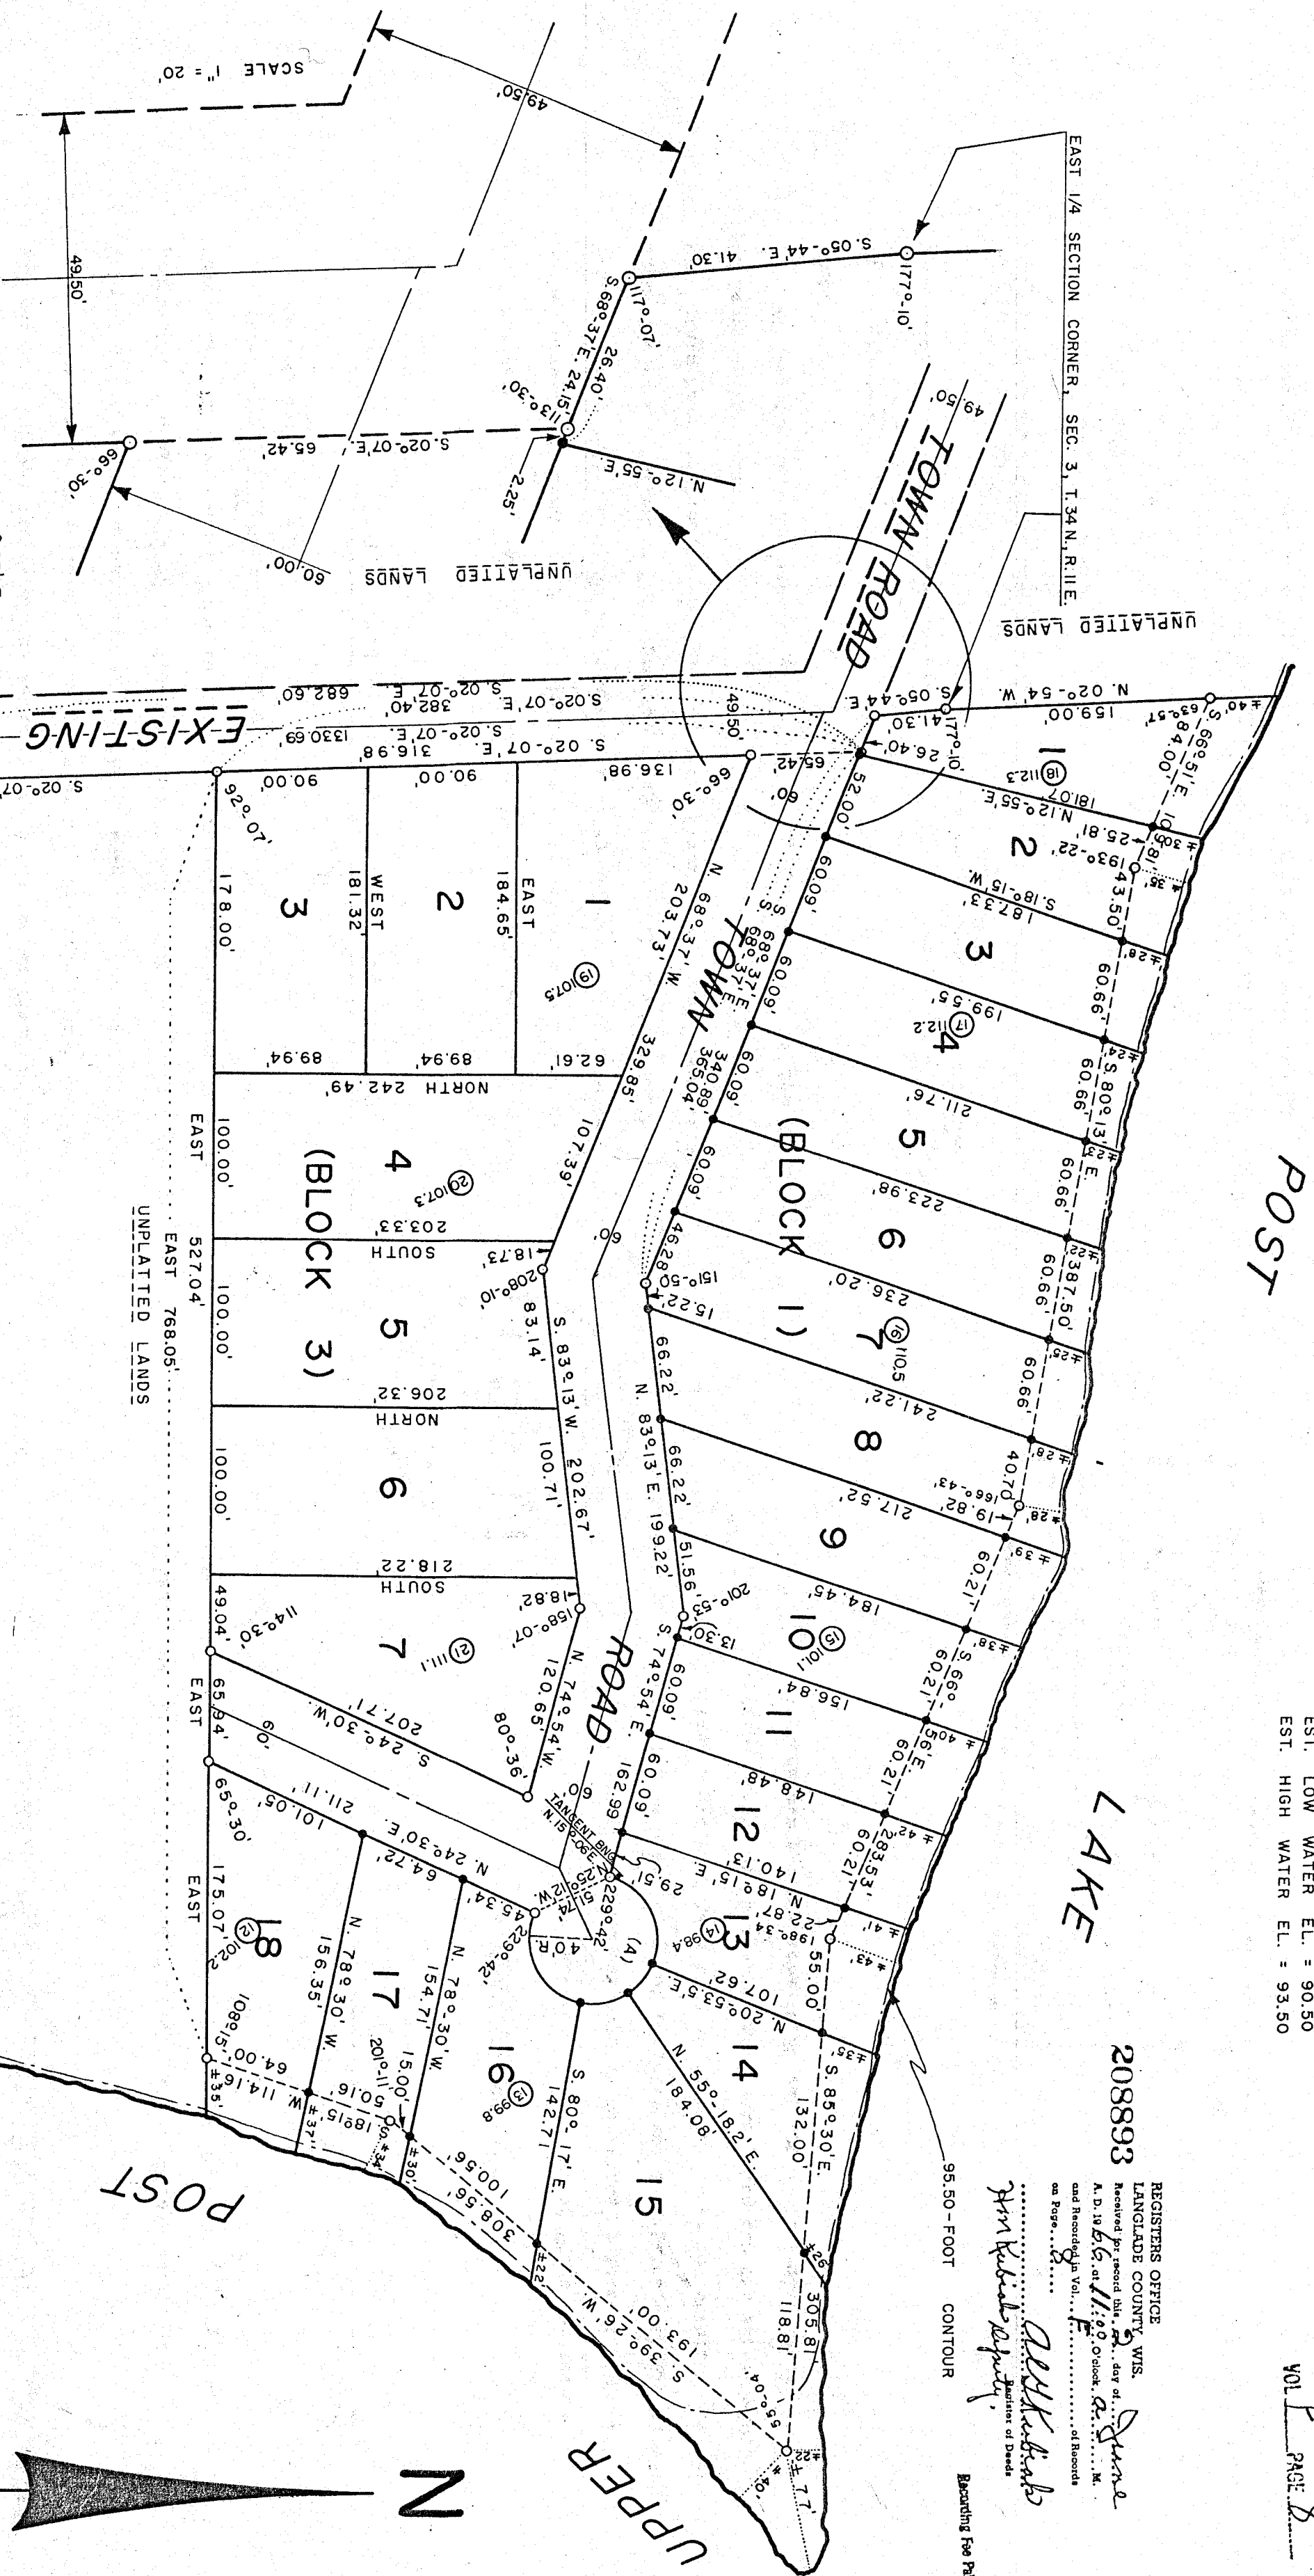

Revised April 20, 1966

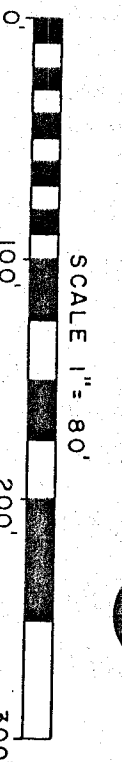

LOCATION SKETCH  
PART OF SEC. 283, T. 34 N., R. 11 E.

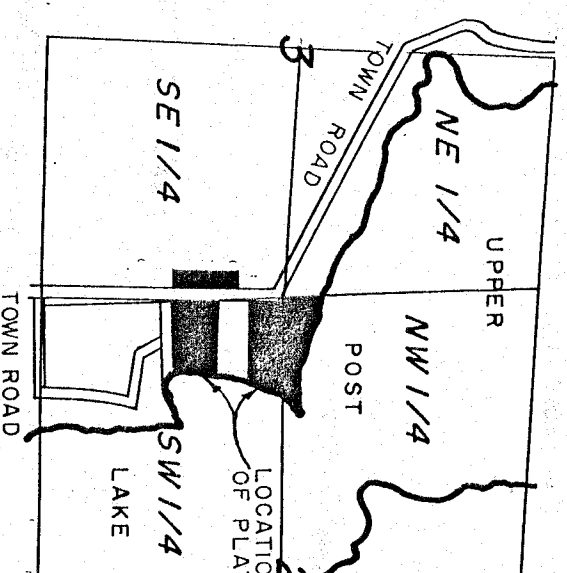

LEGEND AND NOTES

- Indicates 2" x 30" Iron Pipe, weighing 3.65 lbs./ft.
- Indicates 1" x 30" Iron Pipe, weighing 1.13 lbs./ft.
- All other lot corners are marked with 1" x 24" Iron Pipe, weighing 1.13 lbs./ft.
- All linear measurements are to the nearest hundredth of a foot.
- All bearings and angles are to the nearest minute of arc, except the cul de sac in Block No. 1 where curve computations have been made to the nearest hundredth of a minute of arc.
- All bearings are true, based upon solar observations.
- ⑤ Indicates location of soil boring and percolation test with elevation at test hole denoted by number outside circle.
- Previously existing 50.00-foot public access is widened to 60.00 feet by virtue of this plat.
- NOTE - See Sheet No. 2 of this plat for restrictive covenant on town roads dedicated in this plat.

| CURVE IDENT. | I-ANGLE    | RADIUS | CHORD  | BEARING OF CHORD | BEARING OF TANGENT |
|--------------|------------|--------|--------|------------------|--------------------|
| Curve A      | 279°-24'   | 40.00' | 51.74' | N. 25°-12' W.    | N. 15°-06' E.      |
| Lot 13       | 95°-47.5'  | 40.00' | 59.35' | N. 62°-59.75' E. |                    |
| Lot 14       | 34°-24.70' | 40.00' | 23.66' | S. 51°-54.15' E. |                    |
| Lot 15       | 44°-24.80' | 40.00' | 30.23' | S. 12°-29.40' E. |                    |
| Lot 16       | 104°-47'   | 40.00' | 63.38' | S. 62°-06.50' W. |                    |

There are no objections to this plat with respect to Secs. 236.15, 236.16, 236.20 and 236.21 (1) and (2), Wis. Stats., and H. 65 of the Wis. Admin. Code approved by Sec. 236.12 (6), Wis. Stats.

Certified this 12th day of May, 1966

Walter K. J. Jenson  
State Planning Director  
Department of Resource Development