

BEARINGS ARE REFERENCED
TO THE LANGLEADE COUNTY
COORDINATE SYSTEM

LANDS BEING THE OF THE SE1/4 OF THE NW1/4, AND THE
NW1/4 OF THE SW1/4, AND THE S1/2 OF THE SE1/4, SECTION 9, T.34N., R.11E.,
TOWN OF ELCHO, LANGLEADE COUNTY, WISCONSIN

O.G.S. ORIGINAL GOVERNMENT SURVEY
(B) BROOKS 1910
(H) HUTCHINSON 1921
(W) WEBLY 1924
(M) MEASURED

◆ 1" DIA. x 10' LONG IRON PIPE,
WEIGHING 0.78 LBS./LINEAL FT., SET

◆ 1" DIA. x 5' LONG IRON PIPE,
WEIGHING 0.78 LBS./LINEAL FT., SET




○ 3/4" DIA. x 18" LONG IRON ROD,
WEIGHING 1.5 LBS./LINEAL FT., SET

● RAILROAD SPIKE, FOUND


× CALCULATED POSITION

◆ LANGLEADE COUNTY MON., FOUND

◆ 1/2" IRON PIPE W/ BRASS CAP, FND

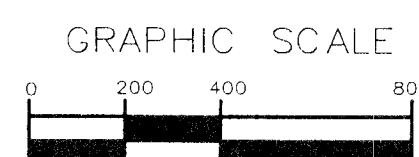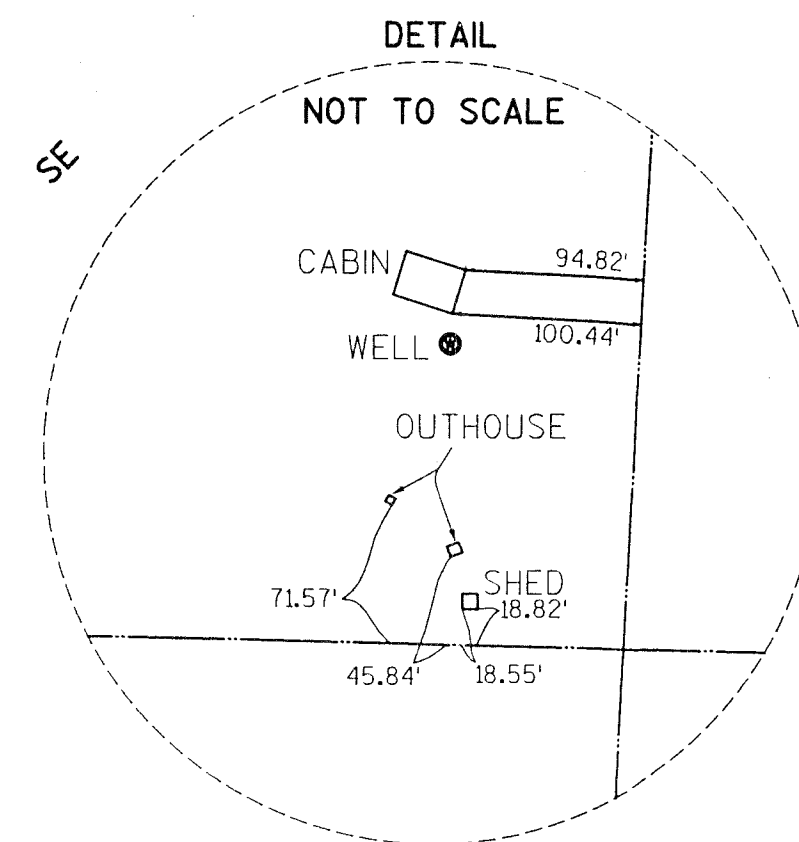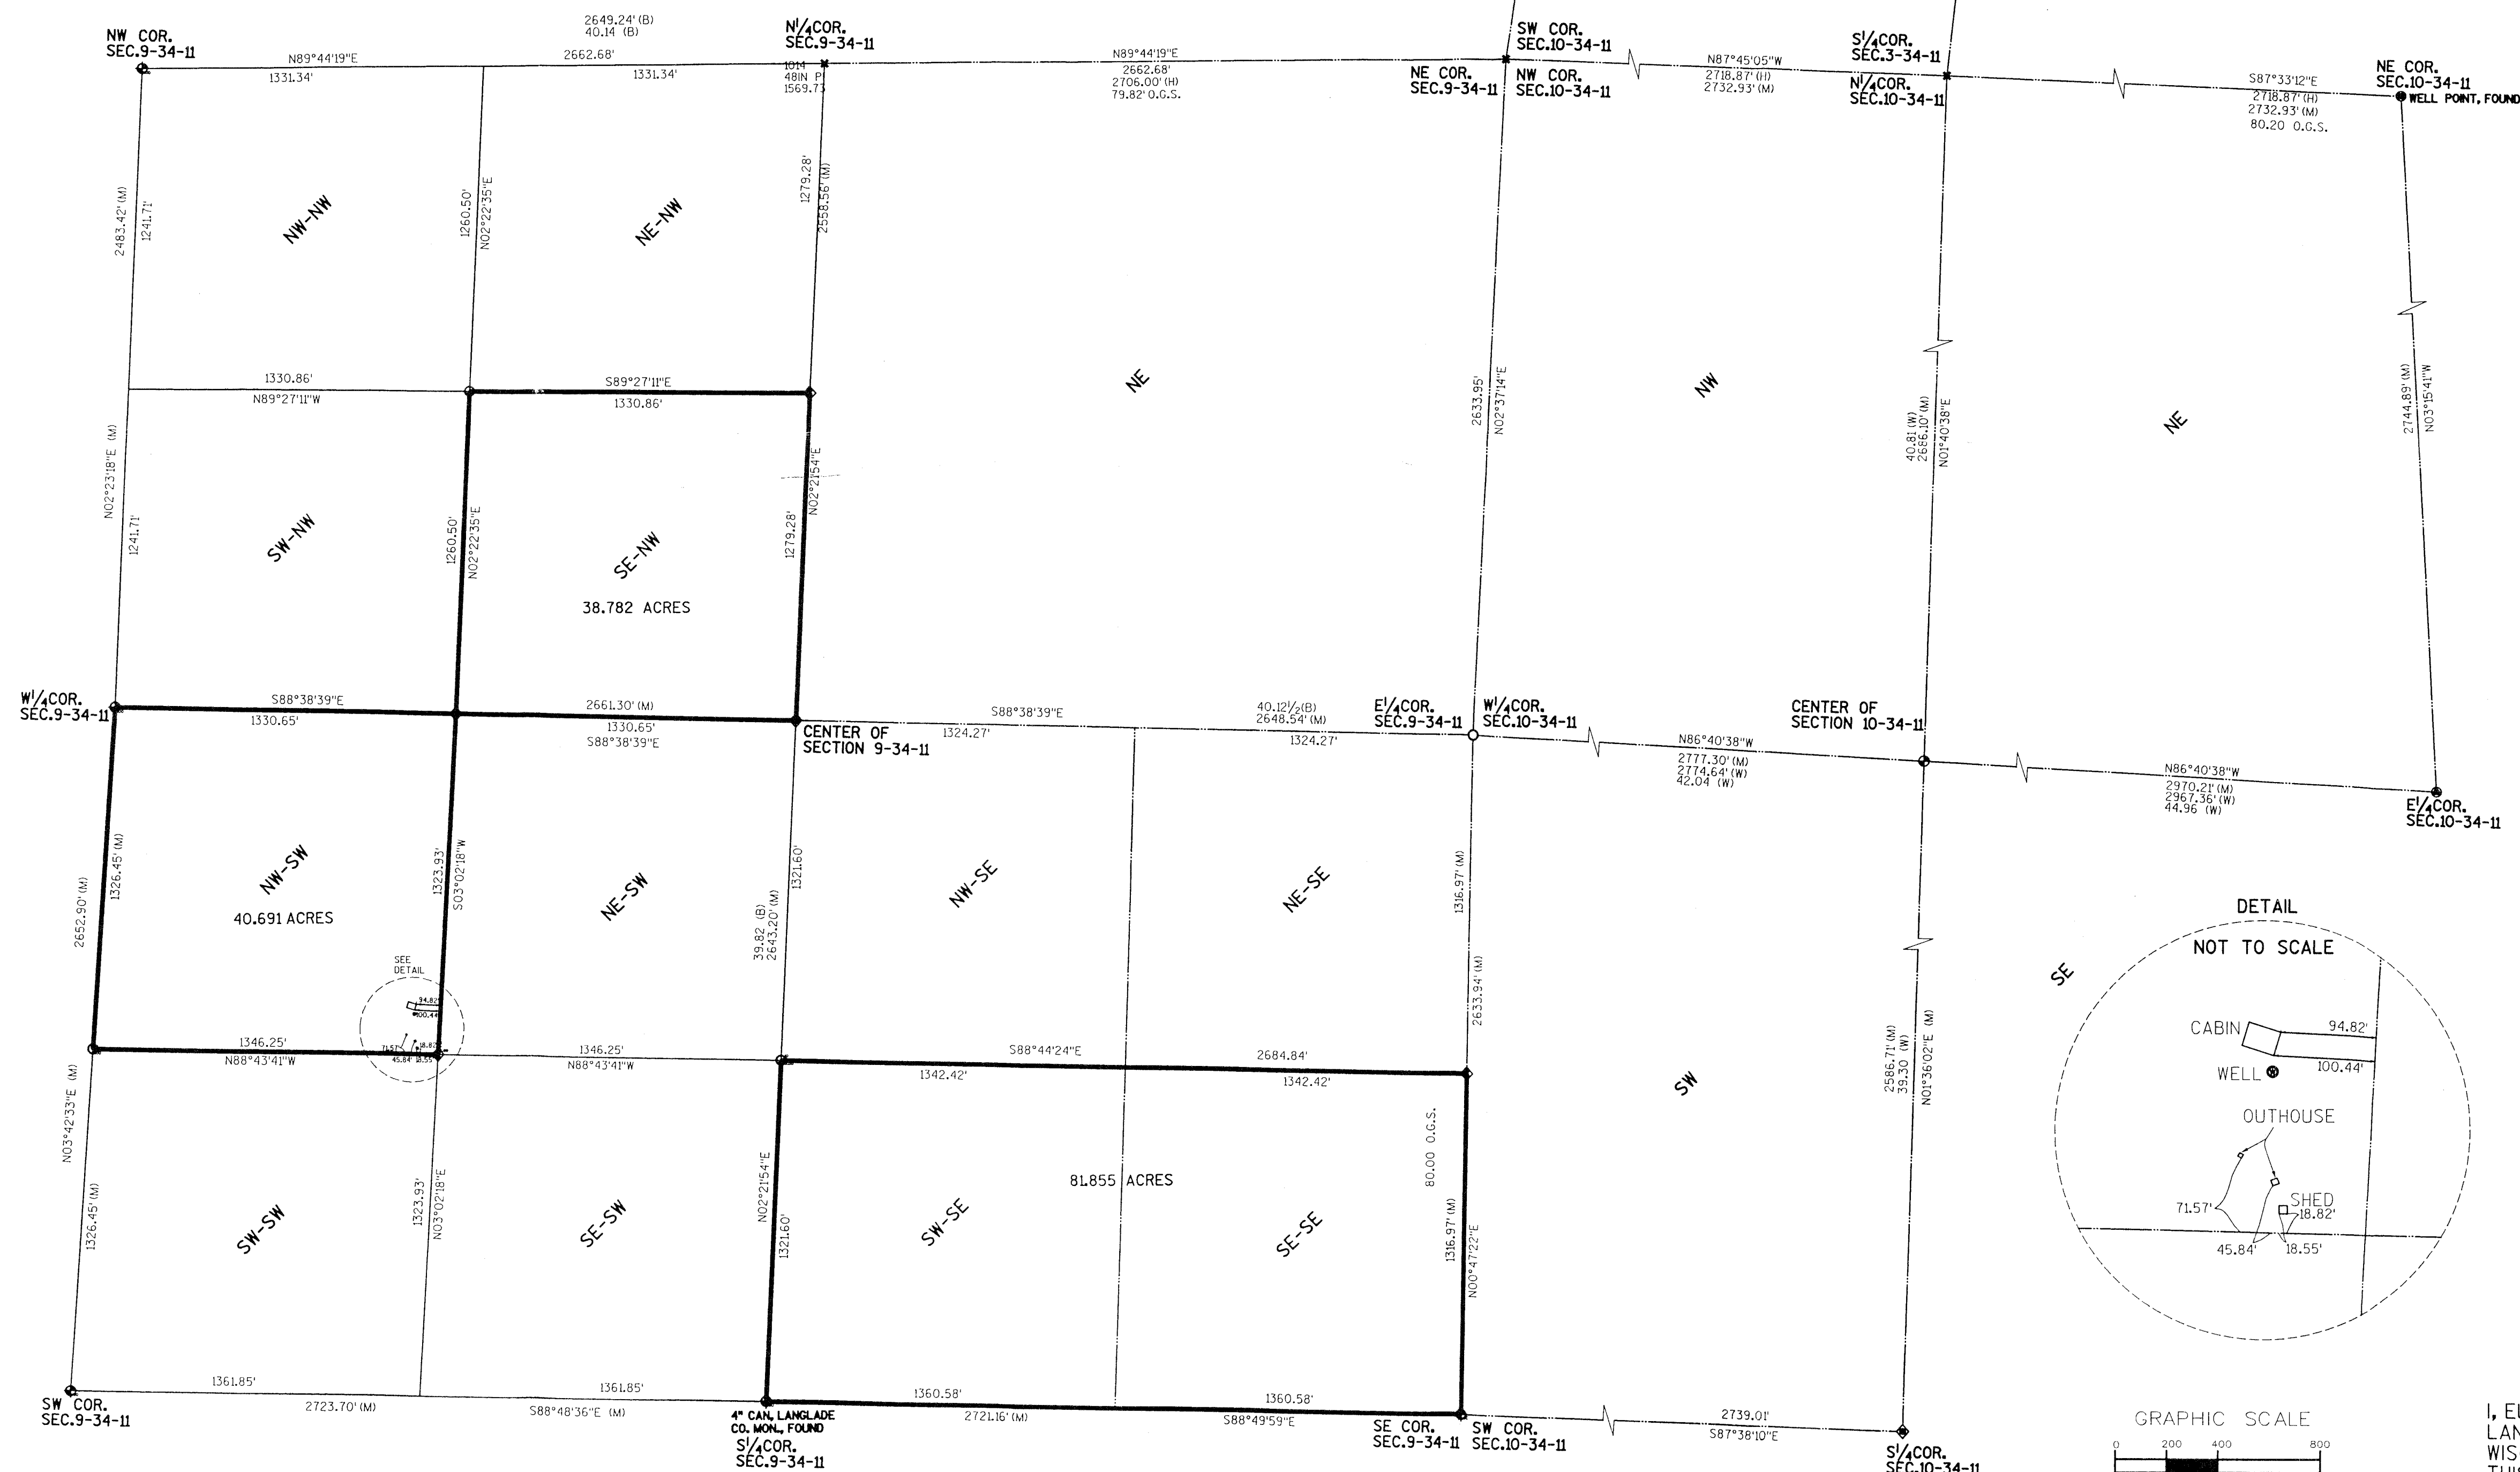

RECORD # 40246
LANGLEADE COUNTY SURVEYORS OFFICE
DATE FILED: 6/19/17 BY: D. RUSSELL
REC'D 6/19/17

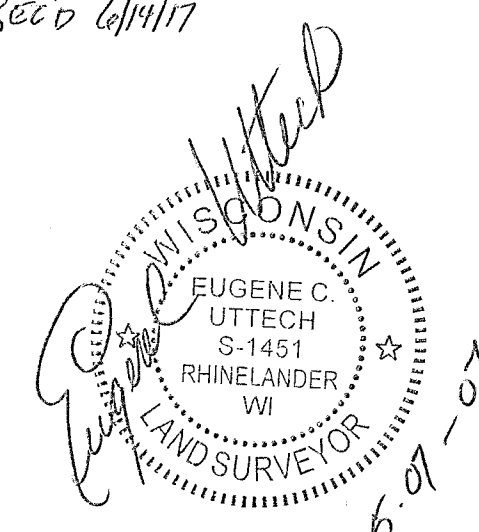

I, EUGENE C. UTTECH, REGISTERED
LAND SURVEYOR OF THE STATE OF
WISCONSIN DO HEREBY CERTIFY
THIS IS TRUE AND CORRECT TO THE
BEST OF MY KNOWLEDGE AND BELIEF.

TRANSPORTATION • MUNICIPAL
DEVELOPMENT • ENVIRONMENTAL
1833 N. Stevens Street Rhinelander, WI 54501
715-362-3244 1-800-844-7854 Fax: 715-362-4116
© MSA PROFESSIONAL SERVICES

MSA
PROFESSIONAL SERVICES

NO.	DATE	REVISION	BY
1	6/19/17		
PROJECT NO.	950673	DATE	5-07-07
SCALE	1"=300'	CHECKED BY	EUC
FILE NO.	980673	SHEET	1 of 1