



N.W. 1/4 SEC. 32.

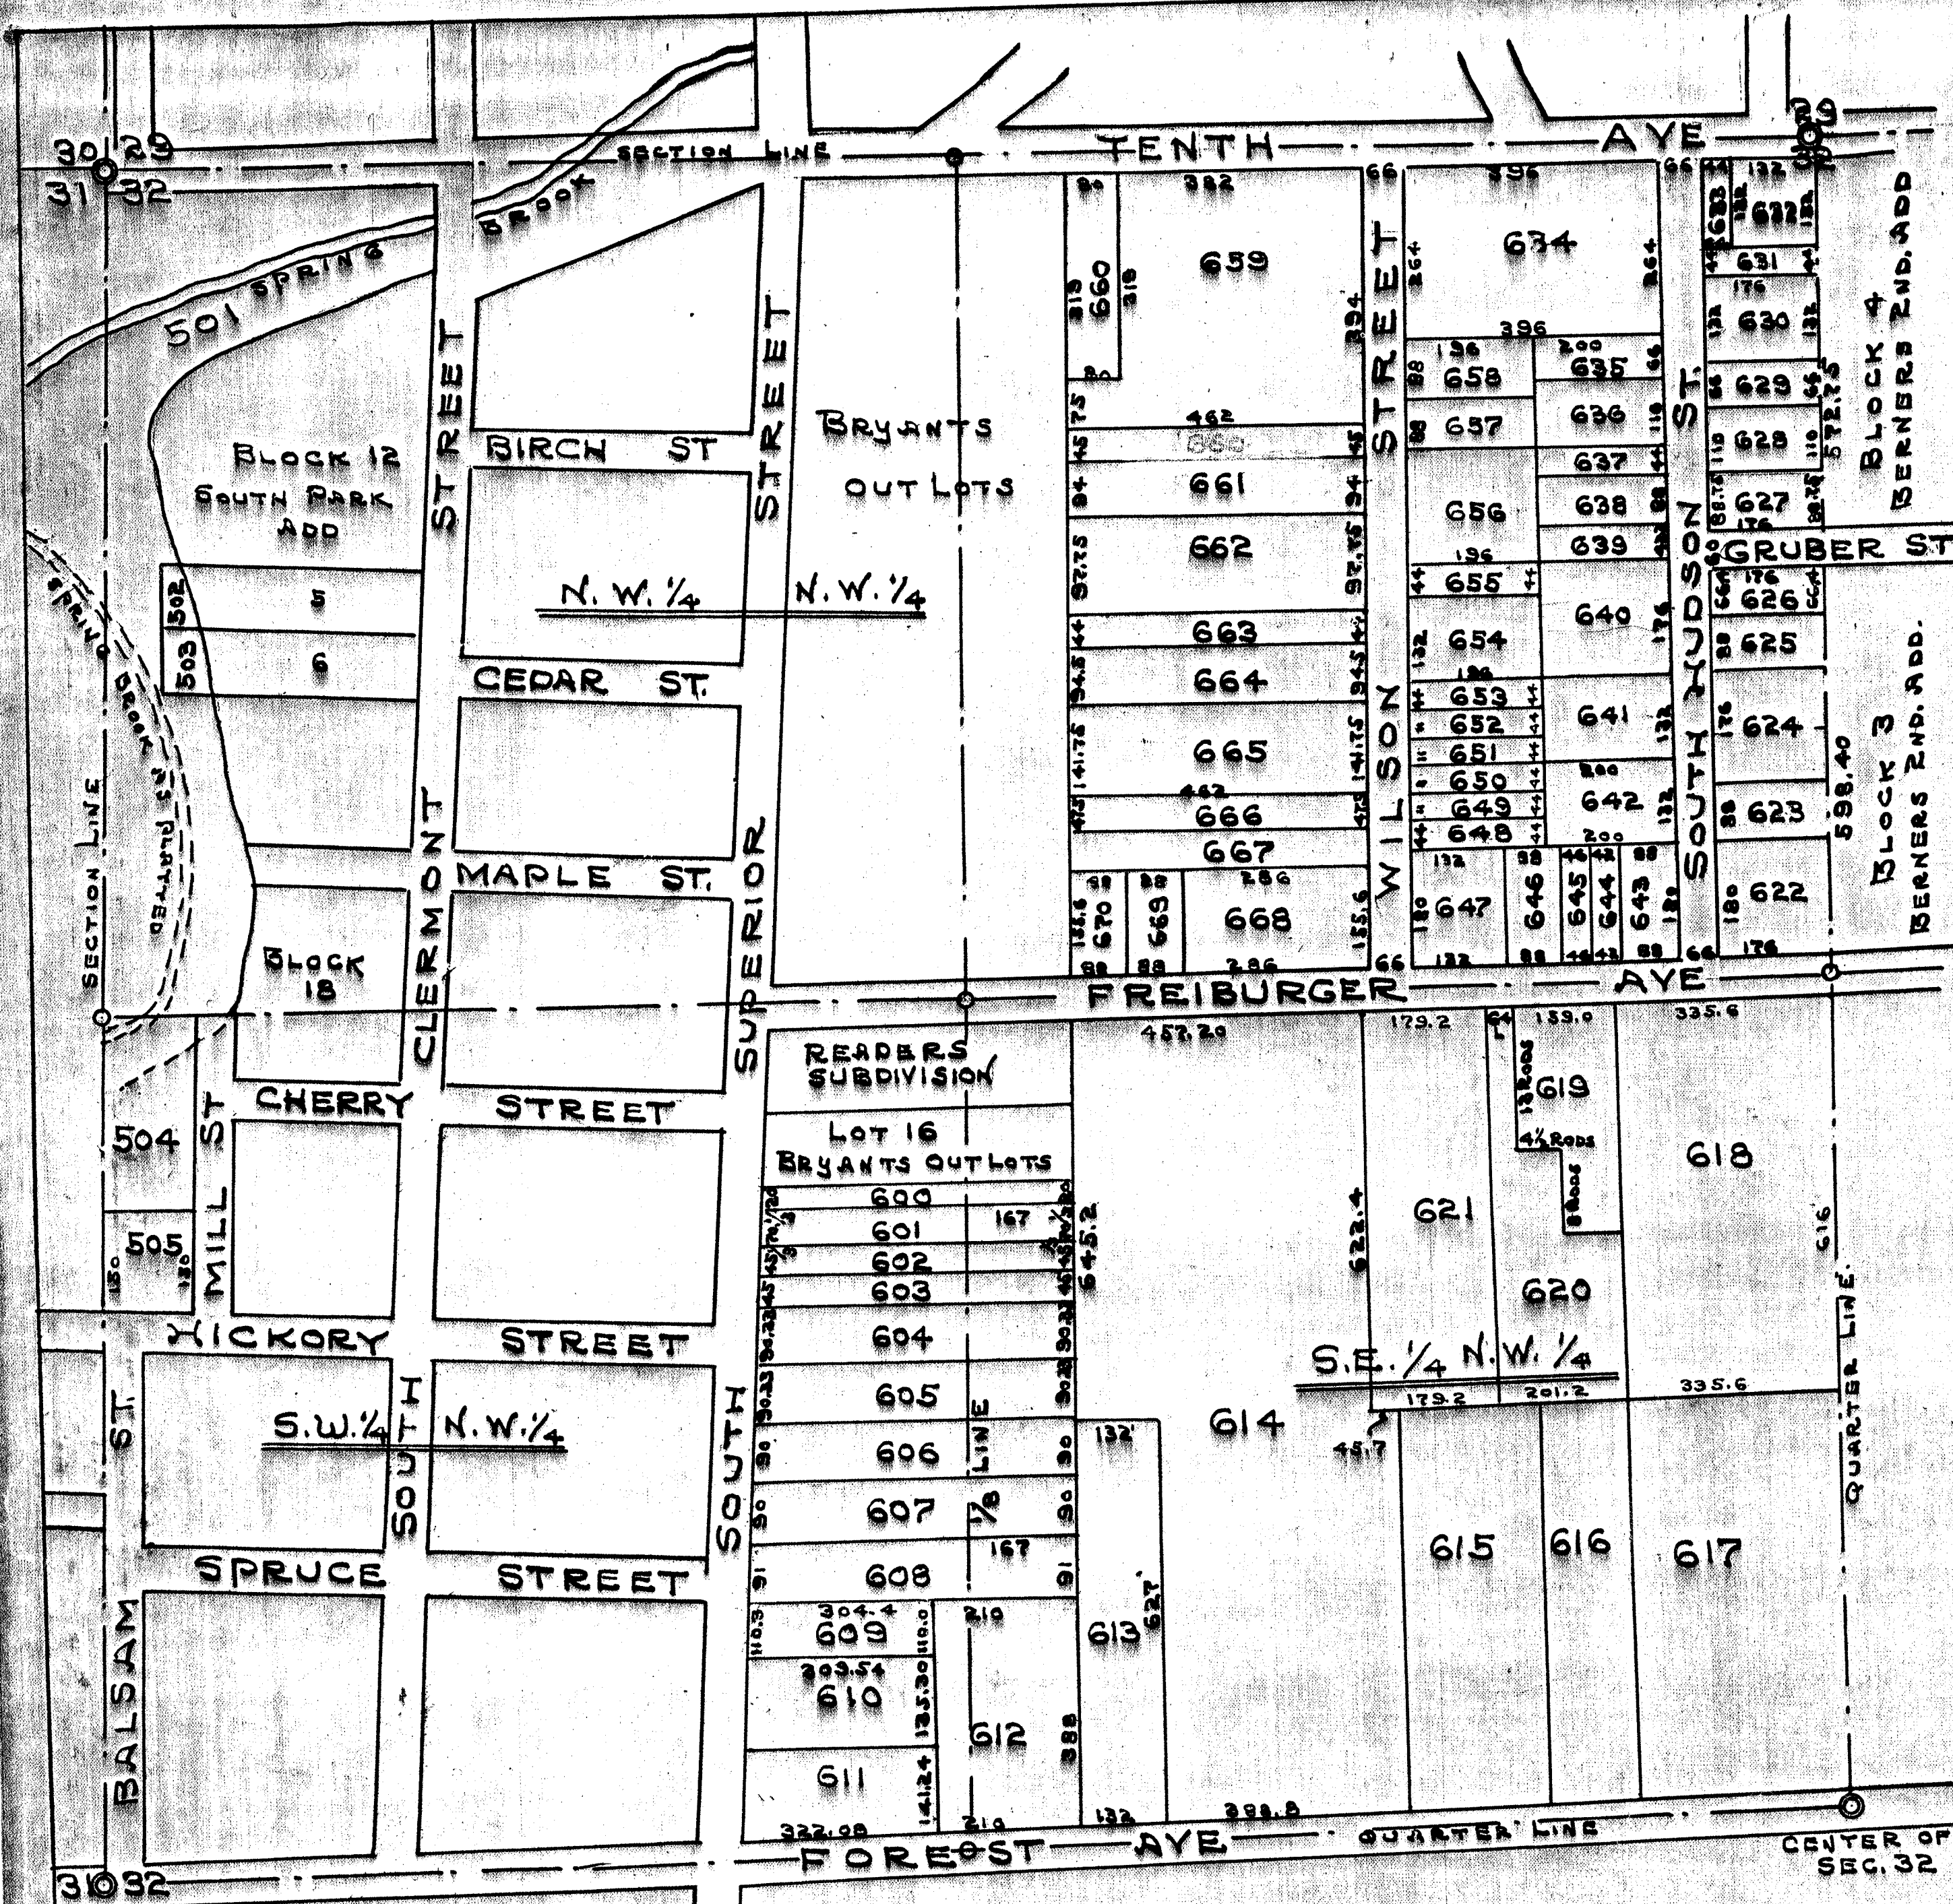

- 501 - THAT PART OF N.W. 1/4 N.W. 1/4 LYING S. OF 10TH AVE, W. OF CLERMONT ST, AND W. OF BLOCKS 12 AND 18 OF SOUTH PARK ADD. EXCEPT LOTS 502 AND 503
- 502 - THAT PART OF N.W. 1/4 N.W. 1/4 LYING W. AND ADJACENT TO LOT 5, BLOCK 12 SOUTH PARK ADD. AND E. OF E. LINE OF EDISON ST. EXTENDED SOUTH.
- 503 - THAT PART OF N.W. 1/4 N.W. 1/4 LYING W. AND ADJACENT TO LOT 6, BLOCK 12 SOUTH PARK ADD. AND E. OF E. LINE OF EDISON ST. EXTENDED SOUTH.
- 504 - THAT PART OF S.W. 1/4 N.W. 1/4 LYING NORTH OF HICKORY ST, AND W. OF MILL ST. EXCEPT S. 150'
- 505 - S. 150' OF THAT PART OF S.W. 1/4 N.W. 1/4 LYING N. OF HICKORY ST, AND W. OF MILL ST.
- 600 - PART OF S 1/2 N.W. 1/4, N. 20' ADJOINING THE S. LINE OF BRYANTS OUTLOTS, LYING E. OF SUPERIOR ST. AND W. OF LINE RUNNING N. AND S. 167' E. OF 1/8 LINE.
- 601 - PART OF S 1/2 N.W. 1/4, THE S. 70 3/4' OF N. 1/4 ACRES S. OF BRYANTS OUTLOTS, E. OF SUPERIOR ST. AND W. OF LINE RUNNING N. AND S. 167' E. OF 1/8 LINE.
- 602 - PART OF S 1/2 N.W. 1/4 COMMENCING AT A POINT ON E. LINE OF S. SUPERIOR ST. 90 3/4' S. OF S.W. CORNER OF BRYANTS OUTLOTS, THENCE E. PARALLEL WITH S. LINE OF BRYANTS OUTLOTS, 482', THENCE S. 45 3/4', THENCE W. 482', THENCE N. 45 3/4' TO PLACE OF BEGINNING.
- 603 - PART OF S 1/2 N.W. 1/4 COMMENCING AT A POINT ON E. LINE OF S. SUPERIOR ST. 135 3/4' S. OF S.W. CORNER OF BRYANTS OUTLOTS, THENCE E. PARALLEL WITH S. LINE OF SAID OUTLOTS, 482', THENCE S. 45 3/4' THENCE W. 482', THENCE N. 45 3/4' TO PLACE OF BEGINNING.
- 604 - PART OF S 1/2 N.W. 1/4 COMMENCING AT A POINT ON E. LINE OF S. SUPERIOR ST. 180 3/4' S. OF S.W. CORNER OF BRYANTS OUTLOTS, THENCE E. PARALLEL WITH S. LINE OF SAID OUTLOTS, 482', THENCE S. 90 3/4', THENCE W. 482', THENCE N. 90 3/4' TO PLACE OF BEGINNING.
- 605 - PART OF S 1/2 N.W. 1/4, S. 1/4 ACRES OF N. 1/4 ACRES LYING S. OF BRYANTS OUTLOTS, E. OF S. SUPERIOR ST. AND W. OF LINE RUNNING N. AND S. 167' E. OF 1/8 LINE.
- 606 - PART OF S 1/2 N.W. 1/4, S. 1/4 ACRES OF N. 1/4 ACRES LYING S. OF BRYANTS OUTLOTS, E. OF S. SUPERIOR ST. AND W. OF LINE RUNNING N. AND S. 167' E. OF 1/8 LINE.
- 607 - PART OF S 1/2 N.W. 1/4 COMMENCING AT A POINT ON E. LINE OF S. SUPERIOR ST. 451' S. OF S.W. CORNER OF BRYANTS OUTLOTS, THENCE E. 79 3/4' TO A POINT 167' E. OF 1/8 LINE, THENCE S. 90', THENCE W. TO A POINT ON E. LINE OF S. SUPERIOR ST. THENCE N. ON E. LINE OF S. SUPERIOR ST. 90' TO PLACE OF BEGINNING.

- 608 - PART OF S 1/2 N.W. 1/4, THE S. 1/4 ACRES OF N. 1/4 ACRES LYING S. OF BRYANTS OUTLOTS, E. OF S. SUPERIOR ST. AND W. OF LINE RUNNING N. AND S. 167' E. OF 1/8 LINE.
- 609 - PART OF S 1/2 N.W. 1/4 STARTING AT A POINT ON E. LINE OF S. SUPERIOR ST. 6320' S. OF S.W. CORNER OF BRYANTS OUTLOTS, THENCE E. 3944', THENCE S. 110.9', THENCE W. 390.44' TO E. LINE OF S. SUPERIOR ST. THENCE N. ON E. LINE OF S. SUPERIOR ST. 110.3' TO PLACE OF BEGINNING.
- 610 - PART OF S.W. 1/4 N.W. 1/4 THE N. 1/4 ACRES OF FOLLOWING DESCRIPTION: COMMENCING AT INTERSECTION OF E. LINE OF S. SUPERIOR ST. AND N. LINE OF FOREST AVE, THENCE E. ON N. LINE OF FOREST AVE, 488 LINKS, THENCE N. 419 LINKS, THENCE W. PARALLEL WITH FOREST AVE 469 LINKS TO E. LINE OF S. SUPERIOR ST. THENCE S. ON E. LINE OF S. SUPERIOR ST. TO PLACE OF BEGINNING.
- 611 - PART OF S.W. 1/4 N.W. 1/4 COMMENCING AT INTERSECTION OF E. LINE OF S. SUPERIOR ST. AND N. LINE OF FOREST AVE, THENCE E. 488 LINKS, THENCE N. 419 LINKS, THENCE W. 469 LINKS TO E. LINE OF S. SUPERIOR ST. THENCE S. ON E. LINE OF S. SUPERIOR ST. TO PLACE OF BEGINNING, EXCEPT N. 1/4 ACRES THEREOF.
- 612 - PART OF S 1/2 N.W. 1/4, S. 421' OF W. 167' OF S.E. 1/4 N.W. 1/4 AND S. 421' OF E. 43' OF S.W. 1/4 N.W. 1/4.
- 613 - PART OF S.E. 1/4 N.W. 1/4, COMMENCING AT A POINT ON THE CENTER LINE OF FOREST AVE, 167' E. OF S.W. CORNER OF SAID FORTY, THENCE N. PARALLEL WITH W. LINE OF SAID FORTY, 40 RODS, THENCE E. 8 RODS, THENCE S. 40 RODS, THENCE W. ON CENTER LINE OF FOREST AVE, 8 RODS TO PLACE OF BEGINNING.
- 614 - PART OF S.E. 1/4 N.W. 1/4, COMMENCING AT THE N.E. CORNER OF READERS SUBDIVISION, THENCE E. ON S. LINE OF FREIBURGER AVE, 457.2', THENCE S. 622.4', THENCE E. 45.7', THENCE S. TO THE N. LINE OF FOREST AVE, THENCE W. ON N. LINE OF FOREST AVE, 388.8', THENCE N. 627', THENCE W. 132', THENCE N. 645.2' TO PLACE OF BEGINNING.
- 615 - PART OF S.E. 1/4 N.W. 1/4, W. 3 ACRES OF S. 10 ACRES OF E. 20 ACRES.
- 616 - PART OF S.E. 1/4 N.W. 1/4, W. 2 ACRES OF S. 7 ACRES OF E. 14 ACRES.
- 617 - PART OF S.E. 1/4 N.W. 1/4, S. 5 ACRES OF E. 10 ACRES.
- 618 - PART OF S.E. 1/4 N.W. 1/4, N. 5 ACRES OF E. 10 ACRES.
- 619 - PART OF S.E. 1/4 N.W. 1/4, COMMENCING AT N.W. CORNER OF E. 3 ACRES, OF N. 7 ACRES OF W. 14 ACRES OF E. 24 ACRES OF SAID FORTY, THENCE E. 64 LINKS TO PLACE OF BEGINNING, THENCE S. 13 RODS, THENCE E. 4 1/2 RODS, THENCE S. 8 RODS, THENCE E. TO E. LINE OF SAID 3 ACRES TRACT, THENCE N. ON SAID E. LINE TO N.E. CORNER THEREOF, THENCE W. ON N. LINE OF SAID 3 ACRES TRACT TO PLACE OF BEGINNING.
- 620 - PART OF S.E. 1/4 N.W. 1/4, PART OF E. 3 ACRES OF N. 7 ACRES OF W. 14 ACRES OF E. 24 ACRES, COMMENCING AT N.W. CORNER OF SAID 3 ACRES TRACT, THENCE E. 64 LINKS, THENCE S. 13 RODS, THENCE E. 4 1/2 RODS, THENCE S. 8 RODS, THENCE E. TO E. LINE OF SAID 3 ACRES TRACT, THENCE S. ON SAID E. LINE TO S.E. CORNER OF SAID 3 ACRES TRACT, THENCE W. ON S. LINE OF SAID TRACT TO W. LINE OF SAID 3 ACRES TRACT, THENCE N. ON W. LINE OF SAID 3 ACRES TRACT TO S. LINE OF FREIBURGER AVE, PLACE OF BEGINNING.
- 621 - PART OF S.E. 1/4 N.W. 1/4, W. 3 ACRES OF N. 11 ACRES OF E. 22 ACRES EXCEPT W. 22'
- 622 - PART OF N.E. 1/4 N.W. 1/4, N. 180' OF S. 213' OF E. 176'
- 623 - PART OF N.E. 1/4 N.W. 1/4, N. 83' OF S. 301' OF E. 176'
- 624 - PART OF N.E. 1/4 N.W. 1/4, N. 176' OF S. 477' OF E. 176'
- 625 - PART OF N.E. 1/4 N.W. 1/4, N. 88' OF S. 565' OF E. 176'
- 626 - PART OF N.E. 1/4 N.W. 1/4, N. 66.4' OF S. 631.4' OF E. 176'
- 627 - PART OF N.E. 1/4 N.W. 1/4, S. 88.75' OF N. 605.75' OF E. 176'
- 628 - PART OF N.E. 1/4 N.W. 1/4, S. 110' OF N. 517' OF E. 176'
- 629 - PART OF N.E. 1/4 N.W. 1/4, S. 66' OF N. 407' OF E. 176'
- 630 - PART OF N.E. 1/4 N.W. 1/4, S. 132' OF N. 341' OF E. 176'
- 631 - PART OF N.E. 1/4 N.W. 1/4, S. 44' OF N. 209' OF E. 176'
- 632 - PART OF N.E. 1/4 N.W. 1/4, E. 132' OF S. 132' OF N. 165'
- 633 - PART OF N.E. 1/4 N.W. 1/4, W. 44' OF E. 176' OF S. 132' OF N. 165'
- 634 - PART OF N.E. 1/4 N.W. 1/4, S. 264' OF N. 297' OF W. 396' OF E. 638'
- 635 - PART OF N.E. 1/4 N.W. 1/4, S. 66' OF N. 363' OF W. 200' OF E. 442'
- 636 - PART OF N.E. 1/4 N.W. 1/4, S. 110' OF N. 473' OF W. 200' OF E. 442'
- 637 - PART OF N.E. 1/4 N.W. 1/4, S. 44' OF N. 517' OF W. 200' OF E. 442'
- 638 - PART OF N.E. 1/4 N.W. 1/4, S. 88' OF N. 605' OF W. 200' OF E. 442'
- 639 - PART OF N.E. 1/4 N.W. 1/4, S. 42.25' OF N. 647.25' OF W. 200' OF E. 442'
- 640 - PART OF N.E. 1/4 N.W. 1/4, N. 176' OF W. 200' OF E. 442' OF S. 653'
- 641 - PART OF N.E. 1/4 N.W. 1/4, N. 132' OF W. 200' OF S. 477' OF E. 442'
- 642 - PART OF N.E. 1/4 N.W. 1/4, N. 132' OF W. 200' OF S. 345' OF E. 442'
- 643 - PART OF N.E. 1/4 N.W. 1/4, W. 88' OF E. 330' OF S. 213'
- 644 - PART OF N.E. 1/4 N.W. 1/4, W. 42' OF E. 372' OF S. 213'
- 645 - PART OF N.E. 1/4 N.W. 1/4, W. 46' OF E. 418' OF S. 213'
- 646 - PART OF N.E. 1/4 N.W. 1/4, W. 88' OF E. 506' OF S. 213'
- 647 - PART OF N.E. 1/4 N.W. 1/4, W. 132' OF E. 638' OF S. 213'
- 648 - PART OF N.E. 1/4 N.W. 1/4, N. 44' OF S. 257' OF W. 196' OF E. 638'
- 649 - PART OF N.E. 1/4 N.W. 1/4, N. 44' OF S. 301' OF W. 196' OF E. 638'
- 650 - PART OF N.E. 1/4 N.W. 1/4, N. 44' OF S. 345' OF W. 196' OF E. 638'
- 651 - PART OF N.E. 1/4 N.W. 1/4, N. 44' OF S. 389' OF W. 196' OF E. 638'

- 652 - PART OF N.E. 1/4 N.W. 1/4, N. 44' OF S. 433' OF W. 196' OF E. 638'
- 653 - PART OF N.E. 1/4 N.W. 1/4, N. 44' OF S. 477' OF W. 196' OF E. 638'
- 654 - PART OF N.E. 1/4 N.W. 1/4, N. 132' OF S. 609' OF W. 196' OF E. 638'
- 655 - PART OF N.E. 1/4 N.W. 1/4, N. 44' OF S. 653' OF W. 196' OF E. 638'
- 656 - PART OF N.E. 1/4 N.W. 1/4, S. 174.25' OF N. 647.25' OF W. 196' OF E. 638'
- 657 - PART OF N.E. 1/4 N.W. 1/4, S. 88' OF N. 473' OF W. 196' OF E. 638'
- 658 - PART OF N.E. 1/4 N.W. 1/4, S. 88' OF N. 385' OF W. 196' OF E. 638'
- 659 - PART OF N.E. 1/4 N.W. 1/4, N. 427' LYING BETWEEN BRYANTS OUTLOTS, AND WILSON ST. EXCEPT PARCEL CONVEYED TO LEE HUTCHINS, SHOWN IN VOL. 137 PAGE 432, LANGLADE COUNTY RECORDS.
- 660 - PART OF N.E. 1/4 N.W. 1/4, COMMENCING AT N.E. CORNER OF BRYANTS OUTLOTS, THENCE S. ALONG E. LINE OF SAID OUTLOTS 219', THENCE E. PARALLEL WITH 10TH AVE, 80', THENCE N. 219', THENCE W. ALONG S. LINE OF 10TH AVE, 80' TO PLACE OF BEGINNING.
- 661 - PART OF N.E. 1/4 N.W. 1/4, S. 1/4 ACRES OF THE FOLLOWING DESCRIPTION: COMMENCING ON THE S. LINE OF 10TH AVE, AS PLATTED (THIS S. LINE IS NOW THE CENTER LINE OF 10TH AVE) 33' N. OF N.E. CORNER OF LOT 1 OF BRYANTS OUTLOTS, THENCE S. 28 RODS AND 10', THENCE E. 28 RODS, THENCE N. 28 RODS AND 10', THENCE W. 28 RODS TO PLACE OF BEGINNING, ALSO THAT PART OF N.E. 1/4 N.W. 1/4 LYING BETWEEN BRYANTS OUTLOTS AND WILSON ST. AND BETWEEN ABOVE DESCRIBED PROPERTY AND PROPERTY SOLD TO KALOUNER, SHOWN IN VOL. 57 PAGE 517, LANGLADE COUNTY RECORDS.
- 662 - PART OF N.E. 1/4 N.W. 1/4, COMMENCING AT N.E. CORNER OF LOT 1 OF BRYANTS OUTLOTS, THENCE E. ON S. LINE OF 10TH AVE, 462', THENCE S. ON W. LINE OF WILSON ST. 566', PLACE OF BEGINNING, THENCE W. 462', THENCE S. 97.75', THENCE E. 462', THENCE N. 97.75' TO PLACE OF BEGINNING.
- 663 - PART OF N.E. 1/4 N.W. 1/4, S. 44' OF N. 707.75' LYING E. OF BRYANTS OUTLOTS, W. OF WILSON ST. AND S. OF 10TH AVE.
- 664 - PART OF N.E. 1/4 N.W. 1/4, S. 94.5' OF N. 802.25' LYING E. OF BRYANTS OUTLOTS, W. OF WILSON ST. AND S. OF 10TH AVE.
- 665 - PART OF N.E. 1/4 N.W. 1/4, S. 141.75' OF N. 944' LYING E. OF BRYANTS OUTLOTS, W. OF WILSON ST. AND S. OF 10TH AVE.
- 666 - PART OF N.E. 1/4 N.W. 1/4, S. 47.5' OF N. 991.5' LYING E. OF BRYANTS OUTLOTS, W. OF WILSON ST. AND S. OF 10TH AVE.
- 667 - PART OF N.E. 1/4 N.W. 1/4, 1 ACRE LYING S. OF N. 991.5' AND N. OF S. 188.4', LYING E. OF BRYANTS OUTLOTS, W. OF WILSON ST. AND S. OF 10TH AVE.
- 668 - PART OF N.E. 1/4 N.W. 1/4, S. 188.4' OF E. 286' LYING E. OF BRYANTS OUTLOTS, W. OF WILSON ST. AND ADJOINING FREIBURGER AVE
- 669 - PART OF N.E. 1/4 N.W. 1/4, E. 88' OF W. 176' OF S. 188.4' ADJOINING BRYANTS OUTLOTS ON THE EAST AND W. OF WILSON ST.
- 670 - PART OF N.E. 1/4 N.W. 1/4, W. 88' OF S. 188.4' ADJOINING BRYANTS OUTLOTS, AND W. OF WILSON ST.

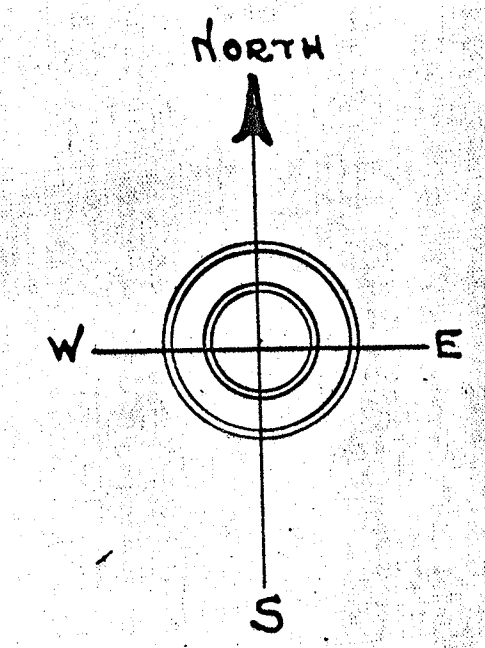


SURVEYED AND PLATTED BY
July 22/11

ASSESSOR'S PLAT
OF
N.W. 1/4 OF SEC. 32, T. 31 N., R. 11 E.
CITY OF ANTIGO WIS.
SCALE 1 INCH = 200 FEET

RECORD 40251
LANGLADE COUNTY SURVEYORS OFFICE
DATE FILED: BY: 8


N.W. 1/4. SEC. 32.

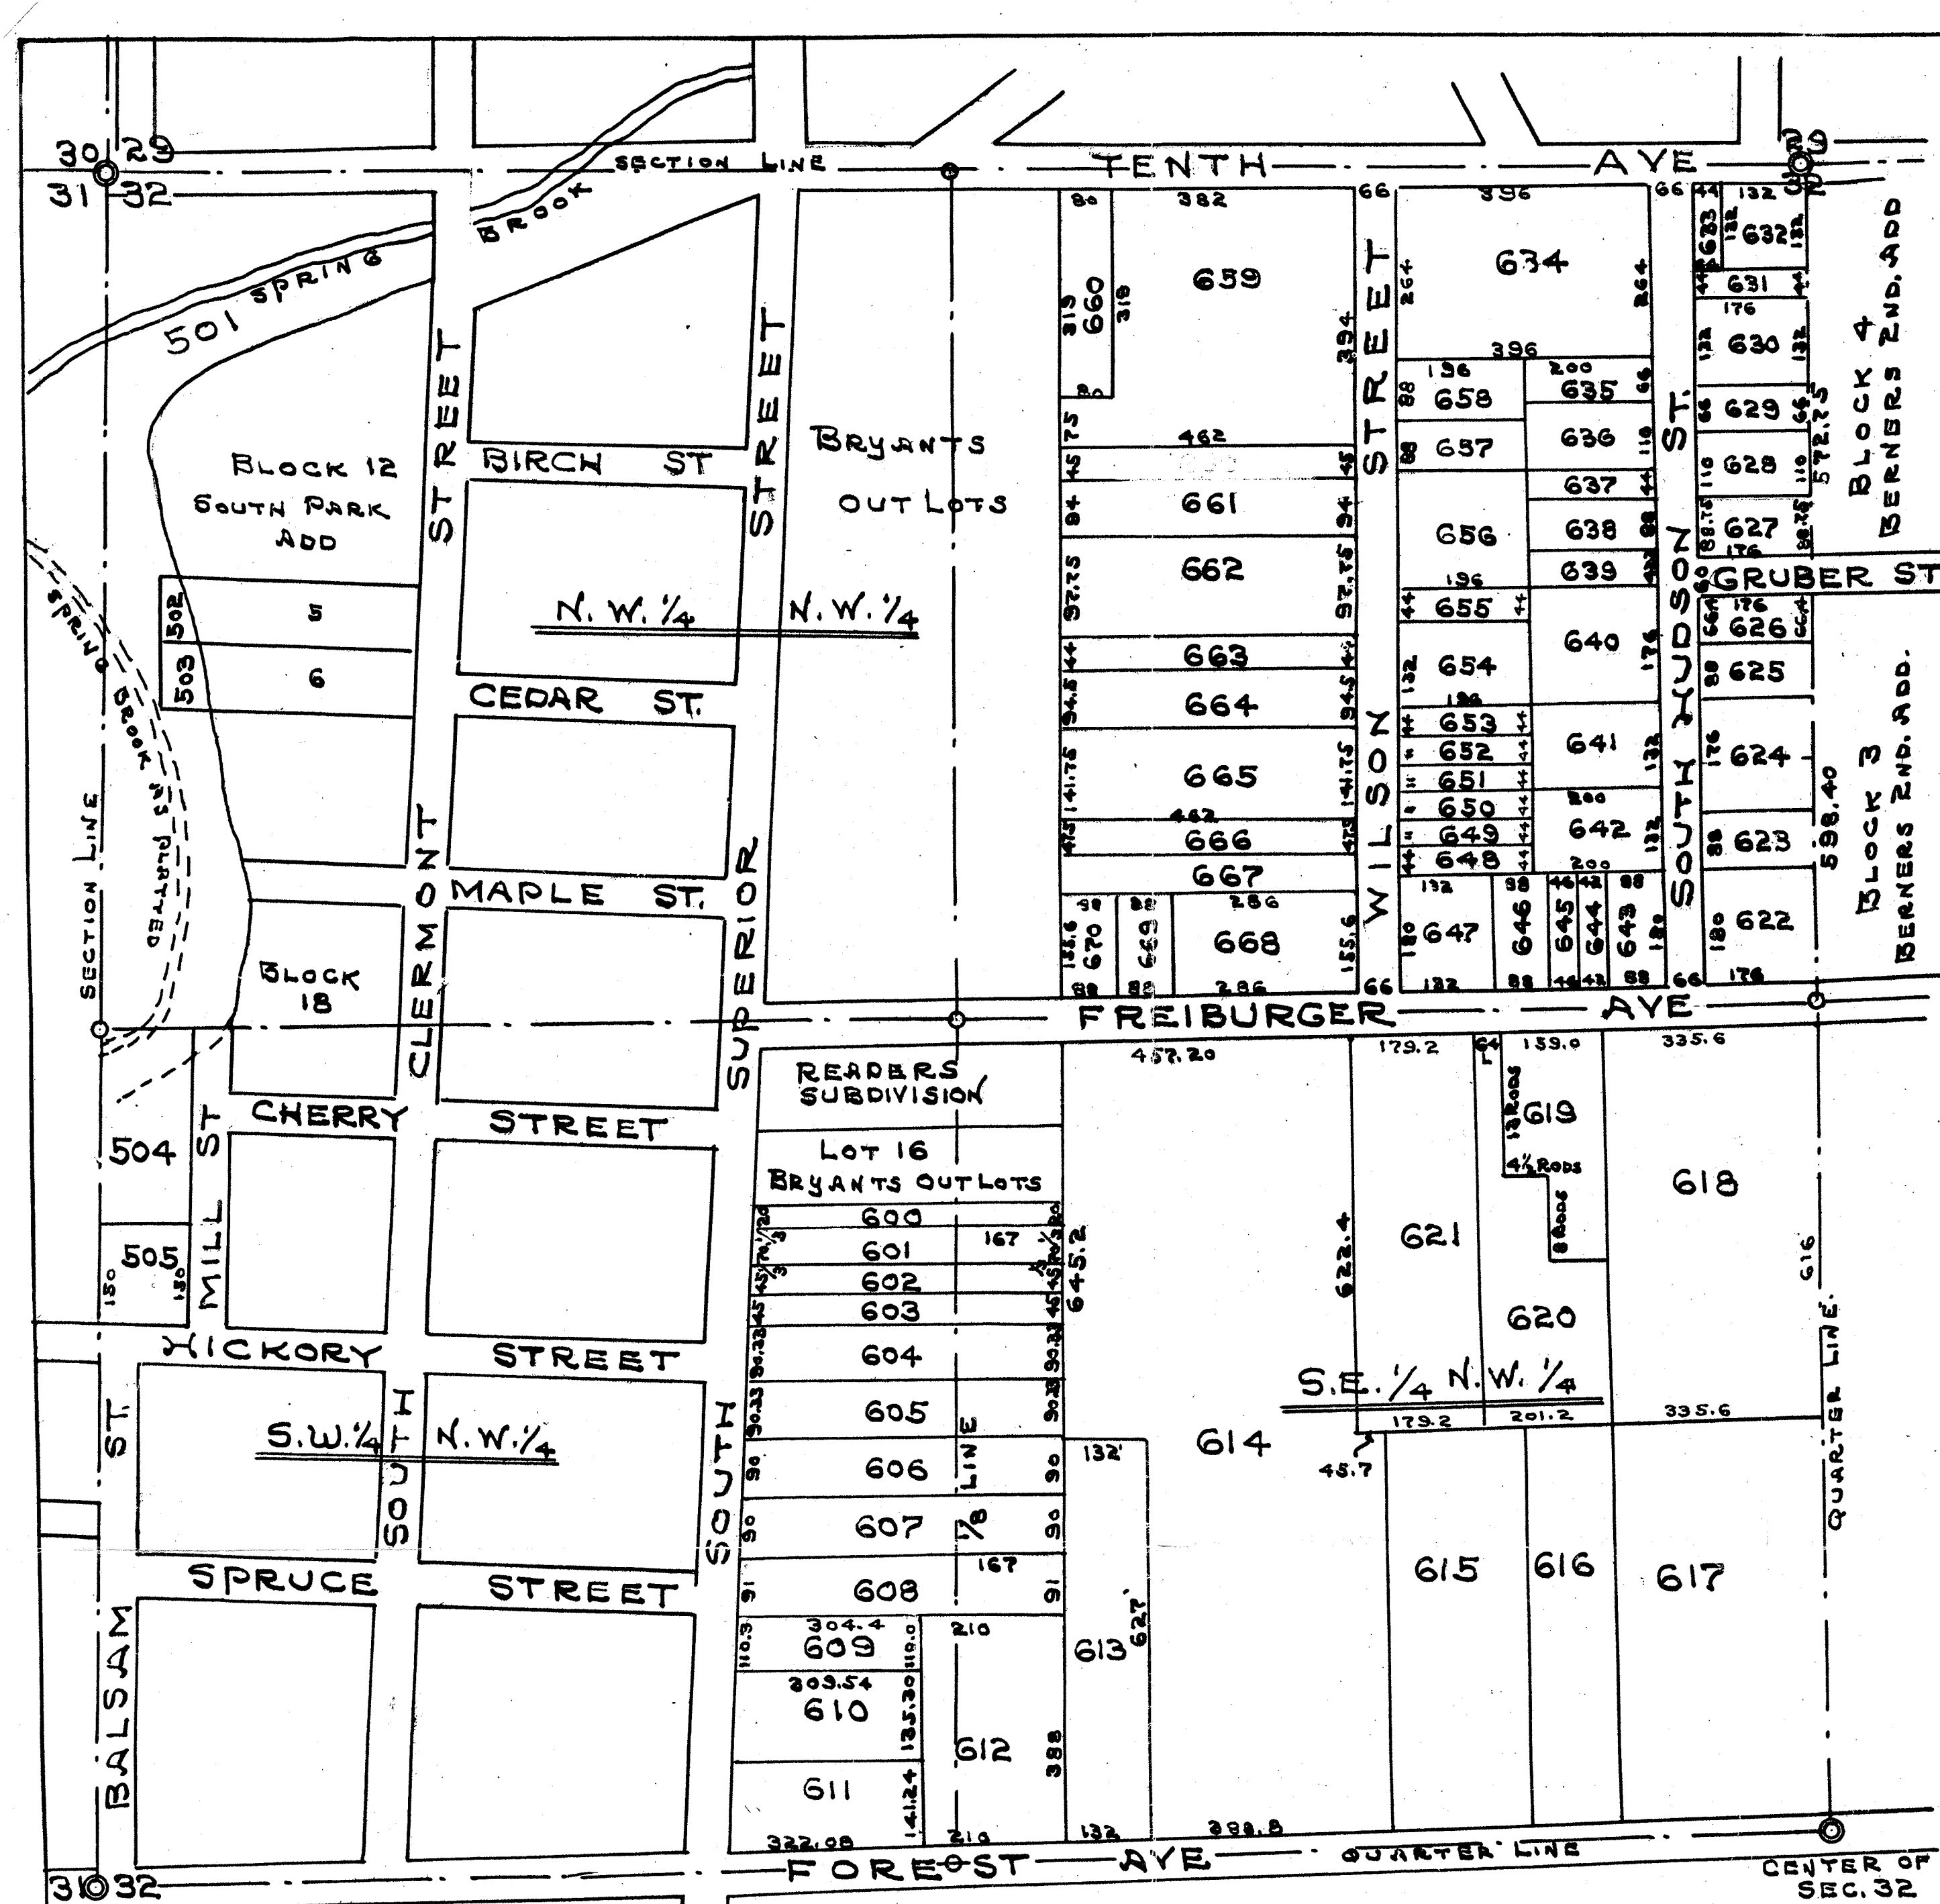

- 501 - THAT PART OF N.W. 1/4 N.W. 1/4 LYING S. OF 10TH. AVE, W. OF CLERMONT ST, AND W. OF BLOCKS 12 AND 18 OF SOUTH PARK ADD. EXCEPT LOTS 502 AND 503
- 502 - THAT PART OF N.W. 1/4 N.W. 1/4 LYING W. AND ADJACENT TO LOT 5, BLOCK 12 SOUTH PARK ADD. AND E. OF E. LINE OF EDISON ST. EXTENDED SOUTH.
- 503 - THAT PART OF N.W. 1/4 N.W. 1/4 LYING W. AND ADJACENT TO LOT 6, BLOCK 12 SOUTH PARK ADD. AND E. OF E. LINE OF EDISON ST. EXTENDED SOUTH.
- 504 - THAT PART OF S.W. 1/4 N.W. 1/4 LYING NORTH OF WICKORY ST, AND W. OF MILL ST. EXCEPT S. 150'
- 505 - S. 150' OF THAT PART OF S.W. 1/4 N.W. 1/4 LYING N. OF WICKORY ST. AND W. OF MILL ST.
- 600 - PART OF S. 1/2 N.W. 1/4 N. 20' ADJOINING THE S. LINE OF BRYANTS OUTLOTS, LYING E. OF SUPERIOR ST. AND W. OF LINE RUNNING N. AND S. 167' E. OF 1/8 LINE.
- 601 - PART OF S. 1/2 N.W. 1/4 THE S. 70/3' OF N. 1/4 ACRES OF BRYANTS OUTLOTS, E. OF SUPERIOR ST. AND W. OF LINE RUNNING N. AND S. 167' E. OF 1/8 LINE.
- 602 - PART OF S. 1/2 N.W. 1/4 COMMENCING AT A POINT ON E. LINE OF S. SUPERIOR ST. 90/3' S. OF S.W. CORNER OF BRYANTS OUTLOTS, THENCE E. PARALLEL WITH S. LINE OF BRYANTS OUTLOTS, 482', THENCE S. 45/3', THENCE W. 482', THENCE N. 45/3' TO PLACE OF BEGINNING.
- 603 - PART OF S. 1/2 N.W. 1/4 COMMENCING AT A POINT ON E. LINE OF S. SUPERIOR ST. 135/3' S. OF S.W. CORNER OF BRYANTS OUTLOTS, THENCE E. PARALLEL WITH S. LINE OF SAID OUTLOTS, 482', THENCE S. 45' THENCE W. 482', THENCE N. 45' TO PLACE OF BEGINNING.
- 604 - PART OF S. 1/2 N.W. 1/4 COMMENCING AT A POINT ON E. LINE OF S. SUPERIOR ST. 180/3' S. OF S.W. CORNER OF BRYANTS OUTLOTS, THENCE E. PARALLEL WITH S. LINE OF SAID OUTLOTS, 482', THENCE S. 90/3', THENCE W. 482', THENCE N. 90/3' TO PLACE OF BEGINNING.
- 605 - PART OF S. 1/2 N.W. 1/4 S. 1/4 ACRES OF N. 4 ACRES LYING S. OF BRYANTS OUTLOTS, E. OF S. SUPERIOR ST. AND W. OF LINE RUNNING N. AND S. 167' E. OF 1/8 LINE.
- 606 - PART OF S. 1/2 N.W. 1/4 S. 1/4 ACRES OF N. 5 ACRES LYING S. OF BRYANTS OUTLOTS, E. OF S. SUPERIOR ST. AND W. OF LINE RUNNING N. AND S. 167' E. OF 1/8 LINE.
- 607 - PART OF S. 1/2 N.W. 1/4 COMMENCING AT A POINT ON E. LINE OF S. SUPERIOR ST. 451' S. OF S.W. CORNER OF BRYANTS OUTLOTS, THENCE E. TO A POINT 167' E. OF 1/8 LINE, THENCE S. 80', THENCE W. TO A POINT ON E. LINE OF S. SUPERIOR ST. THENCE N. ON E. LINE OF S. SUPERIOR ST. 90' TO PLACE OF BEGINNING.

- 608 - PART OF S. 1/2 N.W. 1/4 THE S. 1/4 ACRES OF N. 7 ACRES LYING S. OF BRYANTS OUTLOTS, E. OF S. SUPERIOR ST. AND W. OF LINE RUNNING N. AND S. 167' E. OF 1/8 LINE.
- 609 - PART OF S. 1/2 N.W. 1/4 STARTING AT A POINT ON E. LINE OF S. SUPERIOR ST. 632.0' S. OF S.W. CORNER OF BRYANTS OUTLOTS, THENCE E. 304.4', THENCE S. 110.0', THENCE W. 309.54' TO E. LINE OF S. SUPERIOR ST. THENCE N. ON E. LINE OF S. SUPERIOR ST. 110.3' TO PLACE OF BEGINNING.
- 610 - PART OF S.W. 1/4 N.W. 1/4 THE N. 1/4 ACRES OF FOLLOWING DESCRIPTION: COMMENCING AT INTERSECTION OF E. LINE OF S. SUPERIOR ST. AND N. LINE OF FOREST AVE. THENCE N. ON N. LINE OF FOREST AVE. 488 LINKS, THENCE N. 419 LINKS, THENCE W. PARALLEL WITH FOREST AVE 469 LINKS TO E. LINE OF S. SUPERIOR ST. THENCE S. ON E. LINE OF S. SUPERIOR ST. TO PLACE OF BEGINNING.
- 611 - PART OF S.W. 1/4 N.W. 1/4 COMMENCING AT INTERSECTION OF E. LINE OF S. SUPERIOR ST. AND N. LINE OF FOREST AVE, THENCE E. 488 LINKS, THENCE N. 419 LINKS, THENCE W. 469 LINKS TO E. LINE OF S. SUPERIOR ST. THENCE S. ON E. LINE OF S. SUPERIOR ST. TO PLACE OF BEGINNING, EXCEPT N. 1/4 ACRES THEREOF.
- 612 - PART OF S. 1/2 N.W. 1/4 S. 421' OF W. 167' OF S.E. 1/4 N.W. 1/4 AND S. 421' OF E. 43' OF S.W. 1/4 N.W. 1/4.
- 613 - PART OF S.E. 1/4 N.W. 1/4 COMMENCING AT A POINT ON THE CENTER LINE OF FOREST AVE, 167' E. OF S.W. CORNER OF SAID FORTY, THENCE N. PARALLEL WITH W. LINE OF SAID FORTY, 40 RODS, THENCE E. 8 RODS, THENCE S. 40 RODS, THENCE W. ON CENTER LINE OF FOREST AVE, 8 RODS TO PLACE OF BEGINNING.
- 614 - PART OF S.E. 1/4 N.W. 1/4 COMMENCING AT THE N.E. CORNER OF READERS SUBDIVISION, THENCE E. ON S. LINE OF FREIBURGER AVE. 457.2', THENCE S. 622.4', THENCE E. 45.7', THENCE S. TO THE N. LINE OF FOREST AVE, THENCE W. ON N. LINE OF FOREST AVE. 388.8', THENCE N. 627', THENCE W. 182', THENCE N. 645.2' TO PLACE OF BEGINNING.
- 615 - PART OF S.E. 1/4 N.W. 1/4 W. 3 ACRES OF S. 10 ACRES OF E. 20 ACRES.
- 616 - PART OF S.E. 1/4 N.W. 1/4 W. 2 ACRES OF S. 7 ACRES OF E. 14 ACRES.
- 617 - PART OF S.E. 1/4 N.W. 1/4 S. 5 ACRES OF E. 10 ACRES.
- 618 - PART OF S.E. 1/4 N.W. 1/4 N. 5 ACRES OF E. 10 ACRES.
- 619 - PART OF S.E. 1/4 N.W. 1/4 COMMENCING AT N.W. CORNER OF E. 3 ACRES, OF N. 7 ACRES OF W. 14 ACRES OF E. 24 ACRES OF SAID FORTY, THENCE E. 64 LINKS TO PLACE OF BEGINNING, THENCE S. 13 RODS, THENCE E. 4 1/2 RODS, THENCE S. 8 RODS, THENCE E. TO E. LINE OF SAID 3 ACRES TRACT, THENCE N. ON SAID E. LINE TO N.E. CORNER THEREOF, THENCE W. ON N. LINE OF SAID 3 ACRES TRACT TO PLACE OF BEGINNING.
- 620 - PART OF S.E. 1/4 N.W. 1/4 PART OF E. 3 ACRES OF N. 7 ACRES OF W. 14 ACRES OF E. 24 ACRES, COMMENCING AT N.W. CORNER OF SAID 3 ACRES TRACT, THENCE E. 64 LINKS, THENCE S. 13 RODS, THENCE E. 4 1/2 RODS, THENCE S. 8 RODS, THENCE E. TO E. LINE OF SAID 3 ACRES TRACT, THENCE S. ON SAID E. LINE TO S.E. CORNER OF SAID 3 ACRES TRACT, THENCE W. ON S. LINE OF SAID TRACT TO W. LINE OF SAID 3 ACRES TRACT, THENCE N. ON W. LINE OF SAID 3 ACRES TRACT, TO S. LINE OF FREIBURGER AVE. PLACE OF BEGINNING.
- 621 - PART OF S.E. 1/4 N.W. 1/4 W. 3 ACRES OF N. 11 ACRES OF E. 22 ACRES EXCEPT W. 22'
- 622 - PART OF N.E. 1/4 N.W. 1/4 N. 180' OF S. 213' OF E. 176'
- 623 - PART OF N.E. 1/4 N.W. 1/4 N. 88' OF S. 301' OF E. 176'
- 624 - PART OF N.E. 1/4 N.W. 1/4 N. 176' OF S. 477' OF E. 176'
- 625 - PART OF N.E. 1/4 N.W. 1/4 N. 88' OF S. 565' OF E. 176'
- 626 - PART OF N.E. 1/4 N.W. 1/4 N. 66.4' OF S. 631.4' OF E. 176'
- 627 - PART OF N.E. 1/4 N.W. 1/4 S. 88.75' OF N. 605.75' OF E. 176'
- 628 - PART OF N.E. 1/4 N.W. 1/4 S. 110' OF N. 517' OF E. 176'
- 629 - PART OF N.E. 1/4 N.W. 1/4 S. 66' OF N. 407' OF E. 176'
- 630 - PART OF N.E. 1/4 N.W. 1/4 S. 132' OF N. 341' OF E. 176'
- 631 - PART OF N.E. 1/4 N.W. 1/4 S. 44' OF N. 209' OF E. 176'
- 632 - PART OF N.E. 1/4 N.W. 1/4 E. 132' OF S. 132' OF N. 165'
- 633 - PART OF N.E. 1/4 N.W. 1/4 W. 44' OF E. 176' OF S. 132' OF N. 165'
- 634 - PART OF N.E. 1/4 N.W. 1/4 S. 264' OF N. 297' OF W. 396' OF E. 638'
- 635 - PART OF N.E. 1/4 N.W. 1/4 S. 66' OF N. 363' OF W. 200' OF E. 442'
- 636 - PART OF N.E. 1/4 N.W. 1/4 S. 110' OF N. 473' OF W. 200' OF E. 442'
- 637 - PART OF N.E. 1/4 N.W. 1/4 S. 44' OF N. 517' OF W. 200' OF E. 442'
- 638 - PART OF N.E. 1/4 N.W. 1/4 S. 88' OF N. 605' OF W. 200' OF E. 442'
- 639 - PART OF N.E. 1/4 N.W. 1/4 S. 42.25' OF N. 647.25' OF W. 200' OF E. 442'
- 640 - PART OF N.E. 1/4 N.W. 1/4 N. 176' OF W. 200' OF E. 442' OF S. 653'
- 641 - PART OF N.E. 1/4 N.W. 1/4 N. 132' OF W. 200' OF S. 477' OF E. 442'
- 642 - PART OF N.E. 1/4 N.W. 1/4 N. 132' OF W. 200' OF S. 345' OF E. 442'
- 643 - PART OF N.E. 1/4 N.W. 1/4 W. 88' OF E. 330' OF S. 213'
- 644 - PART OF N.E. 1/4 N.W. 1/4 W. 42' OF E. 372' OF S. 213'
- 645 - PART OF N.E. 1/4 N.W. 1/4 W. 46' OF E. 418' OF S. 213'
- 646 - PART OF N.E. 1/4 N.W. 1/4 W. 88' OF E. 506' OF S. 213'
- 647 - PART OF N.E. 1/4 N.W. 1/4 W. 132' OF E. 638' OF S. 213'
- 648 - PART OF N.E. 1/4 N.W. 1/4 N. 44' OF S. 257' OF W. 196' OF E. 638'
- 649 - PART OF N.E. 1/4 N.W. 1/4 N. 44' OF S. 301' OF W. 196' OF E. 638'
- 650 - PART OF N.E. 1/4 N.W. 1/4 N. 44' OF S. 345' OF W. 196' OF E. 638'
- 651 - PART OF N.E. 1/4 N.W. 1/4 N. 44' OF S. 389' OF W. 196' OF E. 638'

- 652 - PART OF N.E. 1/4 N.W. 1/4 N. 44' OF S. 433' OF W. 196' OF E. 638'
- 653 - PART OF N.E. 1/4 N.W. 1/4 N. 44' OF S. 477' OF W. 196' OF E. 638'
- 654 - PART OF N.E. 1/4 N.W. 1/4 N. 132' OF S. 609' OF W. 196' OF E. 638'
- 655 - PART OF N.E. 1/4 N.W. 1/4 N. 44' OF S. 653' OF W. 196' OF E. 638'
- 656 - PART OF N.E. 1/4 N.W. 1/4 S. 110' OF N. 473' OF W. 196' OF E. 638'
- 657 - PART OF N.E. 1/4 N.W. 1/4 S. 88' OF N. 473' OF W. 196' OF E. 638'
- 658 - PART OF N.E. 1/4 N.W. 1/4 S. 88' OF N. 385' OF W. 196' OF E. 638'
- 659 - PART OF N.E. 1/4 N.W. 1/4 N. 427' LYING BETWEEN BRYANTS OUTLOTS, AND WILSON ST. EXCEPT PARCEL CONVEYED TO LEE HUTCHINS, SHOWN IN VOL. 137 PAGE 432, LANGLADE COUNTY RECORDS.
- 660 - PART OF N.E. 1/4 N.W. 1/4 COMMENCING AT N.E. CORNER OF BRYANTS OUTLOTS, THENCE S. ALONG E. LINE OF SAID OUTLOTS 819', THENCE E. PARALLEL WITH 10TH. AVE. 80', THENCE N. 819', THENCE W. ALONG S. LINE OF 10TH. AVE. 80' TO PLACE OF BEGINNING.
- 661 - PART OF N.E. 1/4 N.W. 1/4 S. 1/4 ACRES OF THE FOLLOWING DESCRIPTION: COMMENCING ON THE S. LINE OF 10TH. AVE. AS PLATTED (THIS S. LINE IS NOW THE CENTER LINE OF 10TH. AVE) 33' N. OF N.E. CORNER OF LOT 1 OF BRYANTS OUTLOTS, THENCE S. 28 RODS AND 10', THENCE E. 28 RODS, THENCE N. 28 RODS AND 10', THENCE W. 28 RODS TO PLACE OF BEGINNING. ALSO THAT PART OF N.E. 1/4 N.W. 1/4 LYING BETWEEN BRYANTS OUTLOTS AND WILSON ST. AND BETWEEN ABOVE DESCRIBED PROPERTY AND PROPERTY SOLD TO KALOUNER. SHOWN IN VOL. 57 PAGE 517, LANGLADE COUNTY RECORDS.
- 662 - PART OF N.E. 1/4 N.W. 1/4 COMMENCING AT N.E. CORNER OF LOT 1 OF BRYANTS OUTLOTS, THENCE E. ON S. LINE OF 10TH. AVE. 462', THENCE S. ON W. LINE OF WILSON ST. 566', PLACE OF BEGINNING. THENCE W. 462', THENCE S. 97.75', THENCE E. 462', THENCE N. 97.75' TO PLACE OF BEGINNING.
- 663 - PART OF N.E. 1/4 N.W. 1/4 S. 44' OF N. 707.75' LYING E. OF BRYANTS OUTLOTS, W. OF WILSON ST. AND S. OF 10TH. AVE.
- 664 - PART OF N.E. 1/4 N.W. 1/4 S. 94.5' OF N. 802.25' LYING E. OF BRYANTS OUTLOTS, W. OF WILSON ST. AND S. OF 10TH. AVE.
- 665 - PART OF N.E. 1/4 N.W. 1/4 S. 141.75' OF N. 944' LYING E. OF BRYANTS OUTLOTS, W. OF WILSON ST. AND S. OF 10TH. AVE.
- 666 - PART OF N.E. 1/4 N.W. 1/4 S. 47.5' OF N. 991.5' LYING E. OF BRYANTS OUTLOTS, W. OF WILSON ST. AND S. OF 10TH. AVE.
- 667 - PART OF N.E. 1/4 N.W. 1/4 1 ACRE LYING S. OF N. 991.5' AND N. OF S. 188.4' LYING E. OF BRYANTS OUTLOTS, W. OF WILSON ST. AND S. OF 10TH. AVE.
- 668 - PART OF N.E. 1/4 N.W. 1/4 S. 188.4' OF E. 286' LYING E. OF BRYANTS OUTLOTS, W. OF WILSON ST. AND ADJOINING FREIBURGER AVE
- 669 - PART OF N.E. 1/4 N.W. 1/4 E. 88' OF W. 176' OF S. 188.4' ADJOINING BRYANTS OUTLOTS ON THE EAST AND W. OF WILSON ST.
- 670 - PART OF N.E. 1/4 N.W. 1/4 W. 88' OF S. 188.4' ADJOINING BRYANTS OUTLOTS, AND W. OF WILSON ST.

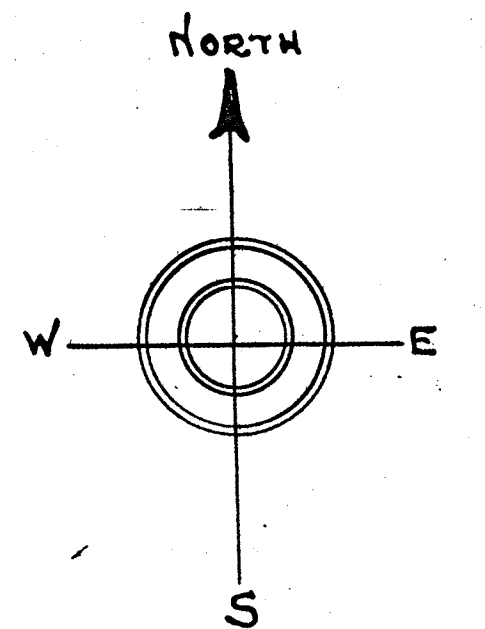

SURVEYED AND PLATTED BY
James A. K.

ASSESSOR'S PLAT
OF
N.W. 1/4 OF SEC. 32, T. 3 N., R. 11 E.
CITY OF ANTIGO WIS.
SCALE 1" = 200 FEET
40251