



N. 1/2. SEC. 30.

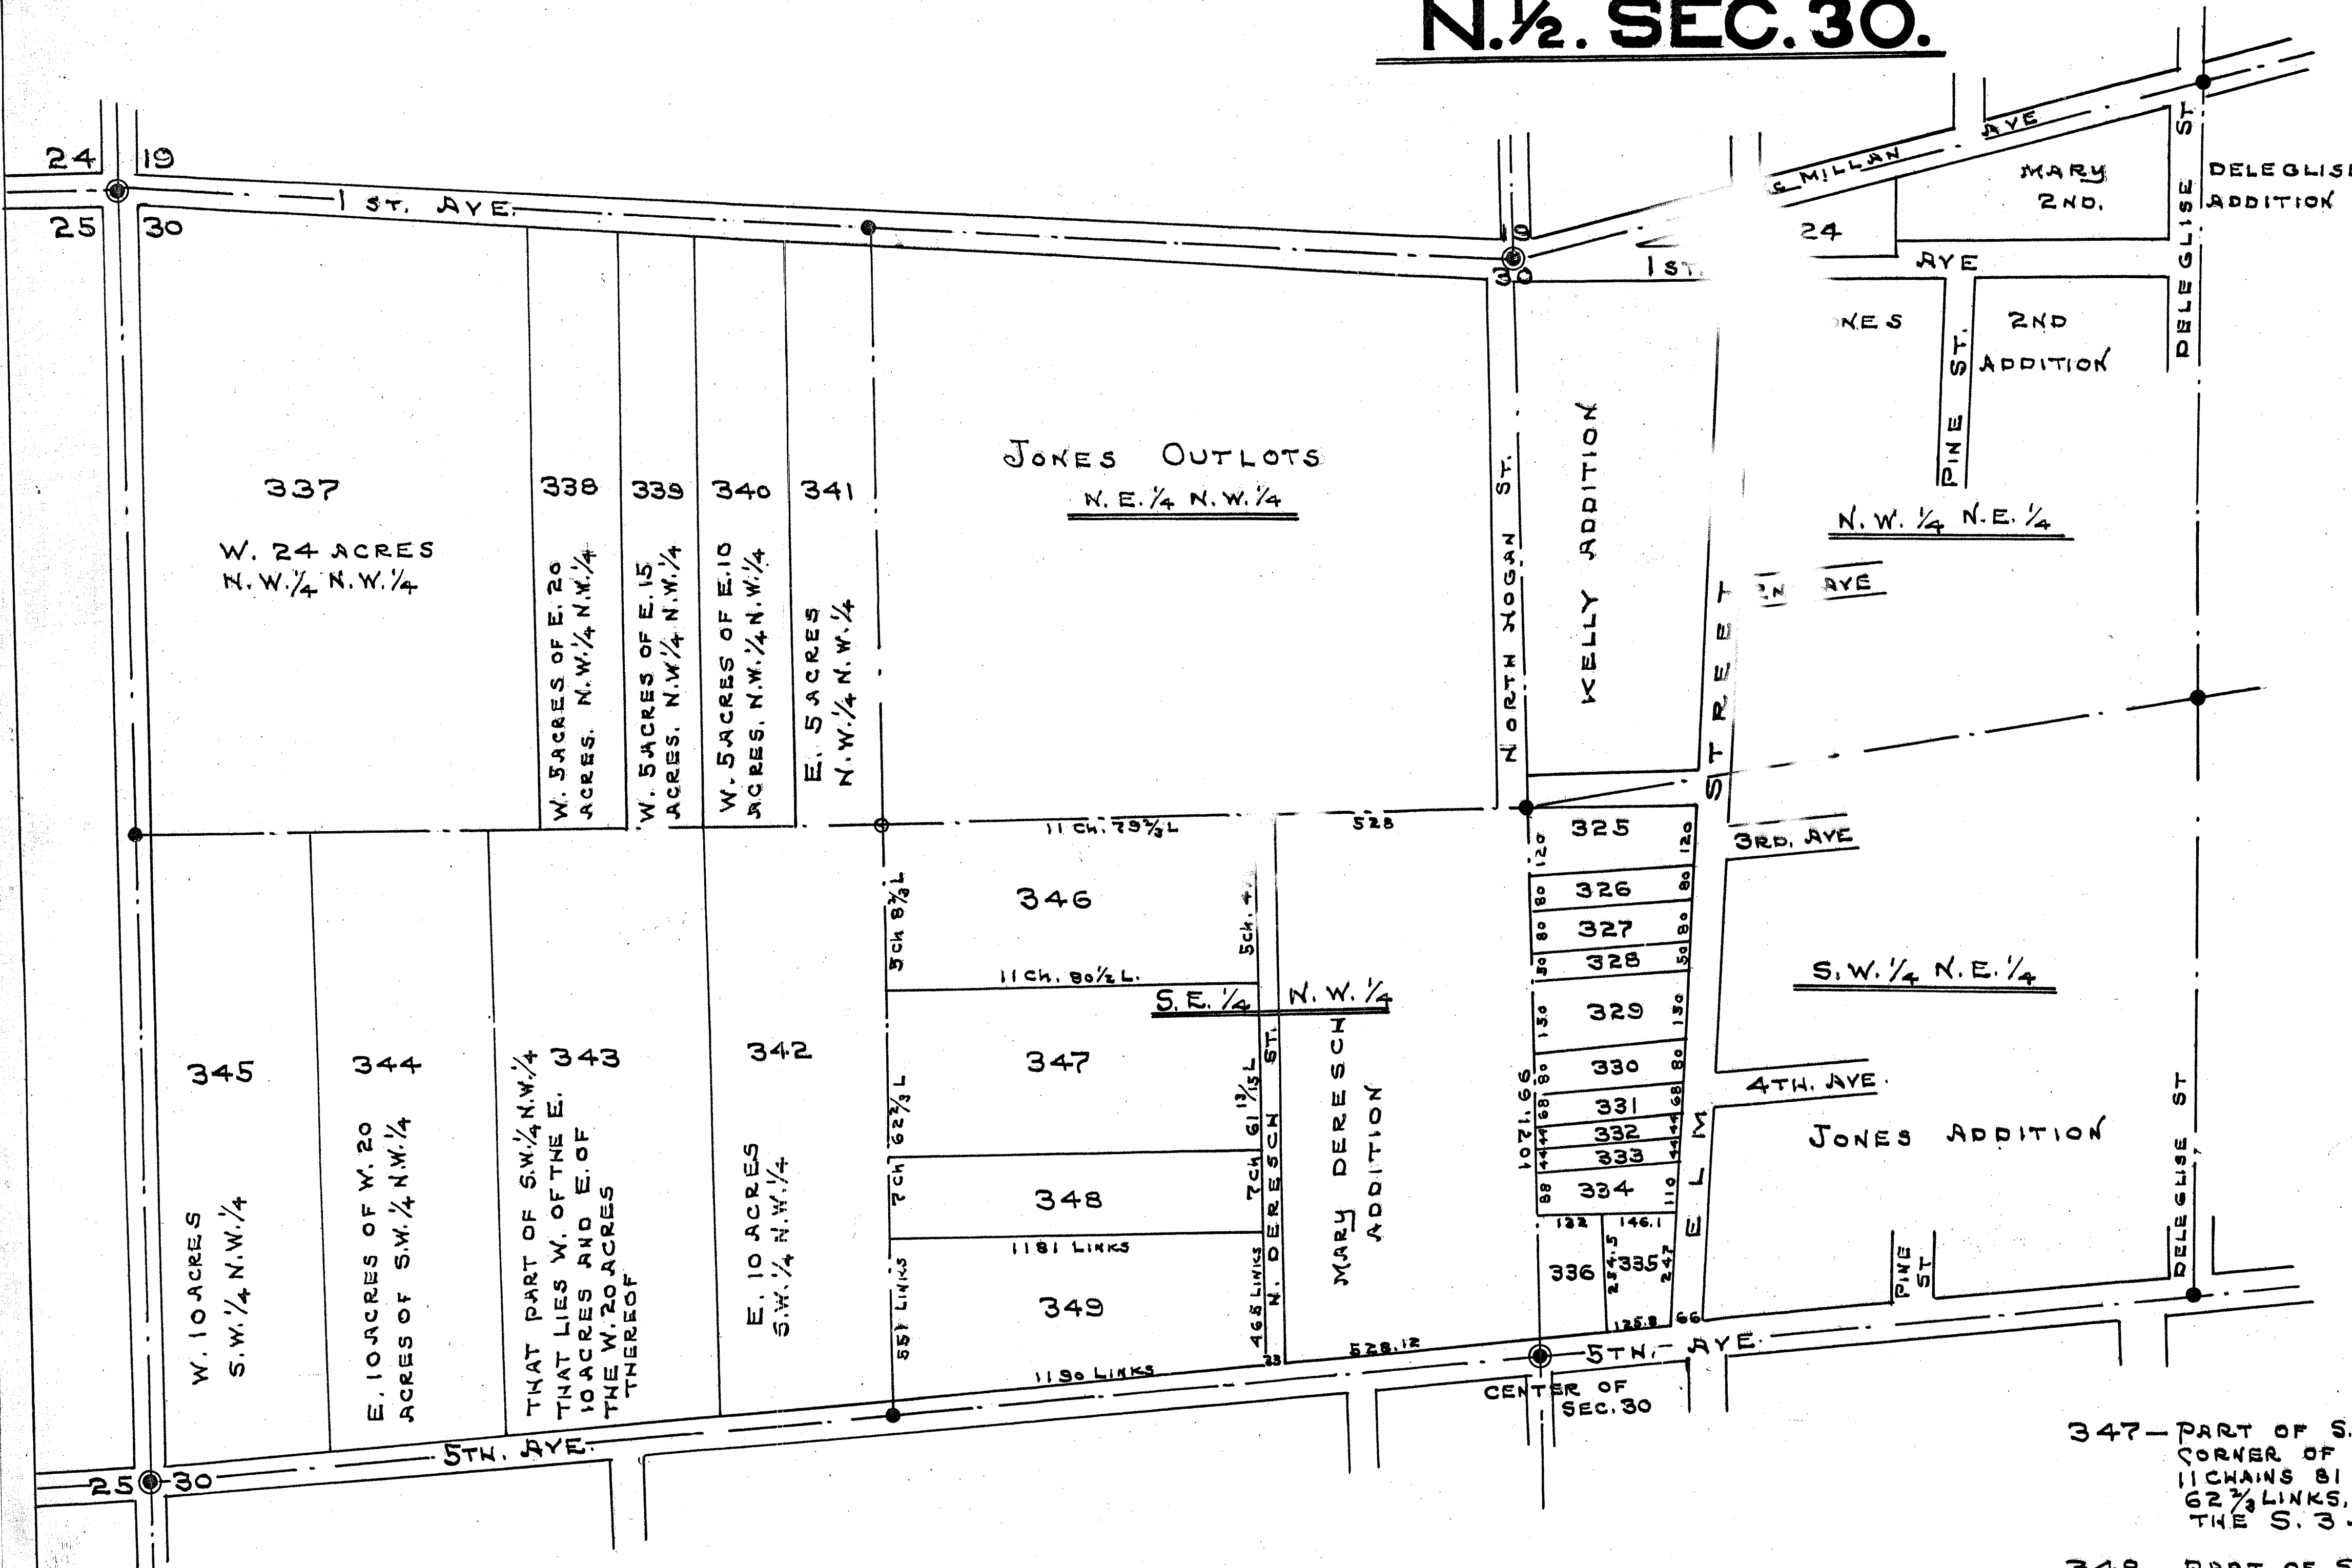

- 324 - PART OF N.W. 1/4 N.E. 1/4 LYING N. OF JONES 2ND. ADD. W. OF MARY DERESCH 2ND. ADD. AND E. OF ELM ST.
- 350 - PART OF N.W. 1/4 N.E. 1/4 LYING N. OF 1ST. AVE, W. OF ELM ST. AND S. OF McMILLAN AVE.
- 325 - PART OF S.W. 1/4 N.E. 1/4. THE N. 120' OF S. 628' LYING W. OF ELM ST AND N. OF S. LINE OF 4TH. AVE. PROLONGED.
- 326 - PART OF S.W. 1/4 N.E. 1/4. THE N. 80' OF S. 508' LYING W. OF ELM ST. AND N. OF S. LINE OF 4TH. AVE. PROLONGED.
- 327 - PART OF S.W. 1/4 N.E. 1/4. THE N. 80' OF S. 428' LYING W. OF ELM ST. AND N. OF S. LINE OF 4TH. AVE. PROLONGED.
- 328 - PART OF S.W. 1/4 N.E. 1/4. THE N. 50' OF S. 848' LYING W. OF ELM ST. AND N. OF S. LINE OF 4TH. AVE. PROLONGED.
- 329 - PART OF S.W. 1/4 N.E. 1/4. THE N. 130' OF S. 298' LYING W. OF ELM ST. AND N. OF S. LINE OF 4TH. AVE. PROLONGED.
- 330 - PART OF S.W. 1/4 N.E. 1/4. THE N. 80' OF S. 148' LYING W. OF ELM ST. AND N. OF S. LINE OF 4TH. AVE. PROLONGED.
- 331 - PART OF S.W. 1/4 N.E. 1/4. THE S. 68' LYING W. OF ELM ST. AND N. OF S. LINE OF 4TH. AVE. PROLONGED.
- 332 - PART OF S.W. 1/4 N.E. 1/4. THE N. 44' LYING W. OF ELM ST. AND S. OF S. LINE OF 4TH. AVE. PROLONGED.
- 333 - PART OF S.W. 1/4 N.E. 1/4. THE S. 44' OF N. 88' LYING W. OF ELM ST. AND S. OF S. LINE OF 4TH. AVE. PROLONGED.
- 334 - PART OF S.W. 1/4 N.E. 1/4. COMMENCING AT A POINT 88' S. OF INTERSECTION OF W. LINE OF ELM ST. AND S. LINE OF 4TH. AVE. PROLONGED, THENCE W. PARALLEL TO SAID 4TH. AVE TO THE W. LINE OF SAID FORTY, THENCE S. ON SAID W. LINE 88', THENCE E. TO A POINT ON W. LINE OF ELM ST. 110' S. OF PLACE OF BEGINNING, THENCE N. ON W. LINE OF ELM ST. 110' TO PLACE OF BEGINNING.
- 335 - PART OF S.W. 1/4 N.E. 1/4. COMMENCING AT THE POINT OF INTERSECTION OF THE N. LINE OF 5TH. AVE. AND W. LINE OF ELM ST. THENCE W. ALONG THE N. LINE OF 5TH. AVE. 125.8' THENCE N. 254.5', THENCE E. 146.1' TO THE W. LINE OF ELM ST. THENCE S. ALONG THE W. LINE OF ELM ST. 247.3' TO PLACE OF BEGINNING.
- 336 - PART OF S.W. 1/4 N.E. 1/4. COMMENCING AT A POINT 198' S. OF INTERSECTION OF W. LINE OF ELM ST. AND S. LINE OF 4TH. AVE. PROLONGED, THENCE W. 146.1' TO PLACE OF BEGINNING, THENCE S. 254.5' TO N. LINE OF 5TH. AVE. THENCE W. ALONG THE N. LINE OF 5TH. AVE. TO THE W. LINE OF SAID FORTY, THENCE N. ON SAID W. LINE TO A POINT 176' S. OF S. LINE OF 4TH. AVE. PROLONGED, THENCE E. TO PLACE OF BEGINNING.
- 346 - PART OF S.E. 1/4 N.W. 1/4 COMMENCING AT THE N.W. CORNER OF THE MARY DERESCH ADD. THENCE W. ON THE N. LINE OF SAID FORTY 11 CHAINS 79 3/4 LINKS TO THE N.W. CORNER OF SAID FORTY, THENCE S. ON W. LINE OF SAID FORTY 5 CHAINS, 8 3/4 LINKS, THENCE E. 11 CHAINS 80 1/2 LINKS TO W. LINE OF N. DERESCH ST. THENCE N. ON SAID W. LINE OF DERESCH ST. 5 CHAINS, 4 3/4 LINKS TO PLACE OF BEGINNING.
- 347 - PART OF S.E. 1/4 N.W. 1/4. COMMENCING AT A POINT 5 CHAINS 4 3/4 LINKS S. OF N.W. CORNER OF MARY DERESCH ADD. THENCE S. 7 CHAINS 61 1/4 LINKS, THENCE W. 11 CHAINS 81 LINKS TO W. LINE OF SAID FORTY, THENCE N. ON SAID W. LINE 7 CHAINS, 62 3/4 LINKS, THENCE E. 11 CHAINS 80 1/2 LINKS TO PLACE OF BEGINNING, EXCEPT THE S. 3 ACRES.
- 348 - PART OF S.E. 1/4 N.W. 1/4. THE S. 3 ACRES OF THE FOLLOWING DESCRIBED PREMISES: COMMENCING 5 CHAINS 4 3/4 LINKS S. OF N.W. CORNER OF MARY DERESCH ADD. THENCE S. 7 CHAINS 61 1/4 LINKS, THENCE W. 11 CHAINS 81 LINKS TO W. LINE OF SAID FORTY, THENCE N. ON SAID W. LINE 7 CHAINS, 62 3/4 LINKS, THENCE E. 11 CHAINS 80 1/2 LINKS TO PLACE OF BEGINNING.
- 349 - PART OF S.E. 1/4 N.W. 1/4 COMMENCING IN THE CENTER OF 5TH. AVE. AT THE S.W. CORNER OF MARY DERESCH ADD. THENCE W. 1190 LINKS TO W. LINE OF SAID FORTY, THENCE N. ON SAID W. LINE 551 LINKS, THENCE E. 1181 LINKS, THENCE S. 465 LINKS TO PLACE OF BEGINNING.

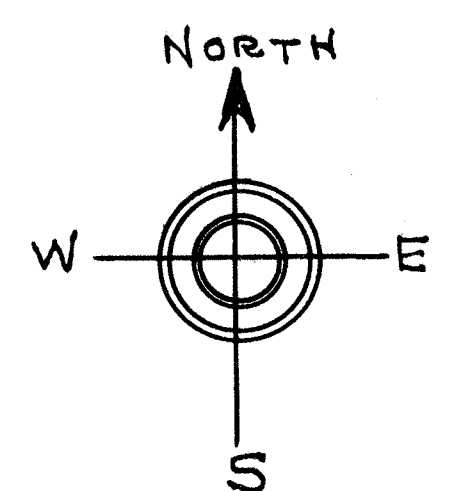

SURVEYED AND PLATTED BY.
James Oak

ASSESSOR'S PLAT
OF
N. 1/2 OF SEC. 30, T. 31 N., R. 11 E.
CITY OF ANTIGO WIS.
SCALE 1 INCH = 200 FEET.

RECORD # 40254
LANGDALE COUNTY SURVEYORS OFFICE
DATE FILED: 10/21/97 BY: *BM*