


Sections 4, 5 & 7, Township 31 North, Range 9 East

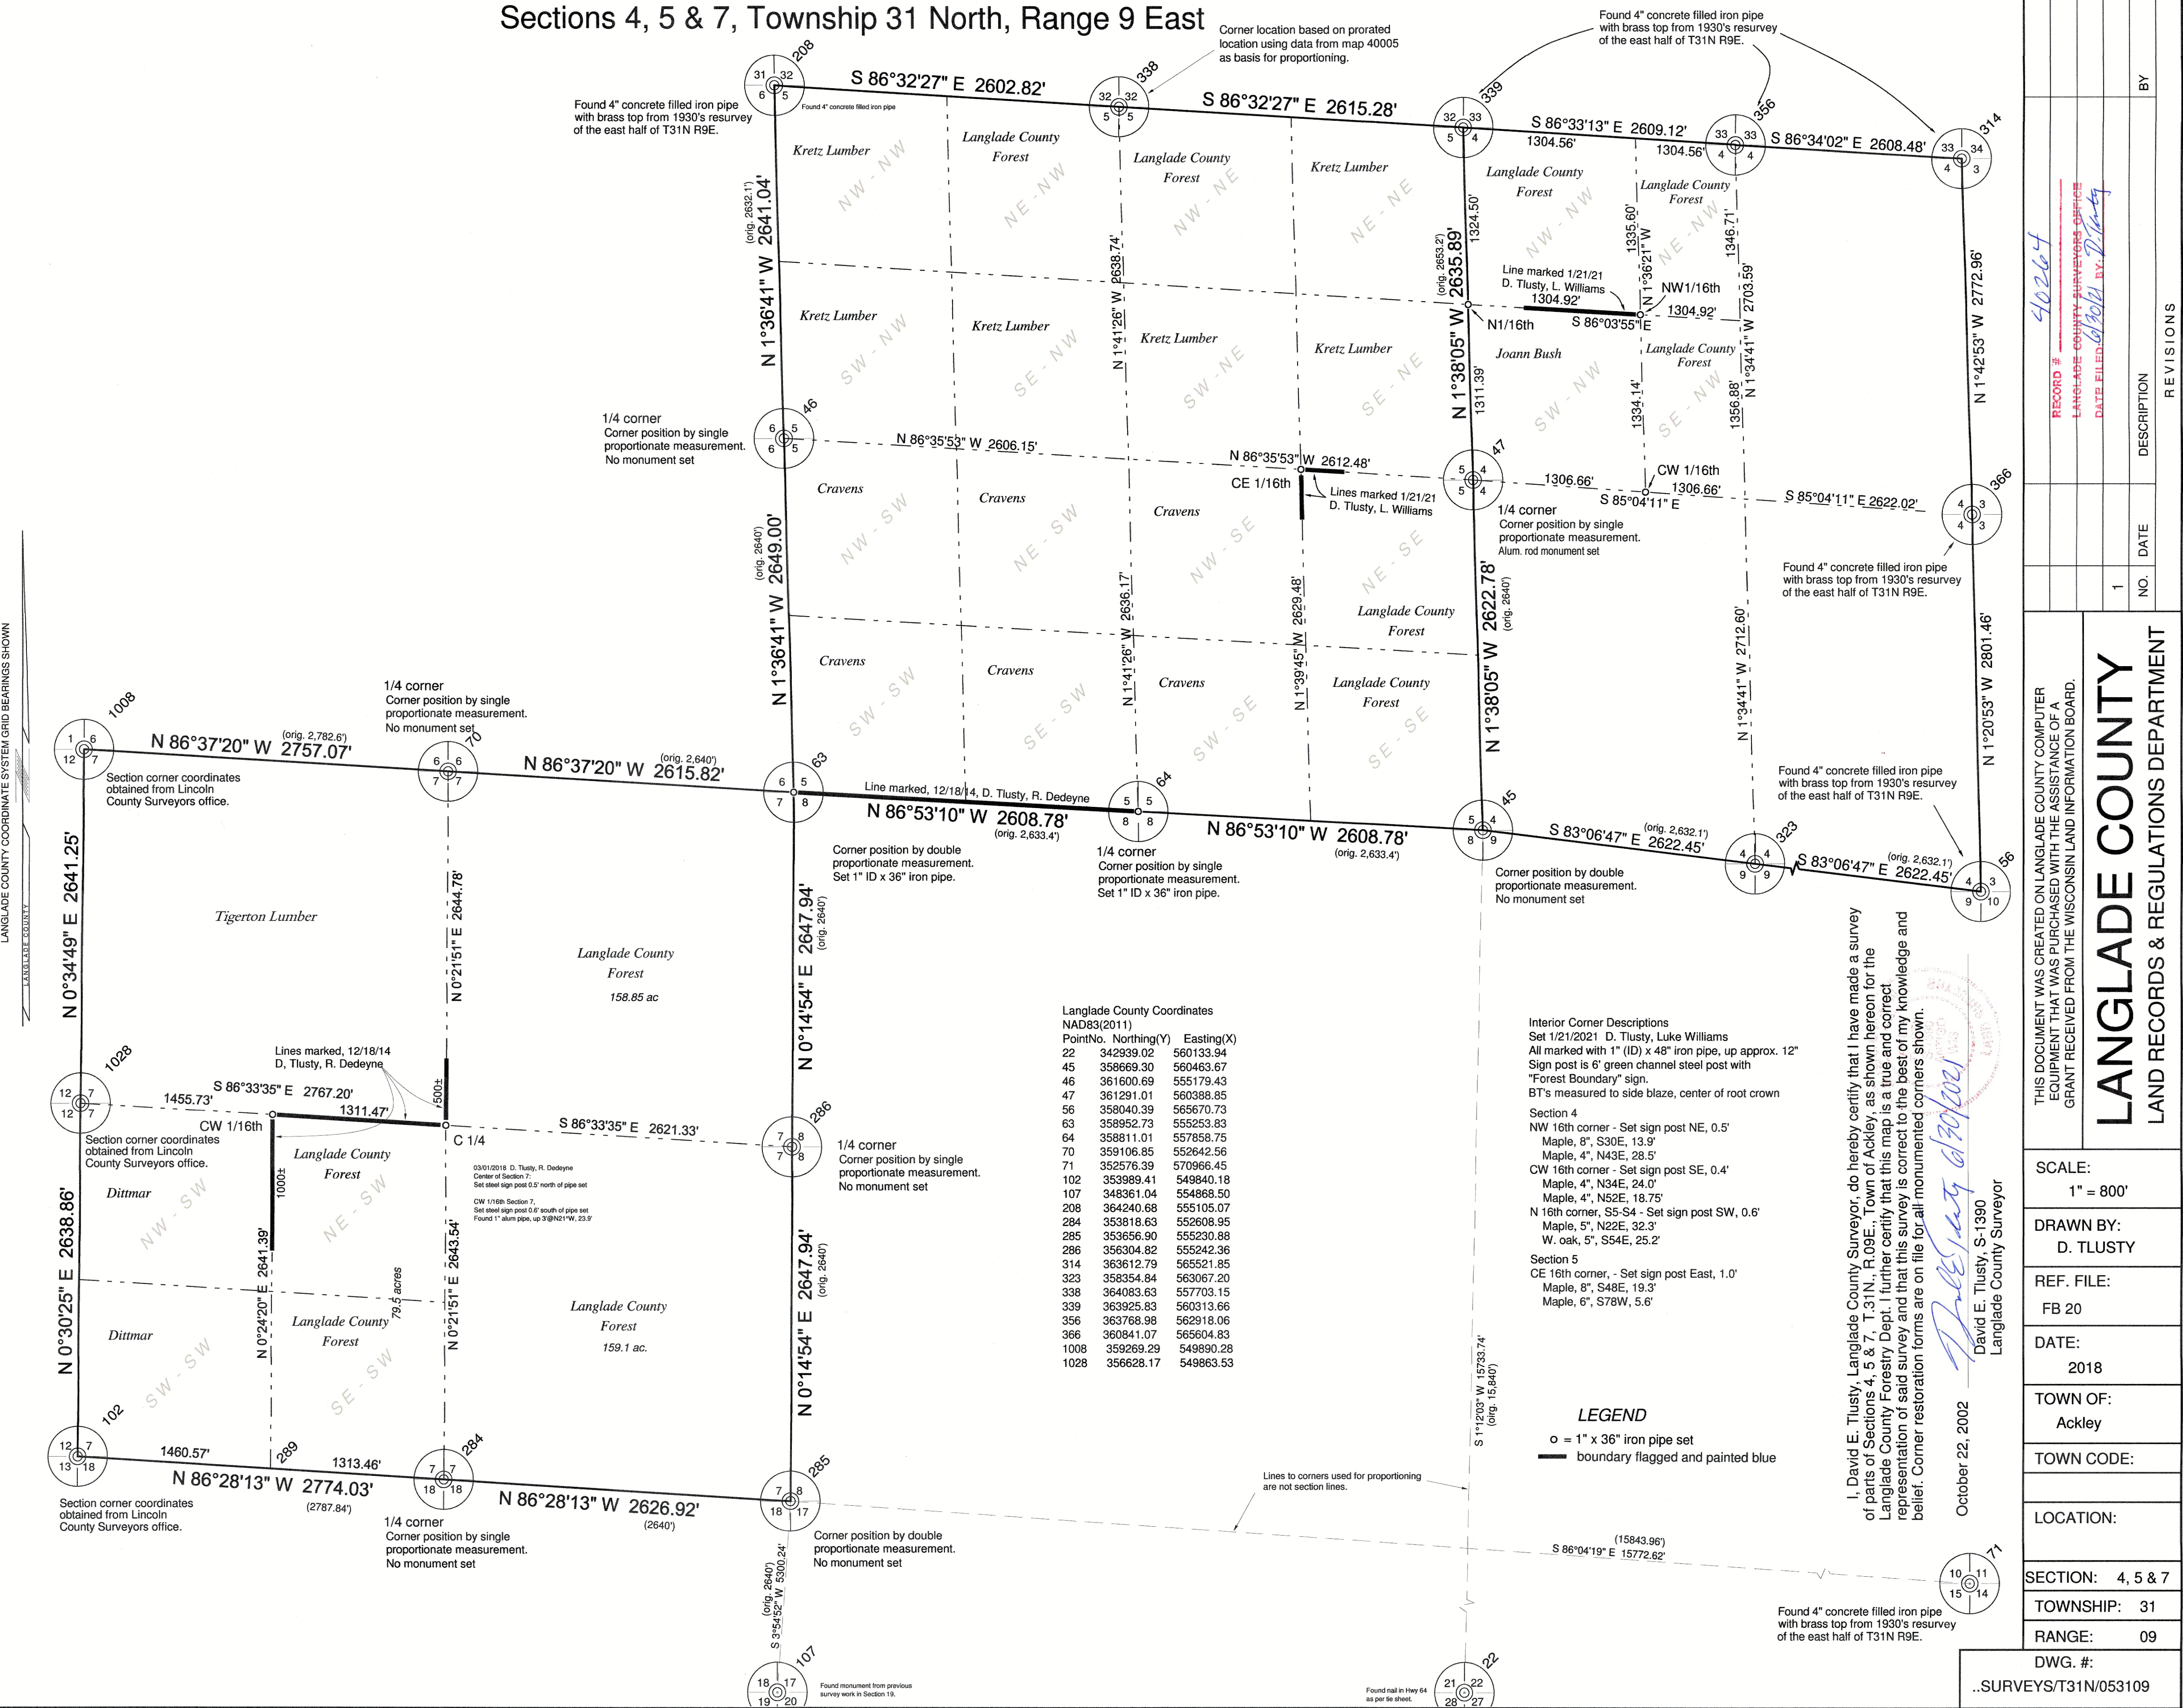

RECORD # 40264	
LANGLADE COUNTY SURVEYORS OFFICE	
DATE FILED 10/20/2002 BY: D. Tlusty	
NO. 1	DATE
DESCRIPTION	
BY	
REVISIONS	
THIS DOCUMENT WAS CREATED ON LANGLADE COUNTY COMPUTER EQUIPMENT THAT WAS PURCHASED WITH THE ASSISTANCE OF A GRANT RECEIVED FROM THE WISCONSIN LAND INFORMATION BOARD.	
LANGLADE COUNTY LAND RECORDS & REGULATIONS DEPARTMENT	
SCALE: 1" = 800'	
DRAWN BY: D. TLUSTY	
REF. FILE: FB 20	
DATE: 2018	
TOWN OF: Ackley	
TOWN CODE:	
LOCATION:	
SECTION: 4, 5 & 7	
TOWNSHIP: 31	
RANGE: 09	
DWG. #: ..SURVEYS/T31N/053109	