


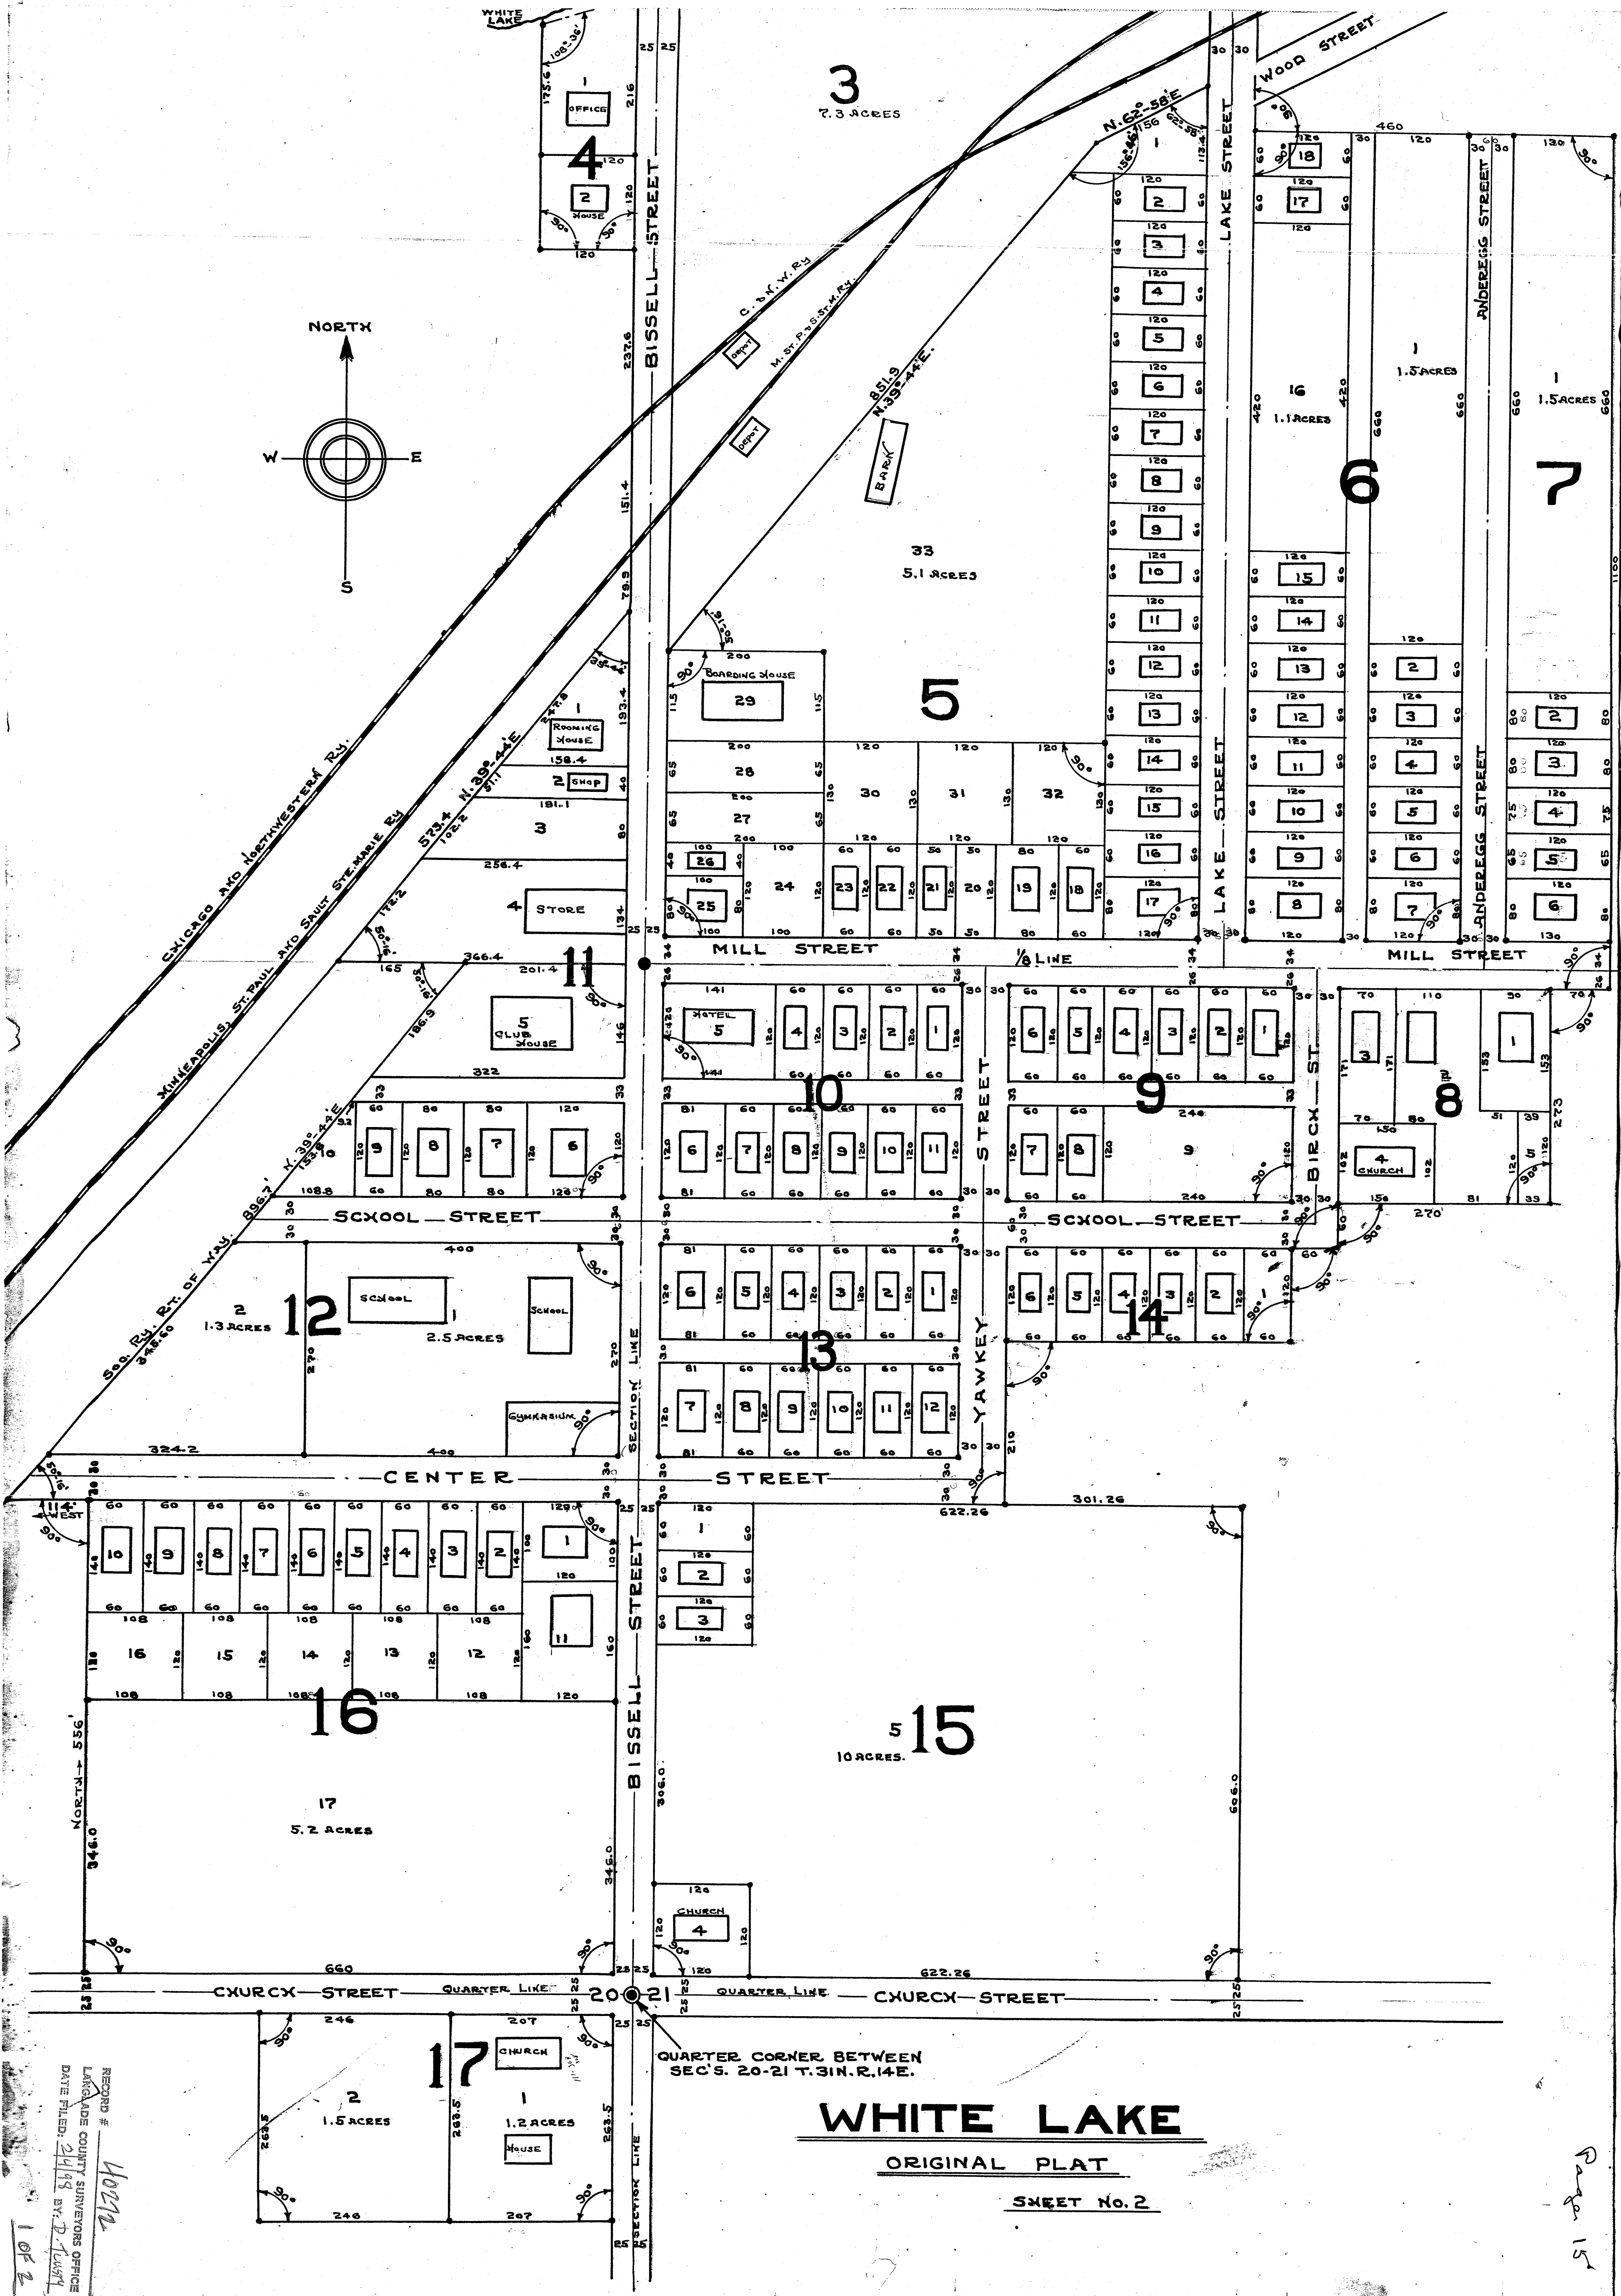

QUARTER CORNER BETWEEN
SEC'S. 20-21 T.31N.R.14E.

WHITE LAKE

ORIGINAL PLAT

SHEET No. 2

RECORD # 40272
LAKE COUNTY SURVEYORS OFFICE
DATE FILED, 24/99 BY, D. H. HARRIS

150678

REGISTER'S OFFICE
Langlade County, Wis.
Received for record this 14th day
of September A. D. 1944 at
12 o'clock P. M. and recorded
in Vol. 2 of R.R. 8
on page 14.

ORIGINAL PLAT
WHITE LAKE
PART OF SEC'S. 16-20-21. T.31N. R.14E.
SCALE 1 INCH = 100 FEET

SURVEYOR'S CERTIFICATE.

I HEREBY CERTIFY THAT I HAVE SURVEYED, SUBDIVIDED AND PLATTED THE LAKE SHOWN ON THESE MAPS (SHEET 1 AND 2) BY ORDER OF THE YAWKEY BISSELL LUMBER CO. THE LANDS SHOWN ON THESE MAPS ARE DESCRIBED AS PART OF GOVT. LOTS 1 AND 2 OF SECTION 16, PART OF W. 1/2 OF N.W. 1/4 OF SEC. 21, GOVT. LOT 1 AND S.E. 1/4 N.E. 1/4 AND N.E. 1/4 S.E. 1/4 OF SECTION 20, ALL IN T. 31 N. R. 14 E. LANGLADE COUNTY WISCONSIN. SAID MAPS ARE A CORRECT REPRESENTATION OF ALL BOUNDARIES OF LAND SURVEYED AND PLATTED AND I HAVE FULLY COMPLIED WITH CHAPTER 236 OF THE LAWS OF THE STATE OF WISCONSIN. THE LAND PLATTED IS MORE FULLY DESCRIBED AS: - STARTING AT THE QUARTER CORNER BETWEEN SECTIONS 20 AND 21, THENCE S. 288.8', W. 478', N. 263.6', W. 207', N. 556', W. 114', N. 39° 44' E. 896.7', W. 165', N. 39° 44' E. 573.4', N. 468.9', W. 120', N. 295.6' TO SHORE OF WHITE LAKE, THENCE N.E. ALY, N. ALY, AND N.W. ALY, ALONG THE SHORE OF WHITE LAKE TO THE MEANDER CORNER ON THE SECTION LINE BETWEEN SECTIONS 16 AND 17, THENCE N. ON SAID SECTION LINE 150', THENCE E. 414', S. 102.3', S. 80° 33' E. 149.5', S. 74° 06' E. 171.3', S. 58° 11' E. 213.4', S. 49° 48' E. 178.7', S. 02° 46' E. 936.4', S. 21° 57' W. 315', S. 56° 48' W. 383.4', S. 21° 37' E. 26', S. 289', E. 460', S. 1100', W. 70', S. 273', W. 270', S. 60', W. 60', S. 120', W. 360', S. 210', E. 301.26', S. 631', W. 767.26' TO PLACE OF BEGINNING. AT POINTS MARKED * 2" IRON PIPE HAVE BEEN SET. THE N.E. BOUNDARY OF BLOCK 3 IS THE S. BANK OF WHITE LAKE CREEK. THE SOUTH BOUNDARY OF BLOCK 3 IS THE NORTH LINE OF THE RAILWAY RIGHT OF WAY.

Henry Olk
SURVEYOR

STATE OF WISCONSIN } S.S.
LANGLADE COUNTY }
PERSONALLY CAME BEFORE ME THIS 5TH DAY OF SEPTEMBER A.D. 1944,
THE ABOVE NAMED HENRY OLK, TO ME KNOWN TO BE THE PERSON WHO EXECUTED THE
FOREGOING CERTIFICATE AND BEING DULY SWORN ACKNOWLEDGED THE SAME.

Barrett J. McNeekin
NOTARY PUBLIC, LANGLADE COUNTY WIS.
MY COMMISSION EXPIRES 7-23-48

OWNER'S CERTIFICATE

THIS IS TO CERTIFY THAT THE YAWKEY BISSELL LUMBER CO. A WISCONSIN CORPORATION WAS CAUSED THE LAND DESCRIBED IN THE FOREGOING CERTIFICATE OF HENRY OLK, SURVEYOR, TO BE PLATTED AND THAT THEY ARE THE OWNER OF SAID LAND. IN WITNESS WHEREOF, THEY HAVE CAUSED THESE PRESENTS TO BE SIGNED BY THE PRESIDENT, COUNTERSIGNED BY THE SECRETARY AND THE CORPORATE SEAL ATTACHED THIS 14TH DAY OF SEPTEMBER A.D. 1944

IN THE PRESENCE OF
J. A. Schmitt
STATE OF WISCONSIN } S.S.
LANGLADE COUNTY }

W. H. Schmitt
PRESIDENT
Arthur P. Woodson
SECRETARY

STATE OF WISCONSIN } S.S.
LANGLADE COUNTY }
PERSONALLY CAME BEFORE ME THIS 14TH DAY OF SEPTEMBER A.D. 1944
THE ABOVE NAMED *W. H. Schmitt* AND *Arthur P. Woodson* AND
ACKNOWLEDGED THE SAME TO BE OF THEIR OWN FREE WILL AND DEED.


R. E. LeBeau
NOTARY PUBLIC, LANGLADE COUNTY WIS.
MY COMMISSION EXPIRES 2-18-48

RESOLVED BY THE VILLAGE BOARD OF THE VILLAGE OF WHITE LAKE, IN
LANGLADE COUNTY WIS., THAT THE ORIGINAL PLAT OF WHITE LAKE BE,
AND THE SAME IS HEREBY APPROVED.


STATE OF WISCONSIN } S.S.
LANGLADE COUNTY }
OF THE VILLAGE OF WHITE LAKE WIS., DO HEREBY CERTIFY THAT THE ABOVE
AND FOREGOING IS A TRUE AND CORRECT COPY OF A RESOLUTION PASSED
BY THE VILLAGE BOARD OF WHITE LAKE WIS. THIS 26TH DAY OF SEPTEMBER A.D. 1944

J. B. Anderegg
VILLAGE CLERK

LAKE ELEVATION SEPT. 1, 1944
1280.17' ABOVE SEA LEVEL
LOW WATER 1279.37
HIGH WATER 1280.47

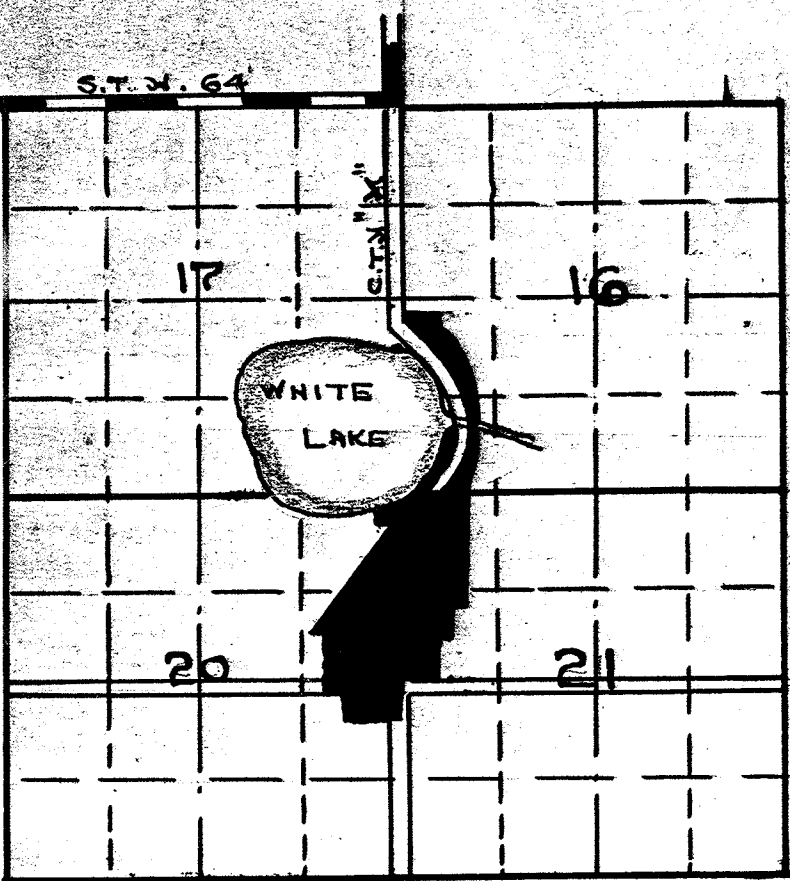

LOCATION OF PLAT

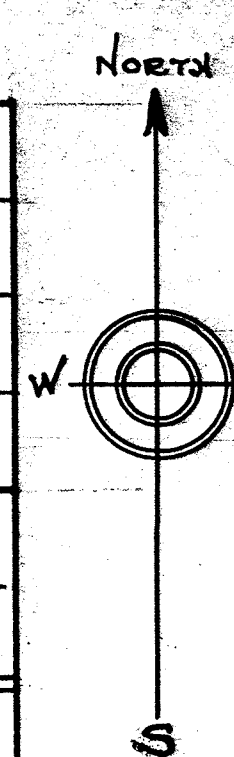

BENCH MARK
BASE OF RAIL
C. & N. W. RY. CO.
ELEV. 1286.37
ABOVE MEAN SEA LEVEL.

RECORD # 40272
LANGLADE COUNTY SURVEYOR'S OFFICE
DATE FILED: 24th OCT. BY: D. L. WATY

2 OF 2

SHEET NO. 1

