


PLAT OF NORTHWOODS MOCCASIN LAKE


VOL. D PAGE 58

(A PART OF GOV'T. LOTS 2 & 3, IN THE NE-SW, SE-NW, & NW-SE OF SEC. 8, T. 34 N., OF R. 10 E., IN LANGLADE COUNTY, WISCONSIN)

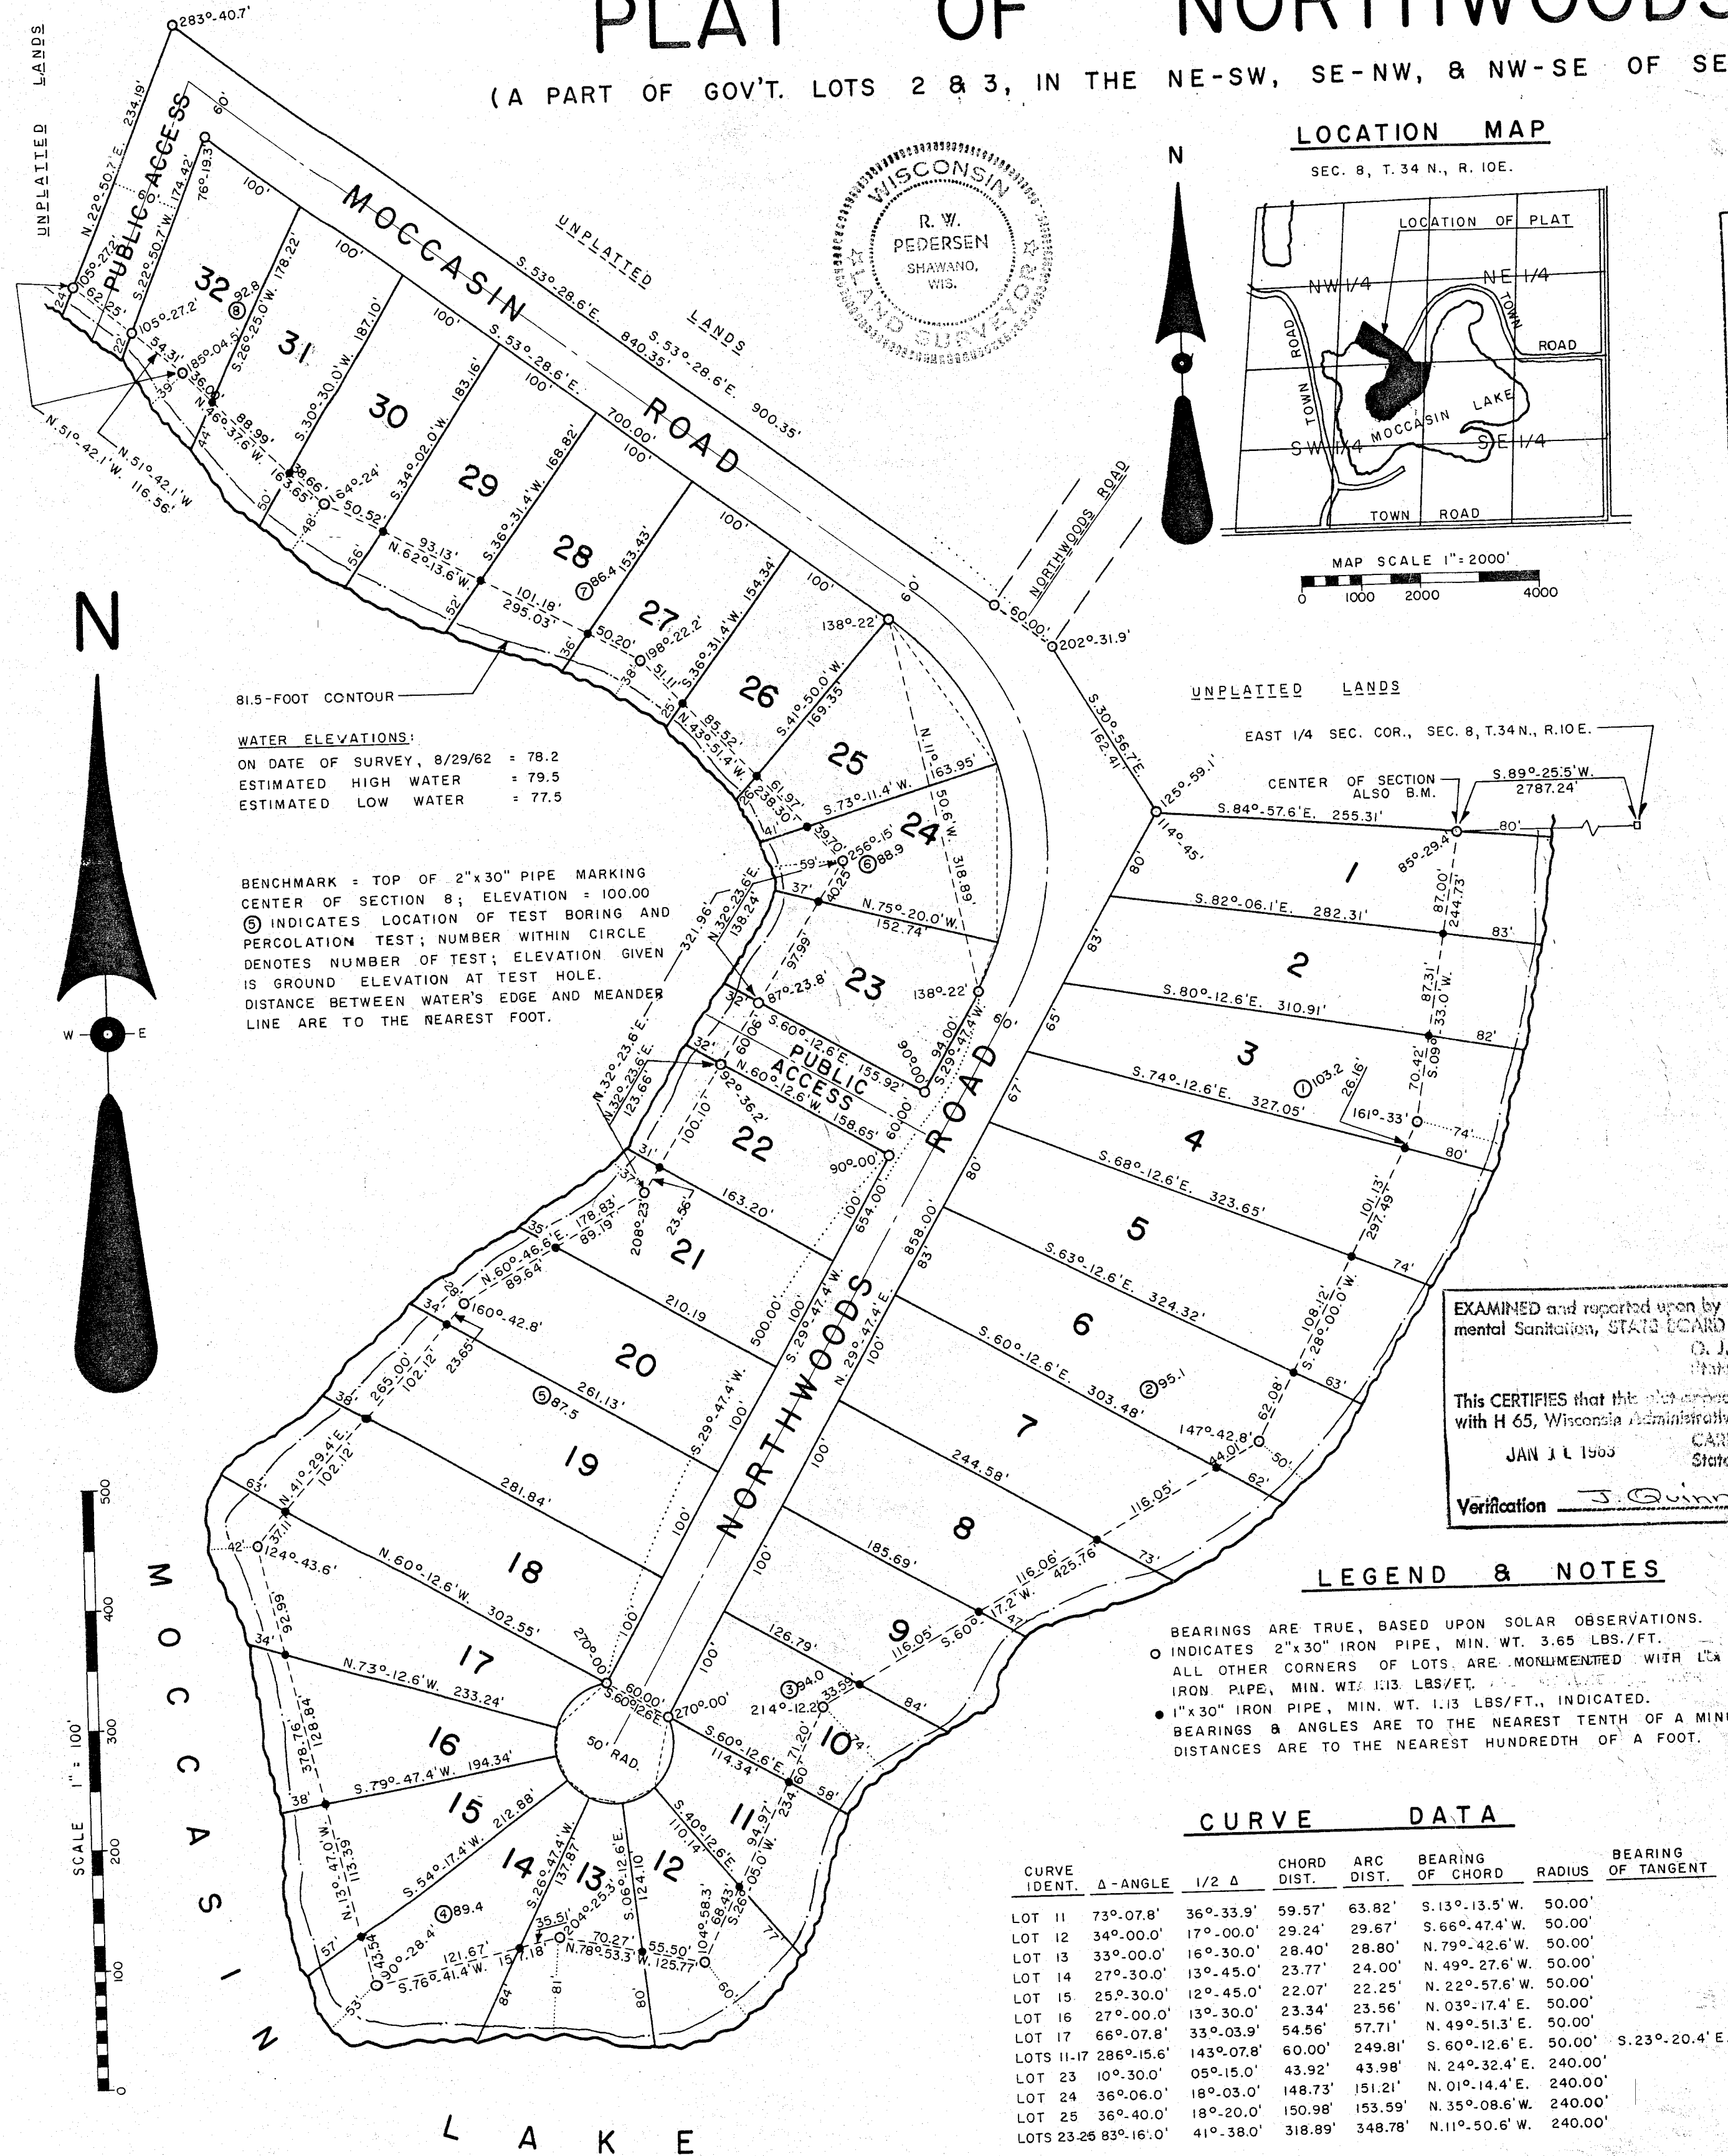

LOCATION MAP

SEC. 8, T. 34 N., R. 10 E.

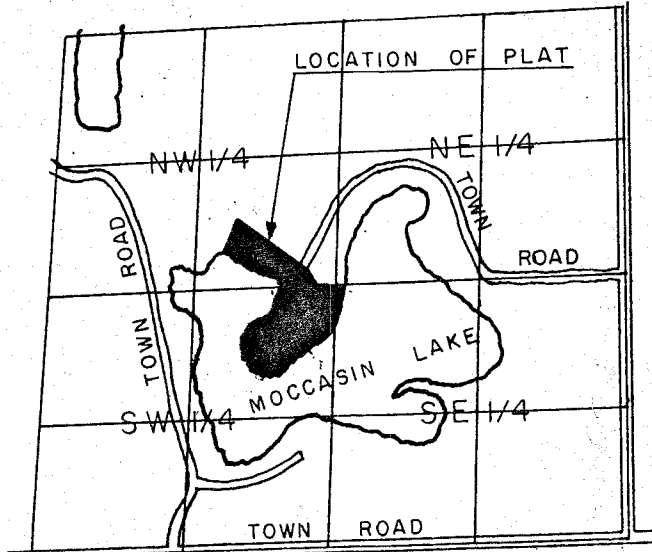

MAP SCALE 1" = 2000'

N

There are no objections to this plat with respect to Secs. 236.15, 236.16, 236.20 and 236.21 and (2), Statutes of Wisconsin, as amended, as of the day of January, 1963.
Walter K. Johnson
Director, Planning Division
Department of Resource Development

STATE OF WISCONSIN) ss
LANGLADE COUNTY) as

I, R. W. Pedersen, Land Surveyor, Wisconsin Registration No. S-9, do hereby certify that I have surveyed, divided, mapped and monumented into lots and parts of Government Lots 2 and 3, located in the NE-SW, SE-NW, & NW-SE of Sec. 8, T. 34 N., R. 10 E., in Langlade County, Wisconsin, bounded as follows: Commencing at the East Quarter Section corner of the said Section 8; thence S. 89°-25.5' W. 2,787.24 feet; thence S. 84°-57.6' E. 80 feet, more or less, to the water's edge of Moccasin Lake and the place of beginning; thence N. 84°-57.6' W. 255.31 feet; thence N. 30°-56.7' W. 162.41 feet; thence N. 57°-28.6' E. 900.35 feet; thence S. 22°-50.7' W. 258 feet, more or less, to the water's edge of Moccasin Lake; thence following said water's edge in a southeasterly direction to the place of beginning.
That I made said survey, division and plat by order and direction of the Northwoods Development Corporation, a corporation duly organized and existing under and by virtue of the laws of the State of Wisconsin, owner of the said lands.
That such plat is a correct representation of all the exterior boundaries of the land surveyed and the subdivision thereof made.
That I have fully complied with the provisions of Chapter 236, Wisconsin Statutes, and with the subdivision regulations of the Town of Elcho in surveying and dividing the same.
Dated this 5th day of November, 1962.

My commission expires Oct 9-1966.
R. W. Pedersen
Land Surveyor

STATE OF WISCONSIN) ss
LANGLADE COUNTY) as
I, Helen Flood, being the duly elected, qualified and acting Town Treasurer of the Town of Elcho, do hereby certify that the records in my office show no unredeemed tax sales and no unpaid taxes or special assessments as of January 19, 1963 on any of the land included in the plat of NORTHWOODS MOCCASIN LAKE.
Dated this 19 day of January, 1963.

Helen Flood, Treasurer, Town of Elcho

STATE OF WISCONSIN) ss
LANGLADE COUNTY) as

I, Dulcia McCandless, being the duly elected, qualified and acting Treasurer of the County of Langlade, do hereby certify that the records in my office show no unredeemed tax sales and no unpaid taxes or special assessments as of January 21, 1963 on any of the land included in the plat of NORTHWOODS MOCCASIN LAKE.
Dated this 21 day of January, 1963.

Dulcia McCandless, Treasurer, Langlade Co.

TOWN OF ELCHO RESOLUTION OF APPROVAL:
RESOLVED, by the Town Board of the Town of Elcho, that the plat of NORTHWOODS MOCCASIN LAKE, submitted by the officers of Northwoods Development Corporation, be and the same is hereby approved this 17 day of January, 1963.

APPROVED: Don Kelly
Don Kelly, Chairman, Town of Elcho

I hereby certify that the foregoing is a copy of a resolution adopted by the Town Board of the Town of Elcho at a meeting held on 19th day of January, 1963.

Edna Swanson
Edna Swanson, Clerk, Town of Elcho

200237

REGISTERED OFFICE
LANGLADE COUNTY, WIS.
JAN 23 1963
as shown on page 58
of Record
Register of Deeds

I, R. W. Pedersen, Land Surveyor, Wisconsin Registration No. S-9, do hereby certify that I have surveyed, divided, mapped and monumented into lots and parts of Government Lots 2 and 3, located in the NE-SW, SE-NW, & NW-SE of Sec. 8, T. 34 N., R. 10 E., in Langlade County, Wisconsin, bounded as follows: Commencing at the East Quarter Section corner of the said Section 8; thence S. 89°-25.5' W. 2,787.24 feet; thence S. 84°-57.6' E. 80 feet, more or less, to the water's edge of Moccasin Lake and the place of beginning; thence N. 84°-57.6' W. 255.31 feet; thence N. 30°-56.7' W. 162.41 feet; thence N. 57°-28.6' E. 900.35 feet; thence S. 22°-50.7' W. 258 feet, more or less, to the water's edge of Moccasin Lake; thence following said water's edge in a southeasterly direction to the place of beginning.
That I made said survey, division and plat by order and direction of the Northwoods Development Corporation, a corporation duly organized and existing under and by virtue of the laws of the State of Wisconsin, owner of the said lands.
That such plat is a correct representation of all the exterior boundaries of the land surveyed and the subdivision thereof made.
That I have fully complied with the provisions of Chapter 236, Wisconsin Statutes, and with the subdivision regulations of the Town of Elcho in surveying and dividing the same.
Dated this 5th day of November, 1962.

R. W. Pedersen
Land Surveyor

Northwoods Development Corporation, a corporation duly organized and existing under and by virtue of the laws of the State of Wisconsin, as owner, does hereby certify that said corporation has caused the land described on this plat to be surveyed, divided, mapped and dedicated as presented on this plat.
Northwoods Development Corporation does further certify that this plat is required by s. 236.10 or s. 236.12 to be submitted to the following for approval or objection:
(1) Town of Elcho, Wisconsin State Board of Health; and (3) Director, Planning Division, Wisconsin Department of Resource Development.
In WITNESS WHEREOF, the said Northwoods Development Corporation has caused these presents to be signed by Joe Hanke, its President, and countersigned by Jane Jackson, its Secretary, at Lily, Wisconsin, and its corporate seal to be hereunto affixed this 19 day of January, 1963.

In presence of:

Raymond Hoffmann
Raymond Hoffmann

Judith Hoffmann
Judith Hoffmann

Joe Hanke
Joe Hanke, President

Jane Jackson
Jane Jackson, Secretary

NORTHWOODS DEVELOPMENT CORPORATION