


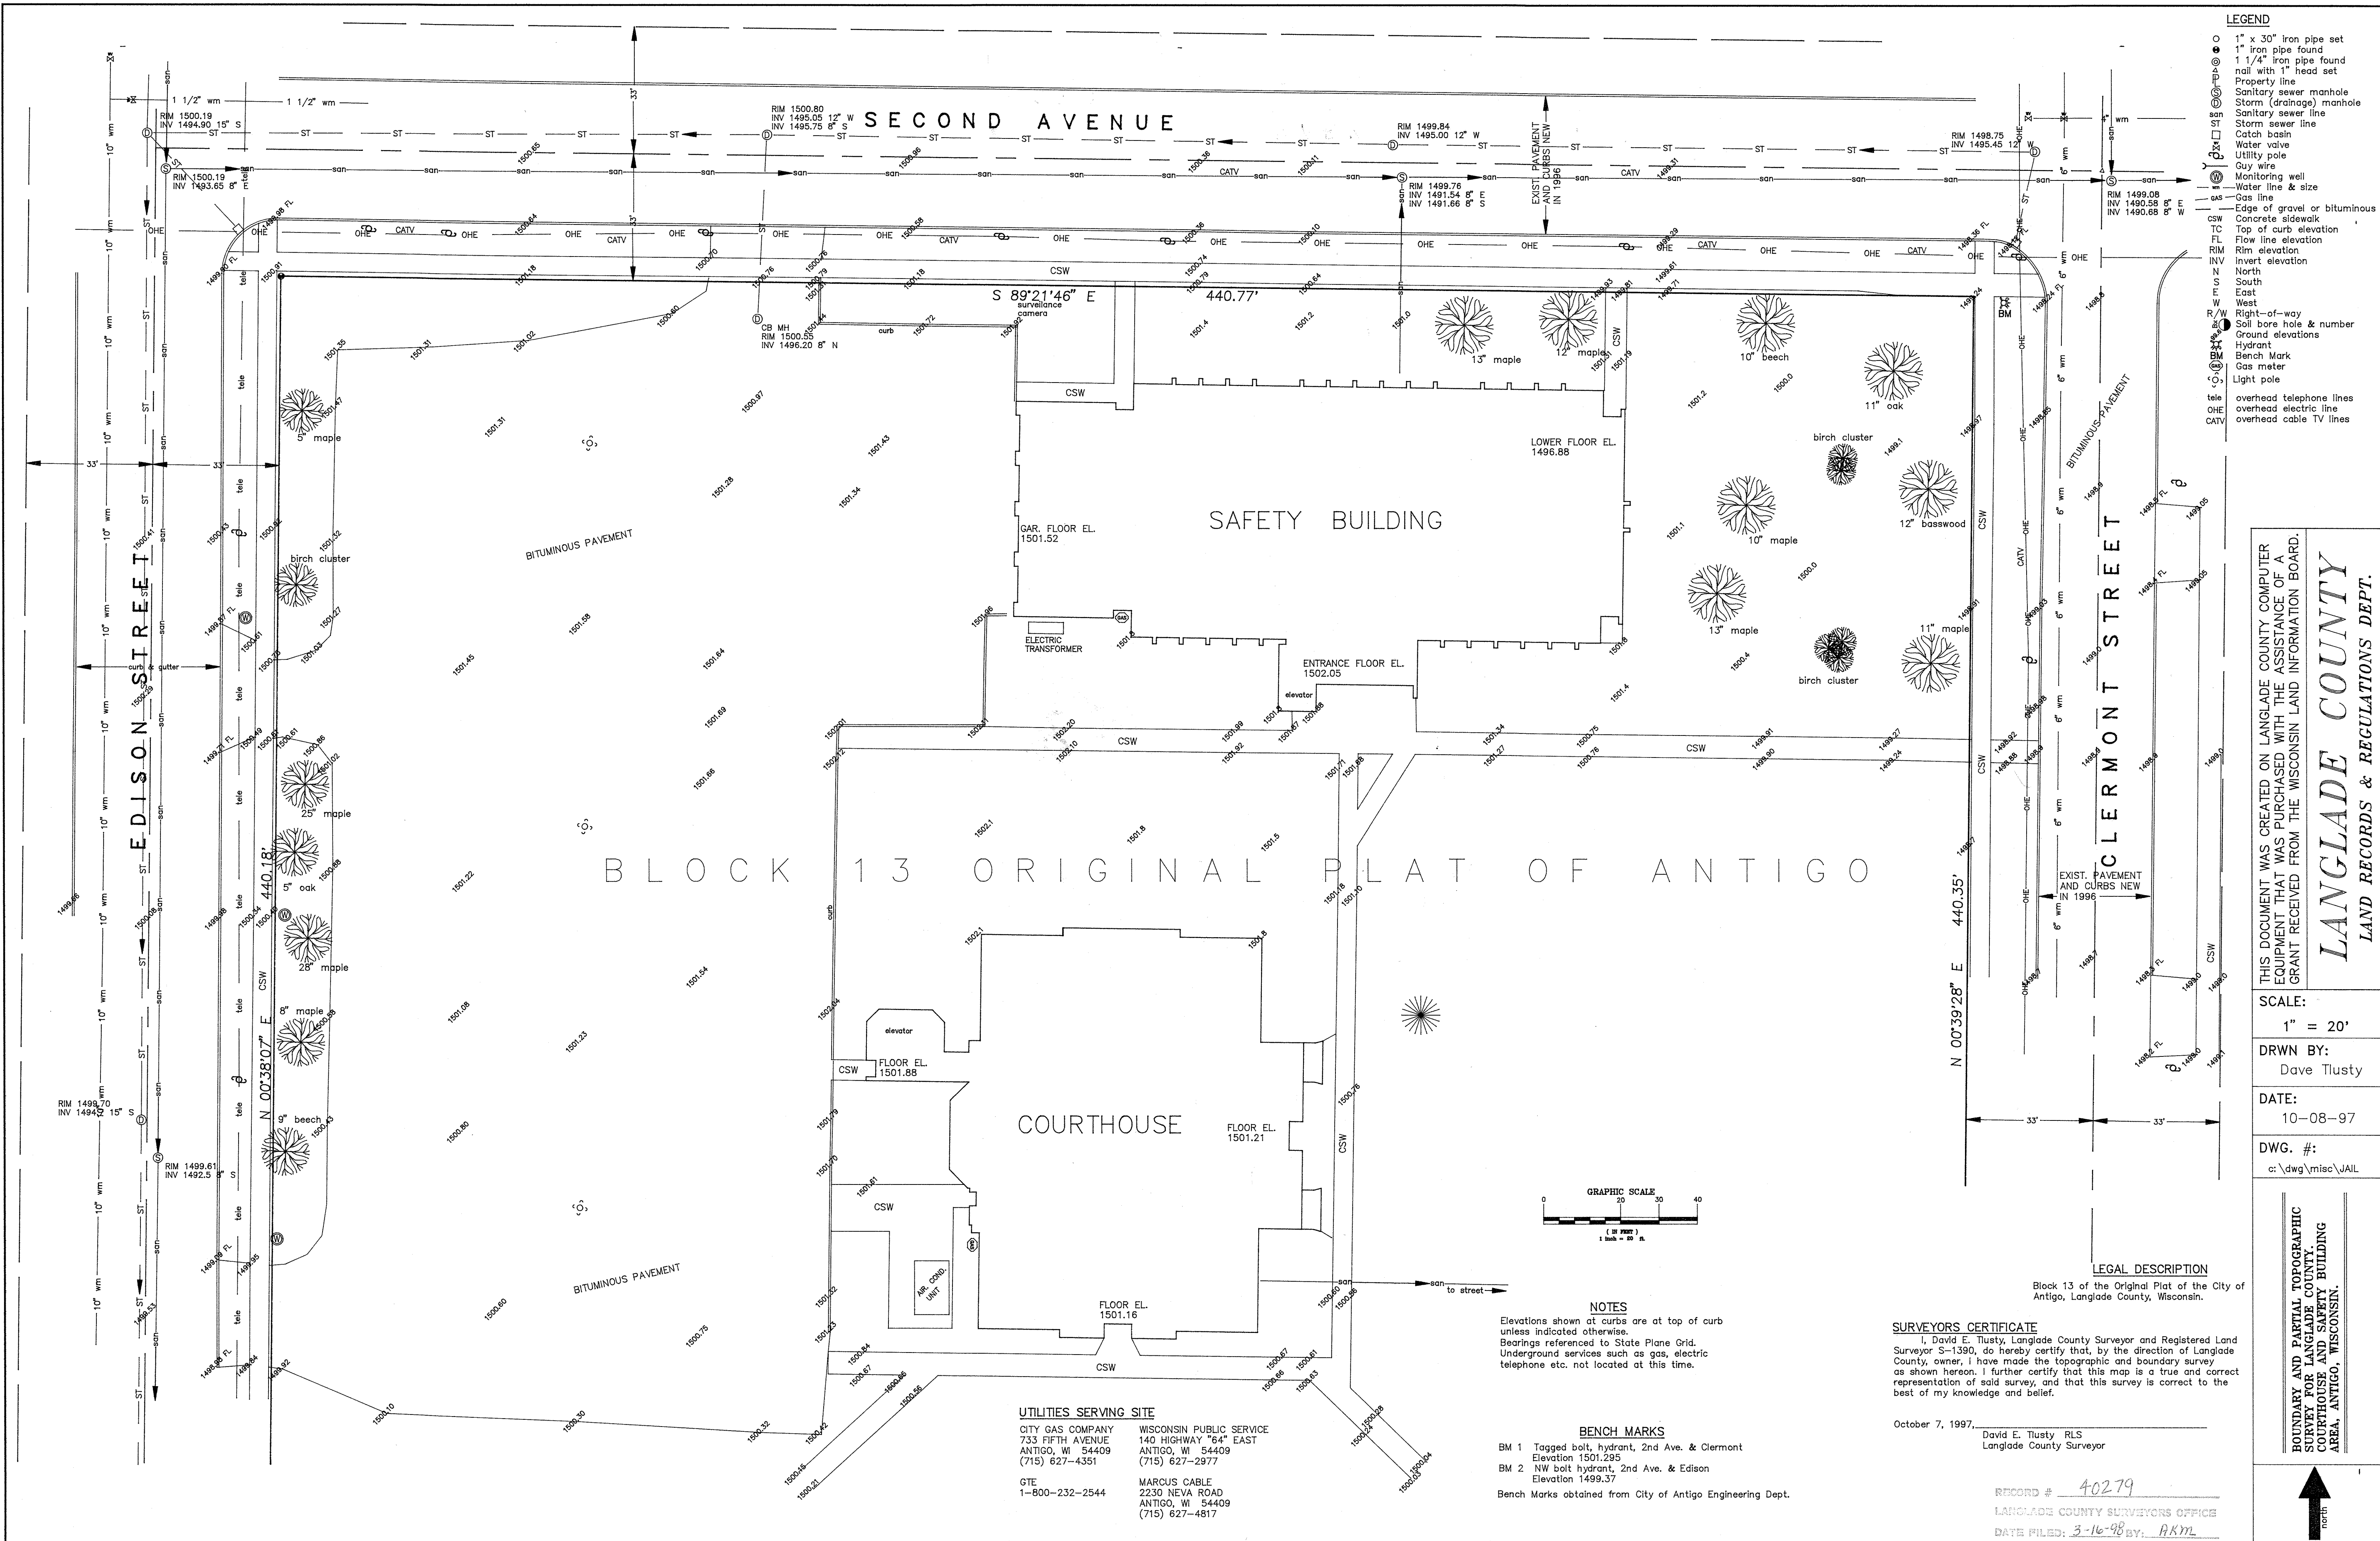

- LEGEND**
- 1" x 30" iron pipe set
 - 1" iron pipe found
 - 1 1/4" iron pipe found
 - nail with 1" head set
 - Property line
 - Sanitary sewer manhole
 - Sanitary sewer line
 - Storm sewer line
 - Catch basin
 - Water valve
 - Utility pole
 - Guy wire
 - Monitoring well
 - Water line & size
 - Gas line
 - Edge of gravel or bituminous
 - Concrete sidewalk
 - TC Top of curb elevation
 - FL Flow line elevation
 - RIM Rim elevation
 - INV Invert elevation
 - N North
 - S South
 - E East
 - W West
 - R/W Right-of-way
 - Oil bore hole & number
 - Ground elevations
 - Hydrant
 - Bench Mark
 - Gas meter
 - Light pole
 - overhead telephone lines
 - overhead electric line
 - overhead cable TV lines

THIS DOCUMENT WAS CREATED ON LANGLADE COUNTY COMPUTER EQUIPMENT THAT WAS PURCHASED WITH THE ASSISTANCE OF A GRANT RECEIVED FROM THE WISCONSIN LAND INFORMATION BOARD.

LANGLADE COUNTY
LAND RECORDS & REGULATIONS DEPT.

SCALE:
1" = 20'

DRWN BY:
Dave Tlusty

DATE:
10-08-97


DWG. #:
c:\dwg\misc\JAIL

LEGAL DESCRIPTION
Block 13 of the Original Plat of the City of Antigo, Langlade County, Wisconsin.

SURVEYORS CERTIFICATE
I, David E. Tlusty, Langlade County Surveyor and Registered Land Surveyor S-1390, do hereby certify that, by the direction of Langlade County, owner, I have made the topographic and boundary survey as shown hereon. I further certify that this map is a true and correct representation of said survey, and that this survey is correct to the best of my knowledge and belief.

October 7, 1997, David E. Tlusty RLS
Langlade County Surveyor

RECORD # 40279
LANGLADE COUNTY SURVEYORS OFFICE
DATE FILED: 3-16-98 BY: AKM

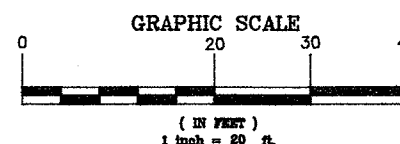

NOTES
Elevations shown at curbs are at top of curb unless indicated otherwise.
Bearings referenced to State Plane Grid.
Underground services such as gas, electric, telephone etc. not located at this time.

BENCH MARKS
BM 1 Tagged bolt, hydrant, 2nd Ave. & Clermont
Elevation 1501.295
BM 2 NW bolt hydrant, 2nd Ave. & Edison
Elevation 1499.37
Bench Marks obtained from City of Antigo Engineering Dept.

UTILITIES SERVING SITE
CITY GAS COMPANY
733 FIFTH AVENUE
ANTIGO, WI 54409
(715) 627-4351
GTE
1-800-232-2544
WISCONSIN PUBLIC SERVICE
140 HIGHWAY "64" EAST
ANTIGO, WI 54409
(715) 627-2977
MARCUS CABLE
2230 NEVA ROAD
ANTIGO, WI 54409
(715) 627-4817

BOUNDARY AND PARTIAL TOPOGRAPHIC SURVEY OF THE CITY OF ANTIGO, WISCONSIN, SHOWING THE COURTHOUSE AND SAFETY BUILDING AREA, ANTIGO, WISCONSIN.

