

Grant Index Vol 2 P. 13
Surveyor's Certificate.

I hereby certify that I have surveyed the land represented on the within map by direction of B. F. Dorr, and that said land is a part of Lot Four (4) in Section Twelve (12) in Township Thirty-four (34) North of Range Ten (10) East, and a part of the North half of the Northwest quarter of Section Thirteen (13) of the above Township and Range, and that in surveying, subdividing, and mapping said lands I have fully complied with Chapter C.I. of the Revised Statutes of Wisconsin of 1898; and that the within map is a correct representation of the boundaries of the land so surveyed, and of the subdivisions thereon made; and that said map is drawn to a scale of two hundred and fifty (250) links to the inch.

Bedar Street is 33 feet or 60 links wide, and the section line is the West line of it.

Enterprise Street is 100 links wide, and the section line is the center line of it.

There is a gray boulder 8' x 6' x 18' at the Northwest corner of section 13.

Also a gray boulder 6' x 6' x 18' at the Northwest corner of the Northwest quarter of section 13, aforesaid; and this stone is 13 links further east than the Northwest corner of Out-Lot number Ten (10).

At the Northwest corner of the Plat. 1/2 section 12 N. 18 E. 138.

At the Southwest corner of the Plat. 1/2 section 12 S. 88 E. 36 1/2.

Do do 10 S. 84 W. 23 1/4.

At S. E. corner of Lot N. 10.

Single 12 N. 88 W. 123.

At N. E. corner of Lot N. 2.

Tamarack 13 N. 3 W. 11.

The figures placed near the center of the lots are the number of the lots.


The figures placed near the lines represent the length of such lines in links.

The Lake is the North line of Lot One (1).

Antigo Wis. Jan. 2nd 1904

B. F. Dorr
Surveyor.

DORR'S OUTLOTS
At
ELCHO.

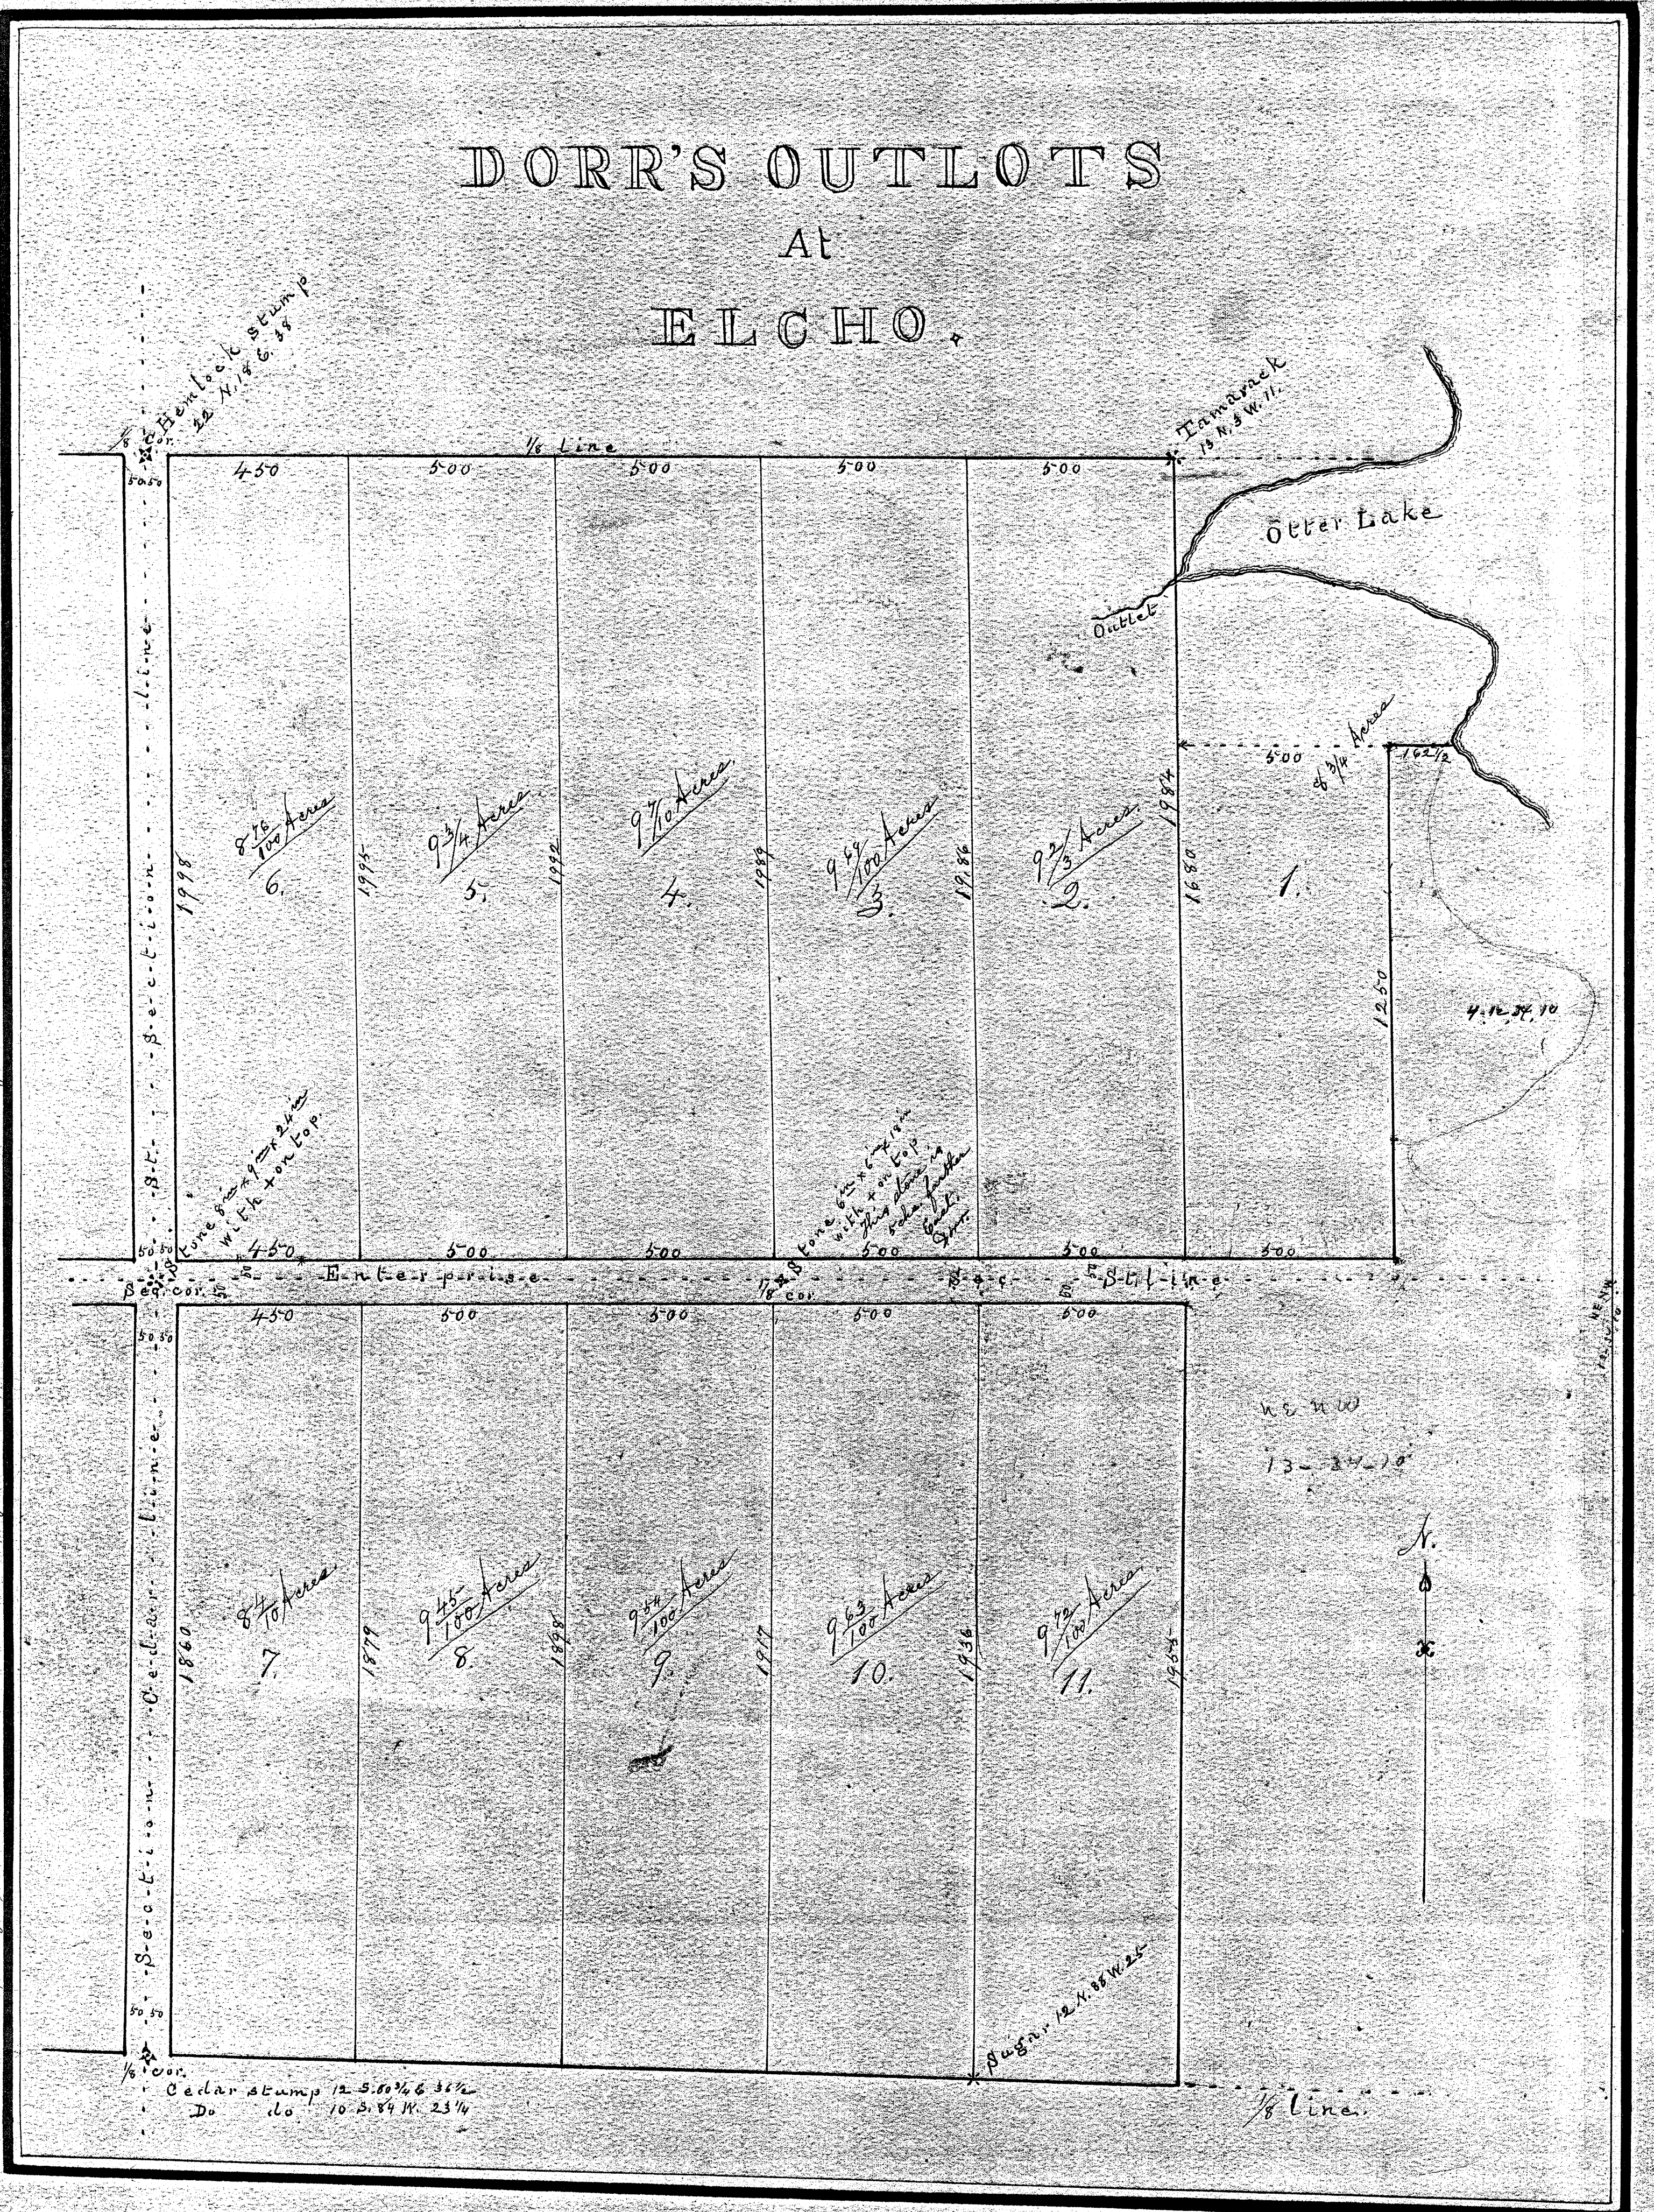

Owner's Certificate.

I hereby certify that I am the owner of the land described in the above certificate, and that it was surveyed, platting, and mapped as there and within represented, by my authority and direction.

Antigo Wis. Jan. 2nd 1904

B. F. Dorr

411762

State of Wisconsin }
Langlade County } SS.

Personally came before me this 2nd day of January A.D. 1904 the above named B. F. Dorr, known to me the person who executed the foregoing instrument and acknowledged the same.

A. J. Morrison
Notary Public

REGISTER'S OFFICE
Langlade County, Wis.
Received for record this 2nd day of January A.D. 1904 as of 2 o'clock P.M. and recorded at Vol. 13 of Grant Index on page 13.

