

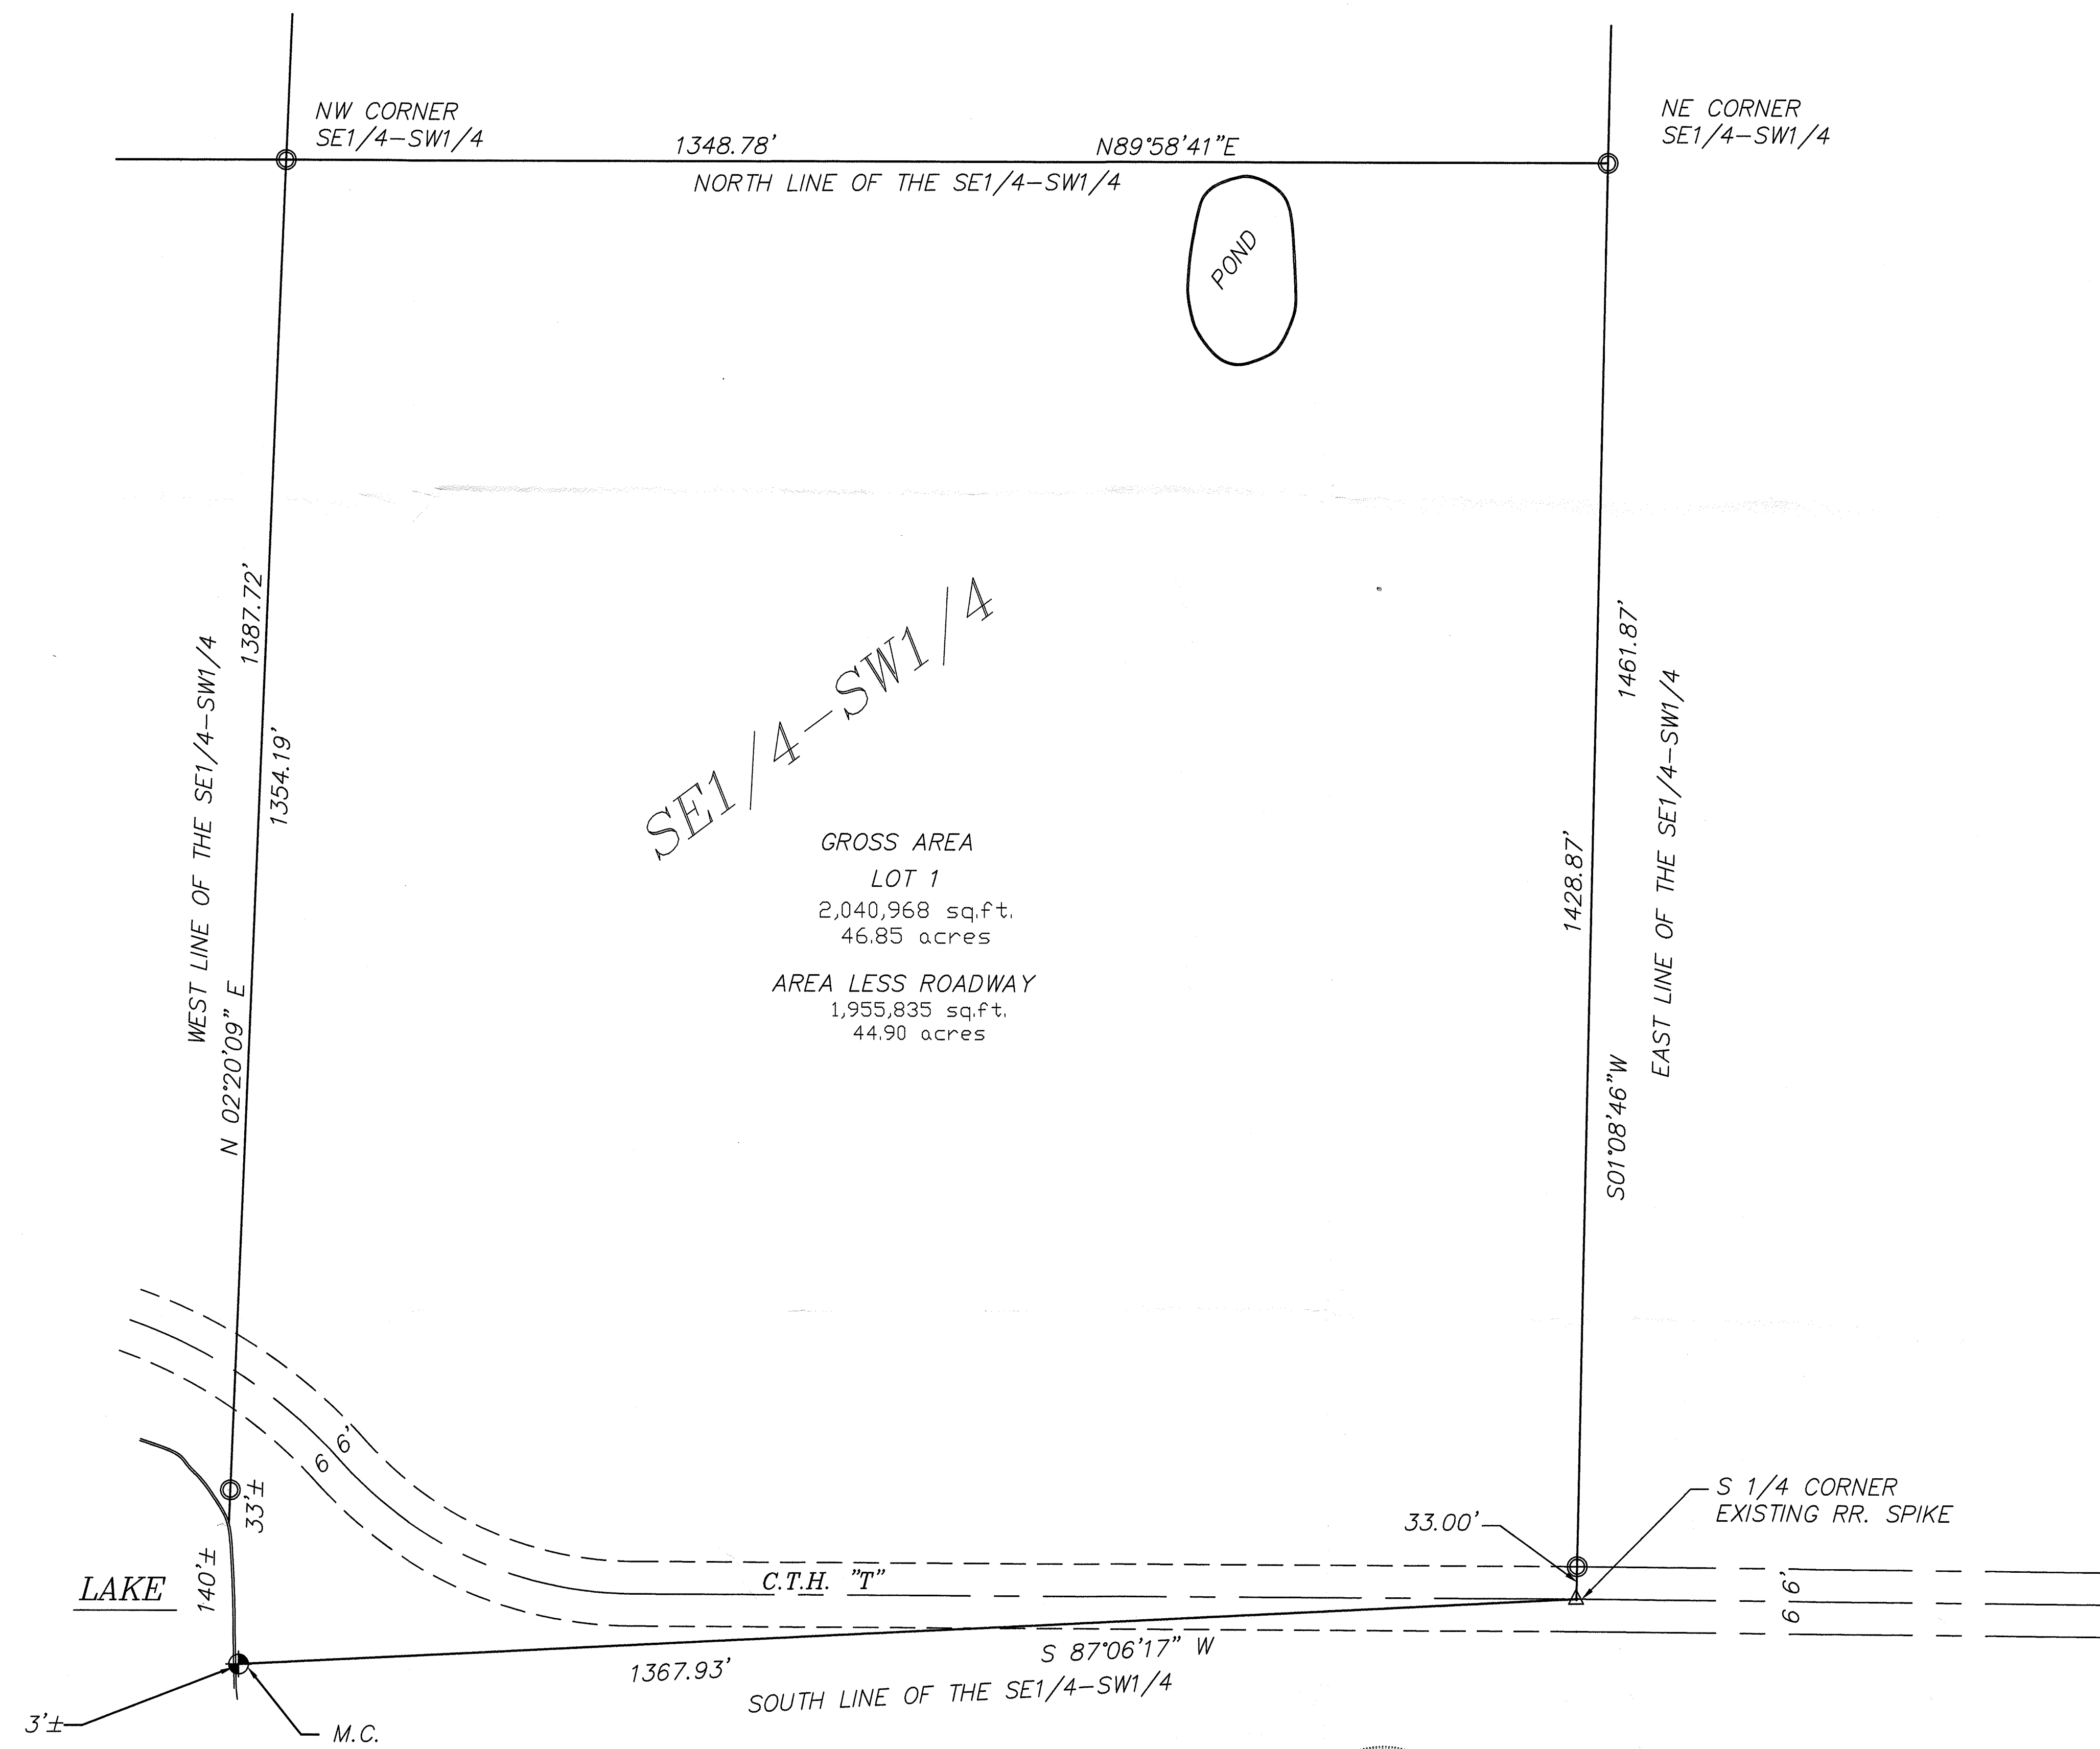


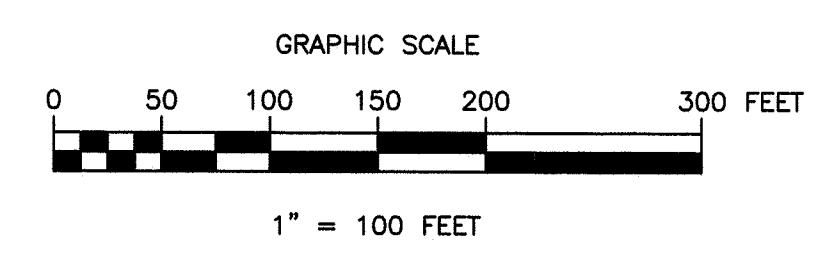

A SURVEY OF THE
SE1/4-SW1/4
SECTION 32, T.34N., R.10E.,
TOWN OF ELCHO,
LANGLADE COUNTY, WISCONSIN

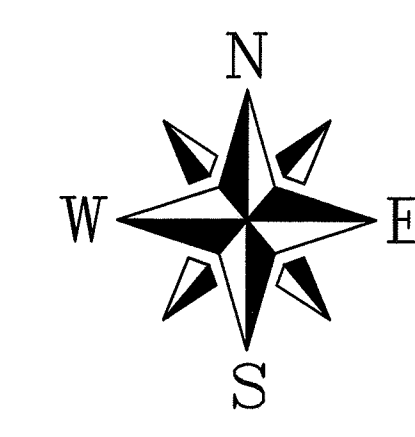

- EXISTING 4" DIAMETER IRON PIPE WITH STAMPED CAP
- EXISTING RAILROAD SPIKE
- 3/4" x 24" IRON ROD SET

NOTE: APPROXIMATELY AREA OF PROPERTY
SOUTH OF ROAD IS 1 ACRE, OR~~X~~ OR LESS

CLIENT:
LARRY KRAUSE
N30 W28956 W. LAKESIDE RD.
PEWAUKEE, WI 53702

I, DEVON VANDEN HEUVEL, REGISTERED LAND SURVEYOR, HEREBY CERTIFY TO MY CLIENT(S) THAT I HAVE SURVEYED
AND MAPPED THE PROPERTY SHOWN UPON THIS PLAT AND THAT THE WITHIN PLAT IS A TRUE AND CORRECT
REPRESENTATION OF THE BOUNDARIES OF THE LAND SURVEYED, TO THE BEST OF MY KNOWLEDGE AND BELIEF.



PLAT OF SURVEY			
A SURVEY OF THE SE1/4-SW1/4 SECTION 32, T.34N., R.10E., TOWN OF ELCHO, LANGLADE COUNTY, WISCONSIN			
NICOLET SURVEYING			
1222 LINCOLN STREET - RHINELANDER, WI 54501			
F.B. 1		PROJ # 002	RECORD # 40303
DRAWN BY DVH		DATE 4/14/99	LANGLADE COUNTY SURVEYORS OFFICE
CHECKED BY MS		SCALE 1" = 200'	DATE FILED: 7/27/99 BY: D. TUSTY
		SHEET 1 of 1	FILE NO. 002