
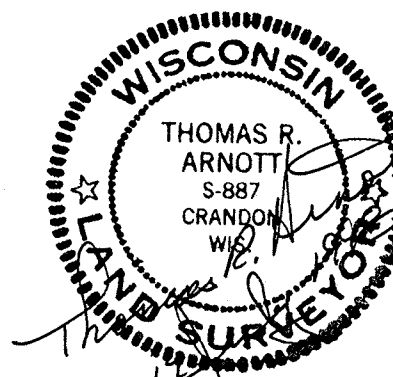
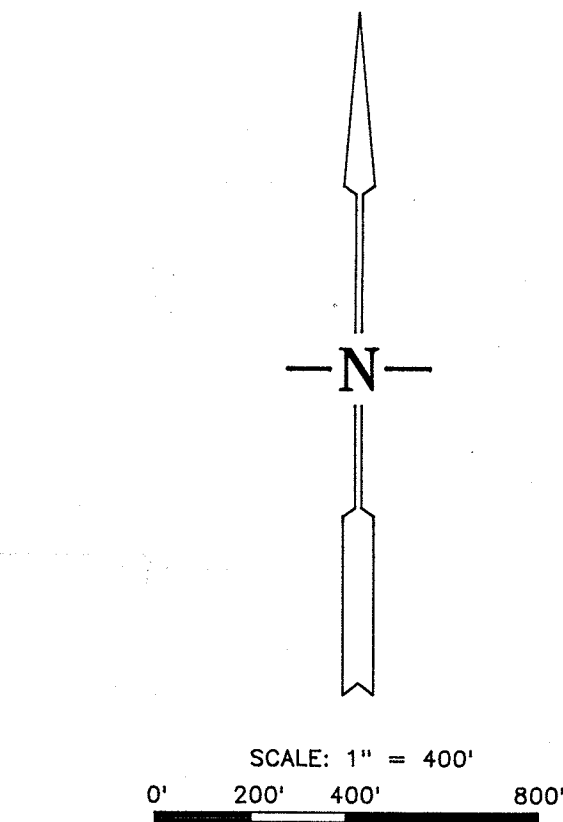


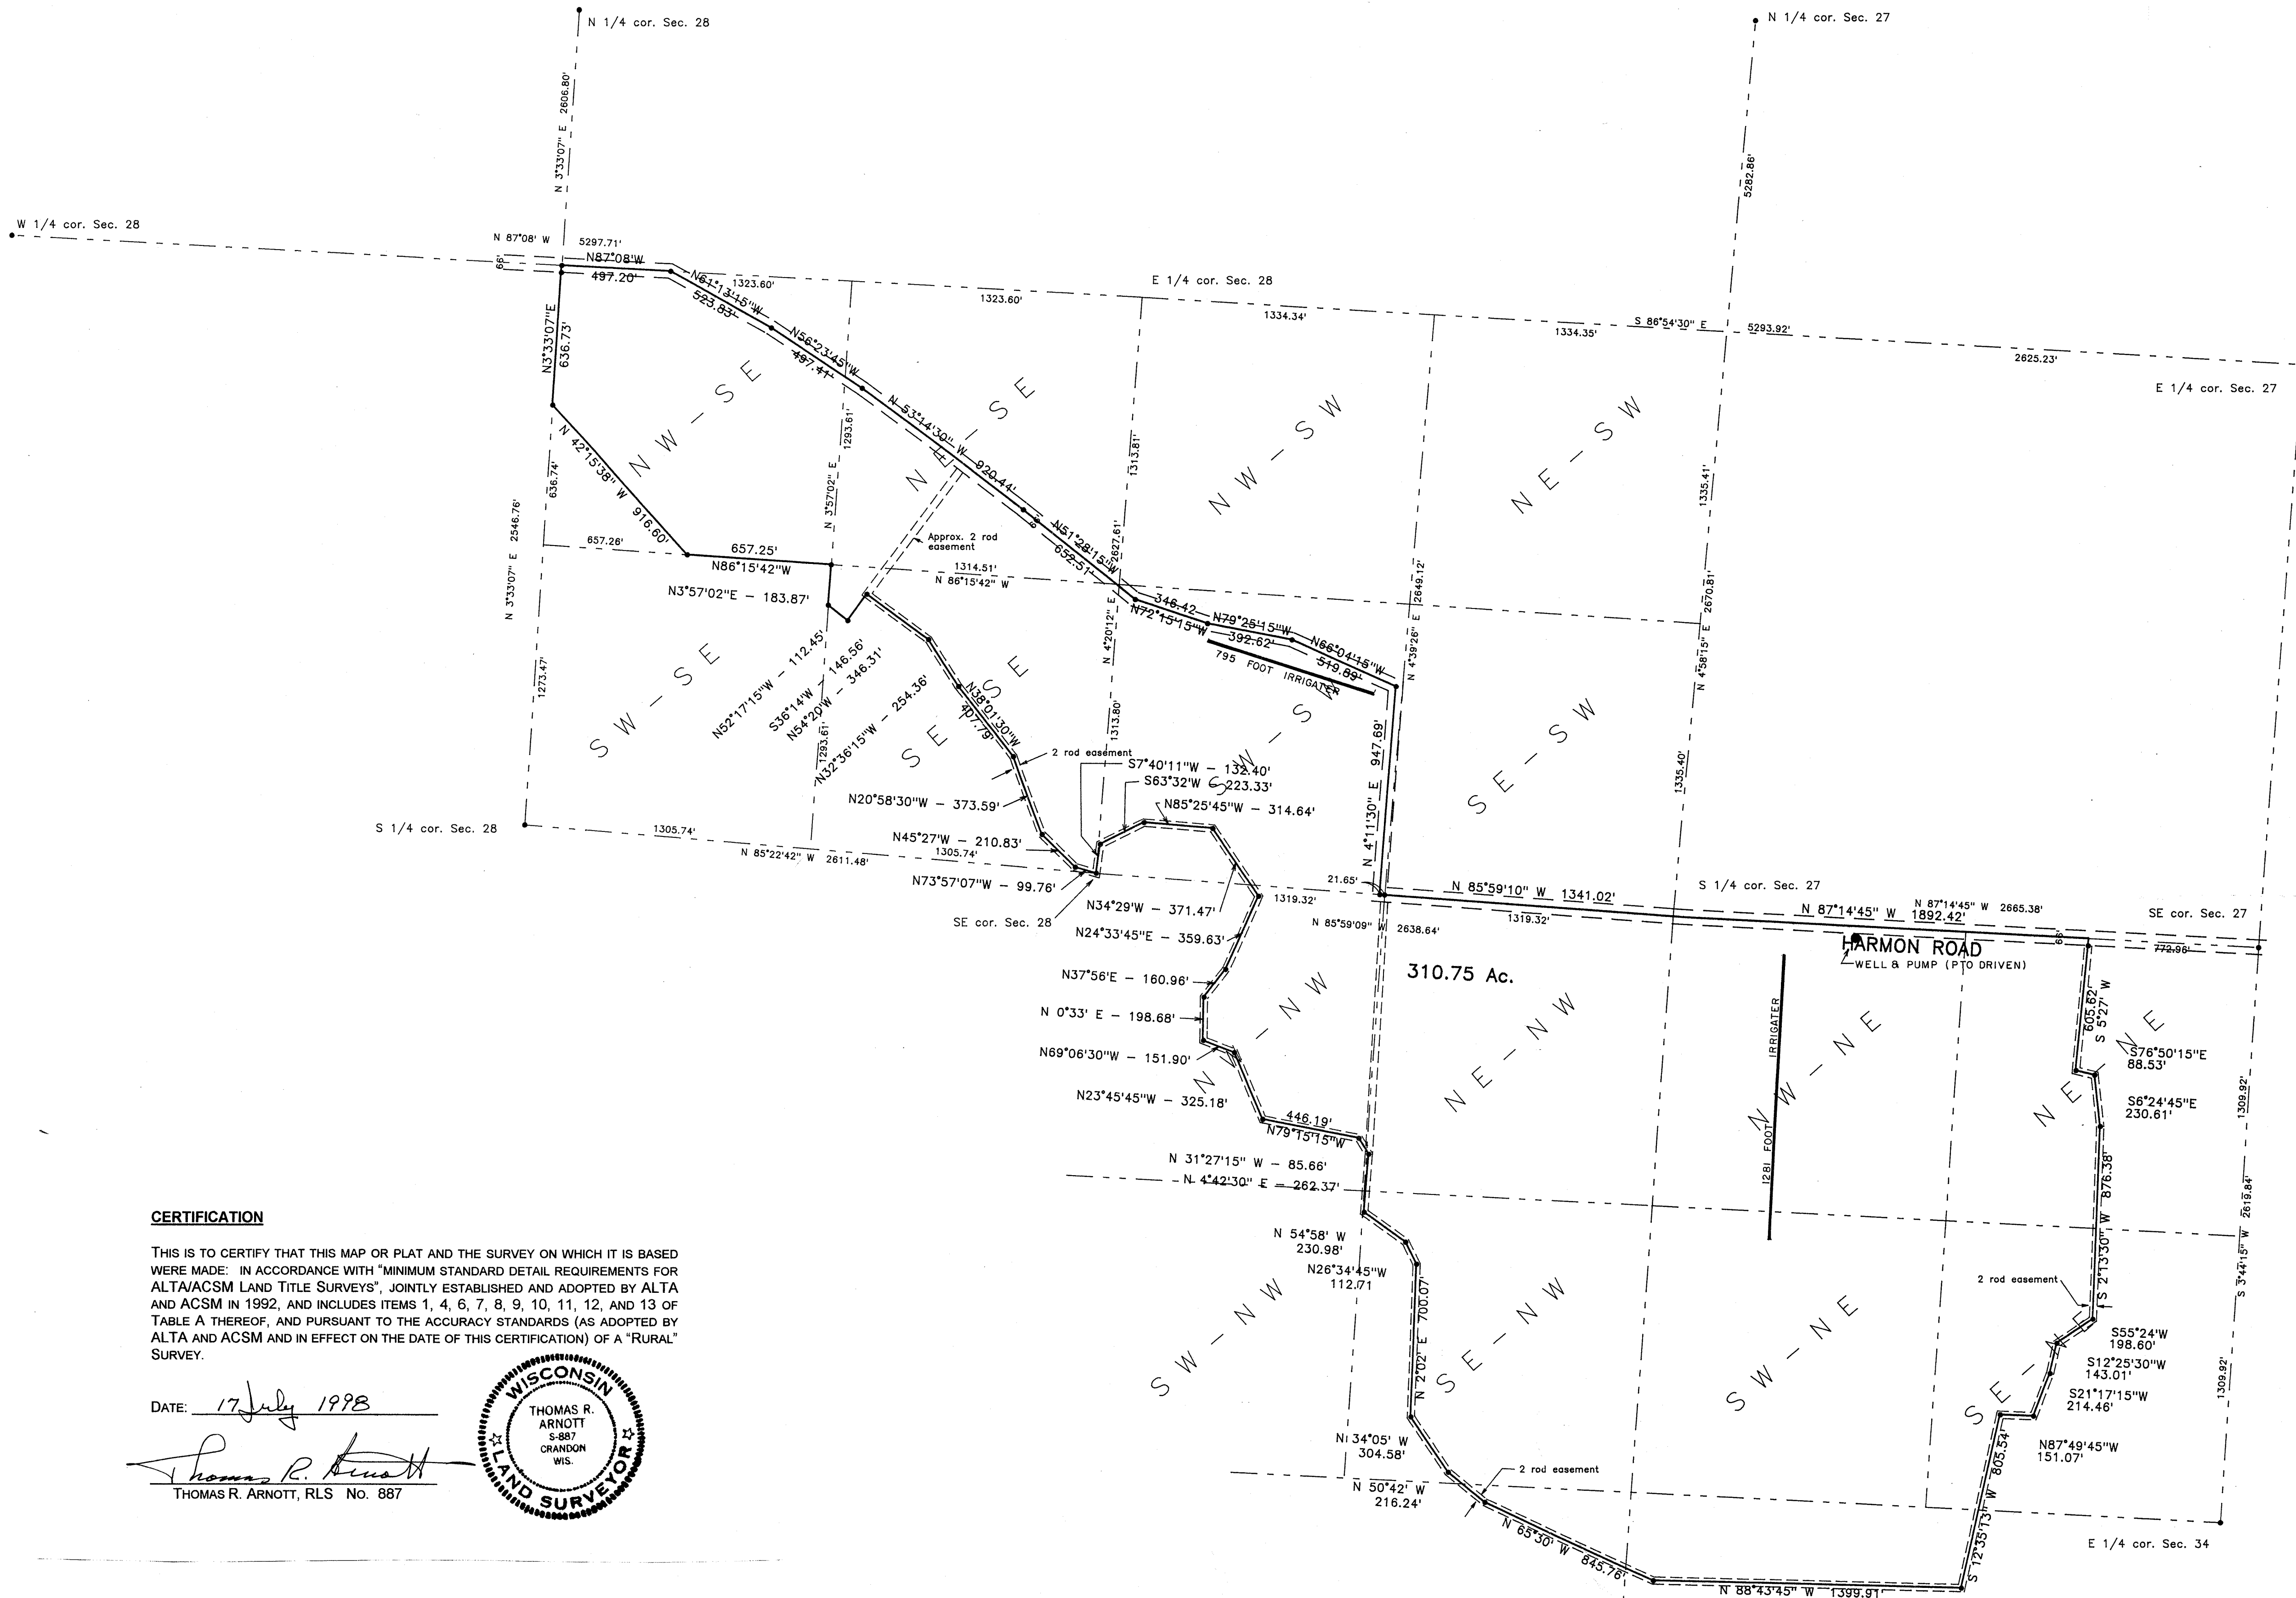


CERTIFICATION

THIS IS TO CERTIFY THAT THIS MAP OR PLAT AND THE SURVEY ON WHICH IT IS BASED WERE MADE: IN ACCORDANCE WITH "MINIMUM STANDARD DETAIL REQUIREMENTS FOR ALTA/ACSM LAND TITLE SURVEYS", JOINTLY ESTABLISHED AND ADOPTED BY ALTA AND ACSM IN 1992, AND INCLUDES ITEMS 1, 4, 6, 7, 8, 9, 10, 11, 12, AND 13 OF TABLE A THEREOF, AND PURSUANT TO THE ACCURACY STANDARDS (AS ADOPTED BY ALTA AND ACSM AND IN EFFECT ON THE DATE OF THIS CERTIFICATION) OF A "RURAL" SURVEY.

DATE: 17 July 1998

Thomas R. Arnott
THOMAS R. ARNOTT, RLS No. 887

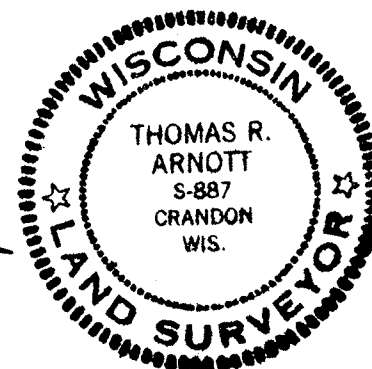

LEGEND

- Iron pipe set
 - Iron pipe found
 - Forest Service monument found
 - ☒ Standard Langlade Co. Alum. monument set
 - Boundary of parcel surveyed
- Bearings are referenced to section lines shown.

THOMAS R. ARNOTT REGISTERED LAND SURVEYOR P.O. BOX 635 ANTIGO, WIS. 54409	
Survey for Diercks & Sons Farms, Inc. Part of Sections 27, 28 & 34, T. 31 N., R. 13 E., Langlade County, Wisconsin.	
SCALE: 1" = 400'	DATE: 15 July, 1998
DC FILE: DEK3113	SHEET 1 OF 10

There are no utility easements either above or below ground on this map of survey.

RECORD # 40314
LANGLADE COUNTY SURVEYORS OFFICE
DATE FILED: 7-10-99 BY: AKM