


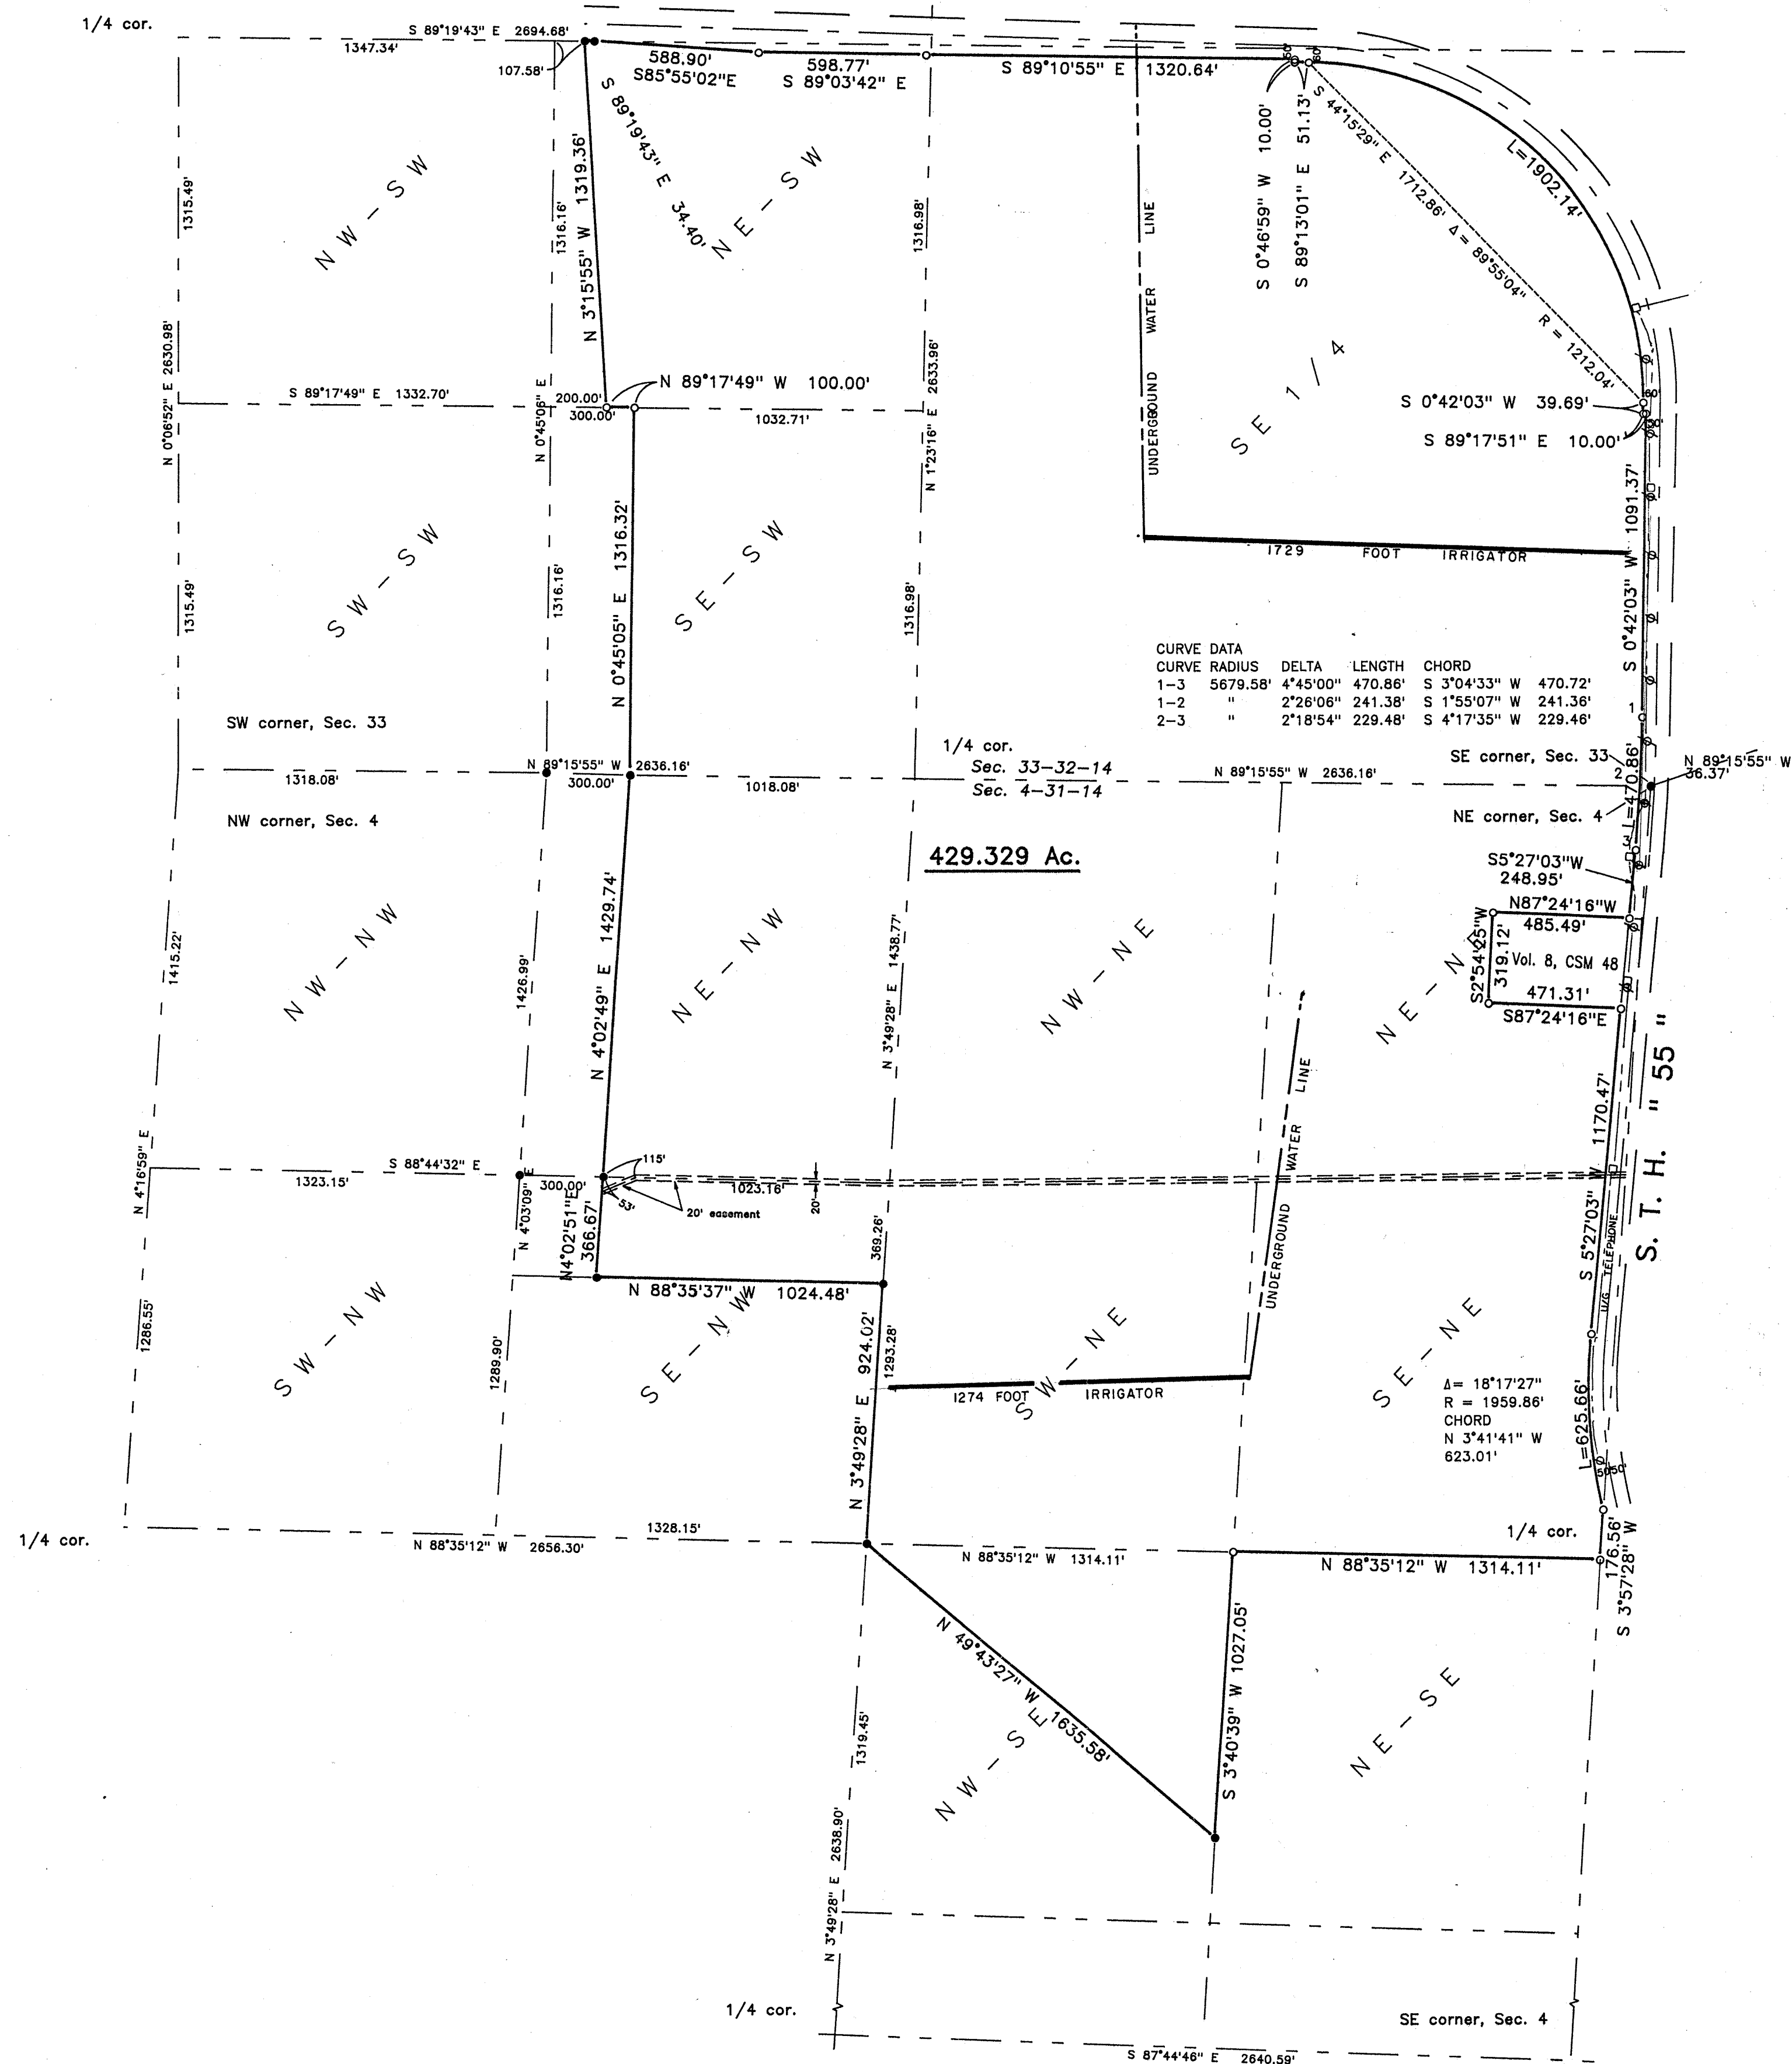



CURVE DATA			
CURVE	RADIUS	DELTA	LENGTH
1-3	5679.58'	4°45'00"	470.86'
1-2	228'06"	2°28'06"	241.38'
2-3	218'54"	2°18'54"	229.48'

CERTIFICATION


THIS IS TO CERTIFY THAT THIS MAP OR PLAT AND THE SURVEY ON WHICH IT IS BASED WERE MADE: IN ACCORDANCE WITH "MINIMUM STANDARD DETAIL REQUIREMENTS FOR ALTA/ACSM LAND TITLE SURVEYS", JOINTLY ESTABLISHED AND ADOPTED BY ALTA AND ACSM IN 1992, AND INCLUDES ITEMS 1, 4, 6, 7, 8, 9, 10, 11, 12, AND 13 OF TABLE A THEREOF, AND PURSUANT TO THE ACCURACY STANDARDS (AS ADOPTED BY ALTA AND ACSM AND IN EFFECT ON THE DATE OF THIS CERTIFICATION) OF A "RURAL" SURVEY.

DATE: 19 July 1998

Thomas R. Arnott
THOMAS R. ARNOTT, RLS No. 887

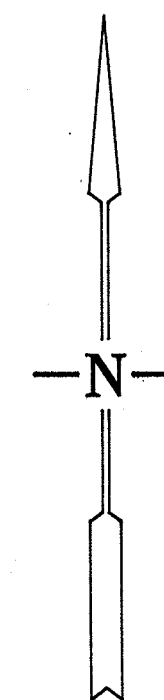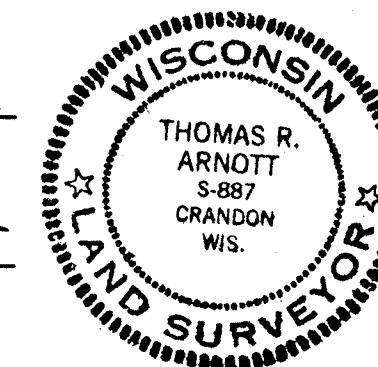

SCALE: 1" = 400'
0' 200' 400' 800'

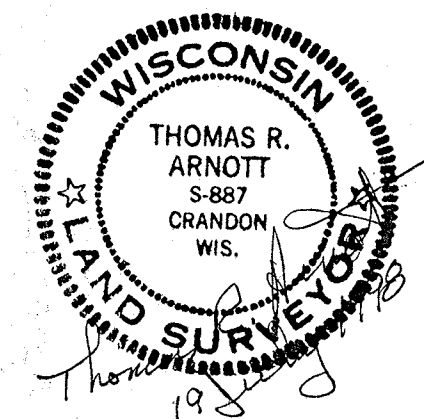

LEGEND

- Iron pipe set
- Iron pipe found
- ⊙ Forest Service monument found
- ⊗ Standard Langlade Co. Alum. monument set
- Boundary of parcel surveyed
- Bearings are referenced to section lines shown.
- ⊕ power pole
- tele. junc. box

THOMAS R. ARNOTT REGISTERED LAND SURVEYOR P.O. BOX 635 ANTIGO, WIS. 54409	
Survey for Diercks & Sons Farms, Inc. Part of Section 33, T32N, R14E, and part of Section 4, T31N, R14E, Langlade County, Wisconsin.	
SCALE: 1" = 400'	DATE: 7 July, 1998
DC FILE: DERKS334	SHEET 3 OF 10

RECORD # 40316
LANGLADE COUNTY SURVEYORS OFFICE
DATE FILED: 9-10-99 BY: AKM