
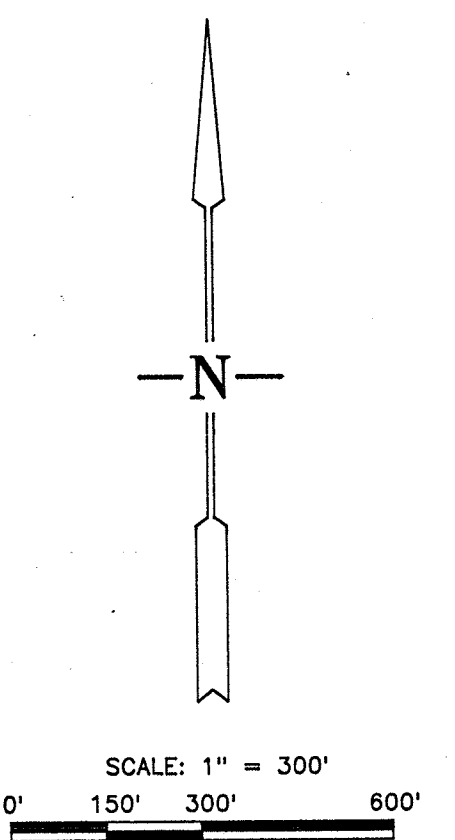
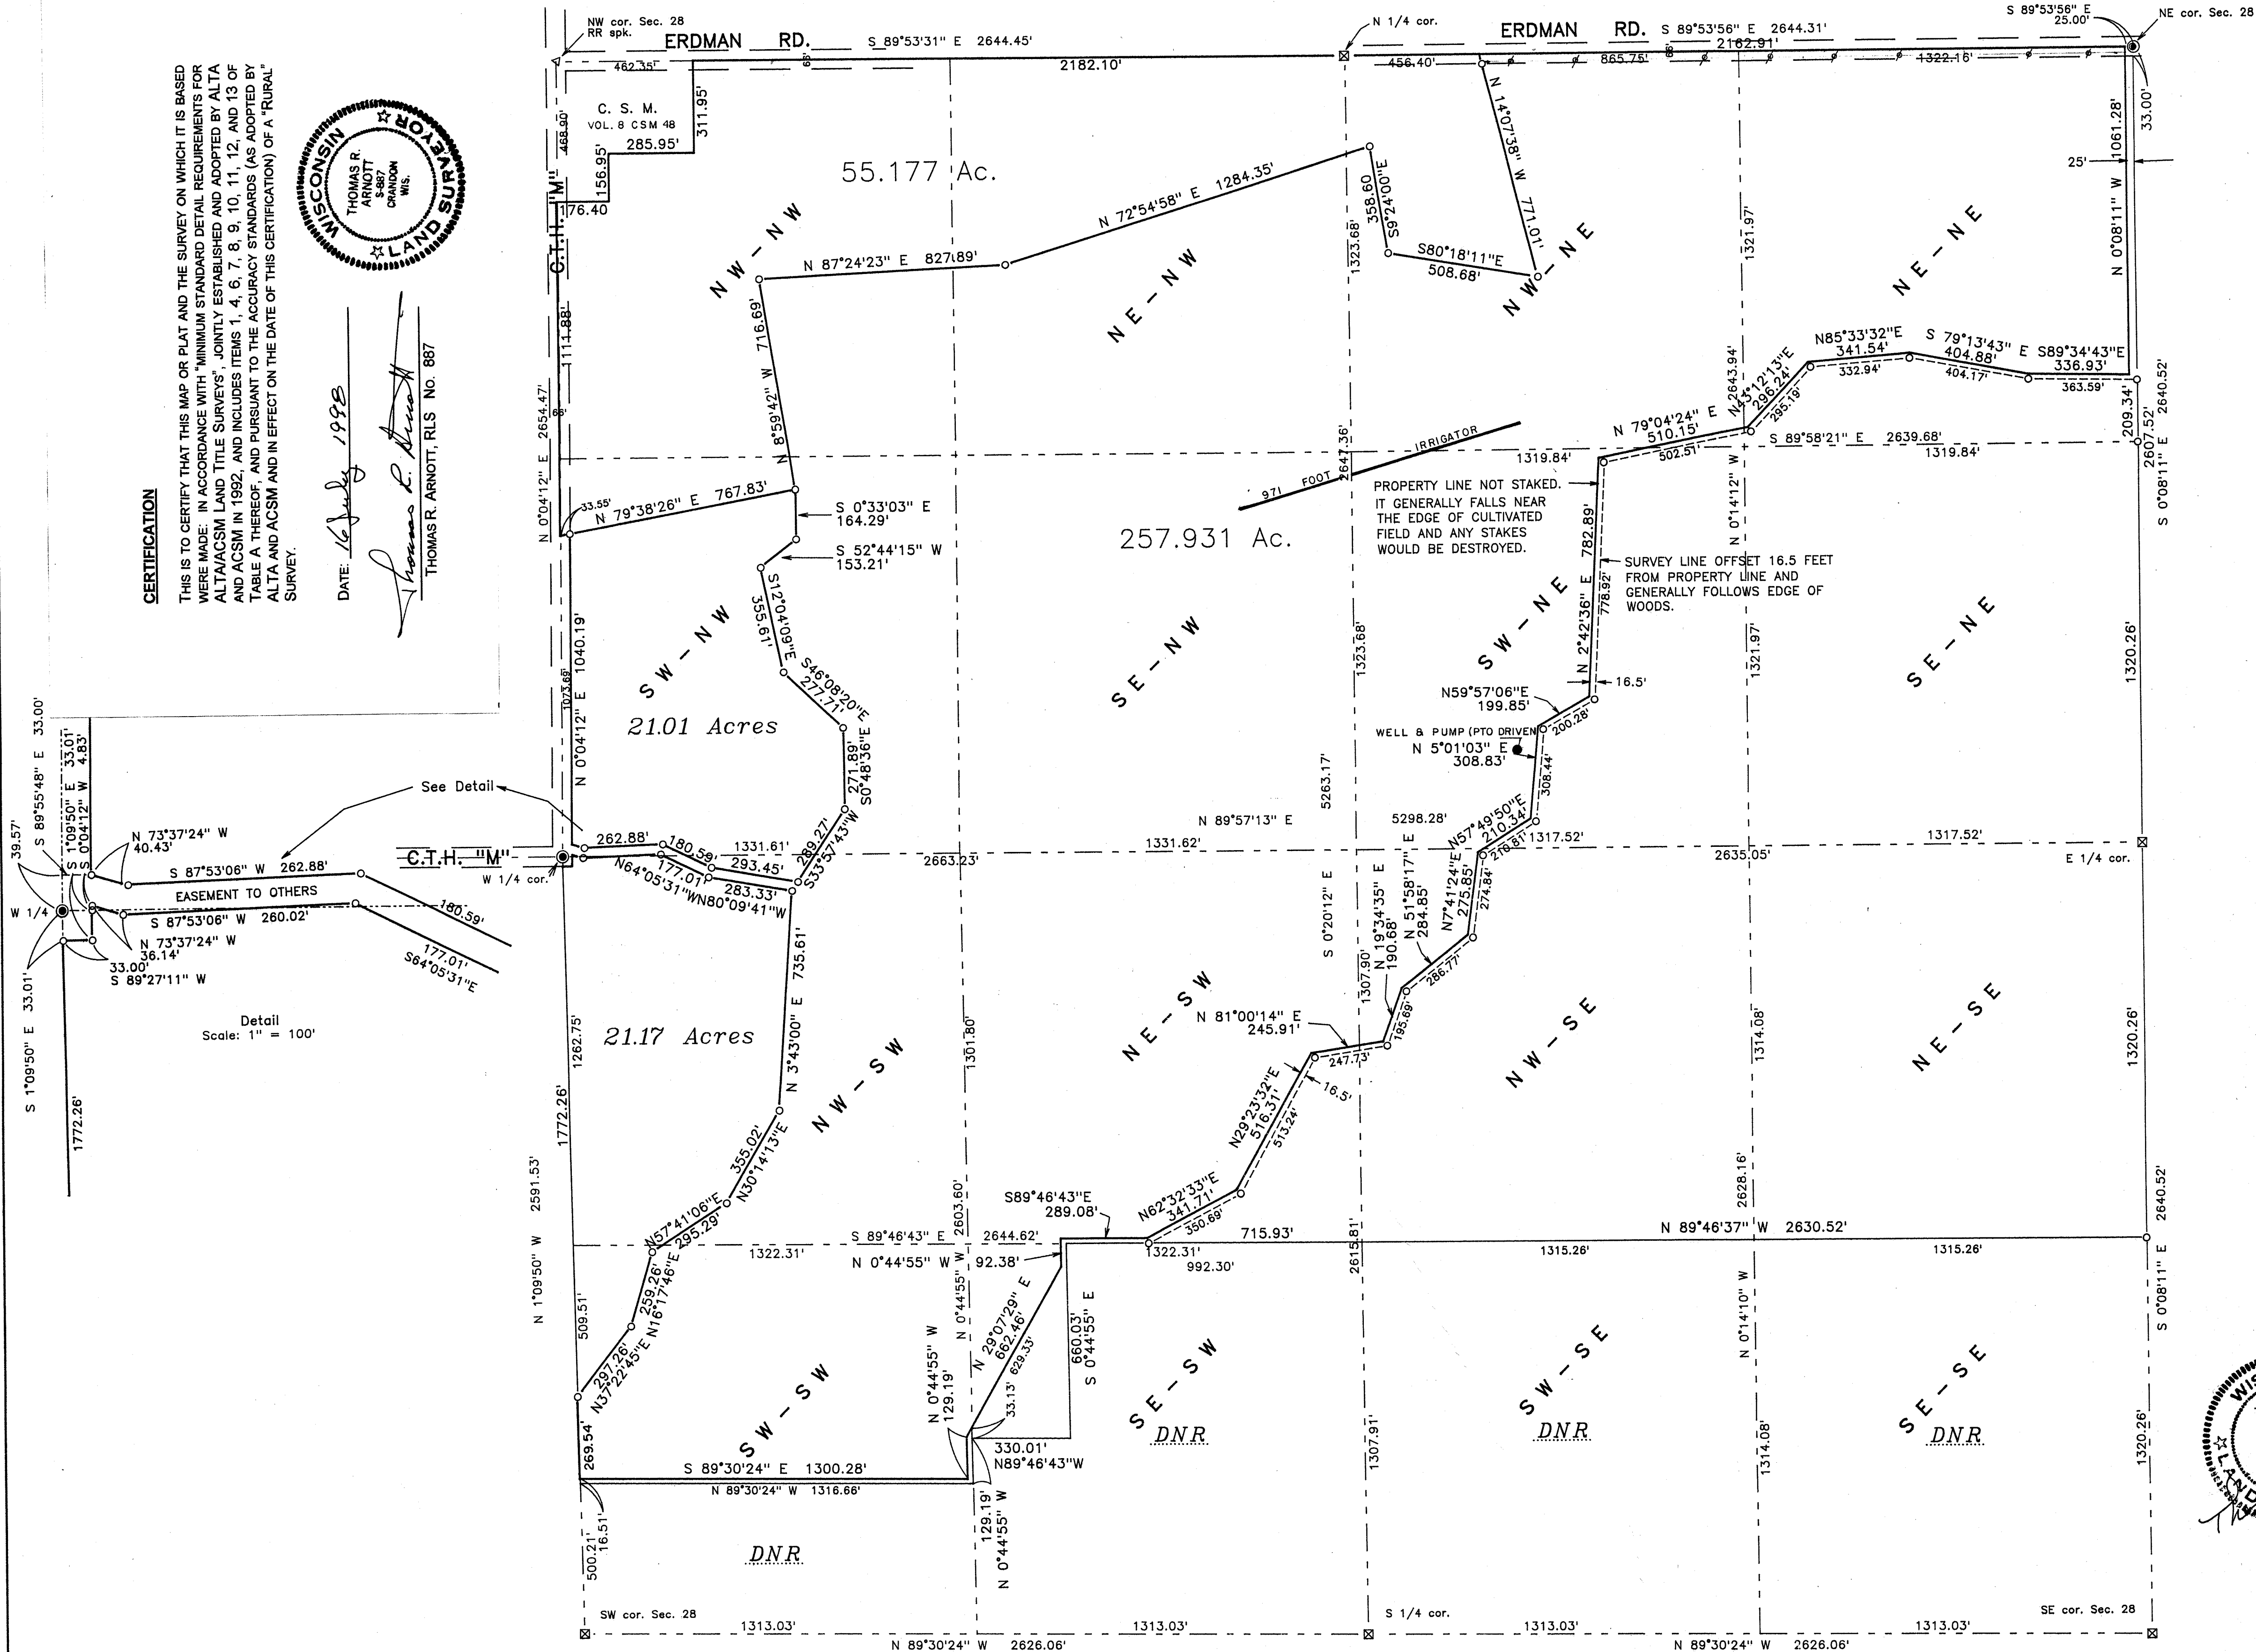


CERTIFICATION


THIS IS TO CERTIFY THAT THIS MAP OR PLAT AND THE SURVEY ON WHICH IT IS BASED WERE MADE: IN ACCORDANCE WITH "MINIMUM STANDARD DETAIL REQUIREMENTS FOR ALTA AND ACMSM LAND TITLE SURVEYS", JOINTLY ESTABLISHED AND ADOPTED BY ALTA AND ACMSM IN 1992, AND INCLUDES ITEMS 1, 4, 7, 8, 9, 10, 11, 12, AND 13 OF TABLE A THEREOF, AND PURSUANT TO THE ACCURACY STANDARDS (AS ADOPTED BY ALTA AND ACMSM AND IN EFFECT ON THE DATE OF THIS CERTIFICATION) OF A "RURAL" SURVEY.

DATE: 16 July 1998

THOMAS R. ARNOTT, RLS. NO. 887

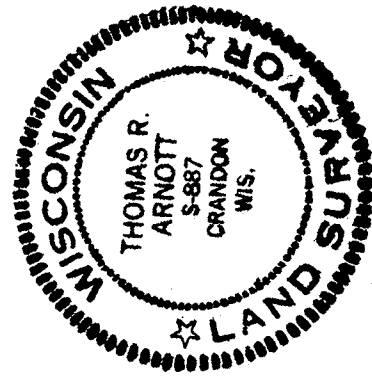

- LEGEND**
- Iron pipe set
 - Iron pipe w/ brass cap set
 - ⊠ Aluminum monument found
 - Boundary of parcel surveyed

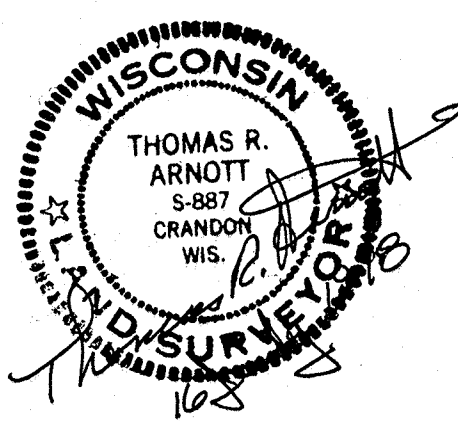

THOMAS R. ARNOTT REGISTERED LAND SURVEYOR P.O. BOX 635 ANTIGO, WIS. 54409	
Survey for Diercks & Sons, Inc. Part of Section 28, T. 31 N., R. 14 E., Langlade County, WI	
SCALE: 1" = 300'	DATE: 13 JULY, 1998
DC FILE: TADEK282	SHEET 7 OF 10

RECORD # 40320