
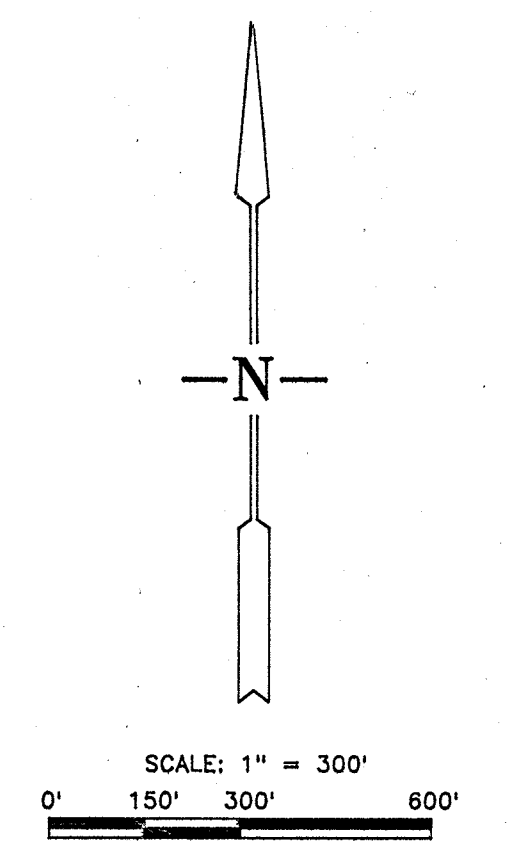


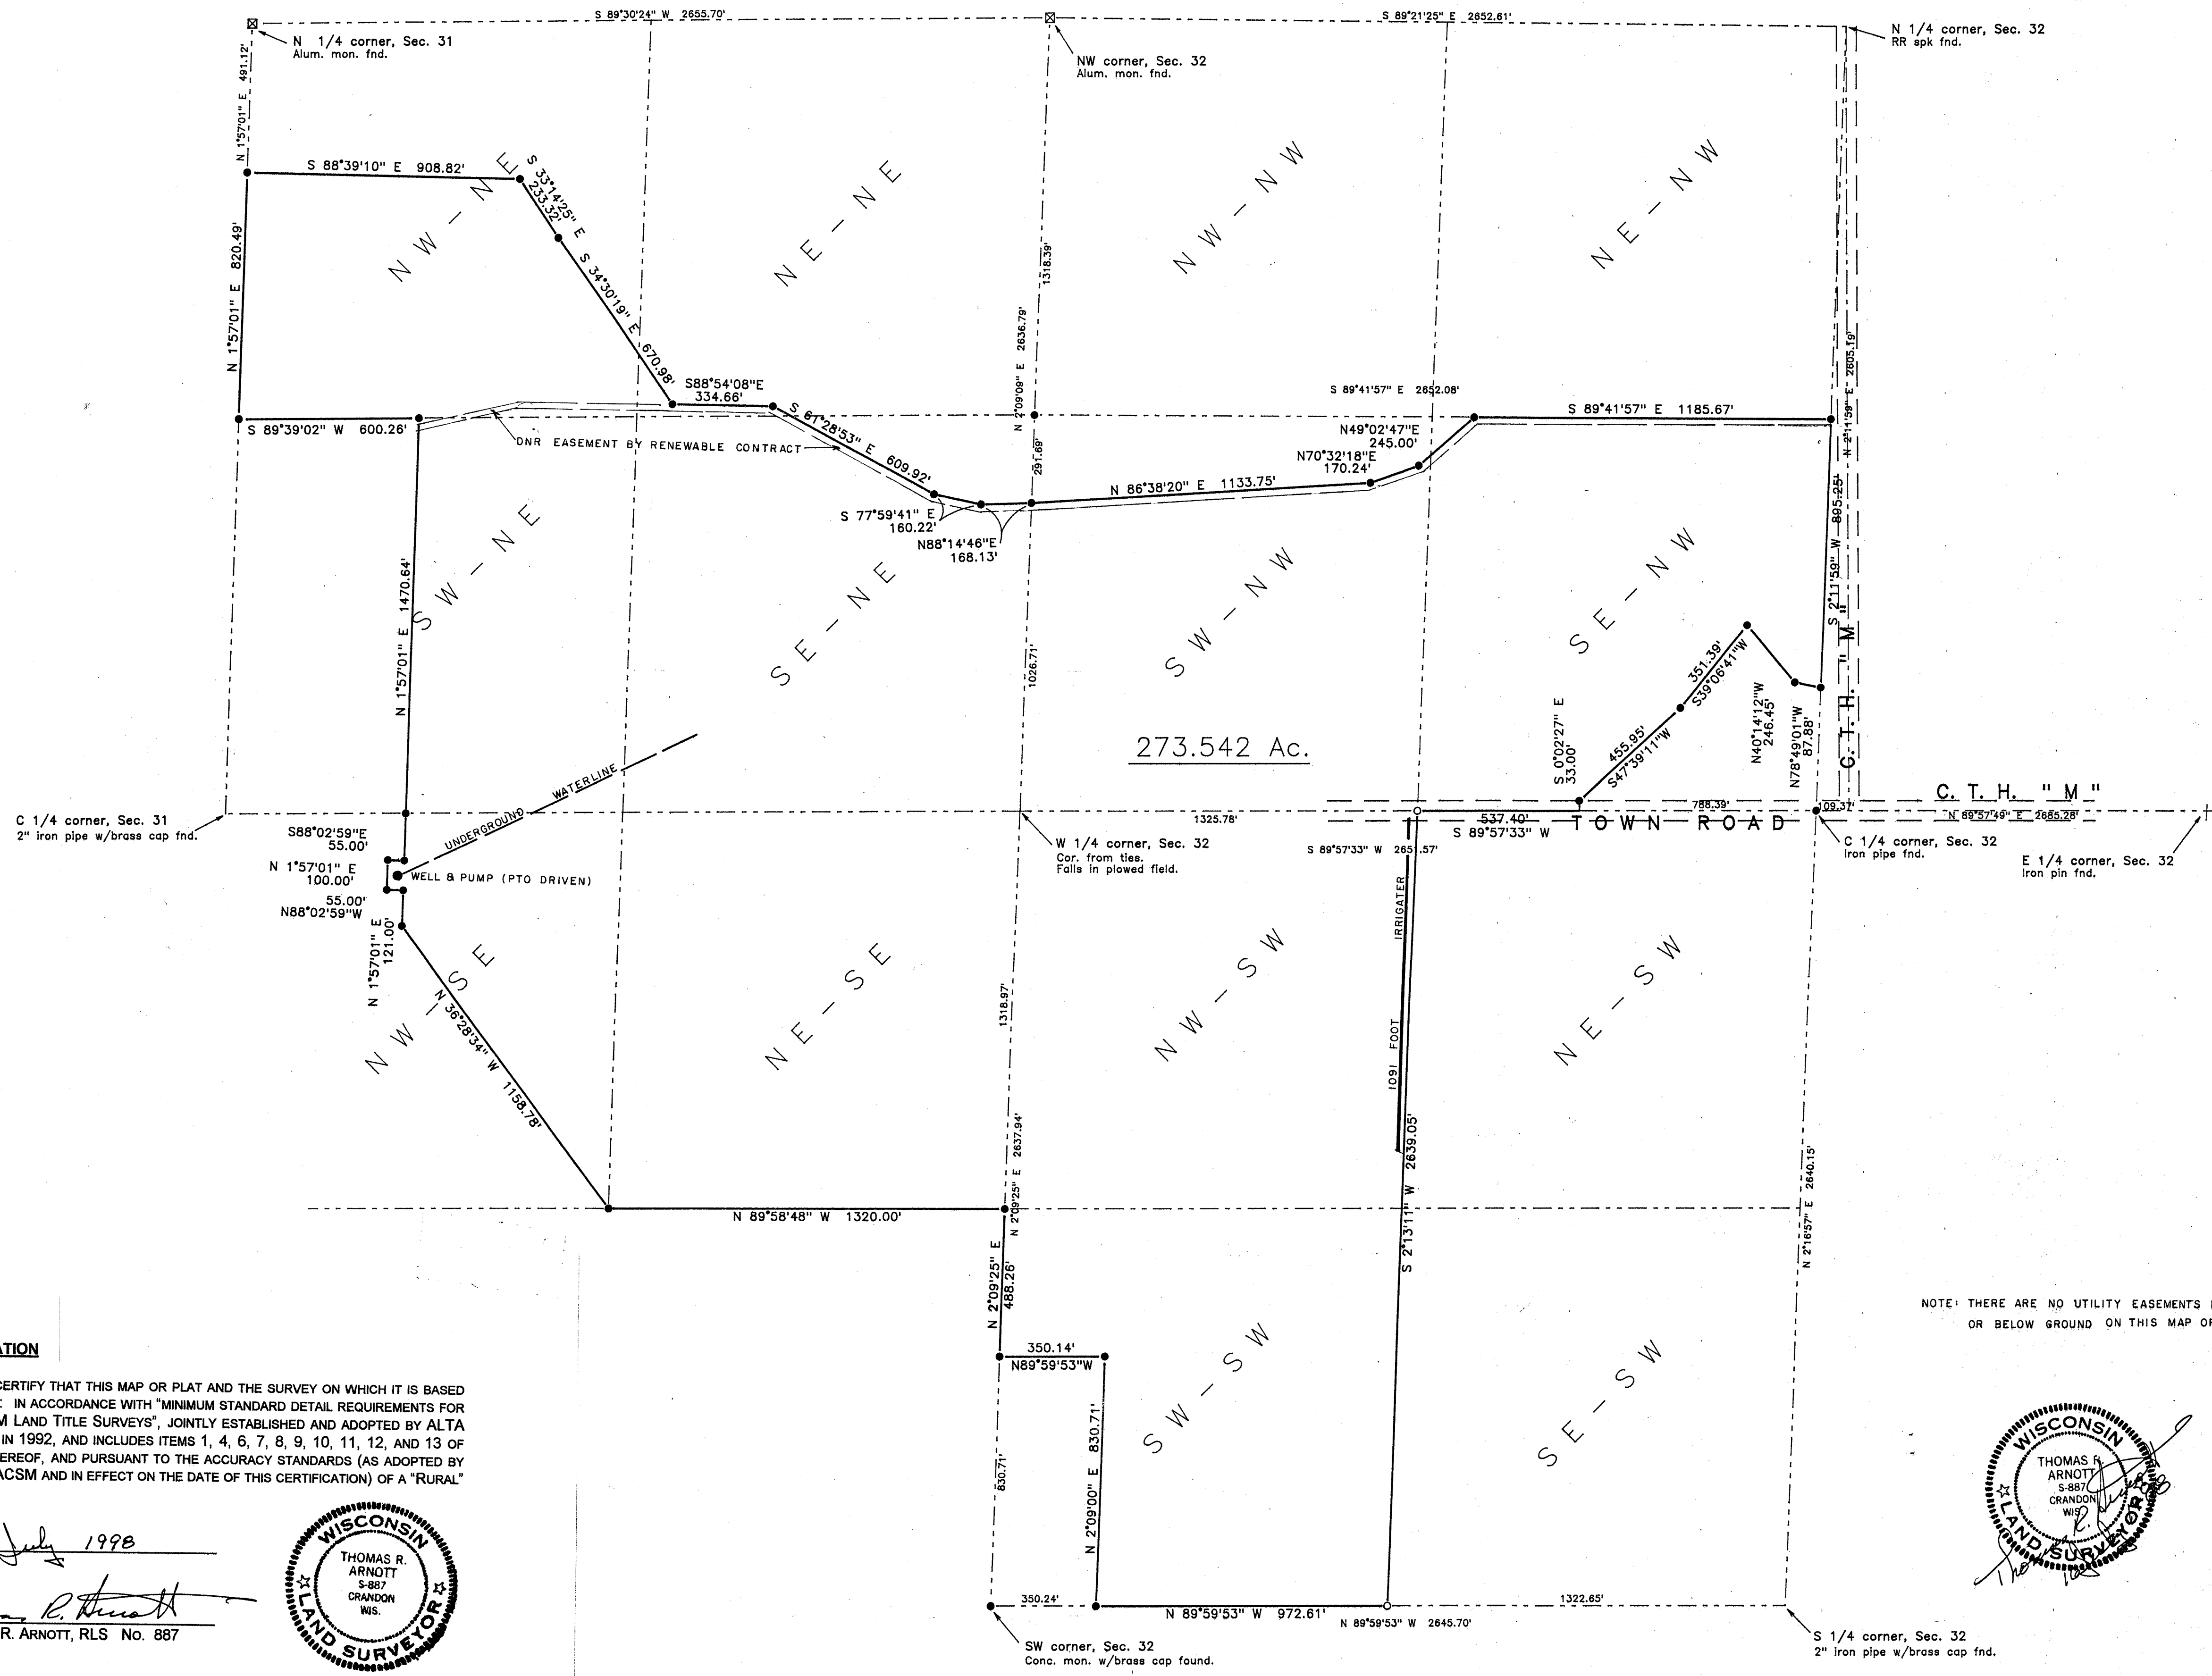

- LEGEND**
- Iron pipe set
 - Iron pipe found
 - ⊠ Aluminum monument found
 - Boundary of parcel surveyed



NOTE: THERE ARE NO UTILITY EASEMENTS EITHER ABOVE OR BELOW GROUND ON THIS MAP OF SURVEY.

CERTIFICATION

THIS IS TO CERTIFY THAT THIS MAP OR PLAT AND THE SURVEY ON WHICH IT IS BASED WERE MADE: IN ACCORDANCE WITH "MINIMUM STANDARD DETAIL REQUIREMENTS FOR ALTA/ACSM LAND TITLE SURVEYS", JOINTLY ESTABLISHED AND ADOPTED BY ALTA AND ACSM IN 1992, AND INCLUDES ITEMS 1, 4, 6, 7, 8, 9, 10, 11, 12, AND 13 OF TABLE A THEREOF, AND PURSUANT TO THE ACCURACY STANDARDS (AS ADOPTED BY ALTA AND ACSM AND IN EFFECT ON THE DATE OF THIS CERTIFICATION) OF A "RURAL" SURVEY.

DATE: 16 July 1998

Thomas R. Arnott
THOMAS R. ARNOTT, RLS No. 887

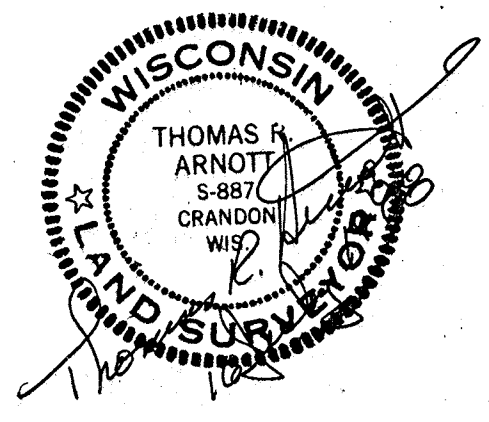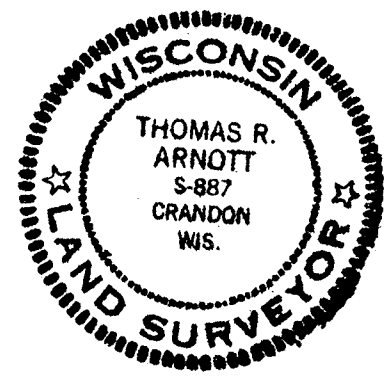

THOMAS R. ARNOTT REGISTERED LAND SURVEYOR P.O. BOX 635 ANTIGO, WIS. 54409	
Survey for Diercks & Sons, Inc. Part of Sections 31 & 32, T. 31 N., R. 14 E., Town of Wolf River, Langlade County, Wis.	
SCALE: 1" = 300'	DATE: 12 July, 1998
DC FILE: DEK3132	SHEET 8 OF 10