
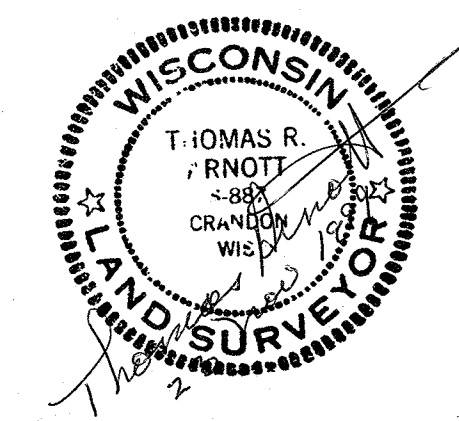
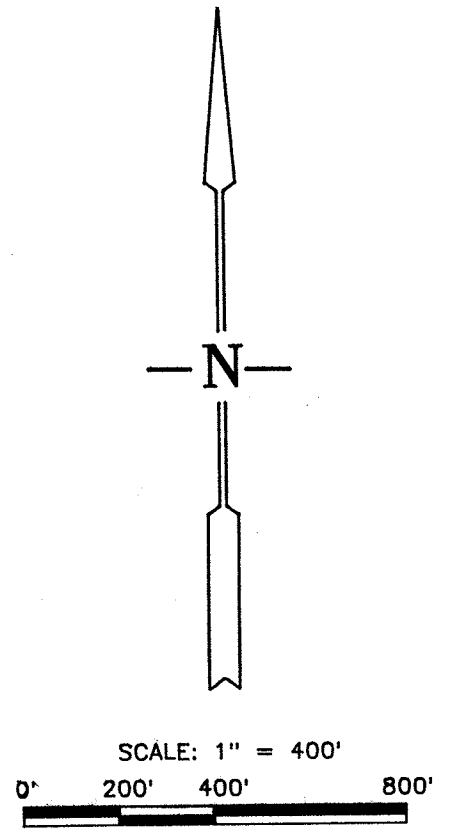


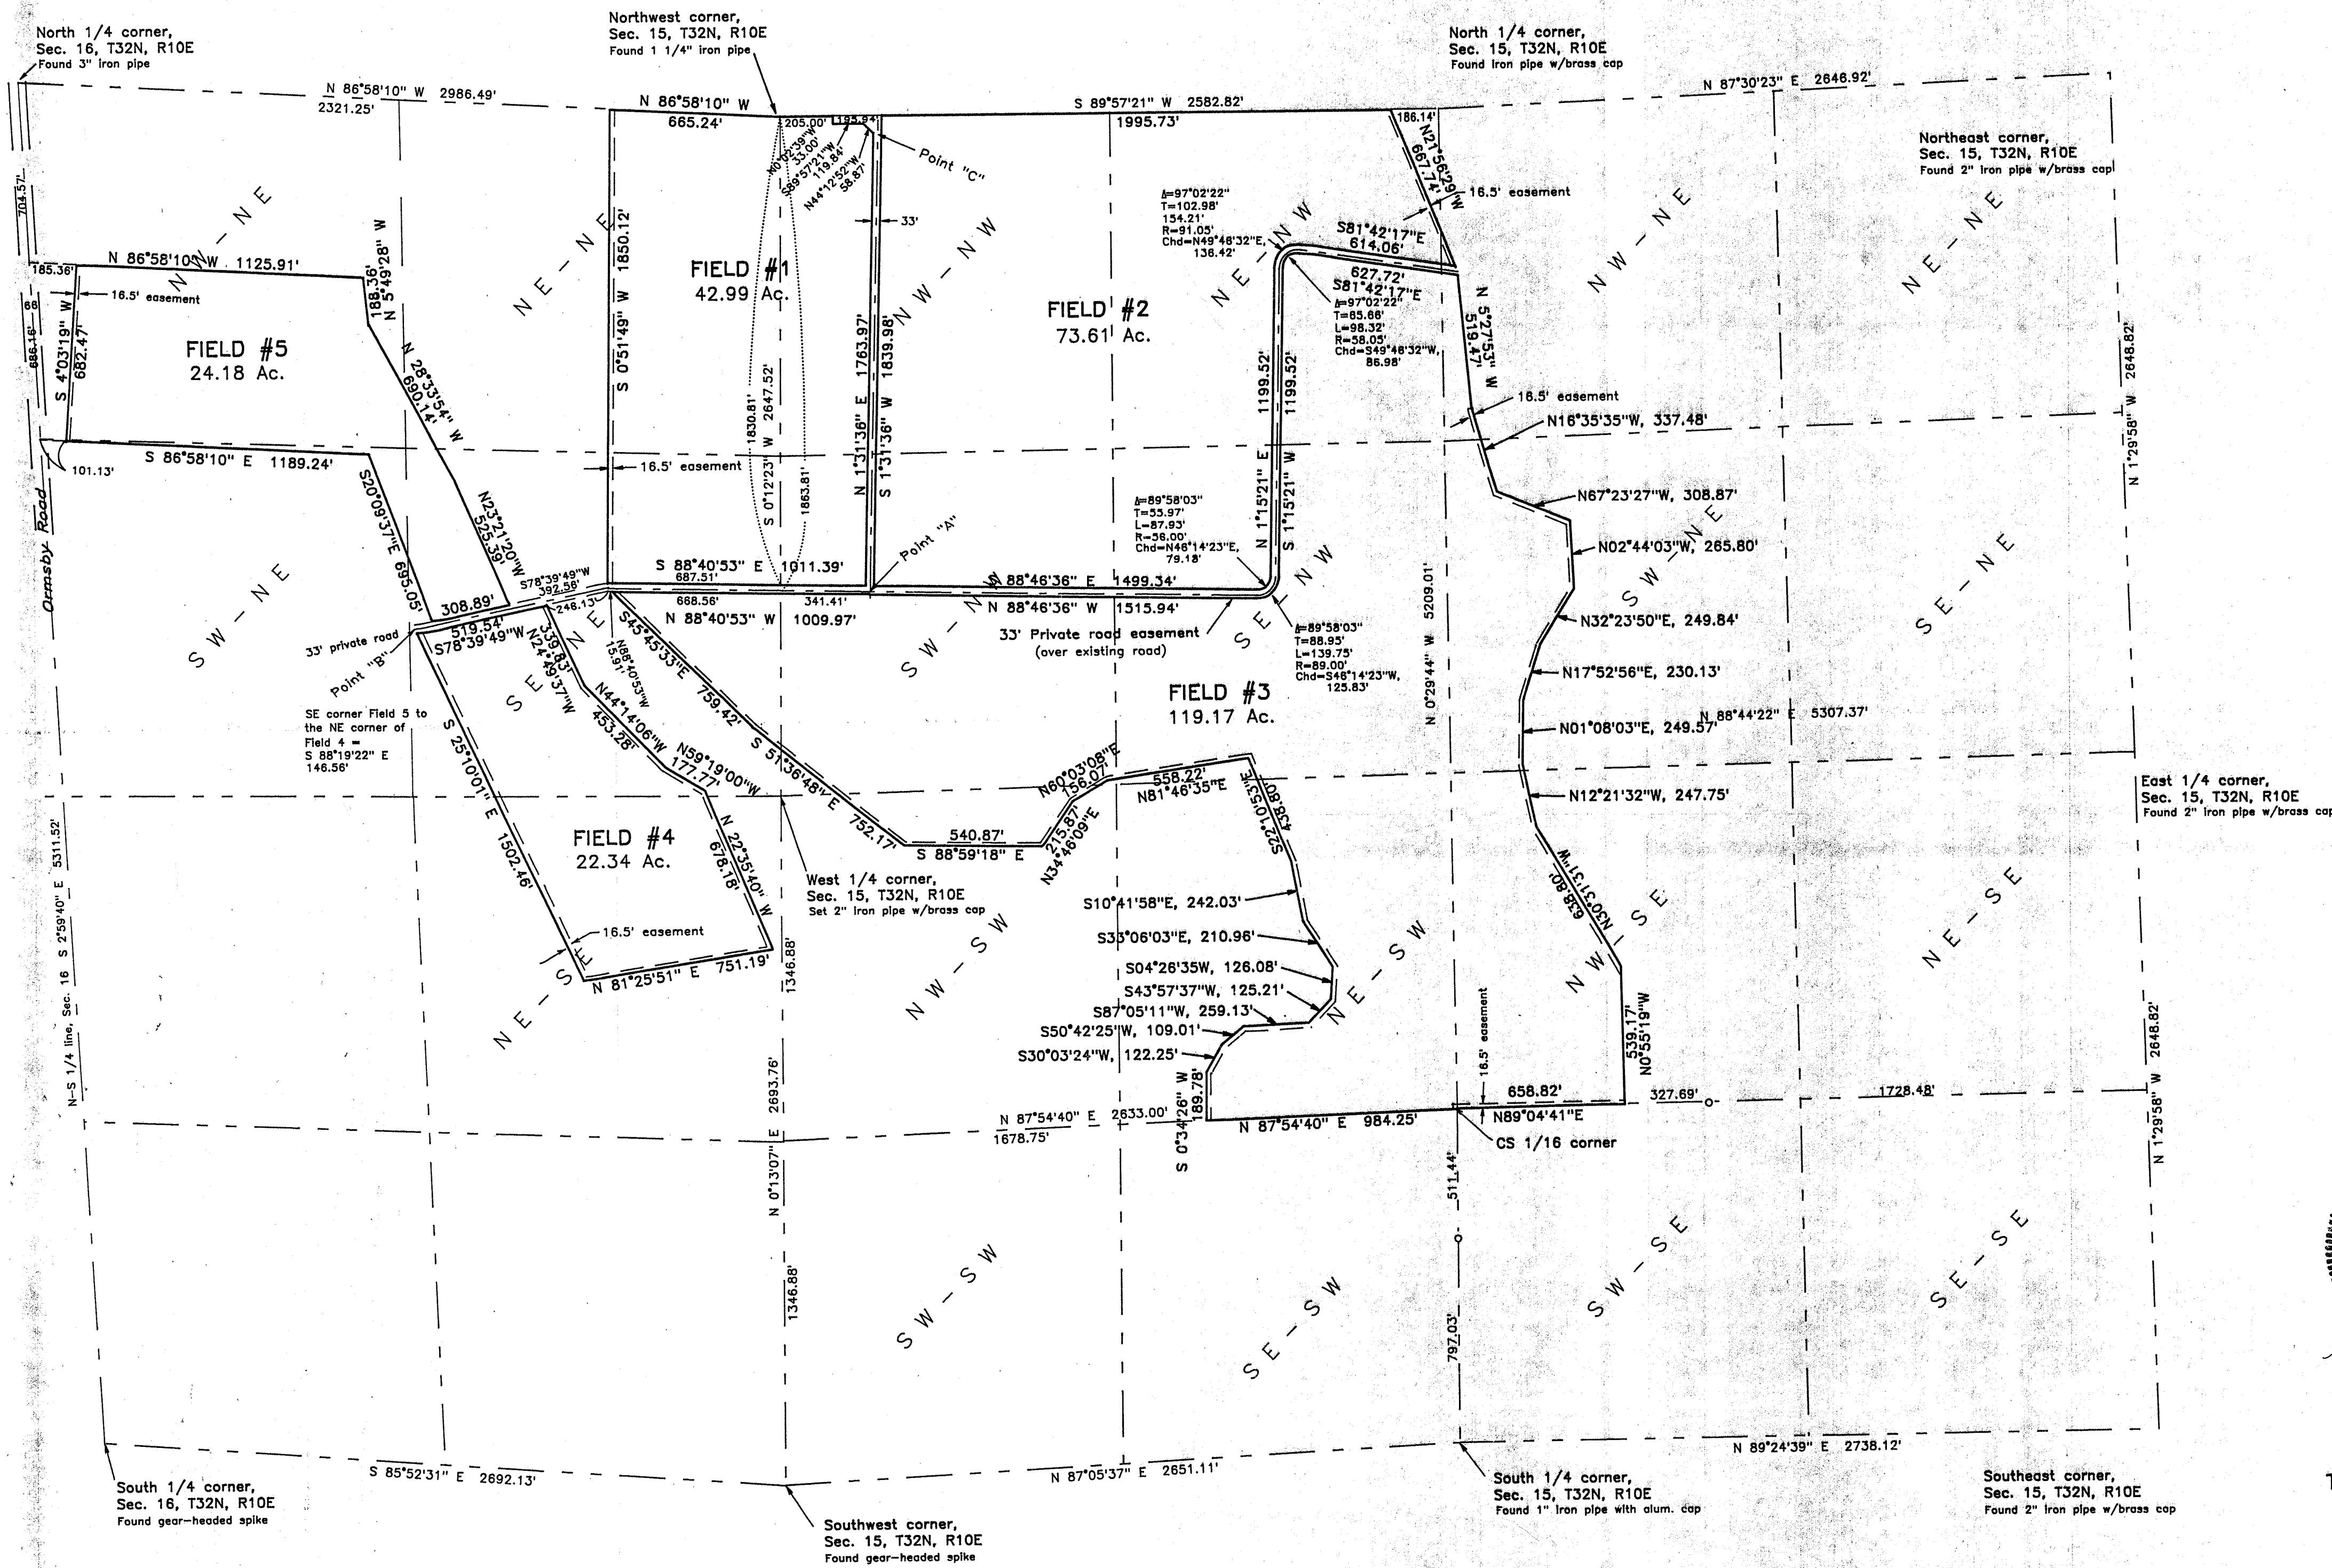

- LEGEND**
- Iron pipe set where shown and at all angle points on the boundary of the parcels surveyed.
 - Iron pipe found
 - Iron pipe with brass cap found
 - Boundary of parcel surveyed
- Bearings are referenced state plane grid

Total acres 282.29

THOMAS R. ARNOTT REGISTERED LAND SURVEYOR P.O. BOX 635 ANTIGO, WIS. 54409	
Survey for Ted Baginski & Sons, Inc. and Thomas Ernstmeier Part of Sections 15 & 16, T. 32 N., R. 10 E., Langlade County, Wisconsin.	
SCALE: 1" = 400'	DATE: 20 Oct., 1999
DC FILE: bag16	

Revised 18 Nov., 1999
Revised 18 Nov., 1999
Revised 22 Nov., 1999