



A MAP OF SURVEY FOR DIANNE GRABOWSKI
BEING PART OF THE NW 1/4
SECTION 6, TOWN 33 NORTH, RANGE 11 EAST
AND PART OF THE NE 1/4 OF
SECTION 1, TOWN 33 NORTH, RANGE 10 EAST
TOWN OF UPHAM, LANGLADE COUNTY, WISCONSIN.

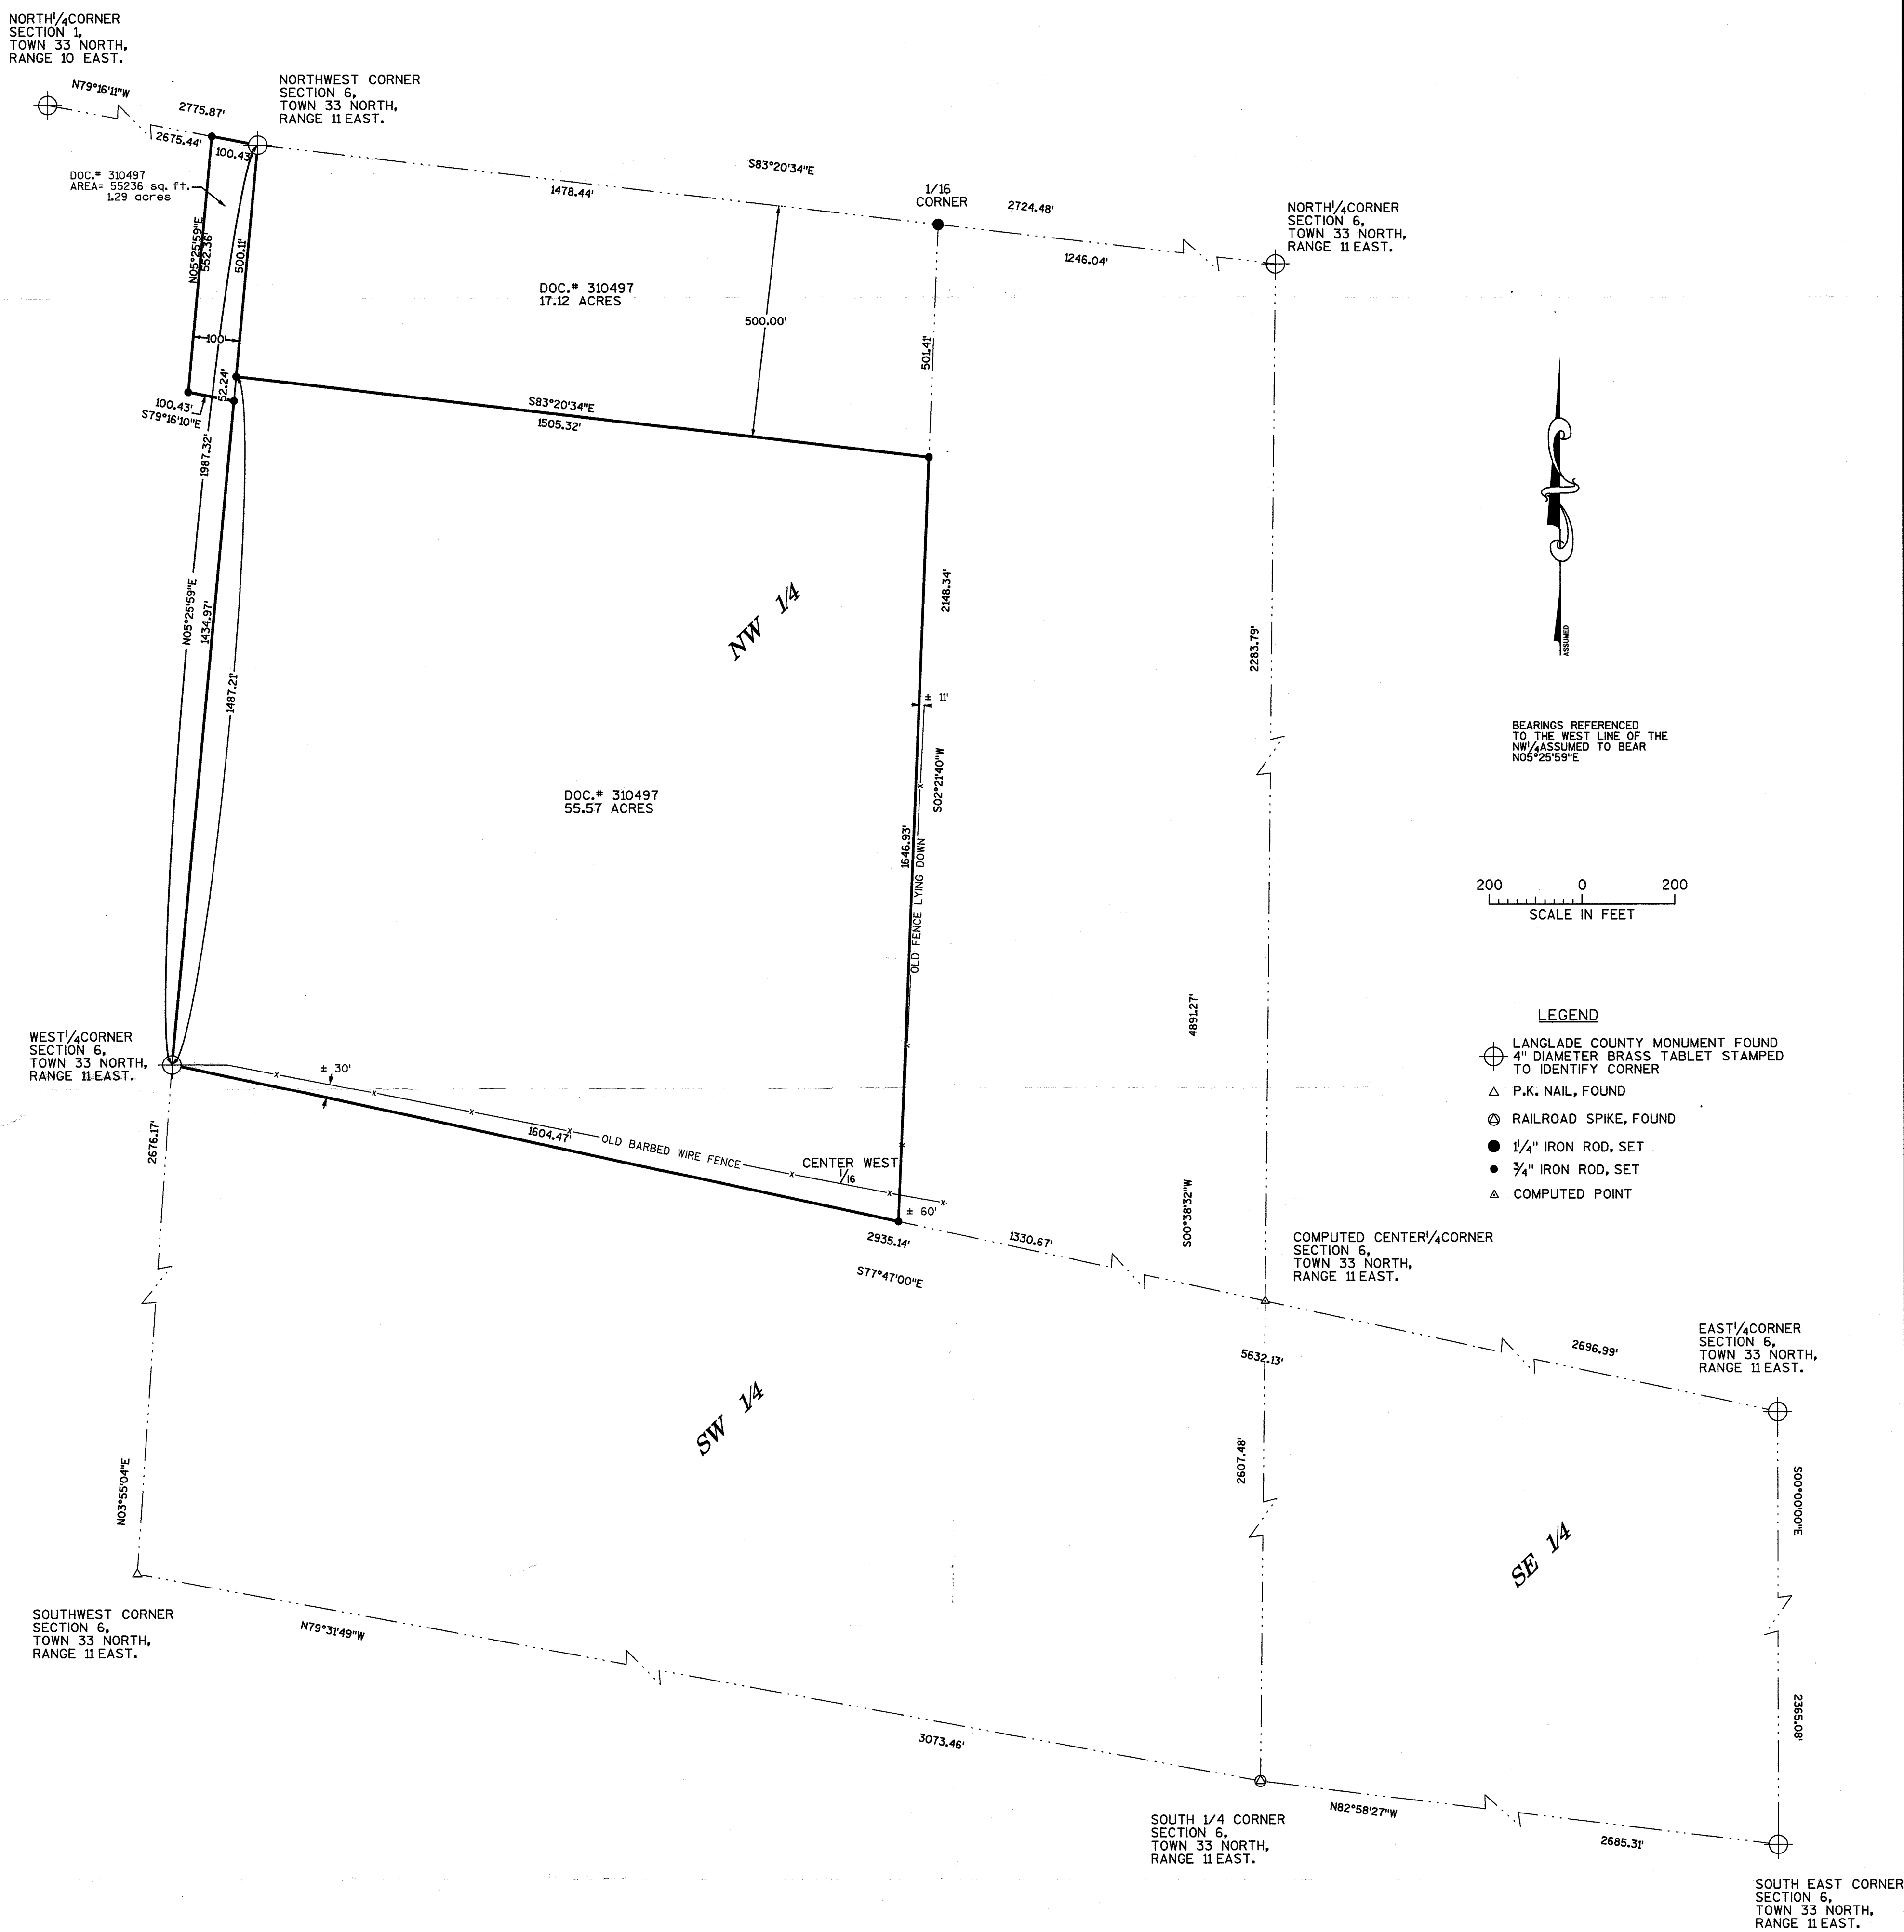

RECORD # 40329
LANGLADE COUNTY SURVEYORS OFFICE
DATE FILED: 3/14/00 BY: D. Roberts

MSA
PROFESSIONAL SERVICES

TRANSPORTATION • MUNICIPAL • REMEDIATION
DEVELOPMENT • ENVIRONMENTAL
1835 N. Stevens St. Rhinelander, WI 54501
715-362-3244 1-800-844-7854 Fax: 715-362-4116

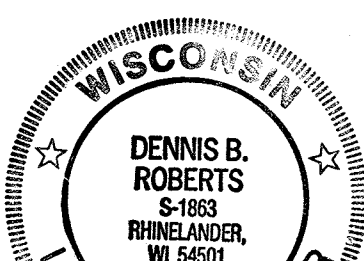

Dennis B. Roberts
01-31-2000

I, DENNIS B. ROBERTS, HEREBY CERTIFY THAT I HAVE SURVEYED AND MAPPED THE ABOVE PARCEL OF LAND UNDER THE DIRECTION OF MS. DIANNE GRABOWSKI AND THAT THE ABOVE MAP IS A TRUE AND CORRECT REPRESENTATION OF LANDS SURVEYED TO THE BEST OF MY KNOWLEDGE AND BELIEF, AND THAT I HAVE PROVIDED A DESCRIPTION OF THE PARCEL ON A SEPERATE SHEET, THAT I HAVE COMPLIED WITH THE PROVISIONS OF AE-7 OF THE WISCONSIN ADMINISTRATIVE CODE.