
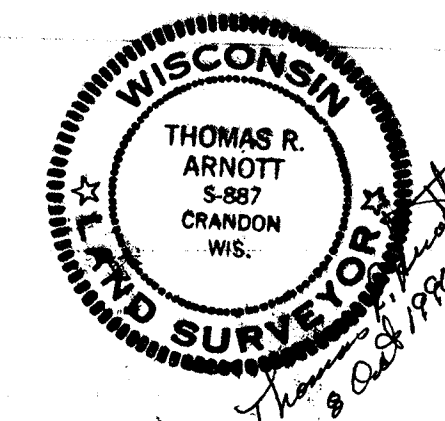
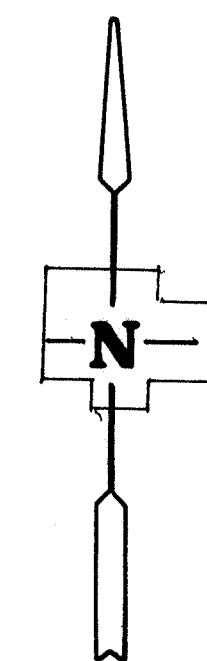


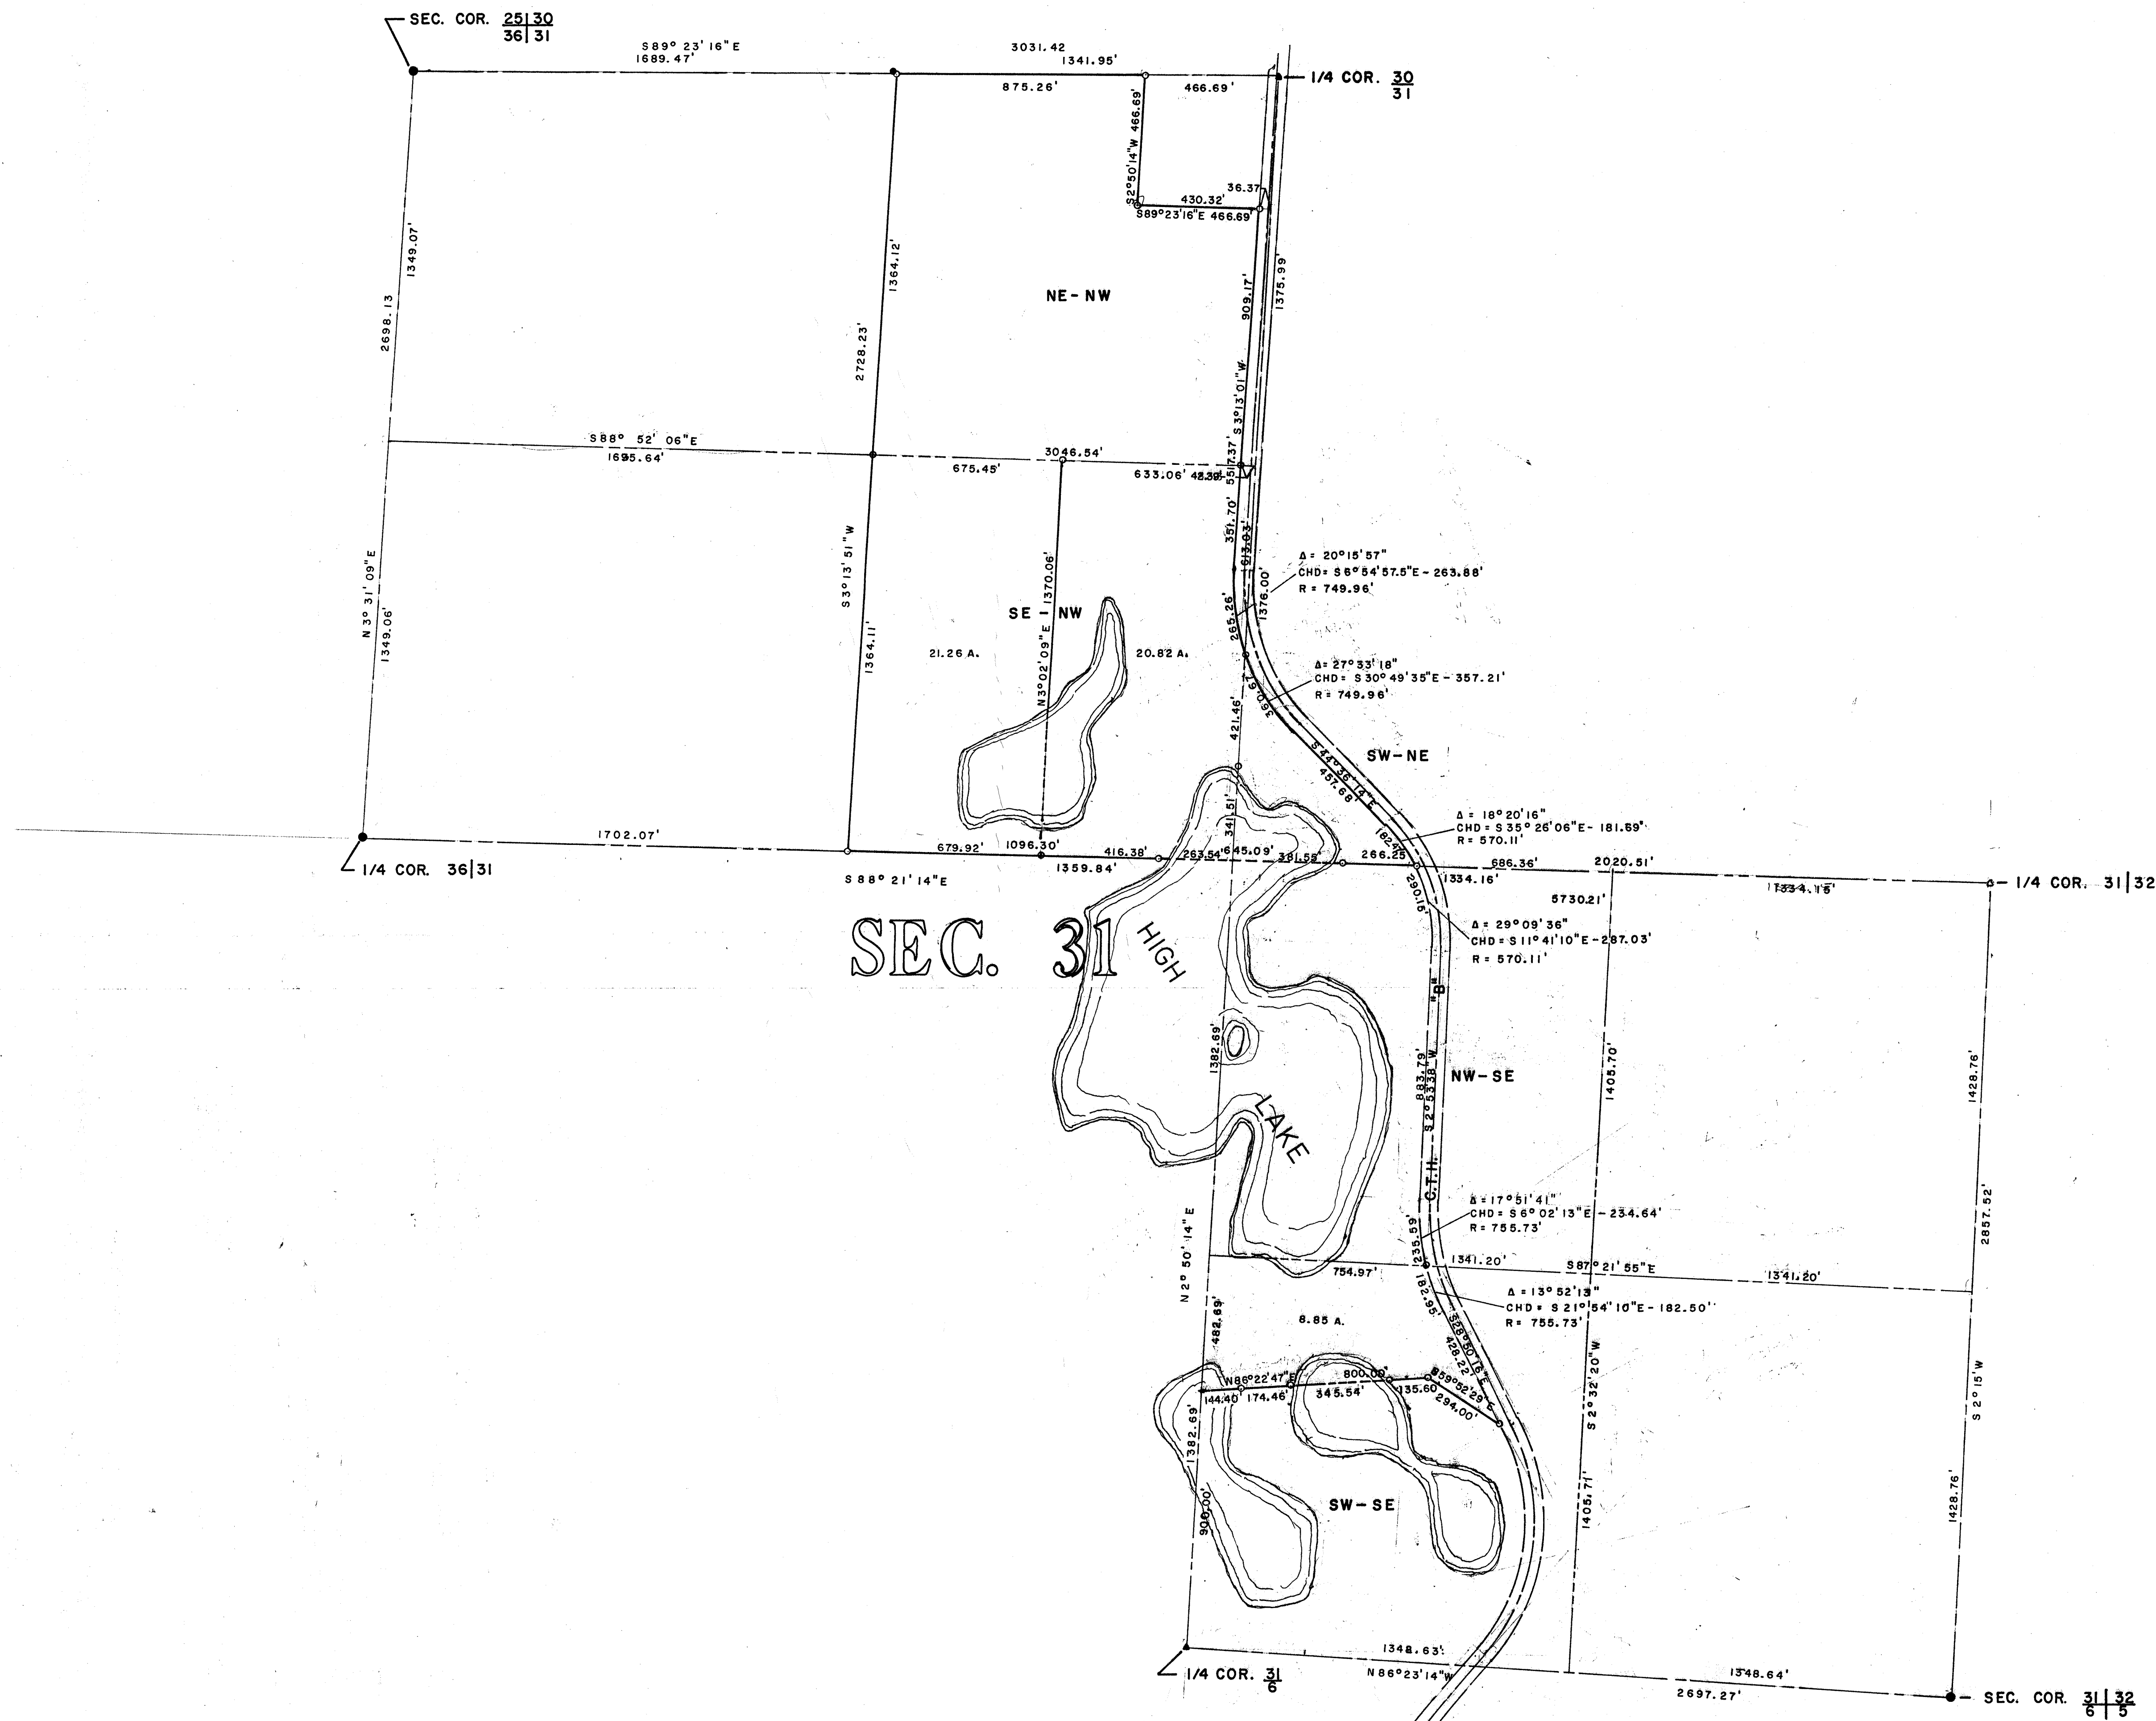

- = CORNER MONUMENT FOUND
- ▲ = CORNER FOUND WITH MONUMENT ASSESSORY
- △ = CORNER SET FROM MONUMENT
- = IRON PIPE FOUND
- ◊ = IRON PIPE SET

PART OF SEC. 31, T33N, R11E, TOWN OF  
UPHAM, LANGLADE COUNTY, WIS.

RECORD # 40333  
LANGLADE COUNTY SURVEYORS OFFICE  
DATE FILED: 4/13/2000 BY: [Signature]

|                                                                                  |                   |
|----------------------------------------------------------------------------------|-------------------|
| THOMAS R. ARNOTT<br>REGISTERED LAND SURVEYOR<br>P.O. BOX 84<br>LAONA, WIS. 54541 |                   |
| MAP OF SURVEY FOR<br>GEORGE GROSSMAN                                             |                   |
| SCALE: 1" = 300'                                                                 | DATE: 8 OCT. 1990 |
|                                                                                  |                   |