


A MAP OF SURVEY FOR MIKE KASTER
BEING THE SOUTH LINE OF THE SE 1/4 NW 1/4
AND THE SOUTH LINE OF THE SW 1/4 NE 1/4
SECTION 6, TOWN 33 NORTH, RANGE 11 EAST
TOWN OF UPHAM, LANGLADE COUNTY, WISCONSIN.

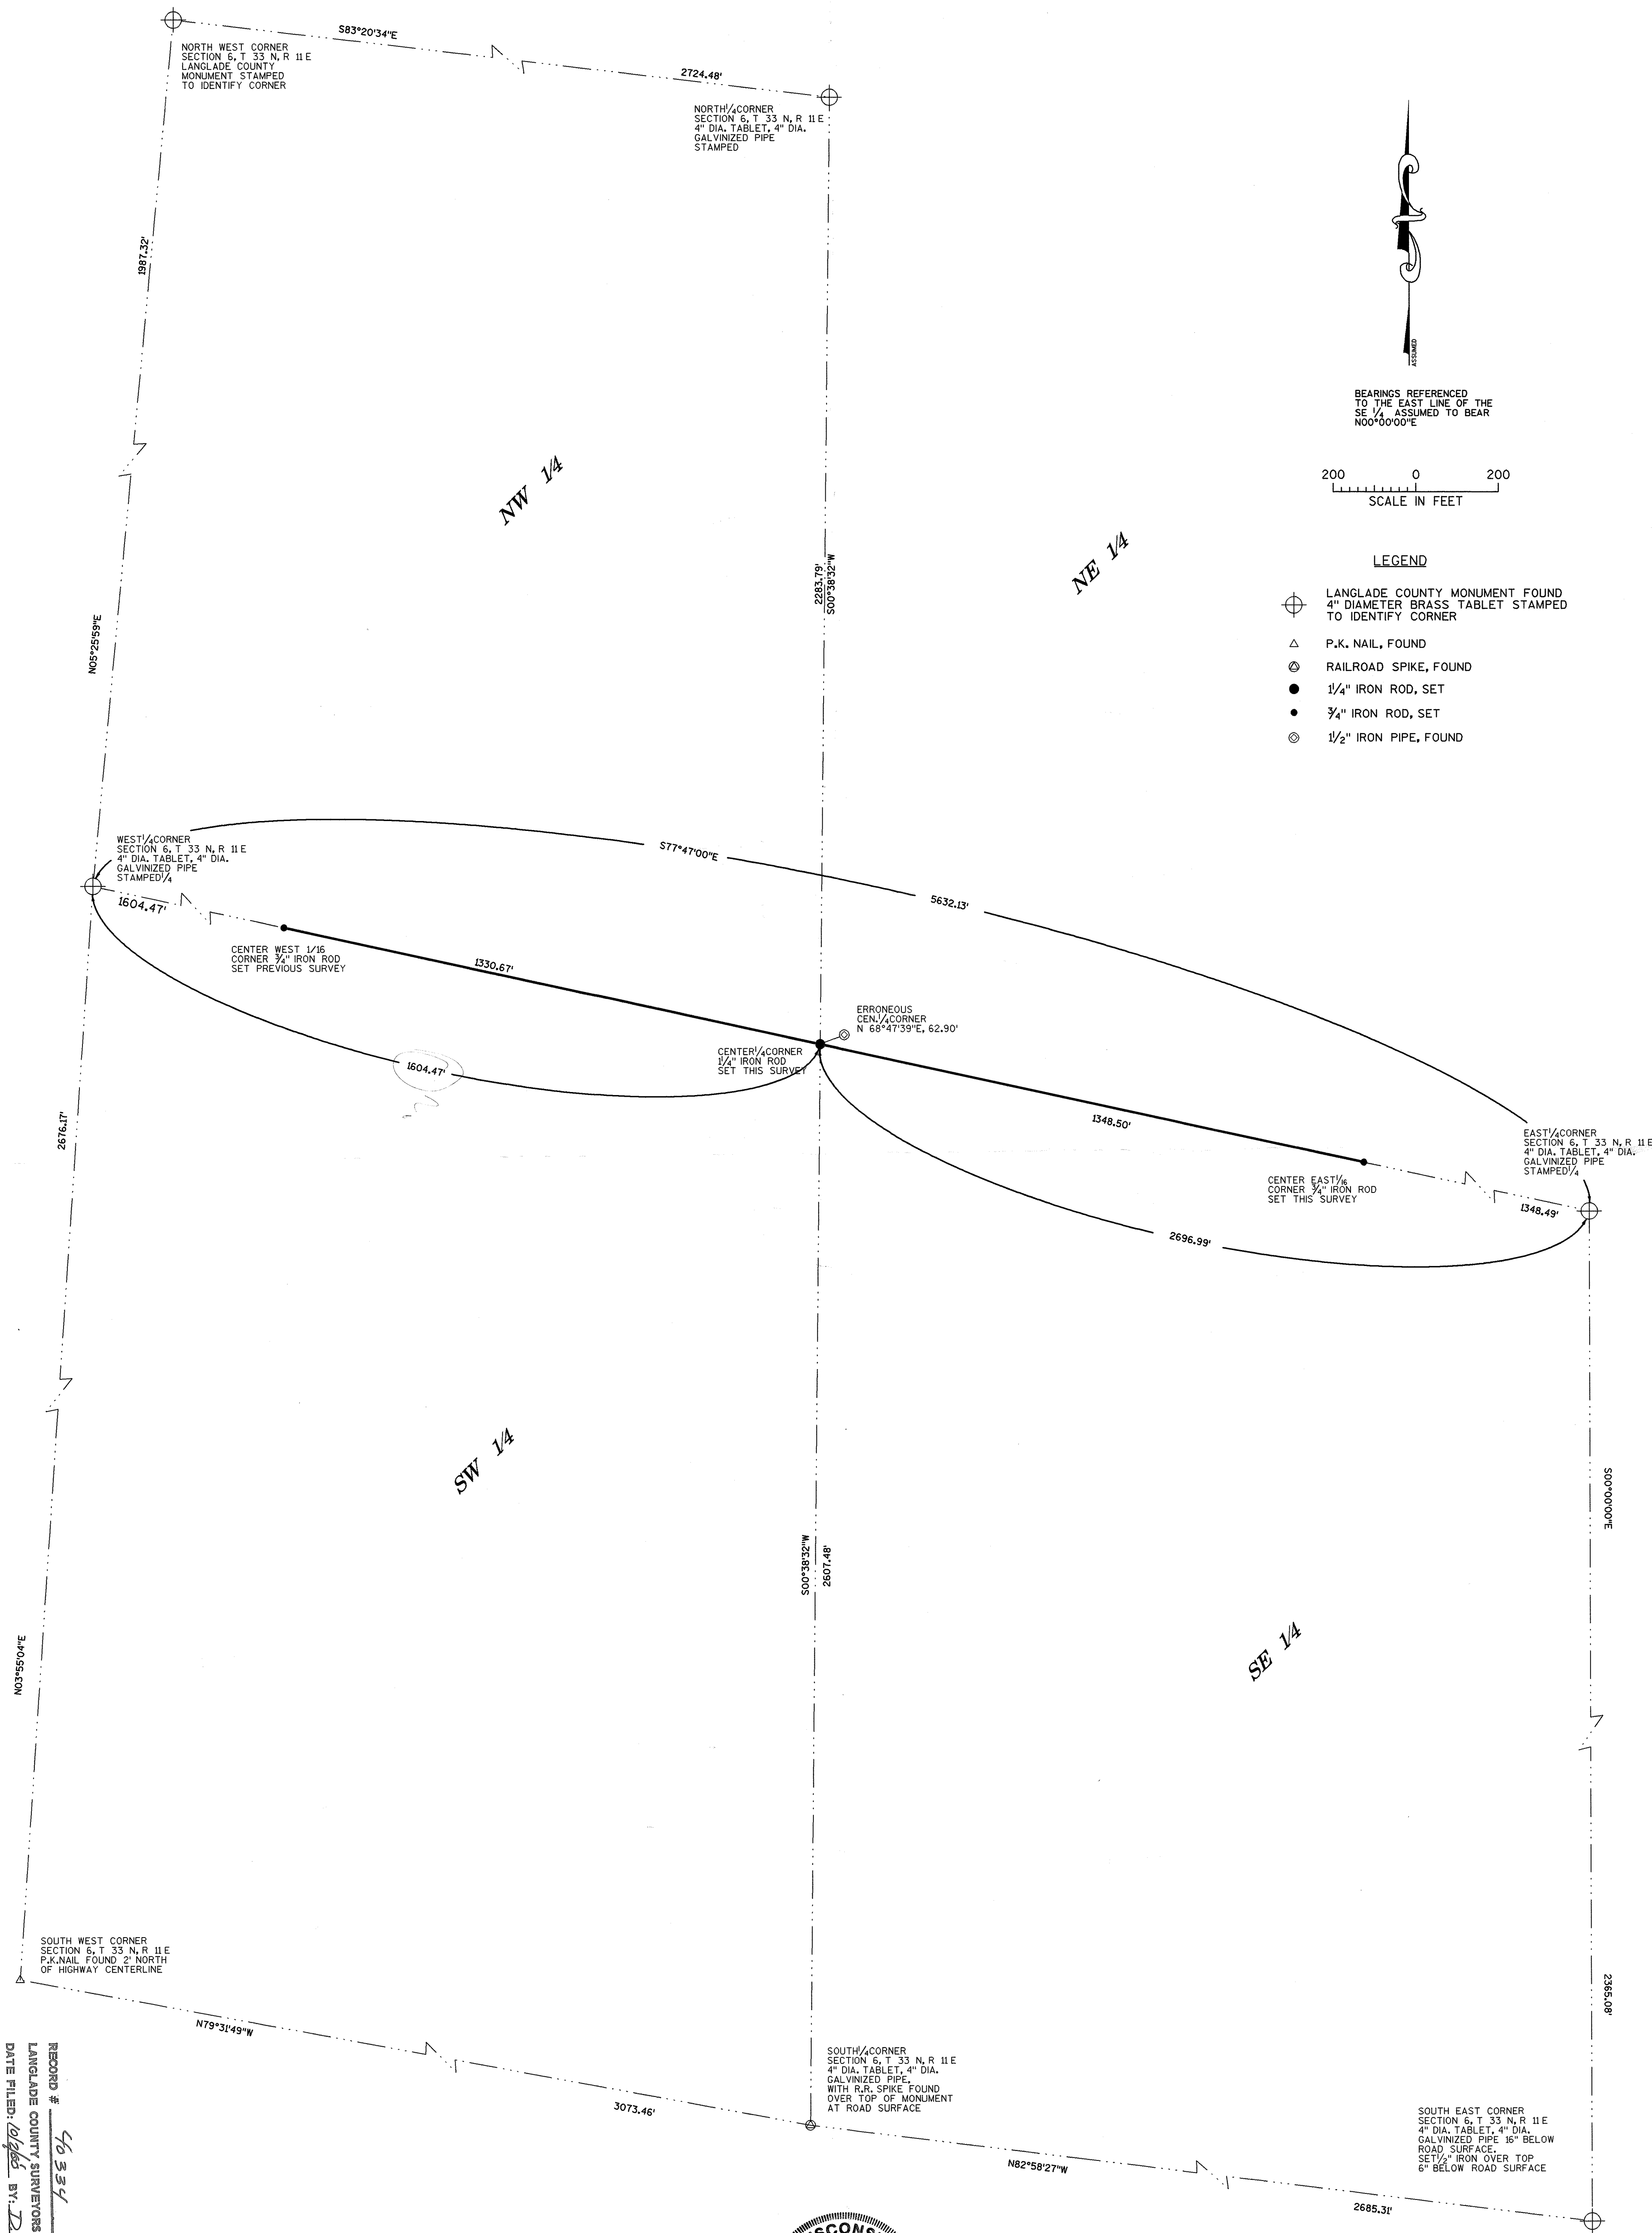

BEARINGS REFERENCED
TO THE EAST LINE OF THE
SE 1/4, ASSUMED TO BEAR
N00°00'00\"/>

200 0 200
SCALE IN FEET


LEGEND

- LANGlade COUNTY MONUMENT FOUND
4\"/>

RECORD # 40334
LANGlade COUNTY SURVEYORS OFFICE
DATE FILED: 10/16/05 BY: D. Roberts

MSA
PROFESSIONAL SERVICES

TRANSPORTATION • MUNICIPAL • REMEDIATION
DEVELOPMENT • ENVIRONMENTAL
1835 N. Stevens St. Rhineland, WI 54501
715-362-3244 1-800-844-7854 Fax: 715-362-4116

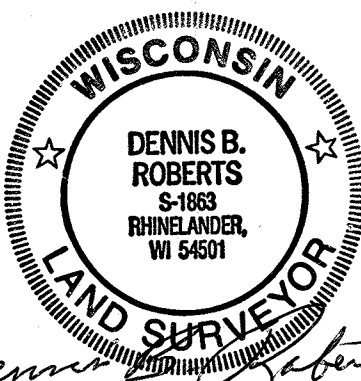

Dennis B. Roberts
02-18-2000

I, DENNIS B. ROBERTS, HEREBY CERTIFY THAT I HAVE SURVEYED AND MAPPED THE ABOVE
BOUNDARY LINES UNDER THE DIRECTION OF MR. MIKE KASTER AND THAT THE ABOVE MAP IS
A TRUE AND CORRECT REPRESENTATION OF LINES SURVEYED TO THE BEST OF MY KNOWLEDGE
AND BELIEF.