

**SURVEY OF THE
SE1/4-NE1/4,
SECTION 25, T.31N., R.14E.,
AND THE
NW1/4-NW1/4,
SECTION 30, T.31N., R.15E.,
TOWN OF WOLF RIVER,
LANGLADE COUNTY, WISCONSIN**



I, DEVON VANDEN HEUVEL, REGISTERED LAND SURVEYOR, HEREBY CERTIFY TO MY CLIENT(S) THAT I HAVE SURVEYED AND MAPPED THE PROPERTY SHOWN UPON THIS PLAT AND THAT THE WITHIN PLAT IS A TRUE AND CORRECT REPRESENTATION OF THE BOUNDARIES OF THE LAND SURVEYED, TO THE BEST OF MY KNOWLEDGE AND BELIEF.



RECORD # 40341
LANGLADE COUNTY SURVEYORS OFFICE
DATE FILED: 5/22/01 BY: [Signature]

NICOLET SURVEYING
1222 LINCOLN STREET, RHINELANDER, WI 54501
715-362-2808
715-362-4114 (FAX)

DRAWN BY: MS DATE: 6/5/2000 SHEET 1 of 1
CHECKED BY: DVH SCALE: 1" = 200' FILE NO. 144
F.B. FB. 4, PG. 75 PROJ. # 144

**SURVEY OF THE
SE1/4-NE1/4, SECTION 25, T.31N., R.14E.,
AND THE
NW1/4-NW1/4, SECTION 30, T.31N., R.15E.,
TOWN OF WOLF RIVER,
LANGLADE COUNTY, WISCONSIN**

SURVEY OF THE
SE1/4-NE1/4,
SECTION 25, T.31N., R.14E.,
AND THE
NW1/4-NW1/4,
SECTION 30, T.31N., R.15E.,
TOWN OF WOLF RIVER,
LANGLADE COUNTY, WISCONSIN

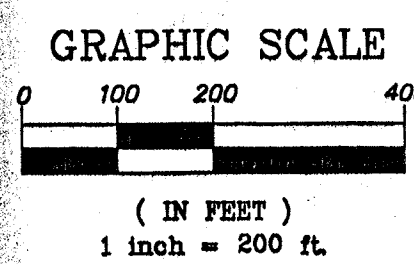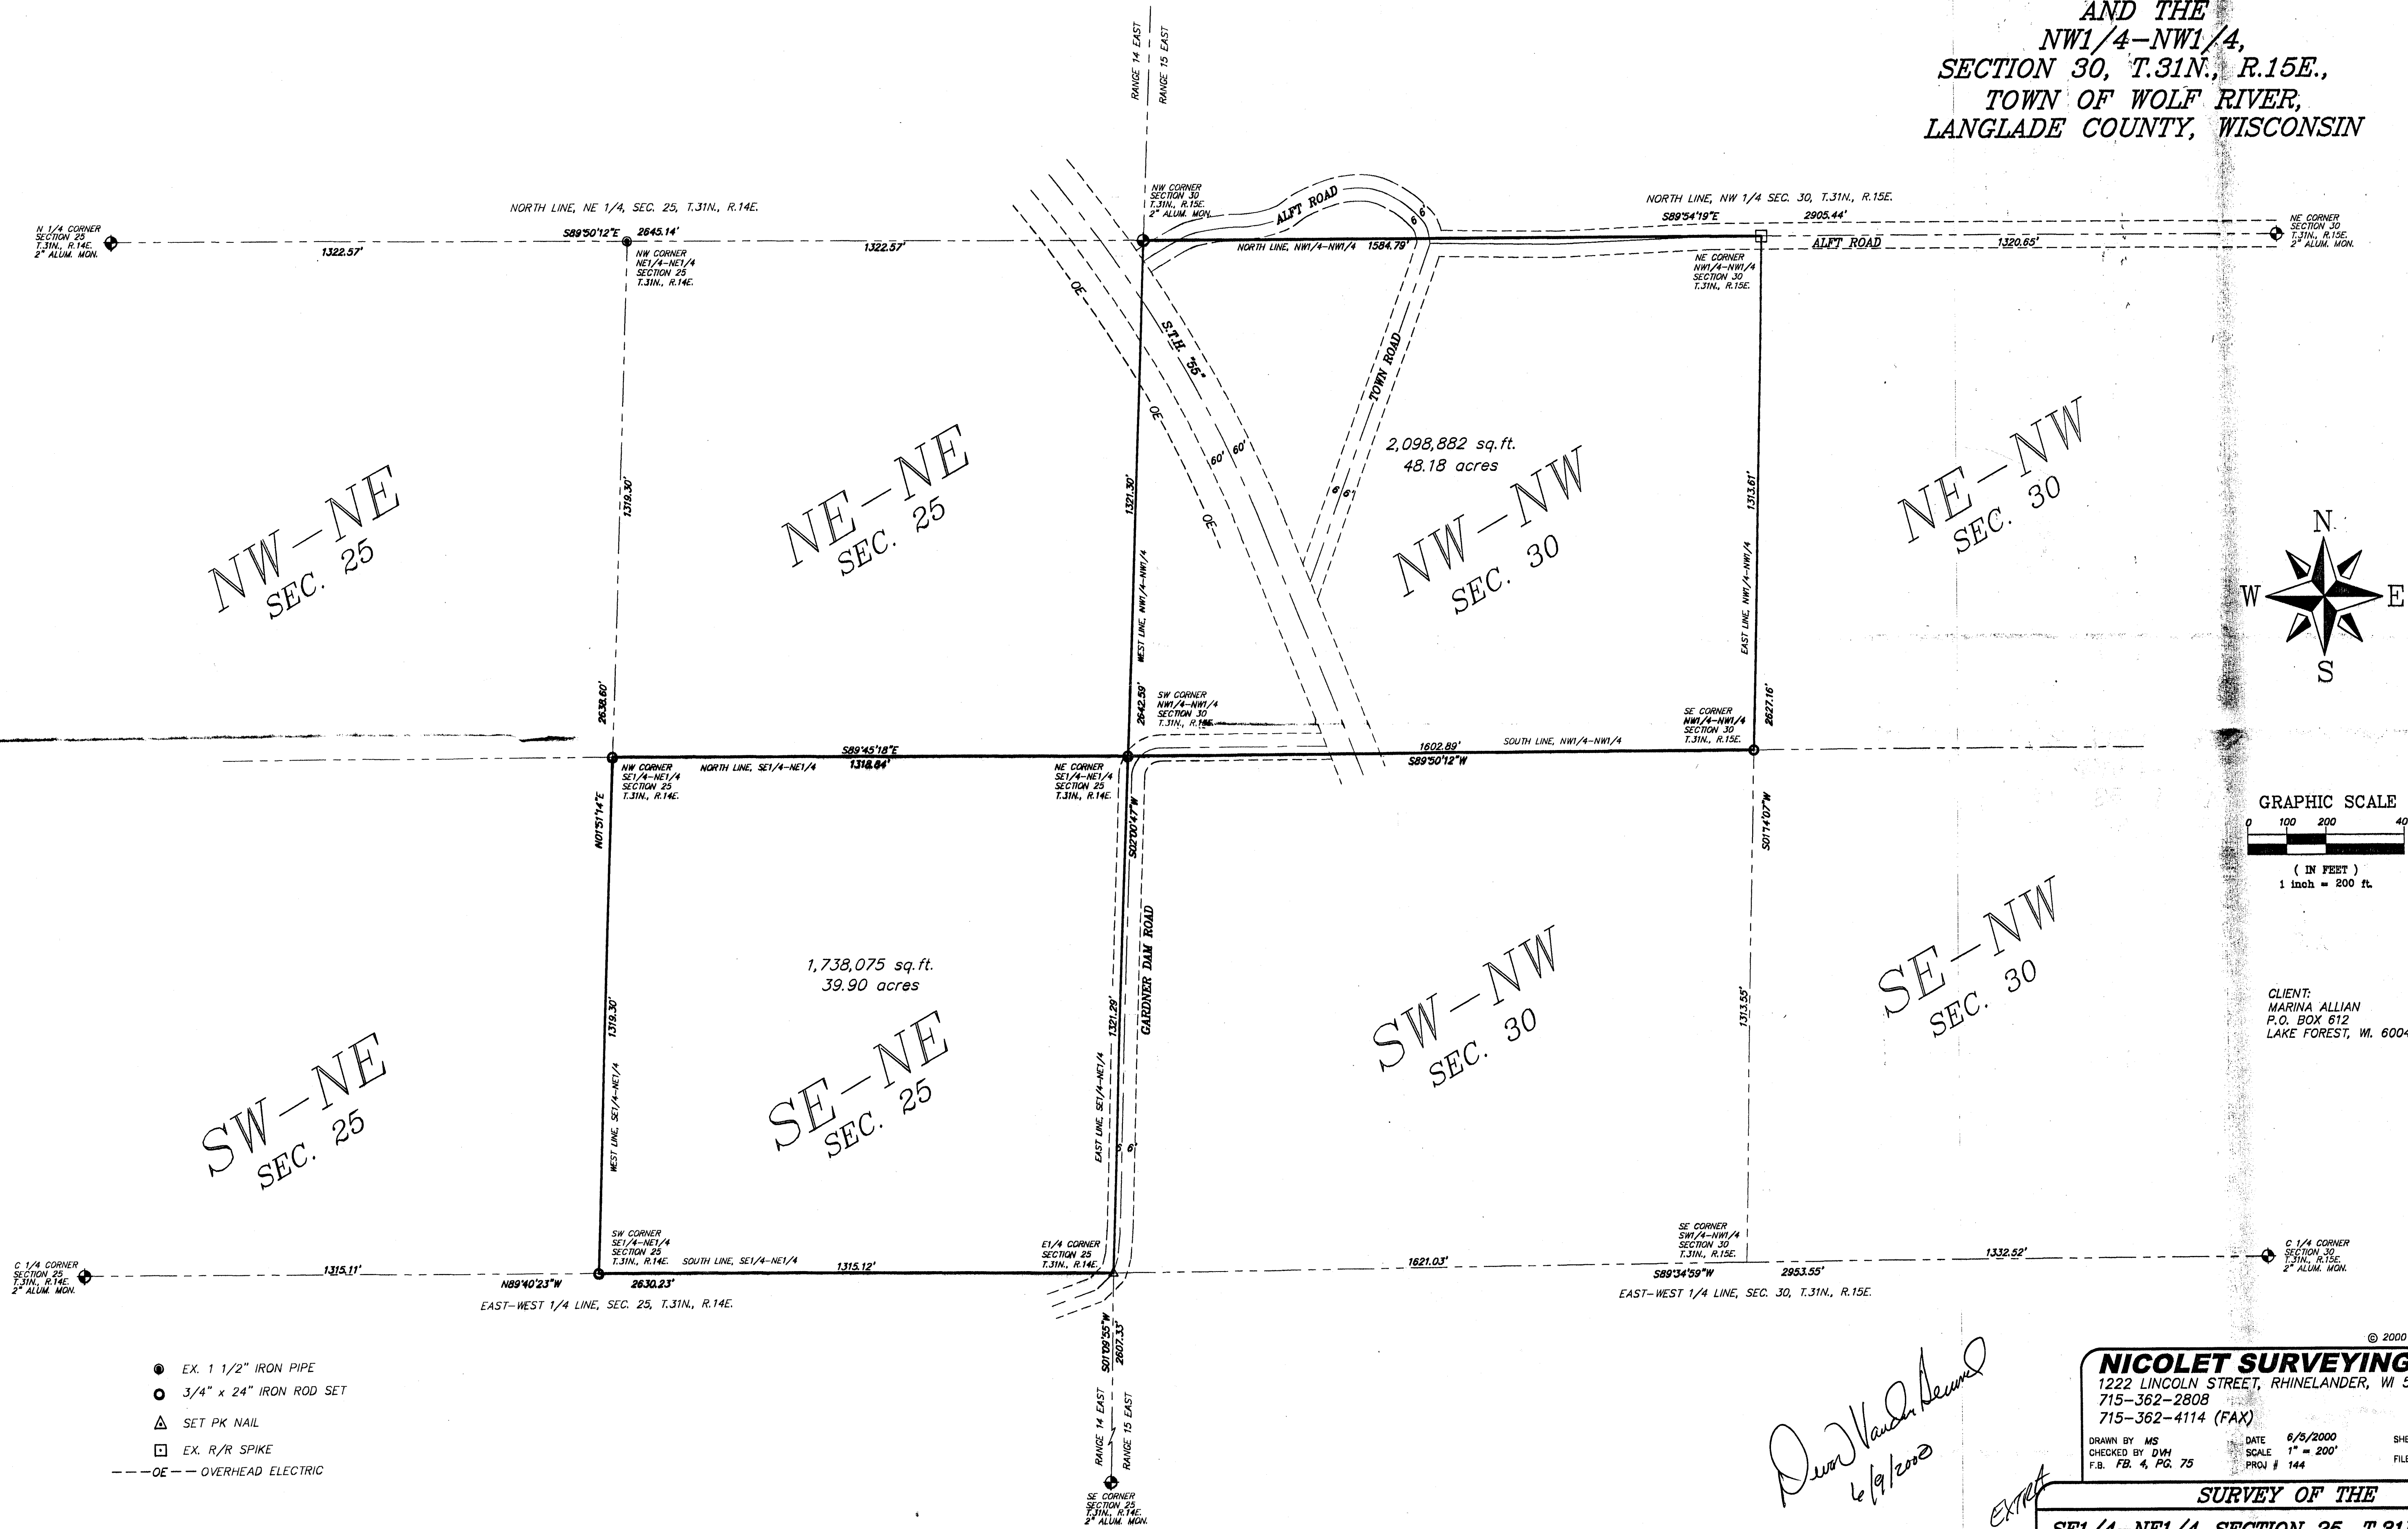

CLIENT:
MARINA ALLIAN
P.O. BOX 612
LAKE FOREST, WI. 60045

NICOLET SURVEYING
1222 LINCOLN STREET, RHINELANDER, WI 54501
715-362-2808
715-362-4114 (FAX)
DRAWN BY MS
CHECKED BY DW
F.B. FB. 4, PG. 75
DATE 6/5/2000
SCALE 1" = 200'
PROJ # 144
SHEET 1 of 1
FILE NO. 144

I, DEVON VANDEN HEUVEL, REGISTERED LAND SURVEYOR, HEREBY CERTIFY TO MY CLIENT(S) THAT I HAVE SURVEYED AND MAPPED THE PROPERTY SHOWN UPON THIS PLAT AND THAT THE WITHIN PLAT IS A TRUE AND CORRECT REPRESENTATION OF THE BOUNDARIES OF THE LAND SURVEYED, TO THE BEST OF MY KNOWLEDGE AND BELIEF.

Devon Vanden Heuvel
6/9/2000

RECORD # 40341
LANGLADE COUNTY SURVEYORS OFFICE
DATE FILED: 5/22/01 BY: [Signature]

SURVEY OF THE
SE1/4-NE1/4, SECTION 25, T.31N., R.14E.,
AND THE
NW1/4-NW1/4, SECTION 30, T.31N., R.15E.,
TOWN OF WOLF RIVER,
LANGLADE COUNTY, WISCONSIN