


SECTION 1, T.33N., R.12E.,  
TOWN OF AINSWORTH,  
LANGLADE COUNTY, WISCONSIN

ALL PARCELS ARE GRANTED AN INGRESS-EGRESS EASEMENT 66 FEET IN WIDTH CENTERED ON THE FOLLOWING DESCRIBED LINE.

[illegible]

NORTHEAST ONE-QUARTER OF THE SOUTHWEST ONE-QUARTER IS GRANTED AN INGRESS-EGRESS EASEMENT 66 FEET IN WIDTH CENTERED ON THE FOLLOWING DESCRIBED LINE.

COMMENCING AT THE EAST ONE-QUARTER CORNER OF SAID SECTION THENCE, ALONG THE NORTH LINE OF THE NORTHEAST ONE-QUARTER OF THE SOUTHEAST ONE-QUARTER NB95°22'27" W 1299.09 FEET TO THE NORTHEAST CORNER OF THE SOUTHWEST ONE-QUARTER OF THE NORTHEAST ONE-QUARTER; THENCE ALONG THE EAST LINE OF THE SOUTHWEST ONE-QUARTER OF THE NORTHEAST ONE-QUARTER N07°07'16"E 65.25 FEET TO A POINT ON THE SOUTHERLY RIGHT OF WAY OF HIGHWAY "55"; THENCE ALONG THE RIGHT OF WAY OF A RIVER ARC OF A RADIUS OF 100 FEET TO THE WEST WITH AN INTERCEPT OF 100 FEET OF WHICH BEARS N 36°07'45" W 217.03 FEET) A DISTANCE OF 217.02 FEET; THENCE N40°74'49" W 163.16 FEET TO THE POINT OF BEGINNING; THENCE S36°34'48" W 93.25 FEET; THENCE S 20°12'31" W 178.67 FEET; THENCE S46°02'07" W 133.18 FEET; THENCE S63°52'27" W 140.75 FEET; THENCE S00°17'32" W 213.44 FEET TO THE POINT OF BEGINNING; THENCE S 65°42'19" W 232.93 FEET; THENCE S40°15'25" W 253.63 FEET TO THE EAST LINE OF THE NORTHEAST ONE-QUARTER OF THE SOUTHWEST ONE-QUARTER AND THE TERMINUS OF SAID EASEMENT.

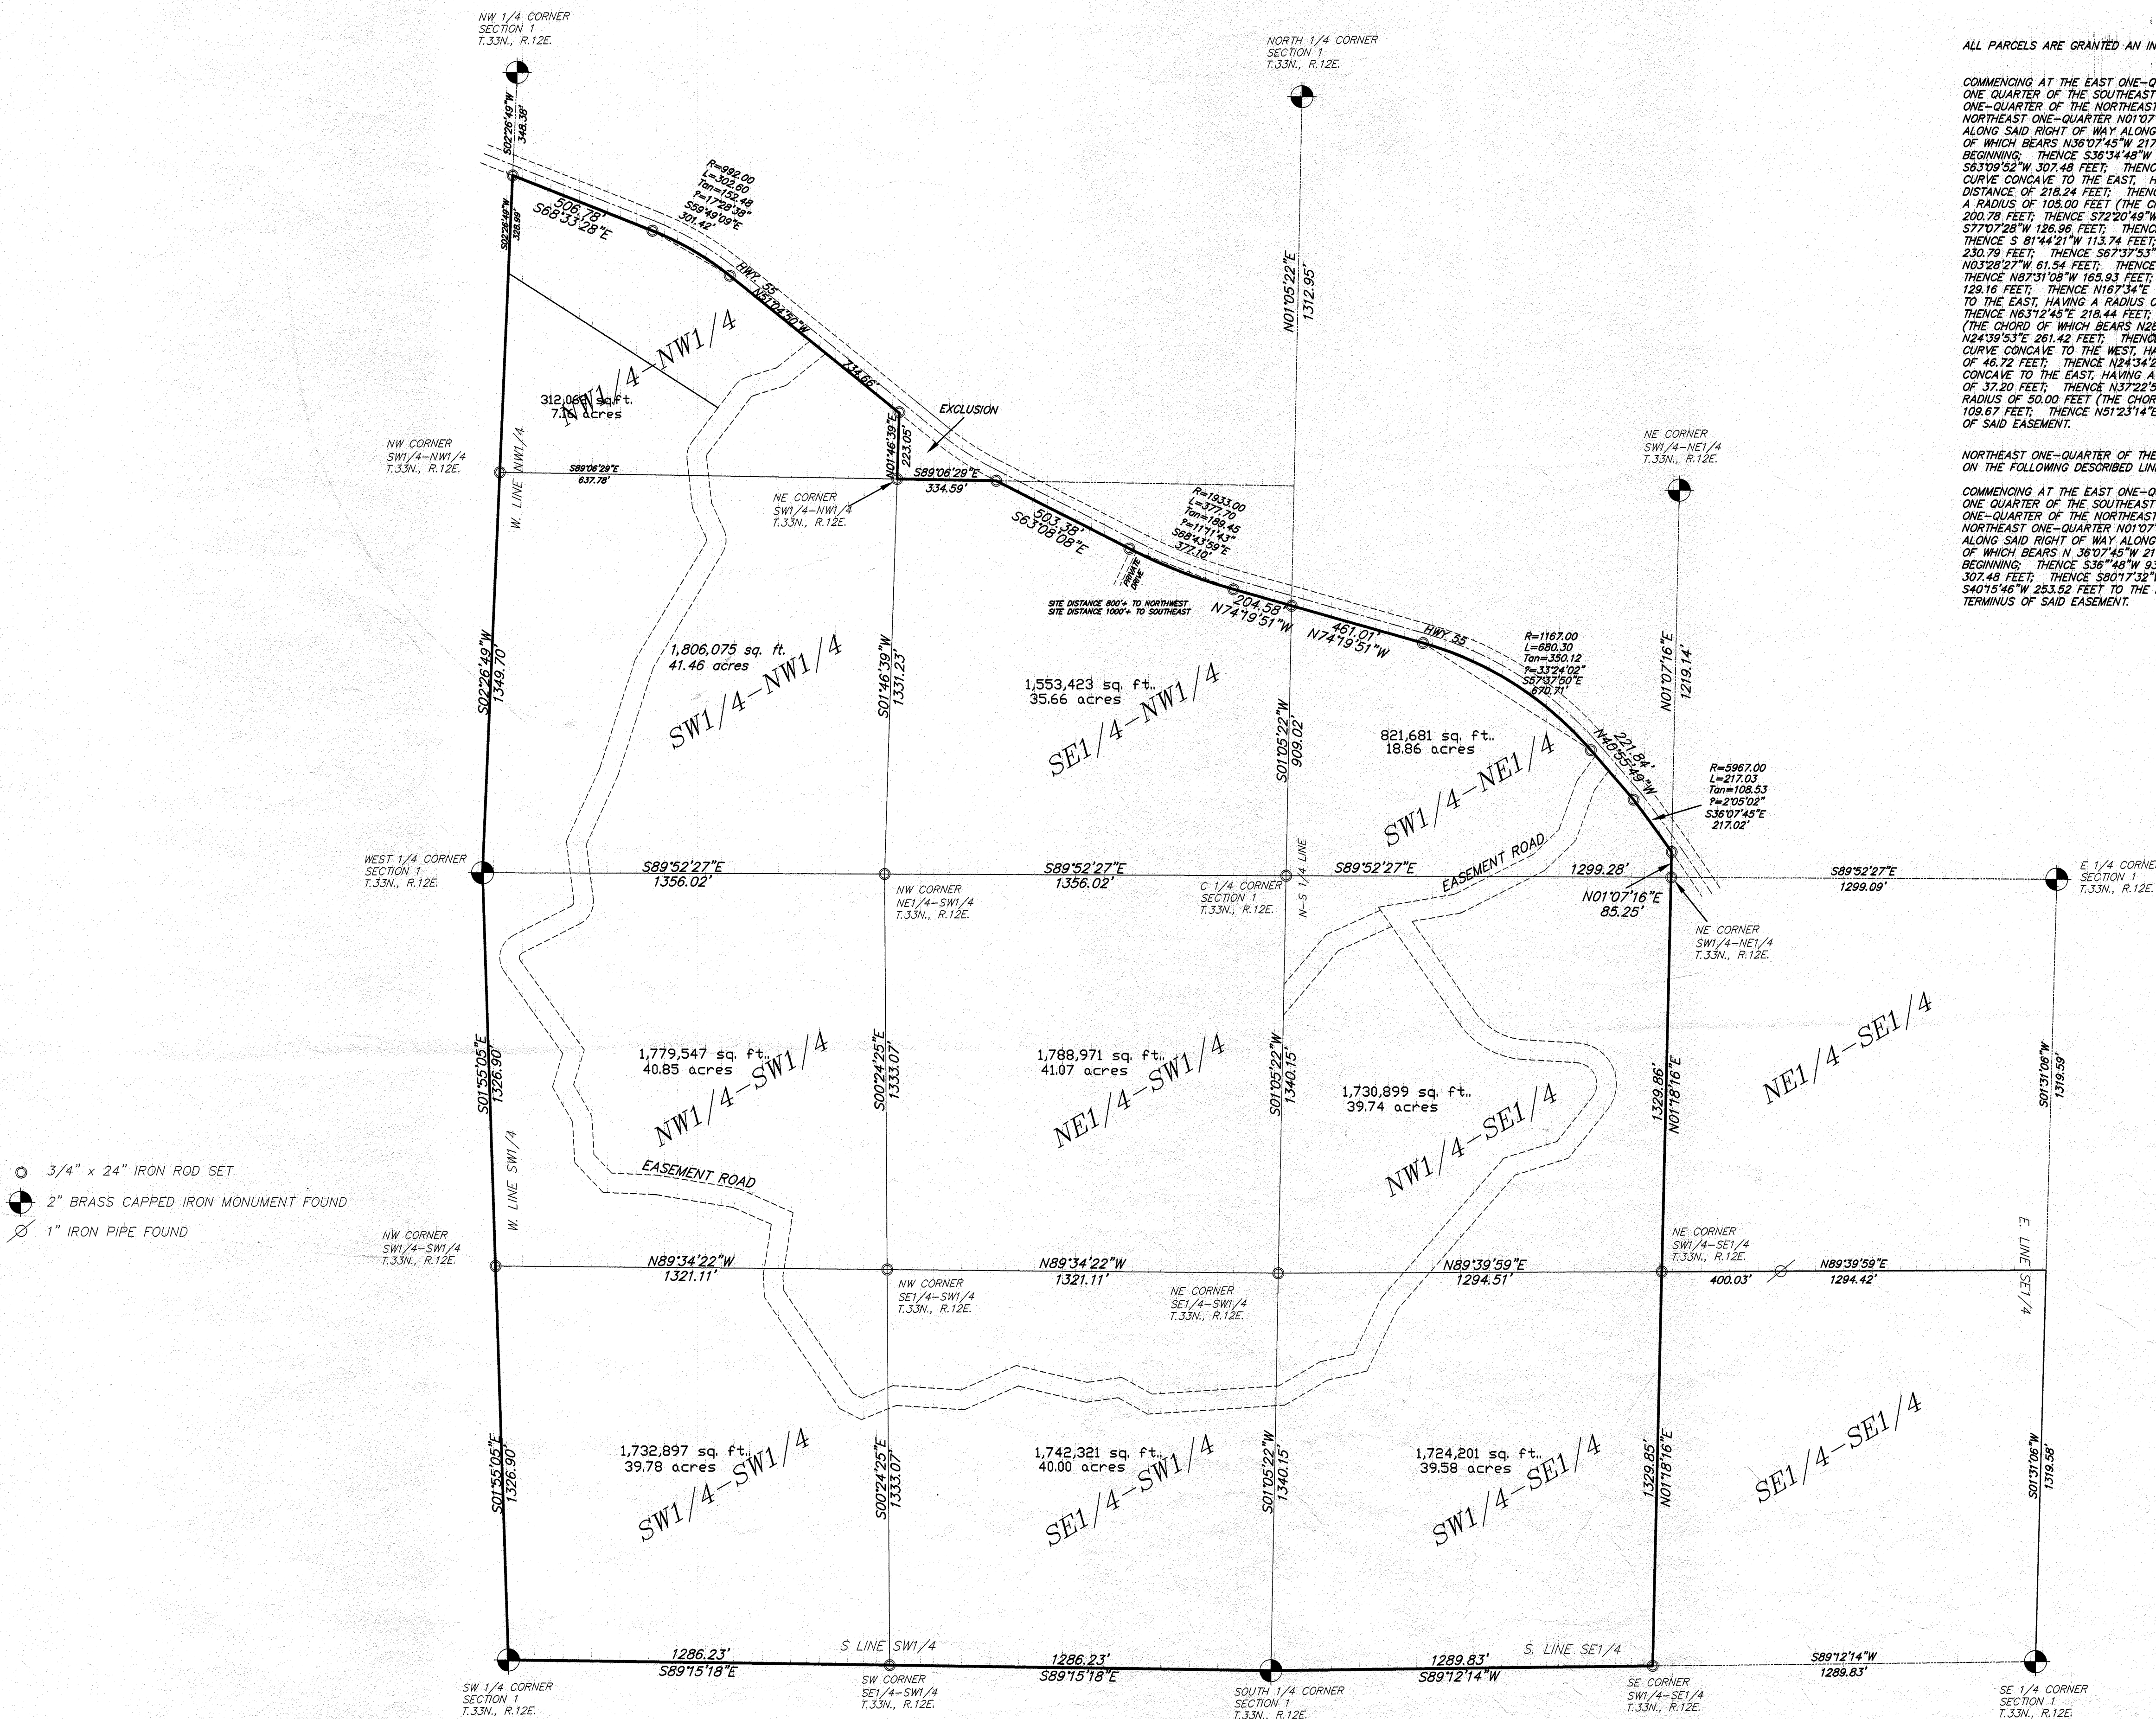

| CURVE TABLE |        |        |            |         |              |               |
|-------------|--------|--------|------------|---------|--------------|---------------|
| CURVE       | LENGTH | RADIUS | DELTA      | TANGENT | CHORD LENGTH | CHORD BEARING |
| C1          | 225.84 | 250.00 | 51.48°/4   | 127.28  | 218.34       | S60°46'26"E   |
| C2          | 230.41 | 105.00 | 125°10'00" | 323.49  | 168.43       | N42°46'07"E   |
| C3          | 86.15  | 50.00  | 98°14'28"  | 55.26   | 75.89        | S11°21'01"E   |
| C4          | 61.36  | 70.00  | 70°16"00"  | 33.22   | 52.89        | N28°03'15"E   |
| C5          | 48.61  | 50.00  | 55°42'28"  | 26.42   | 46.72        | N03°16'51"E   |
| C6          | 38.11  | 50.00  | 43°40'21"  | 20.04   | 37.20        | S15°32'44"W   |
| C7          | 34.64  | 50.00  | 37°16'01"  | 16.61   | 34.64        | S46°06'07"W   |

CLIENT:  
FRED HAGENY  
RHINELANDER, WI 54501

© 2000 NICOLET SURVEYING

**NICOLET SURVEYING**  
1222 LINCOLN STREET, RHINELANDER, WI 54501  
715-362-2808  
715-362-4114 (FAX)

DRAWN BY JWD DATE 10/16/00 SHEET 1 of 1  
CHECKED BY DVH SCALE 1" = 300'  
F.B. FB, Z, PG PROJ. # 176 FILE NO. 176

## *SURVEY OF*

SECTION 1, T.33N., R.12E.,  
TOWN OF AINSWORTH,  
LANGLADE COUNTY, WISCONSIN

I, DEVON VANDEN HEUVEL, REGISTERED LAND SURVEYOR, HEREBY CERTIFY TO MY CLIENT(S) THAT I HAVE SURVEYED AND MAPPED THE PROPERTY SHOWN UPON THIS PLAT AND THAT THE WITHIN PLAT IS A TRUE AND CORRECT REPRESENTATION OF THE BOUNDARIES OF THE LAND SURVEYED, TO THE BEST OF MY KNOWLEDGE AND BELIEF.

RECORD # 40346  
 LANGLADE COUNTY SURVEYORS OFFICE  
 DATE FILED: 6/20/01 BY: D. TUNSTY