
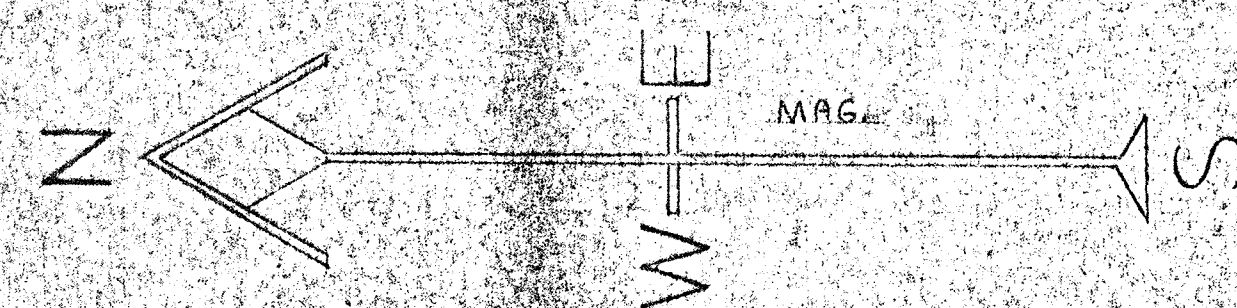


T. 33 N-R 10 E
SECTIONS - 28 & 33


SHEET 1 OF 1 DWG. NO: 634

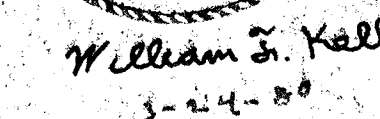

- CORNERS FOUND IN PLACE
- CORNERS SET

BEARINGS ARE MAGNETIC
EST. MADE ON JAN. 7, 1980

NOTE: Two original survey dates indicate a lake in the S.E. 1/4 of Sect. 28, T33N, R10E. There is no evidence on the surface that a lake ever existed. The S.W. 1/4 of Sect. 28 has been divided into 4 parts by 1913, to reflect the M-4 and N-8 Lines. The S.E. 1/4 of the NW 1/4 of Sect. 28 is shown as a lake on the 1913 map. The S.W. 1/4 of the NW 1/4 of Sect. 28 is shown as a lake on the 1913 map.


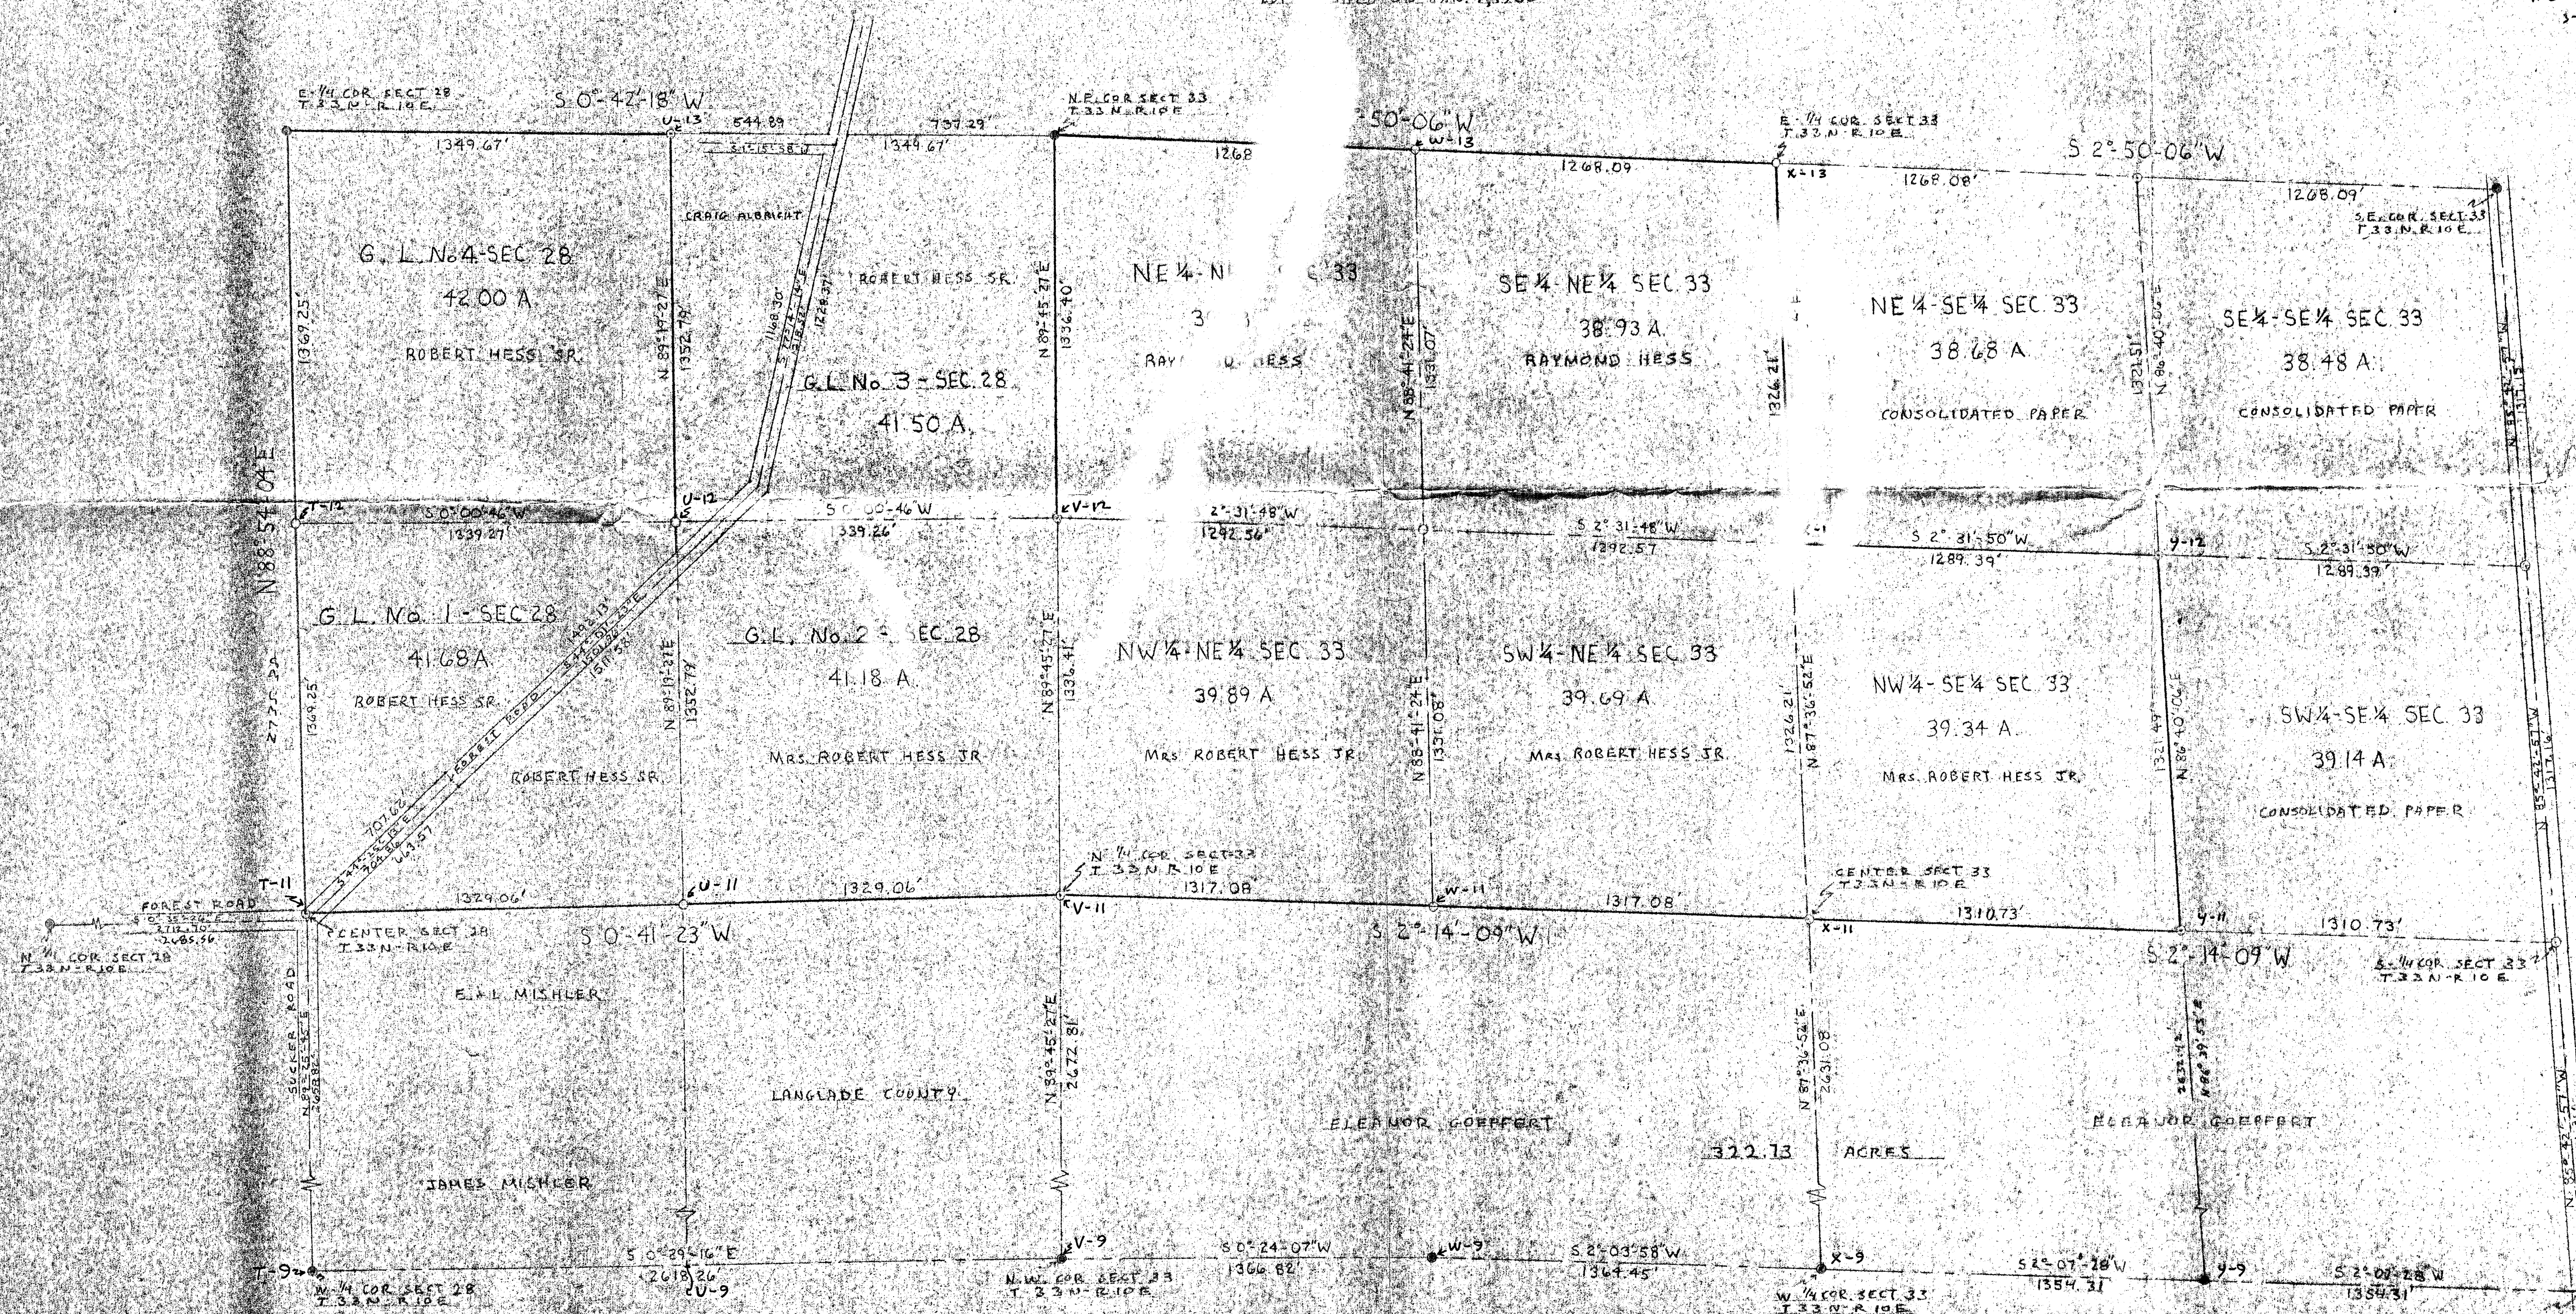


RECORD # 40359
 LANGLADE COUNTY SURVEYORS OFFICE
 DATE FILED: 9/20/07 BY: D. TLUS

AMERICAN COPPER & NICKEL CO., INC.

33 N-R 10 E
SECTIONS 28 & 33

BUILDERS SERVICE ENGINEERING DIVISION	
AMERICAN COPPER & NICKEL CO. INC.	
R. HESS PROPERTY	
LANGLADE COUNTY, STATE OF WIS.	
BY: D. KROOK, CR. W. M. KELLY	DATE: 3/1/80
1" = 300'	DWG. NO. 634
SHEET 1 OF 1	

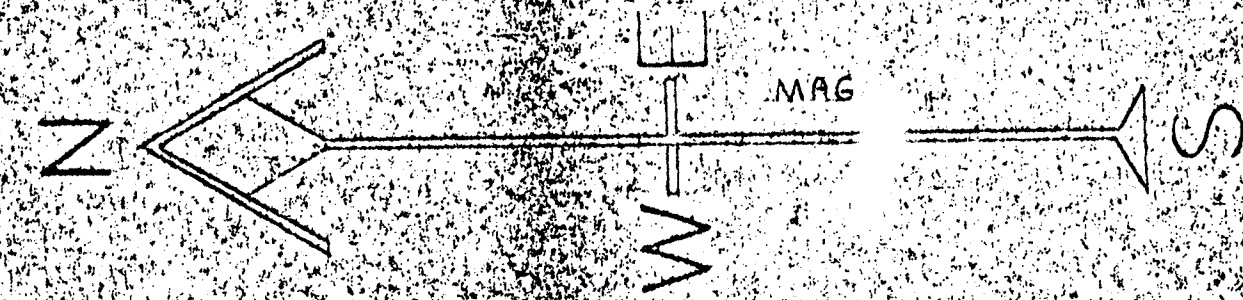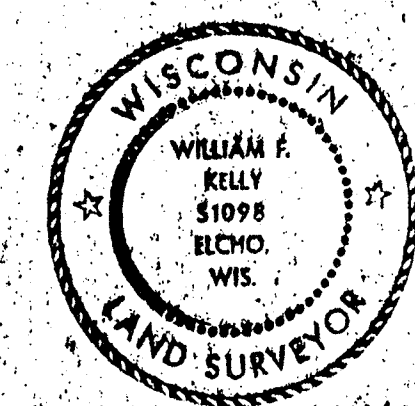

• CORNERS FROM PLAT
• CORNERS SET
• BEARING ARE MAGNETIC
• EST. MADE JAN. 7, 1980



RECORD # 40359
LANGLADE COUNTY SURVEYORS OFFICE
DATE FILED 9/20/80 BY J. J. DUNN