


Polar Cemetery

Section line between Section 20 & 21
20 rods. Var. S. E.

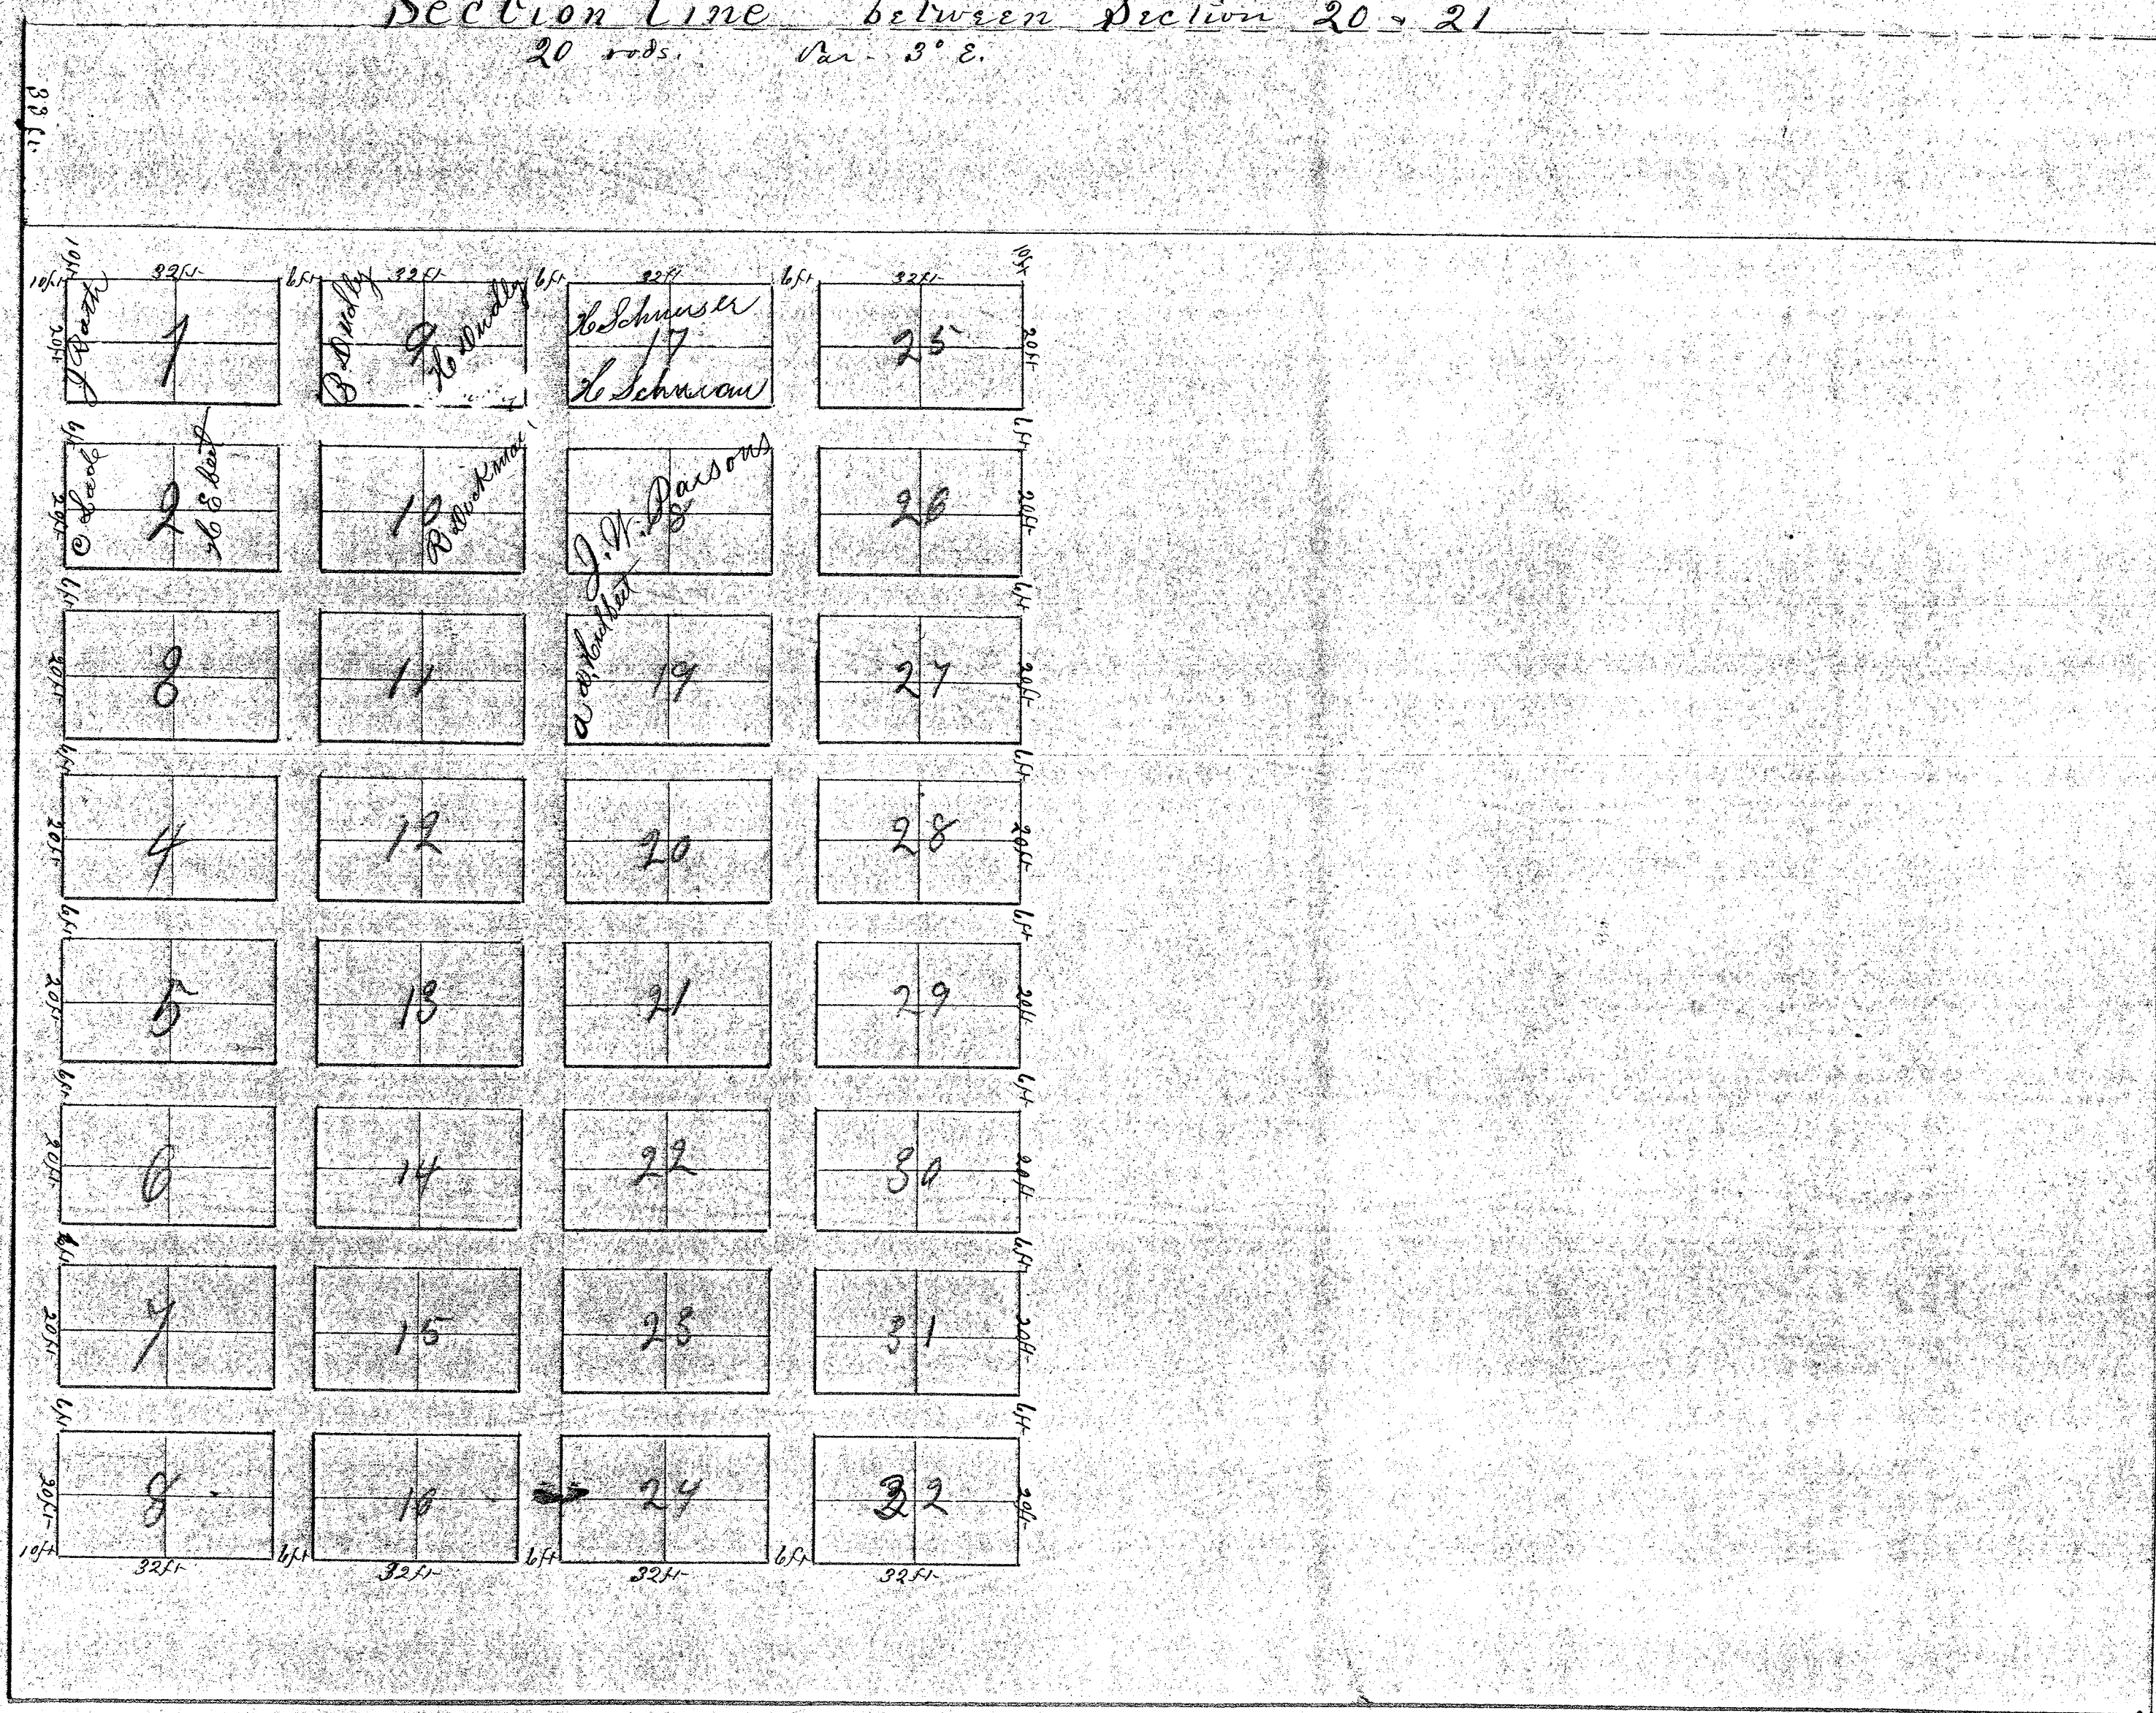

State of Wisconsin } ss J. B. Leoni do hereby certify that Surveyed
County of Langlade } and platted Lots 1 to 32 inclusive as shown in the
annexed plat under the direction of the Board of Supervisors of the Town
of Piron on the 11th and 23rd days of June 1883. Subdivided into 1/4
wide - extension alleys 10 ft wide. Lots are 20 feet deep East & West and
32 feet long North and South. All lines are parallel to the Section
line or to the E. and W. Quarter line. The Cemetery is situated in the
North West corner of the South West 1/4 of Section 20, Township 4 North
81 North, in Range 12 East of the 4th P.M. line in the town of a
rectangle the length of which is 20 rods North & South and breadth
is 16 rods East & West.
In witness whereof I have hereunto set my hand this
5th day of September A.D. 1880

REGISTERED OFFICE, No. 6663 J. B. Leoni's
Surveyor
Sept 11th 1880
M. M. Bond Register