
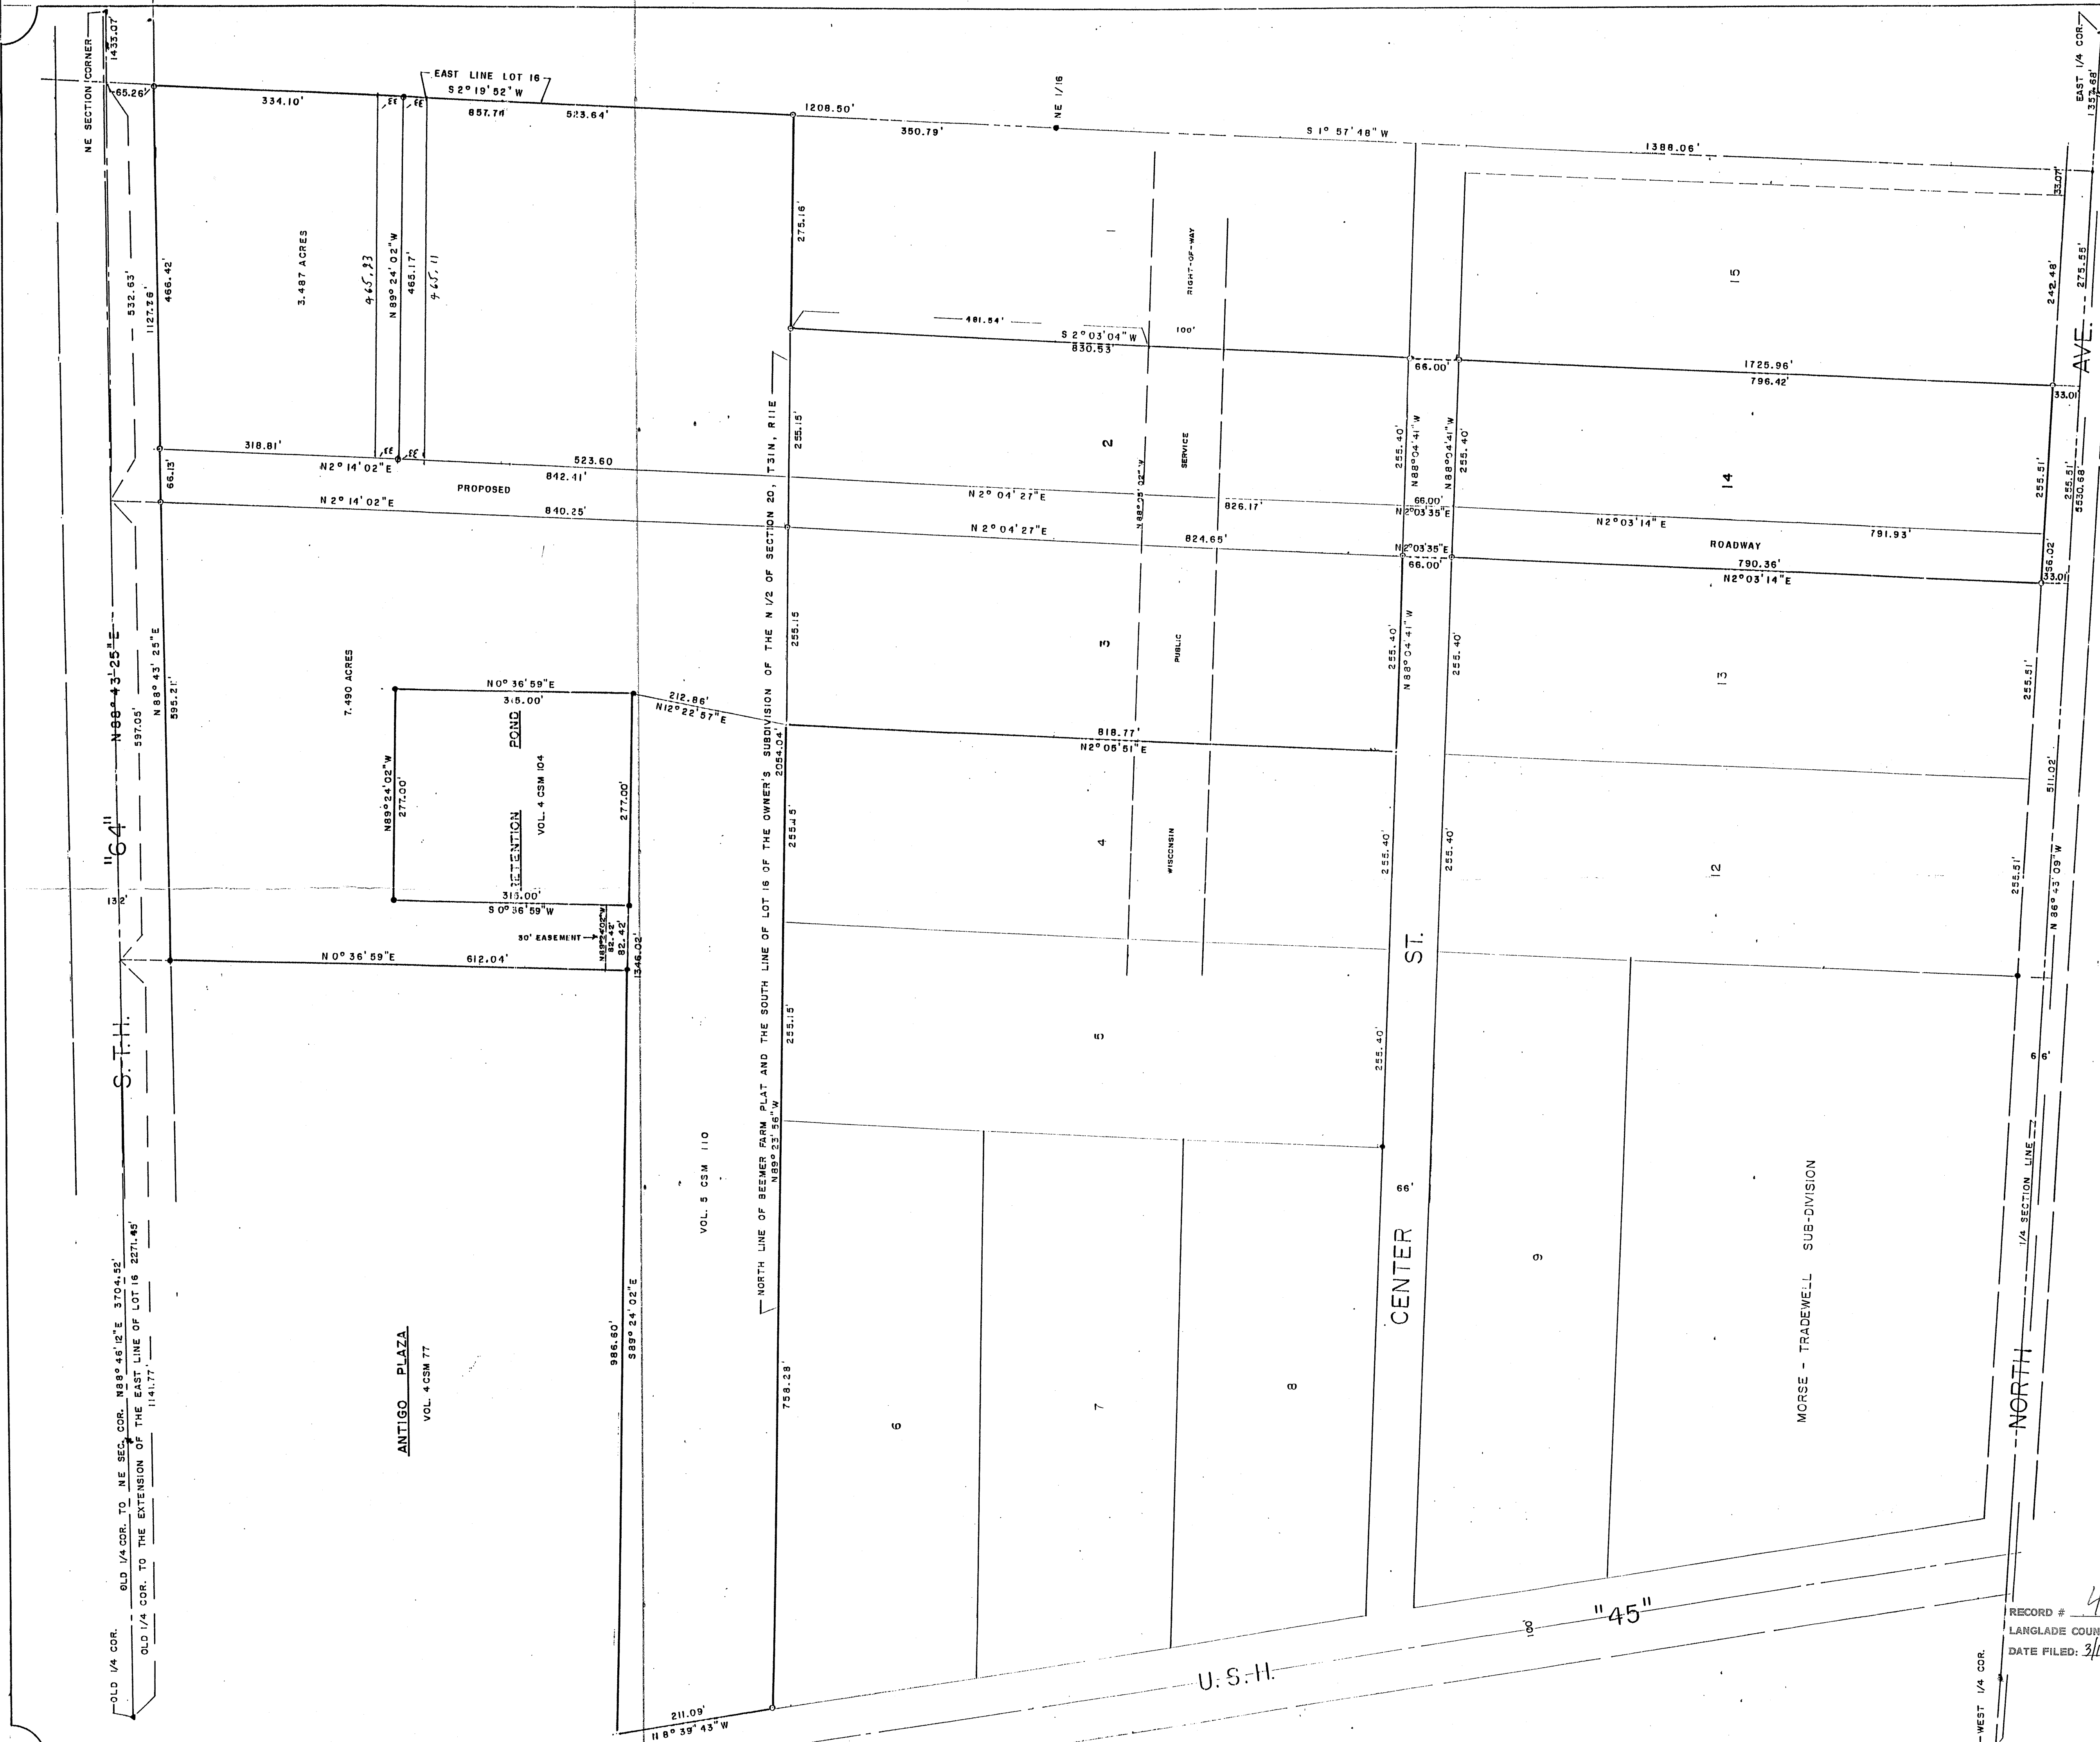


- MONUMENT FOUND
- IRON PIPE FOUND
- IRON PIPE SET
- P.K. NAIL SET

MAP OF SURVEY OF PART OF LOT 16 OF THE OWNER'S SUBDIVISION OF THE N 1/2 OF SECTION 20, T31N, R11E AND LOTS 2, 3 AND 14 OF BEEMER FARM PLAT, ALL IN SECTION 20, T31N, R11E, BEING IN PART IN THE CITY OF ANTIGO, AND IN PART IN THE TOWN OF ANTIGO, LANGLADE COUNTY, WISCONSIN.

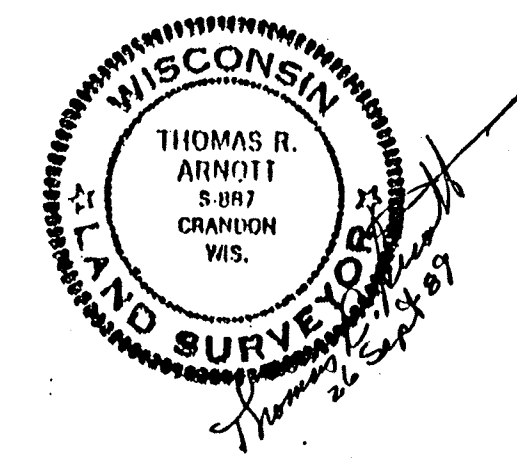

REVISED - 27 SEPT 1994

THOMAS R. ARNETT  
REGISTERED LAND SURVEYOR  
P.O. BOX 84  
LAONA, WIS. 54541

RECORD # 40366

LANGLADE COUNTY SURVEYORS OFFICE

DATE FILED: 3/14/93 BY D. Rusty

MAP OF SURVEY FOR  
ROMAN STEINFEST

SCALE: 1" = 100'

DATE: 26 SEPT. 1989