


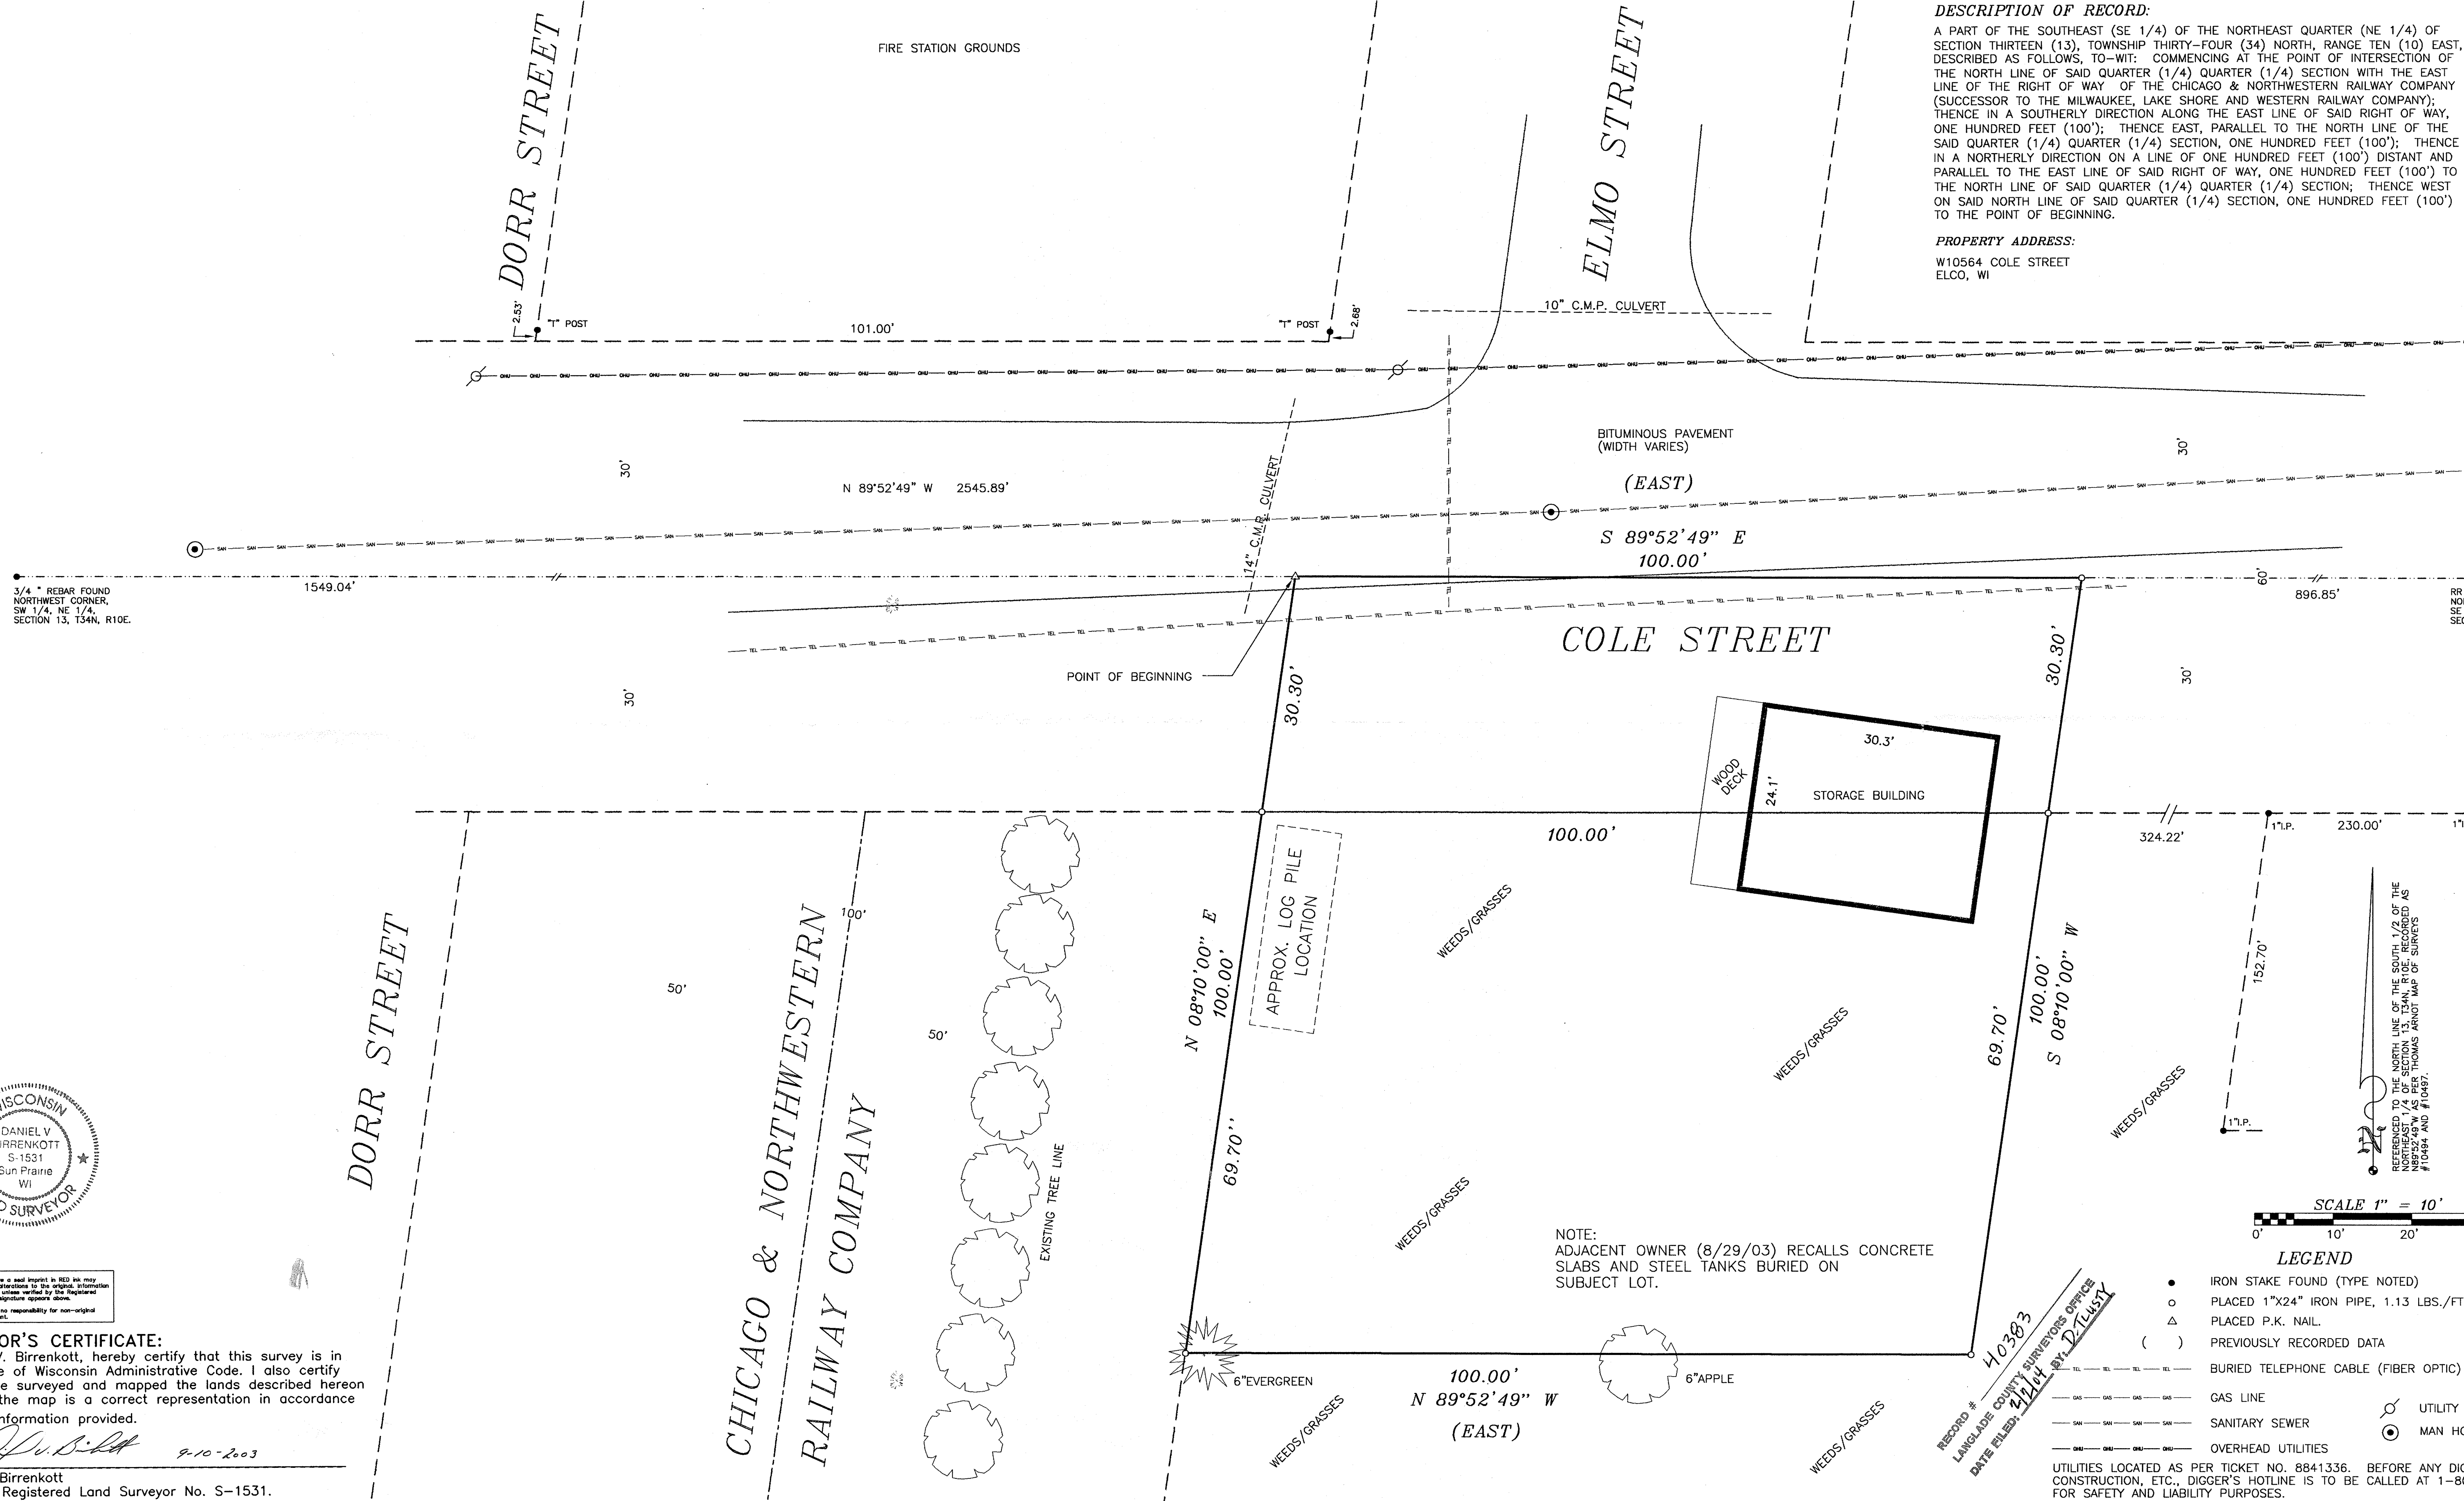

DESCRIPTION OF RECORD:
A PART OF THE SOUTHEAST (SE 1/4) OF THE NORTHEAST QUARTER (NE 1/4) OF SECTION THIRTEEN (13), TOWNSHIP THIRTY-FOUR (34) NORTH, RANGE TEN (10) EAST, DESCRIBED AS FOLLOWS, TO-WIT: COMMENCING AT THE POINT OF INTERSECTION OF THE NORTH LINE OF SAID QUARTER (1/4) SECTION WITH THE EAST LINE OF THE RIGHT OF WAY OF THE CHICAGO & NORTHWESTERN RAILWAY COMPANY; THENCE IN A SOUTHERLY DIRECTION ALONG THE EAST LINE OF SAID RIGHT OF WAY, ONE HUNDRED FEET (100'); THENCE EAST, PARALLEL TO THE NORTH LINE OF THE SAID QUARTER (1/4) SECTION, ONE HUNDRED FEET (100'); THENCE IN A NORTHERLY DIRECTION ON A LINE OF ONE HUNDRED FEET (100') DISTANT AND PARALLEL TO THE EAST LINE OF SAID RIGHT OF WAY, ONE HUNDRED FEET (100') TO THE NORTH LINE OF SAID QUARTER (1/4) SECTION; THENCE WEST ON SAID NORTH LINE OF SAID QUARTER (1/4) SECTION, ONE HUNDRED FEET (100') TO THE POINT OF BEGINNING.

PROPERTY ADDRESS:
W10564 COLE STREET
ELCO, WI


3/4" REBAR FOUND
NORTHWEST CORNER,
SW 1/4, NE 1/4,
SECTION 13, T34N, R10E.

RR SPIKE FOUND
NORTHWEST CORNER,
SE 1/4, NE 1/4,
SECTION 13, T34N, R10E.



SURVEYOR'S CERTIFICATE:
I, Daniel V. Birrenkott, hereby certify that this survey is in compliance of Wisconsin Administrative Code. I also certify that I have surveyed and mapped the lands described hereon and that the map is a correct representation in accordance with the information provided.

D.V.B. 9-10-2003
Daniel V. Birrenkott
Wisconsin Registered Land Surveyor No. S-1531.

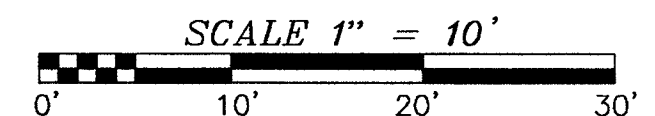

- LEGEND**
- IRON STAKE FOUND (TYPE NOTED)
 - PLACED 1"x24" IRON PIPE, 1.13 LBS./FT. MIN. WGT.
 - △ PLACED P.K. NAIL
 - () PREVIOUSLY RECORDED DATA
 - BURIED TELEPHONE CABLE (FIBER OPTIC)
 - GAS LINE
 - SANITARY SEWER
 - OVERHEAD UTILITIES
 - UTILITY POLE
 - MAN HOLE
- UTILITIES LOCATED AS PER TICKET NO. 8841336. BEFORE ANY DIGGING, BORING, CONSTRUCTION, ETC., DIGGER'S HOTLINE IS TO BE CALLED AT 1-800-242-8511 FOR SAFETY AND LIABILITY PURPOSES.



BIRRENKOTT SURVEYING INC.
LAND SURVEYING & PERC TESTING

P.O. BOX 237
1677 N. BRISTOL ST.
SUN PRAIRIE, WIS. 53590

(608) 837-7463
FAX (608) 837-1081

PLAT OF SURVEY

AUGUST 29, 2003

SURVEYED BY BJ/MK
DRAWN BY MK
CHECKED BY D.V.B.
APPR'D BY D.V.B.

PREPARED FOR:
DELTA ENVIRONMENTAL CONSULTANTS, INC.
17500 WEST LIBERTY LANE, SUITE A
NEW BERLIN, WI 53146-2109
262-789-0254

JOB NO.
030823

SHEET 1 OF 1
FB 244/14-15
243/35-36