


PART OF THE NW 1/4 OF THE SW 1/4 AND PART OF THE NE 1/4 OF THE SW 1/4
OF SECTION 22, T30N, R11E, TOWN OF ROLLING, LANGLADE COUNTY, WI

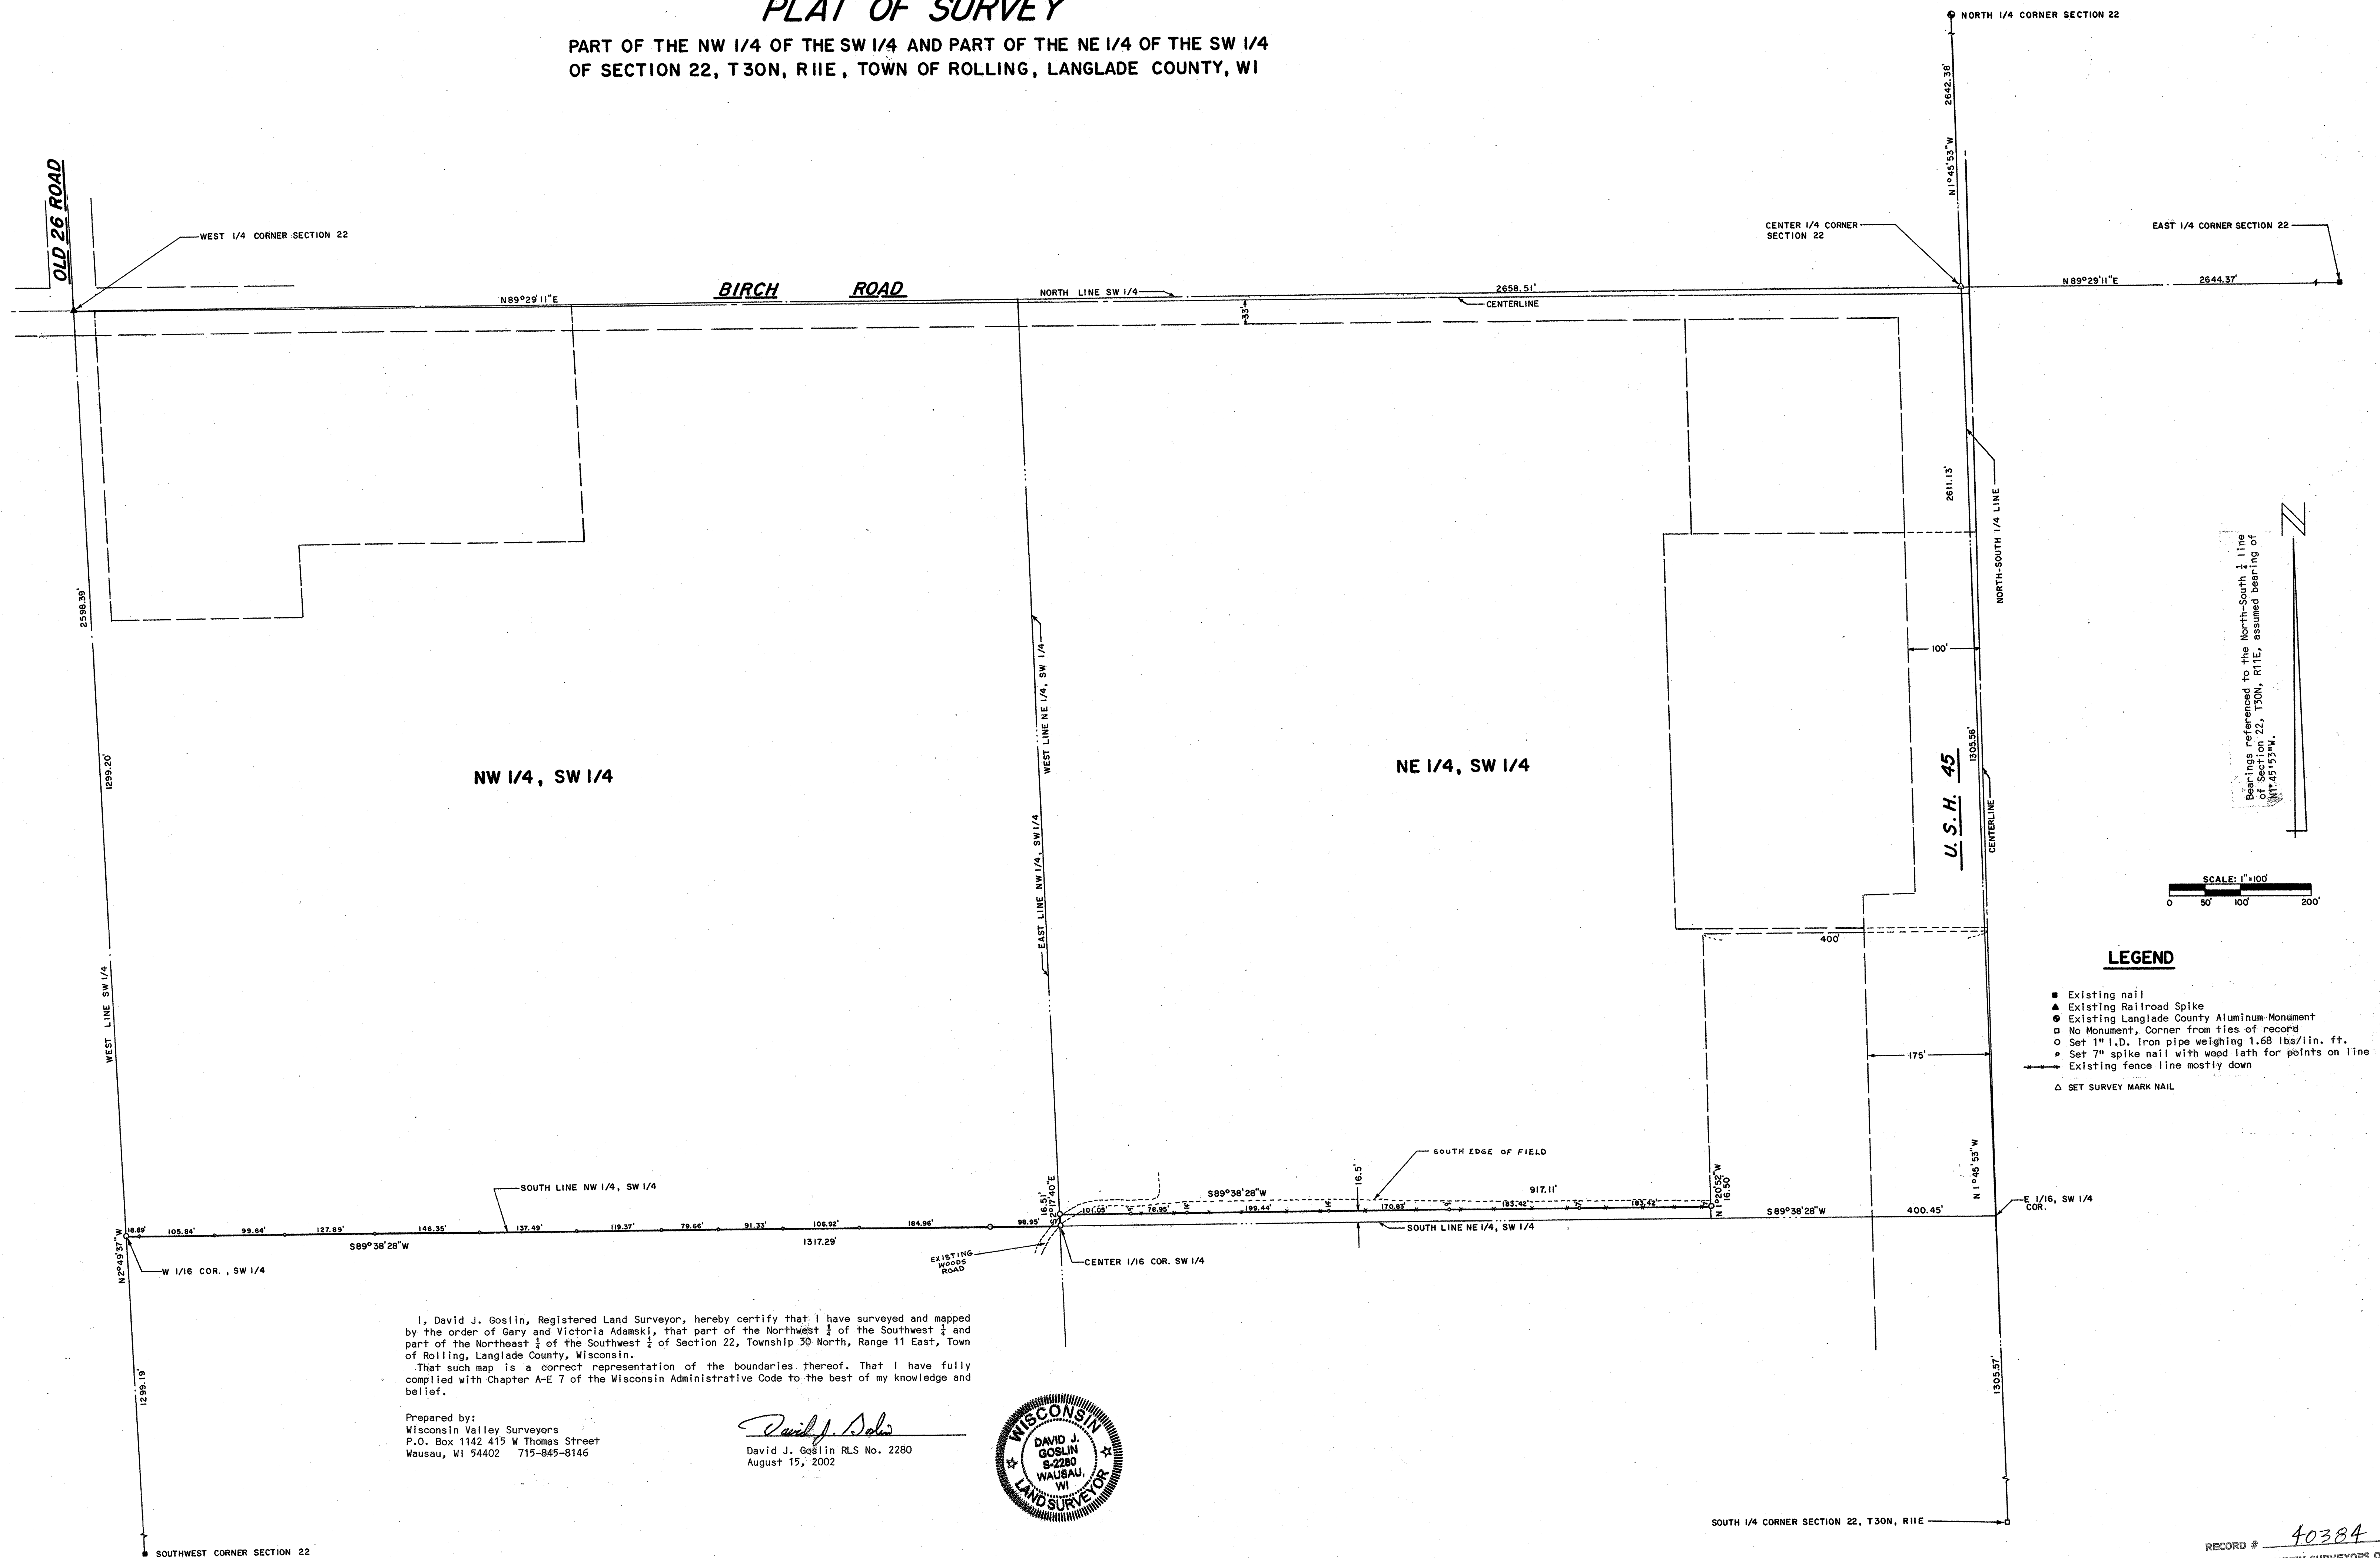

Bearings referenced to the North-South $\frac{1}{4}$ line of Section 22, T30N, R11E, assumed bearing of $N1^{\circ}45'53''W$.

SCALE: 1"=100'



A horizontal graphic scale bar with alternating black and white segments. It is marked with '0', '50'', '100'', and '200''.

LEGEND


- Existing nail
 - ▲ Existing Railroad Spike
 - Existing Langlade County Aluminum Monument
 - No Monument, Corner from ties of record
 - Set 1" I.D. iron pipe weighing 1.68 lbs/lin. ft.
 - Set 7" spike nail with wood lath for points on line
- Existing fence line mostly down
- △ SET SURVEY MARK NAIL

I, David J. Goslin, Registered Land Surveyor, hereby certify that I have surveyed and mapped by the order of Gary and Victoria Adamski, that part of the Northwest $\frac{1}{4}$ of the Southwest $\frac{1}{4}$ and part of the Northeast $\frac{1}{4}$ of the Southwest $\frac{1}{4}$ of Section 22, Township 30 North, Range 11 East, Town of Rolling, Langlade County, Wisconsin.

That such map is a correct representation of the boundaries thereof. That I have fully complied with Chapter A-E 7 of the Wisconsin Administrative Code to the best of my knowledge and belief.

Prepared by:
Wisconsin Valley Surveyors
P.O. Box 1142 415 W Thomas Street
Wausau, WI 54402 715-845-8146

David J. Goslin
David J. Goslin RLS No. 2280
August 15, 2002

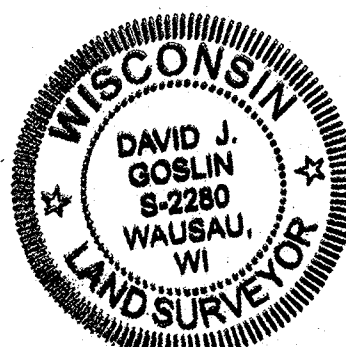

RECORD # 40384
 LANGLADE COUNTY SURVEYORS OFFICE
 DATE FILED: 2/25/04 BY: D. Tlusty