

SURVEYORS CERTIFICATE

I HEREBY CERTIFY THAT I HAVE SURVEYED, SUBDIVIDED AND PLATTED THE LAND SHOWN ON THIS MAP BY ORDER OF F.D. LEAVENS, THE OWNER OF SAID LAND, THAT SAID MAP IS A CORRECT REPRESENTATION OF ALL BOUNDARIES OF LAND SURVEYED AND PLATTED, AND THAT IN SURVEYING AND PLATTING THE SAME I HAVE FULLY COMPLIED WITH CHAPTER 236 OF THE REVISED STATUTES OF THE STATE OF WISCONSIN FOR THE YEAR 1923 AND ALL ACTS AMMENDATORY THEREOF AND SUPPLEMENTAL THERETO. THE LAND SHOWN ON THIS MAP IS DESCRIBED AS A PART OF GOVT LOT 2, SECTION 15 T.34N.R.11E, AND IS THE LAND DESCRIBED IN A CERTAIN DEED OF JAMES JOSEPH ORBSTER TO F.D. LEAVENS AND RECORDED IN VOLUME 153 OF DEEDS, PAGE 11, AND MORE PARTICULARLY DESCRIBED AS FOLLOWS: STARTING AT A POINT ON THE SHORE OF POST LAKE N.52°15'W. 60.0' FROM THE MEANDER CORNER SAID MEANDER CORNER BEING ON THE SECTION LINE BETWEEN SECTIONS 15 AND 22 AND 354.0' WEST OF THE CORNER OF SECTIONS 14-15-22-23 T.34N.R.11E, THENCE N.05°30'E. 133.4' THENCE N.52°15'W. 20.2' THENCE N.27°24'W. 199.1' THENCE N.45°34'W. 136.3' THENCE N.70°59'W. 192.0' THENCE S.72°26'W. 172.5' THENCE N.69°34'W. 43.0' THENCE N.16°30'W. 64.1' THENCE N.22°25'E. 60.7' THENCE N.52°43'E. 181.0' THENCE N.71°53'E. 163.3' THENCE N.52°58'E. 150.6' THENCE N.68°36'E. 154.3' THENCE N.41°41'E. 316.7' TO THE SECTION LINE, THENCE N.8°15'W. 324.5' TO THE SHORE OF POST LAKE THENCE SOUTHWESTERLY, SOUTHERLY, AND SOUTHEASTERLY ALONG THE SHORE OF POST LAKE TO PLACE OF BEGINNING. THIS PLAT IS KNOWN AS FAIROAKS AND COMPRISES 30 LOTS NUMBERED FROM 1 TO 30 CONSECUTIVELY. THE FIGURES IN THE CENTERS OF THE LOTS ARE THE NUMBERS OF THE SAME, THE DIMENSIONS OF THE LOTS ARE SHOWN BY THE FIGURES ON THE MARGIN THEREOF.

STATE OF WISCONSIN } S.S.
LANGLADE COUNTY }

Henry Olk
SURVEYOR

PERSONALLY CAME BEFORE ME THIS 10TH DAY OF MAY, A.D. 1926 THE ABOVE NAMED HENRY OLK, TO ME KNOWN TO BE THE PERSON WHO EXECUTED THE FOREGOING INSTRUMENT, AND BEING DULY SWORN SAYS THAT THE FACTS THEREIN STATED ARE TRUE TO HIS OWN KNOWLEDGE.

Lawrence Olk
NOTARY PUBLIC, LANGLADE COUNTY WIS.
MY COMMISSION EXPIRES JAN. 6, 1929

OWNERS CERTIFICATE.

THIS IS TO CERTIFY THAT F.D. LEAVENS HAS CAUSED THE LAND DESCRIBED IN THE FOREGOING CERTIFICATE OF HENRY OLK, SURVEYOR, TO BE SURVEYED AND PLATTED AS SHOWN ON THIS MAP, AND THAT HE IS THE OWNER OF THE LAND ABOVE DESCRIBED, AND THAT HE HAS CAUSED THIS PLAT TO BE CALLED FAIROAKS. IN TESTIMONY WHEREOF THE SAID F.D. LEAVENS HAS HEREUNTO SET HIS HAND AND SEAL THIS 10TH DAY OF MAY, A.D. 1926.

IN PRESENCE OF

Morse Hansen
Anton J. Holup

F. D. Leavens

STATE OF WISCONSIN } S.S.
LANGLADE COUNTY }

PERSONALLY CAME BEFORE ME THIS 10TH DAY OF MAY, A.D. 1926, THE ABOVE NAMED F.D. LEAVENS, TO ME KNOWN TO BE THE PERSON WHO EXECUTED THE FOREGOING INSTRUMENT AND ACKNOWLEDGED THE SAME.

Agnes A. Vicker
NOTARY PUBLIC, LANGLADE COUNTY WIS.
MY COMMISSION EXPIRES Feb. 17, 1928

RESOLVED BY THE TOWN BOARD OF THE TOWN OF ELCHO, LANGLADE COUNTY, WISCONSIN, THAT THE PLAT KNOWN AS FAIROAKS BE, AND THE SAME IS HEREBY APPROVED.

J. J. Ohmsted
CHAIRMAN

Louis E. Boettcher
SUPERVISOR

STATE OF WISCONSIN } S.S.
LANGLADE COUNTY }


BEING THE TOWN CLERK OF THE TOWN OF ELCHO IN LANGLADE COUNTY, WISCONSIN, DO HEREBY CERTIFY THAT THE ABOVE AND FOREGOING IS A TRUE AND CORRECT COPY OF A RESOLUTION ADOPTED BY THE TOWN BOARD OF THE TOWN OF ELCHO ON THE 2ND DAY OF MAY, A.D. 1926.

Jess E. Ohmsted
TOWN CLERK
TOWN OF ELCHO.

FAIROAKS

GOVT LOT 2 SEC 15 T.34N.R.11E.

SCALE 1 INCH = 100 FEET.

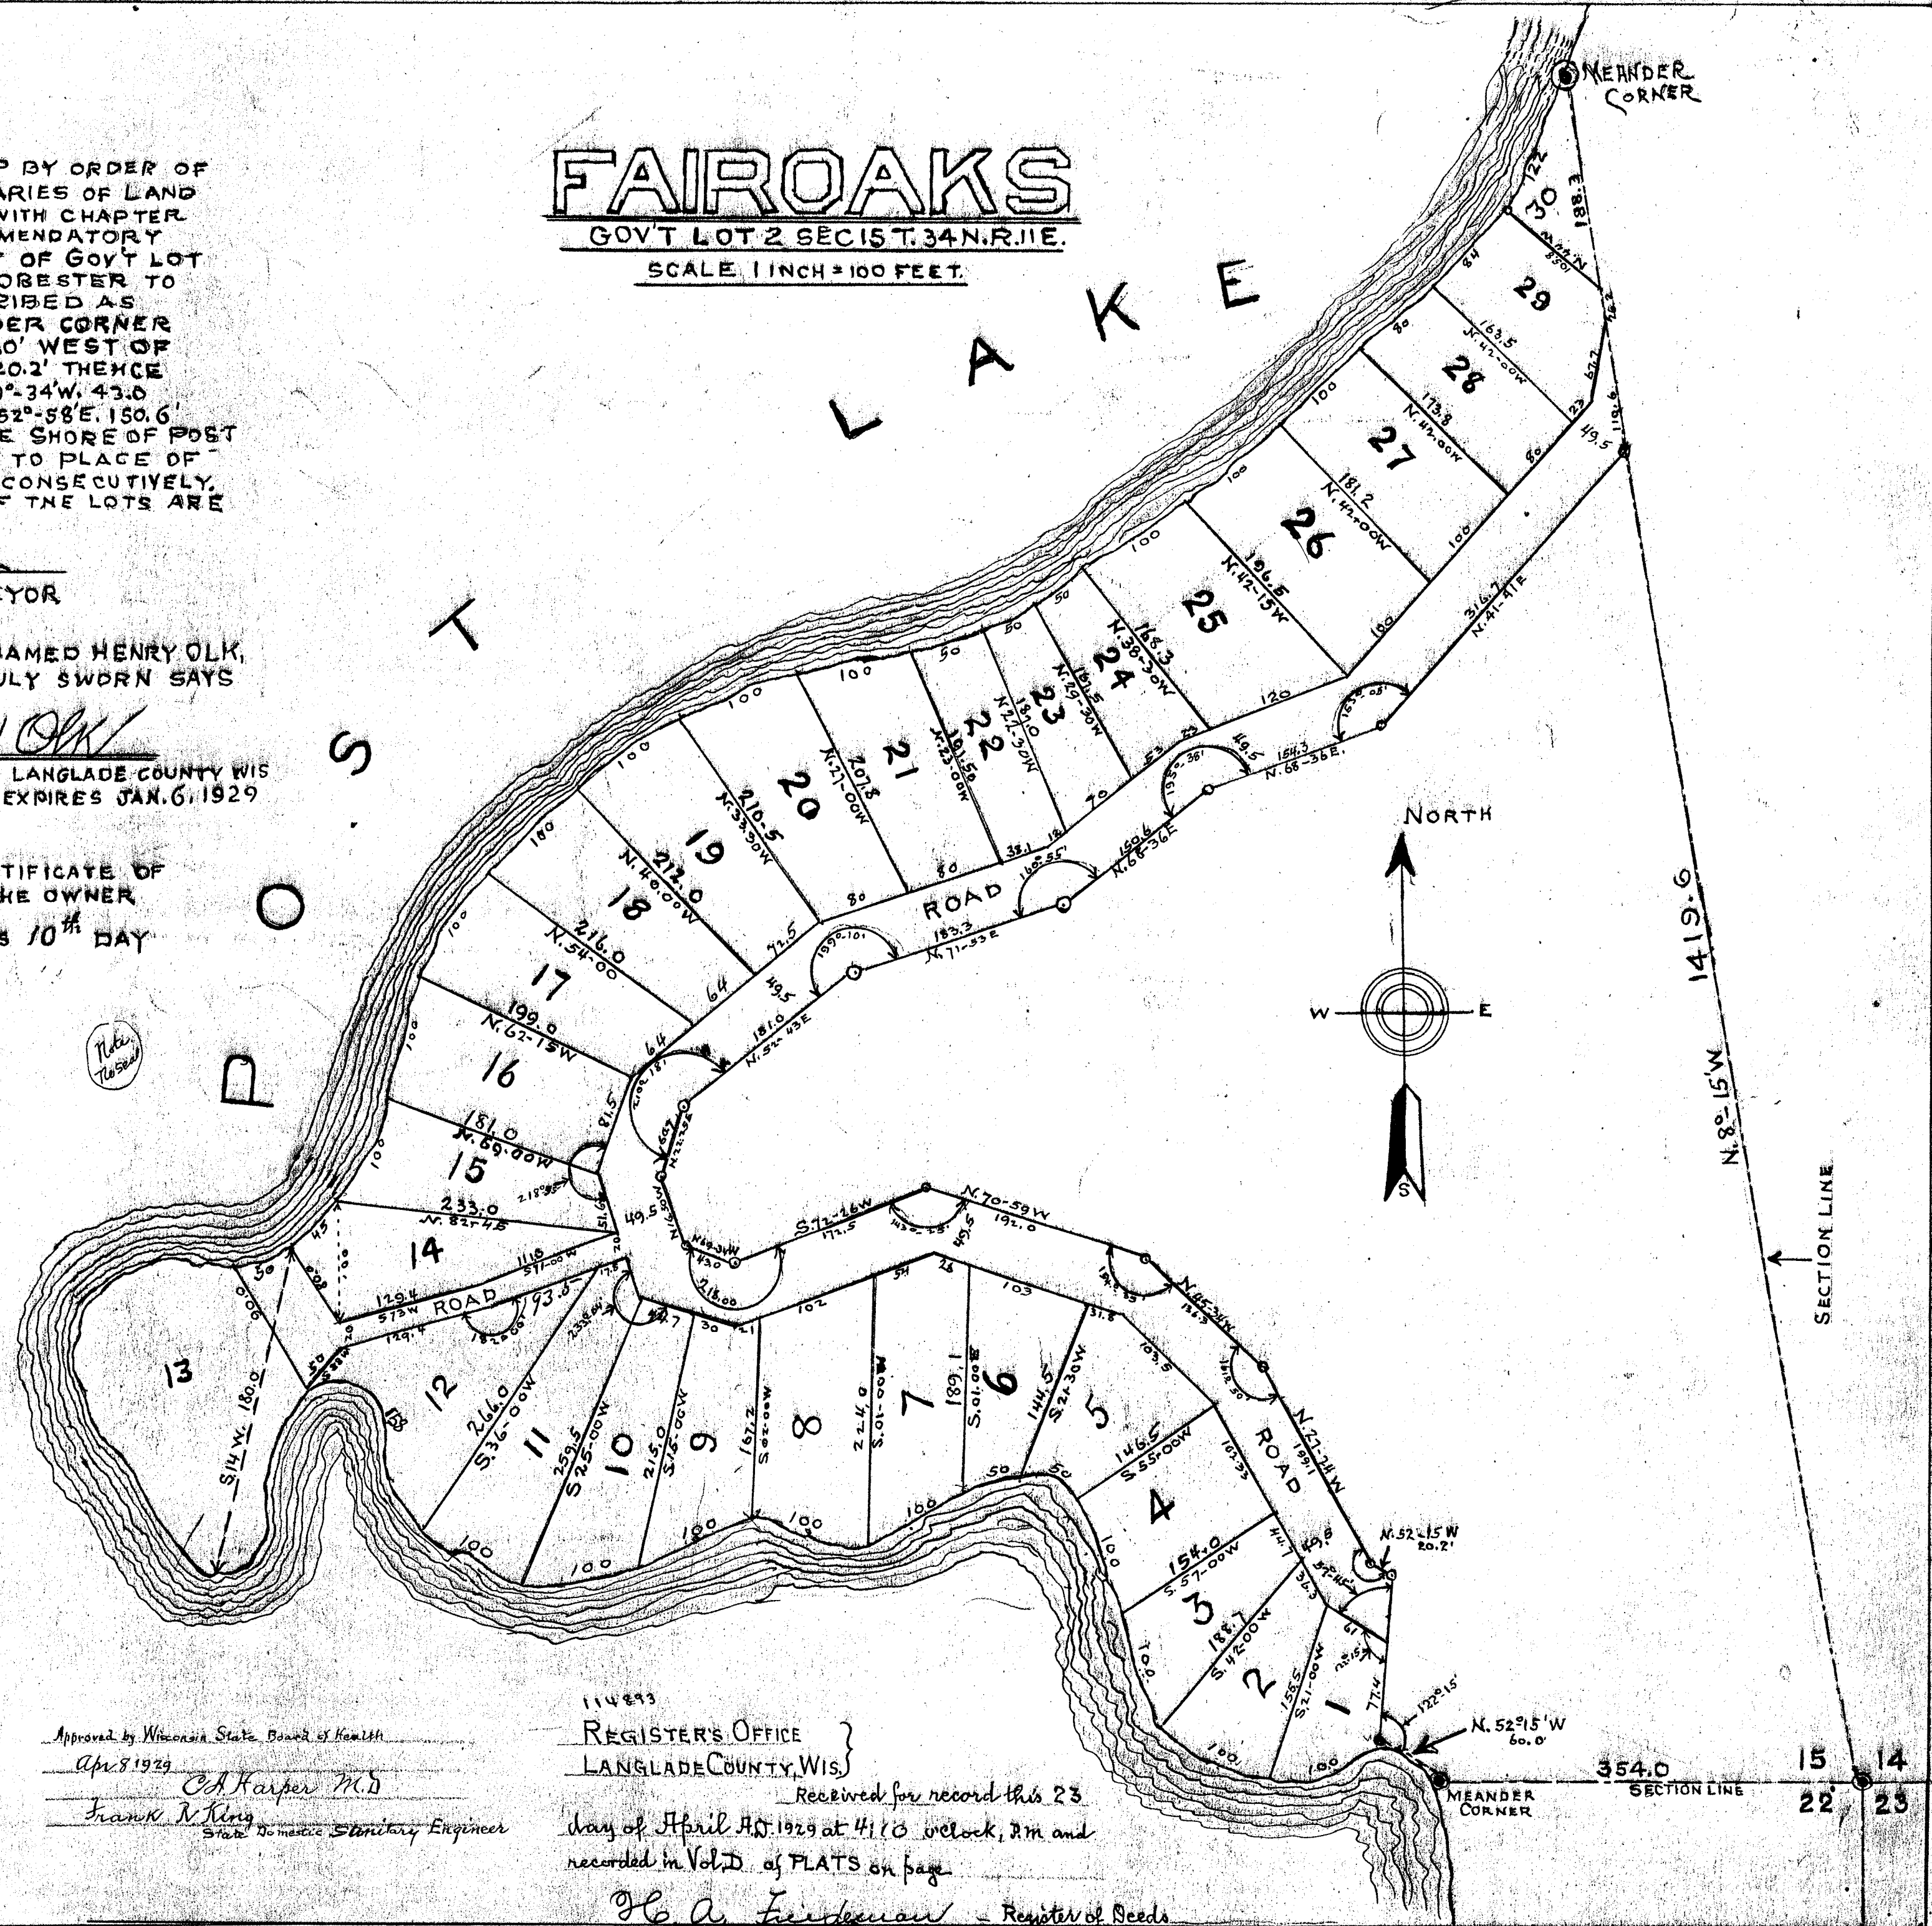

Approved by Wisconsin State Board of Health
Apr 8 1929

Ed Harper M.D.
Frank M. King
State No. 100000 Surveyor Engineer

REGISTER'S OFFICE
LANGLADE COUNTY, WIS.

Received for record this 23rd day of April A.D. 1929 at 4:10 o'clock, P.M. and recorded in Vol. D of PLATS on page

H. A. Eisenmann - Register of Deeds

RECORD # 40386
LANGLADE COUNTY SURVEYORS OFFICE
FILED 4/30/29 BY D. J. Lister