
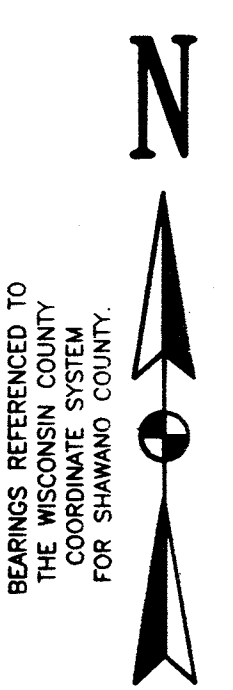



TOWNSHIP OF ANIWA
TOWN 29 NORTH, RANGE 11 EAST
SHAWANO COUNTY, WISCONSIN

3 - 370

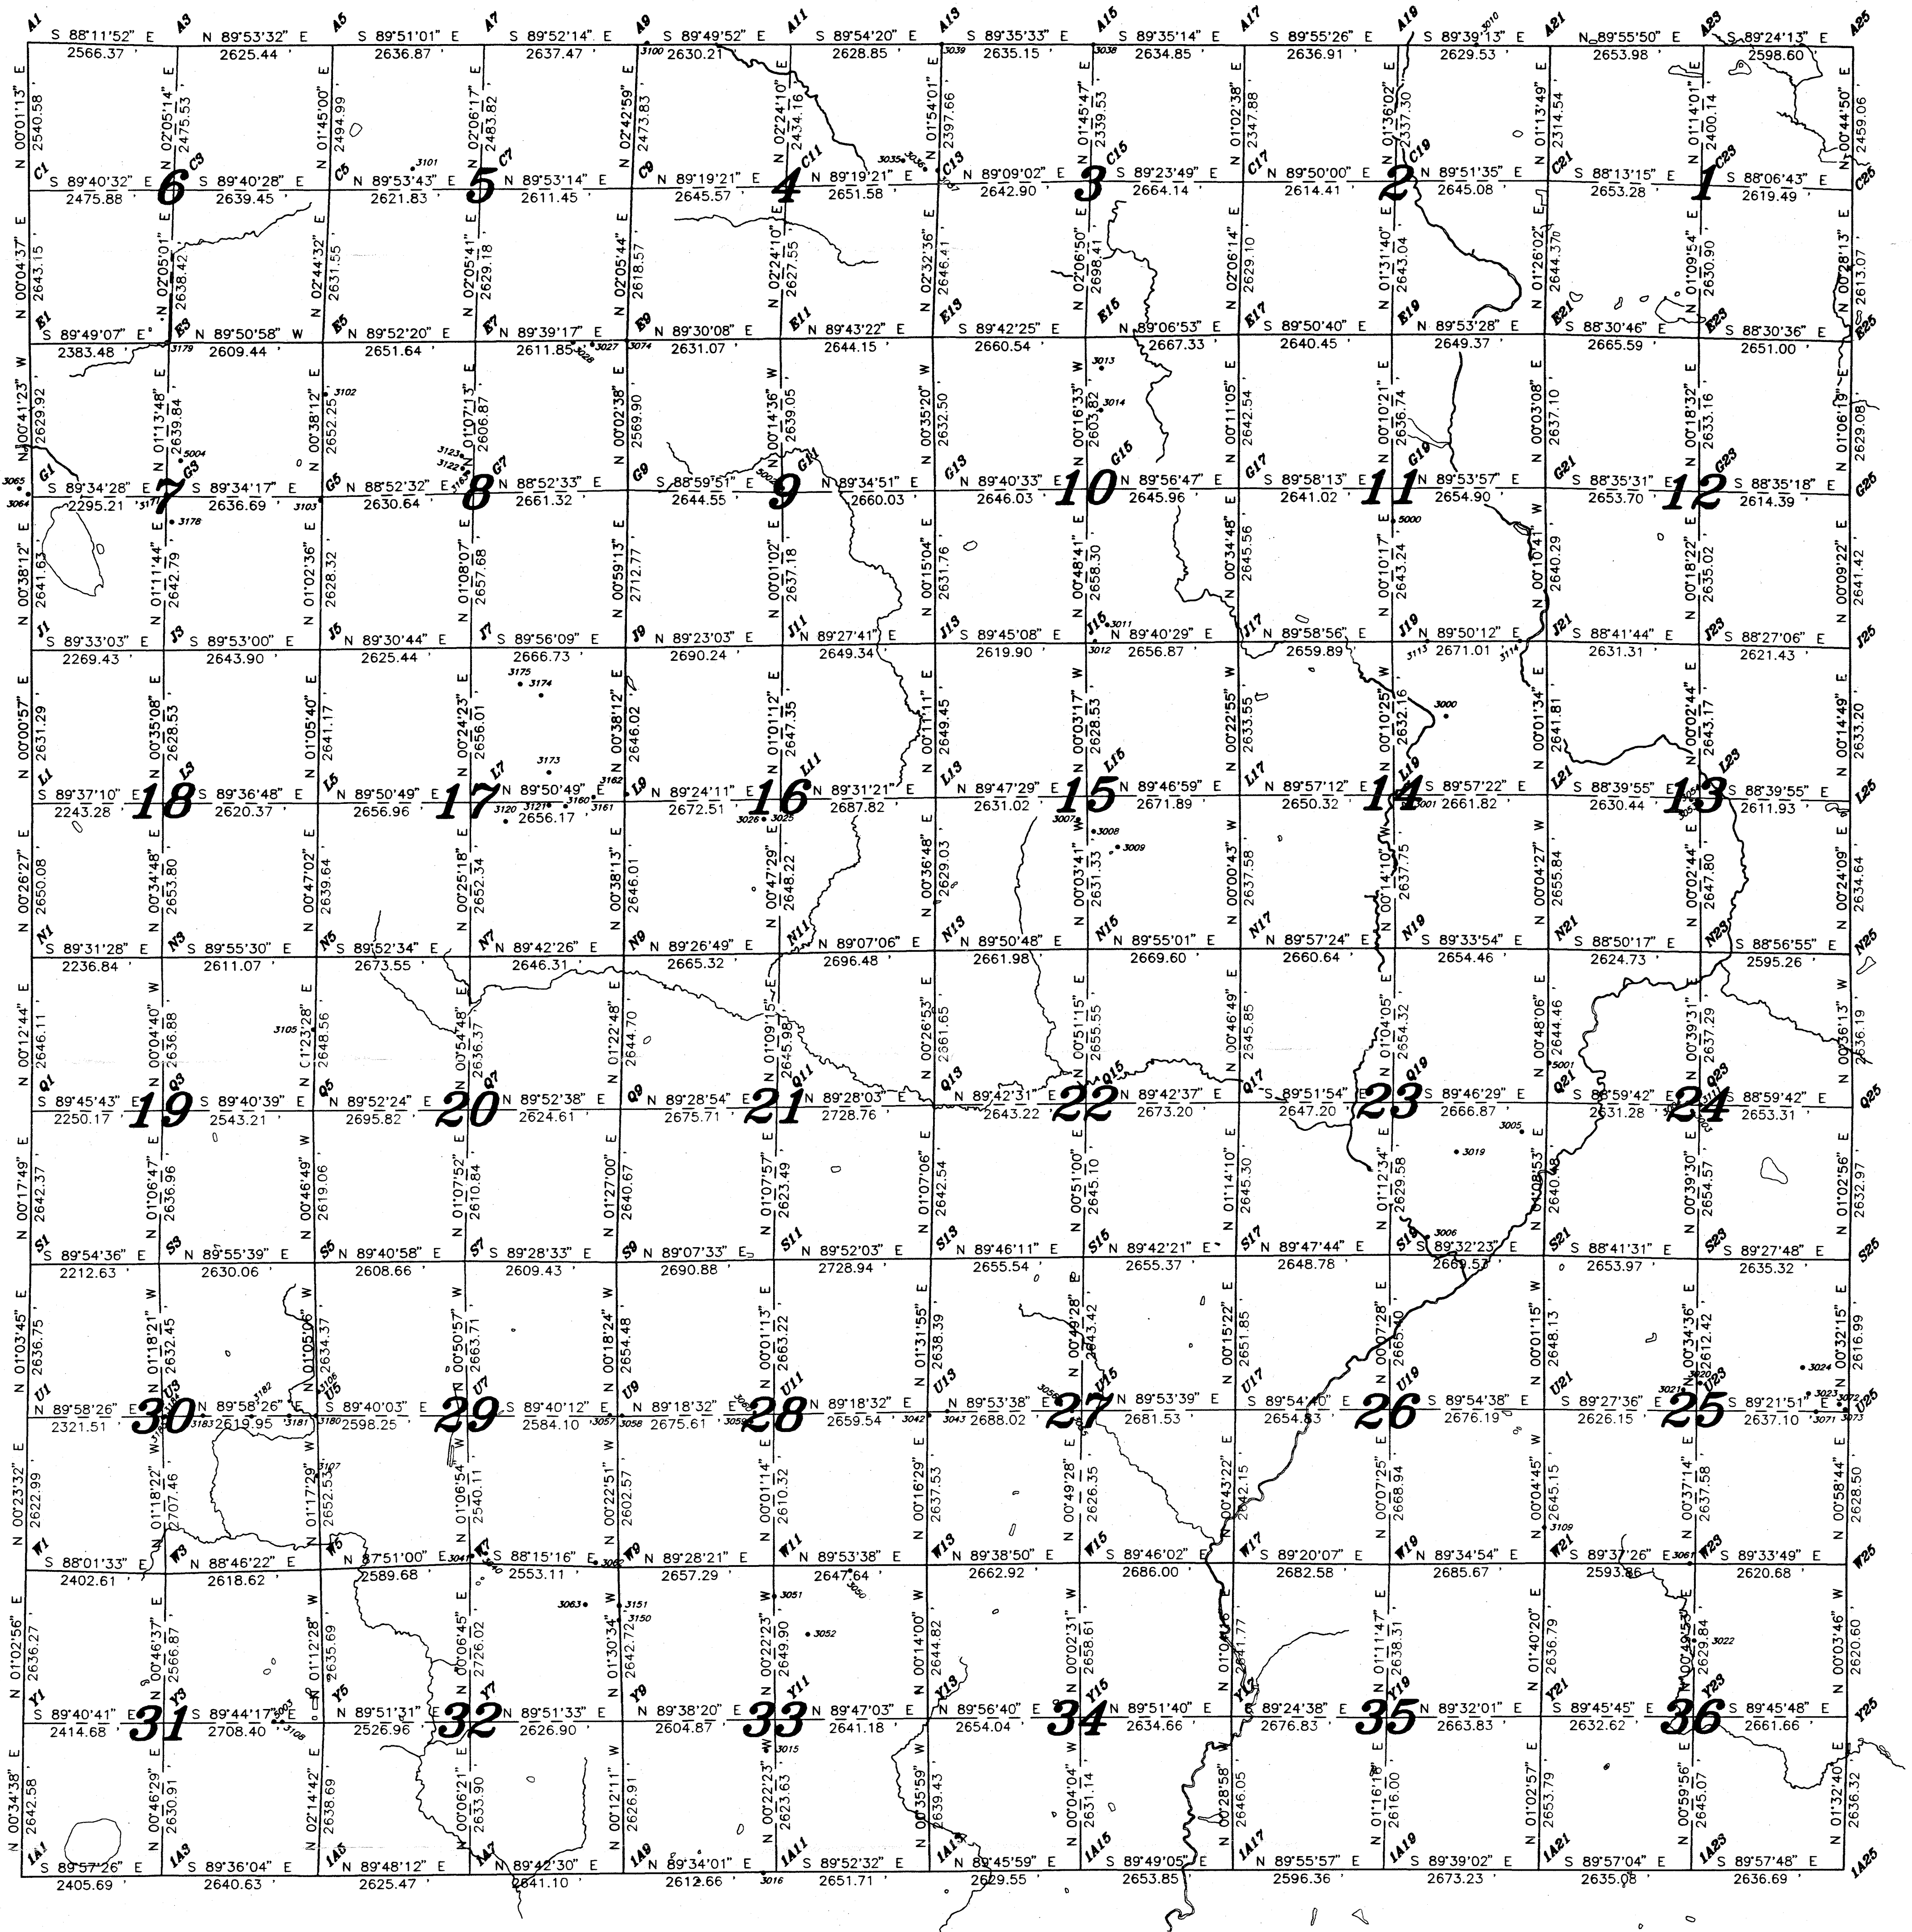

SCALE: 1" = 1500'

I, M. J. NORDIN, LAND SURVEYOR, WISCONSIN REGISTRATION NO. S-1723, DO
HEREBY CERTIFY THAT I HAVE SURVEYED THE LANDS SHOWN HEREON, AND THAT THE
SAID SURVEY IS ACCURATE AND TRUE TO THE BEST OF MY KNOWLEDGE AND BELIEF
THAT THE MAP AS SHOWN HEREON IS A TRUE AND CORRECT REPRESENTATION OF THE
SAID SURVEY, AND THAT I HAVE COMPLIED WITH THE APPLICABLE REQUIREMENTS OF
SECTION A-E 7.01 OF THE WISCONSIN ADMINISTRATIVE CODE.
DATED THIS 31ST DAY OF July, 2001.
M. J. Nordin
M. J. NORDIN SURVEYOR
COPYRIGHT © THIS 23RD DAY OF JULY, 2001, BY NORDIN & ASSOCIATES, INC.

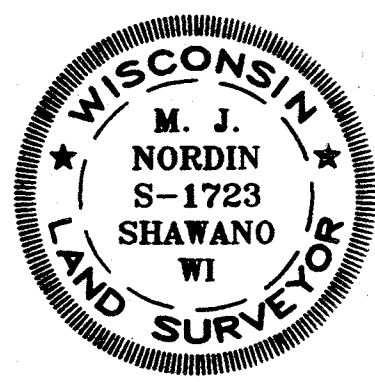

NORDIN & ASSOC., INC. PROFESSIONAL LAND SURVEYORS N5841 STATE HWY. "47-55" SHAWANO, WI 54166 (715) 526-3638 FAX (715) 524-9922			
SECTION SUMMARY MAP OF THE TOWNSHIP OF ANIWA, SHAWANO COUNTY, WISCONSIN.			
DRAWN BY	HEATHER	SCALE	1" = 1500'
DATE	7/23/2001	REVISED	
CLIENT	SHAWANO CO.	NOTES NO.	

RECORD # 440405
LANDLORD COUNTY SURVEYORS OFFICE
DATE FILED: 7/23/01 BY: D. H. H. H.