



-ELMWOOD CEMETERY-

LANDS BEING THE W1/2 OF THE SW1/4, SECTION 33, T.31N., R.11E.,
CITY OF ANTIGO, LANGLADE COUNTY, WISCONSIN
OWNER: CITY OF ANTIGO

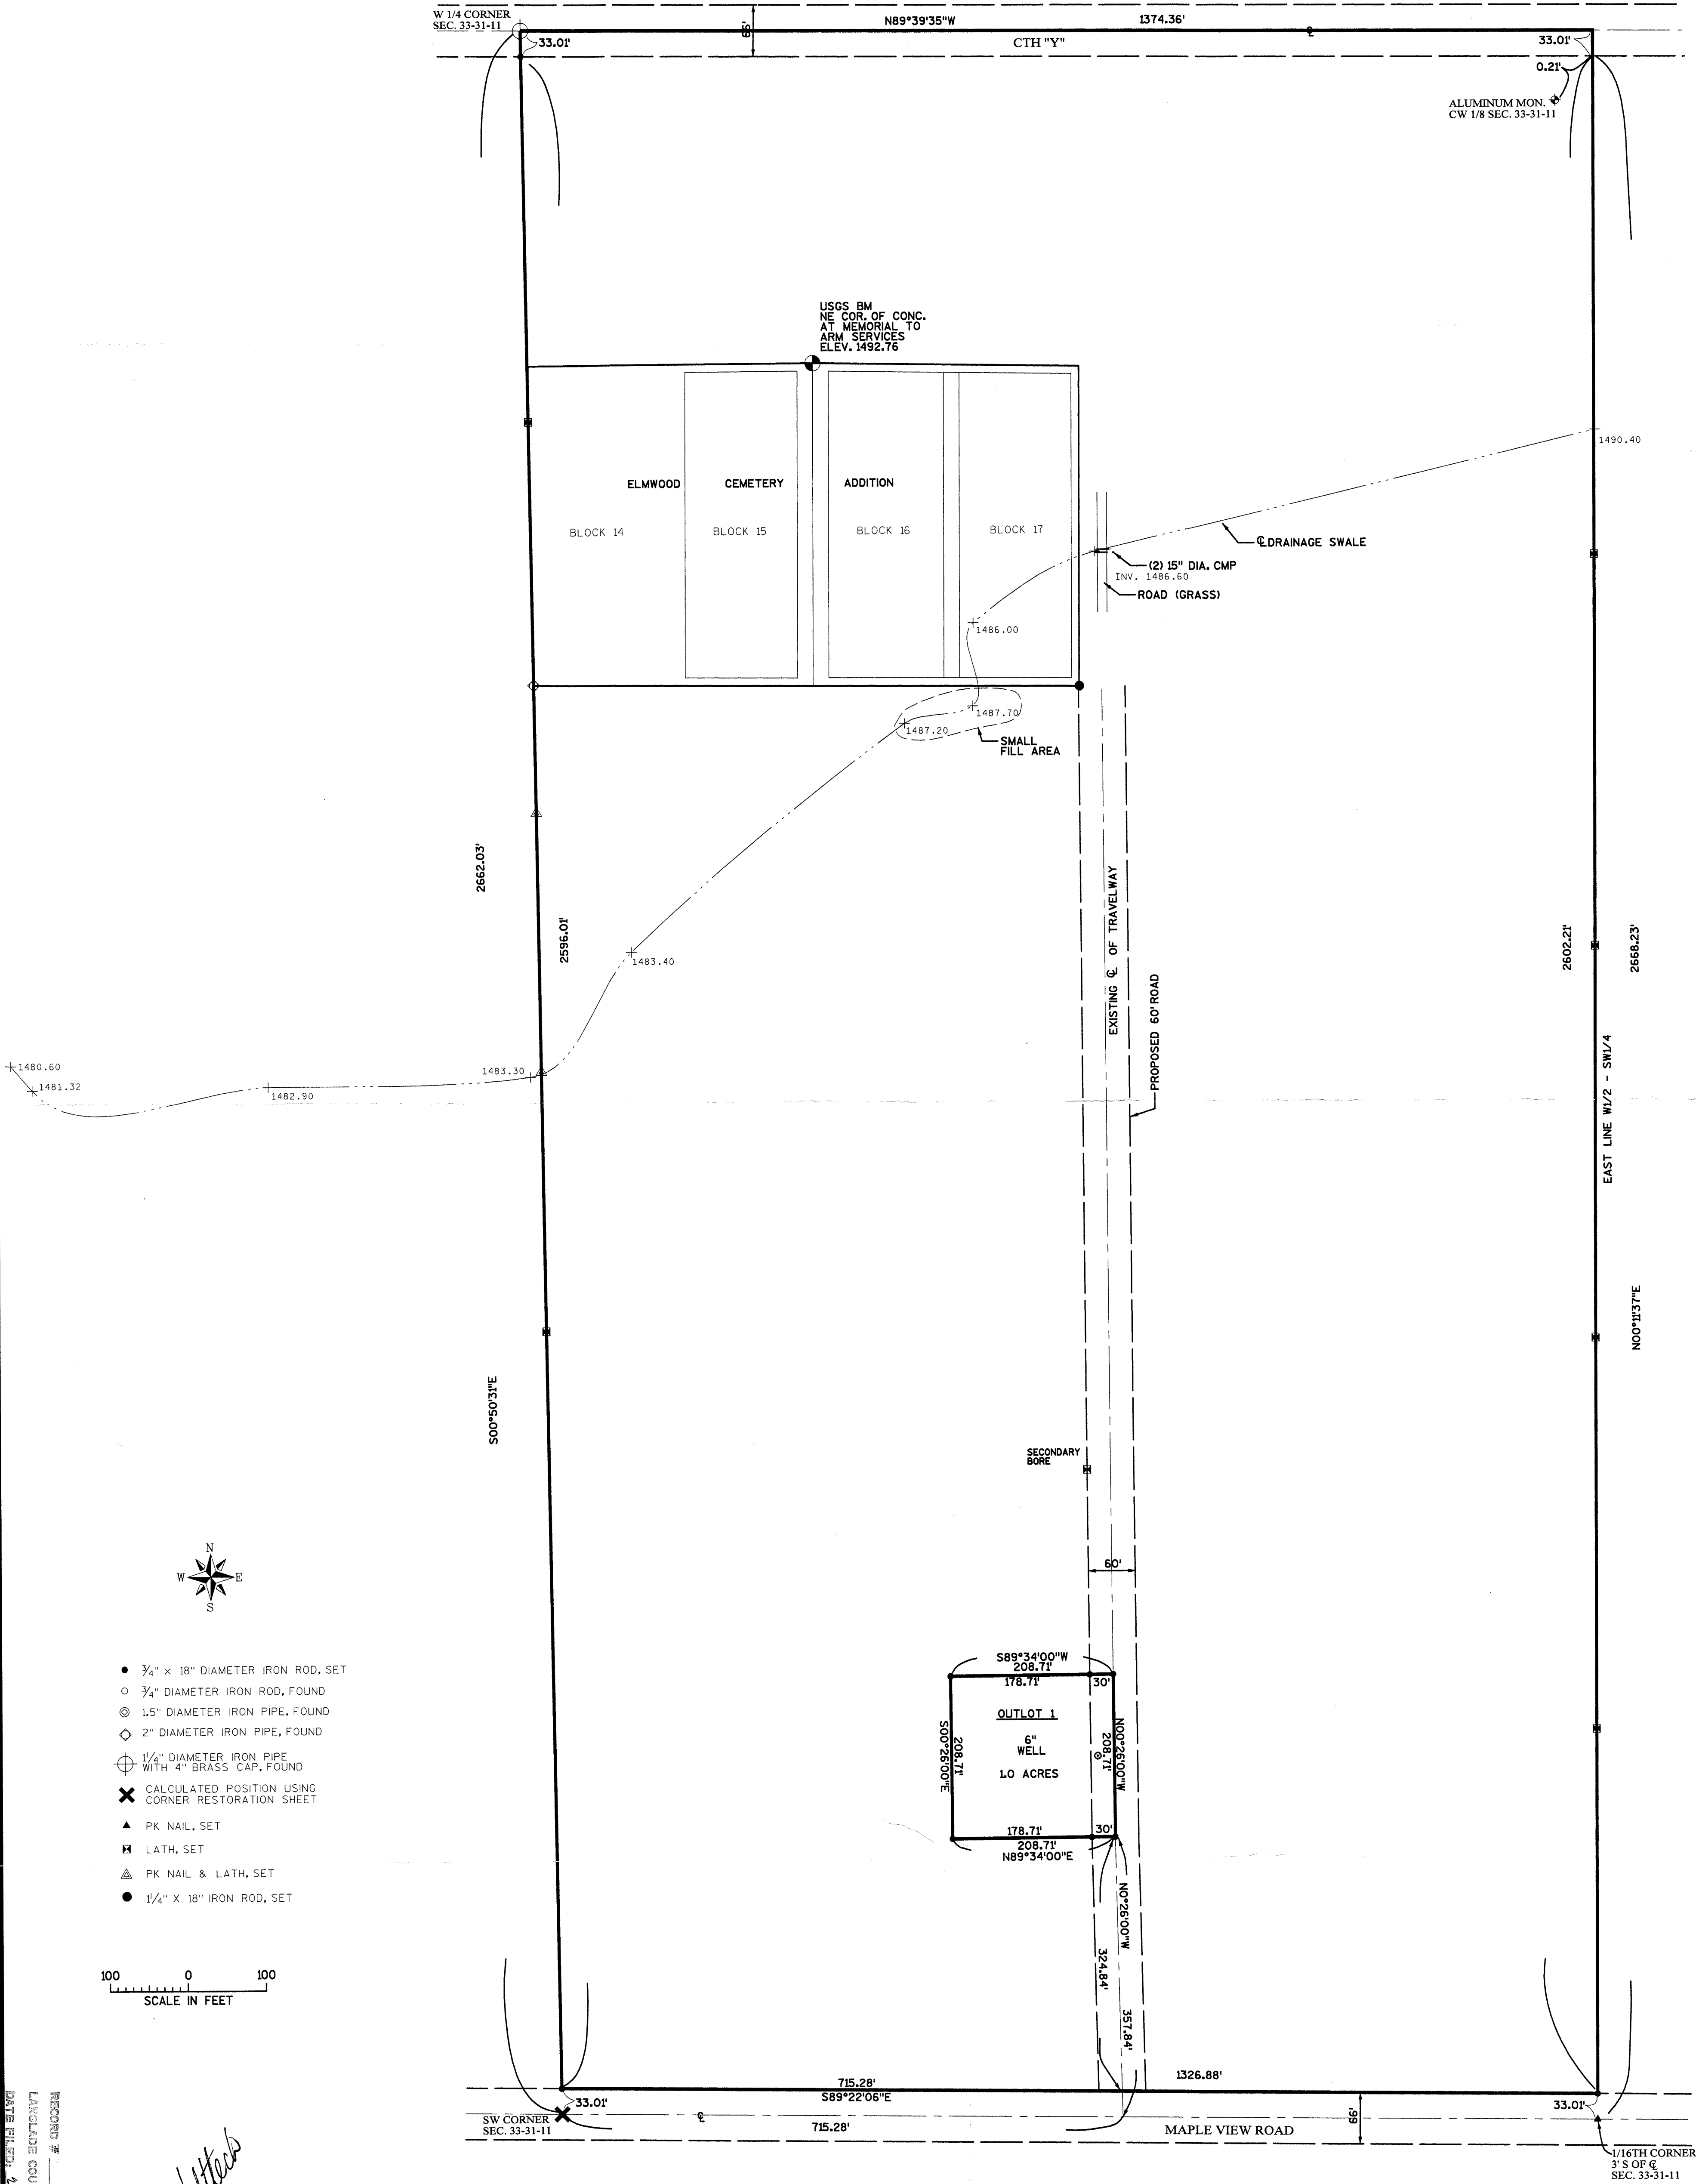

- 3/4" x 18" DIAMETER IRON ROD, SET
- 3/4" DIAMETER IRON ROD, FOUND
- ⊙ 1.5" DIAMETER IRON PIPE, FOUND
- ◇ 2" DIAMETER IRON PIPE, FOUND
- ⊕ 1/4" DIAMETER IRON PIPE WITH 4" BRASS CAP, FOUND
- ✕ CALCULATED POSITION USING CORNER RESTORATION SHEET
- ▲ PK NAIL, SET
- ⊞ LATH, SET
- △ PK NAIL & LATH, SET
- 1/4" X 18" IRON ROD, SET

100 0 100
SCALE IN FEET

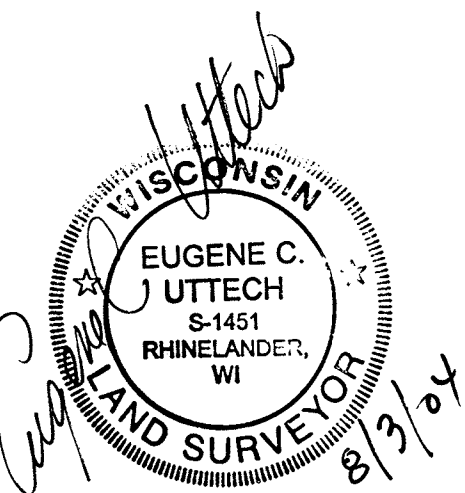

I, EUGENE C. UTTECH, REGISTERED LAND SURVEYOR OF THE STATE OF WISCONSIN DO HEREBY CERTIFY THIS IS TRUE AND CORRECT TO THE BEST OF MY KNOWLEDGE AND BELIEF.

PLAT OF SURVEY			
CLIENT: CITY OF ANTIGO ELMWOOD CEMETERY			
MSA METRO SURVEYING & ASSOCIATES, INC. 2015 South 3rd Street, Suite 100 Antigo, WI 54909			
DATE 7-01-04	BY SJO	DATE 7-01-04	BY EGU
SCALE 1"=400'		SHEET 580405	