



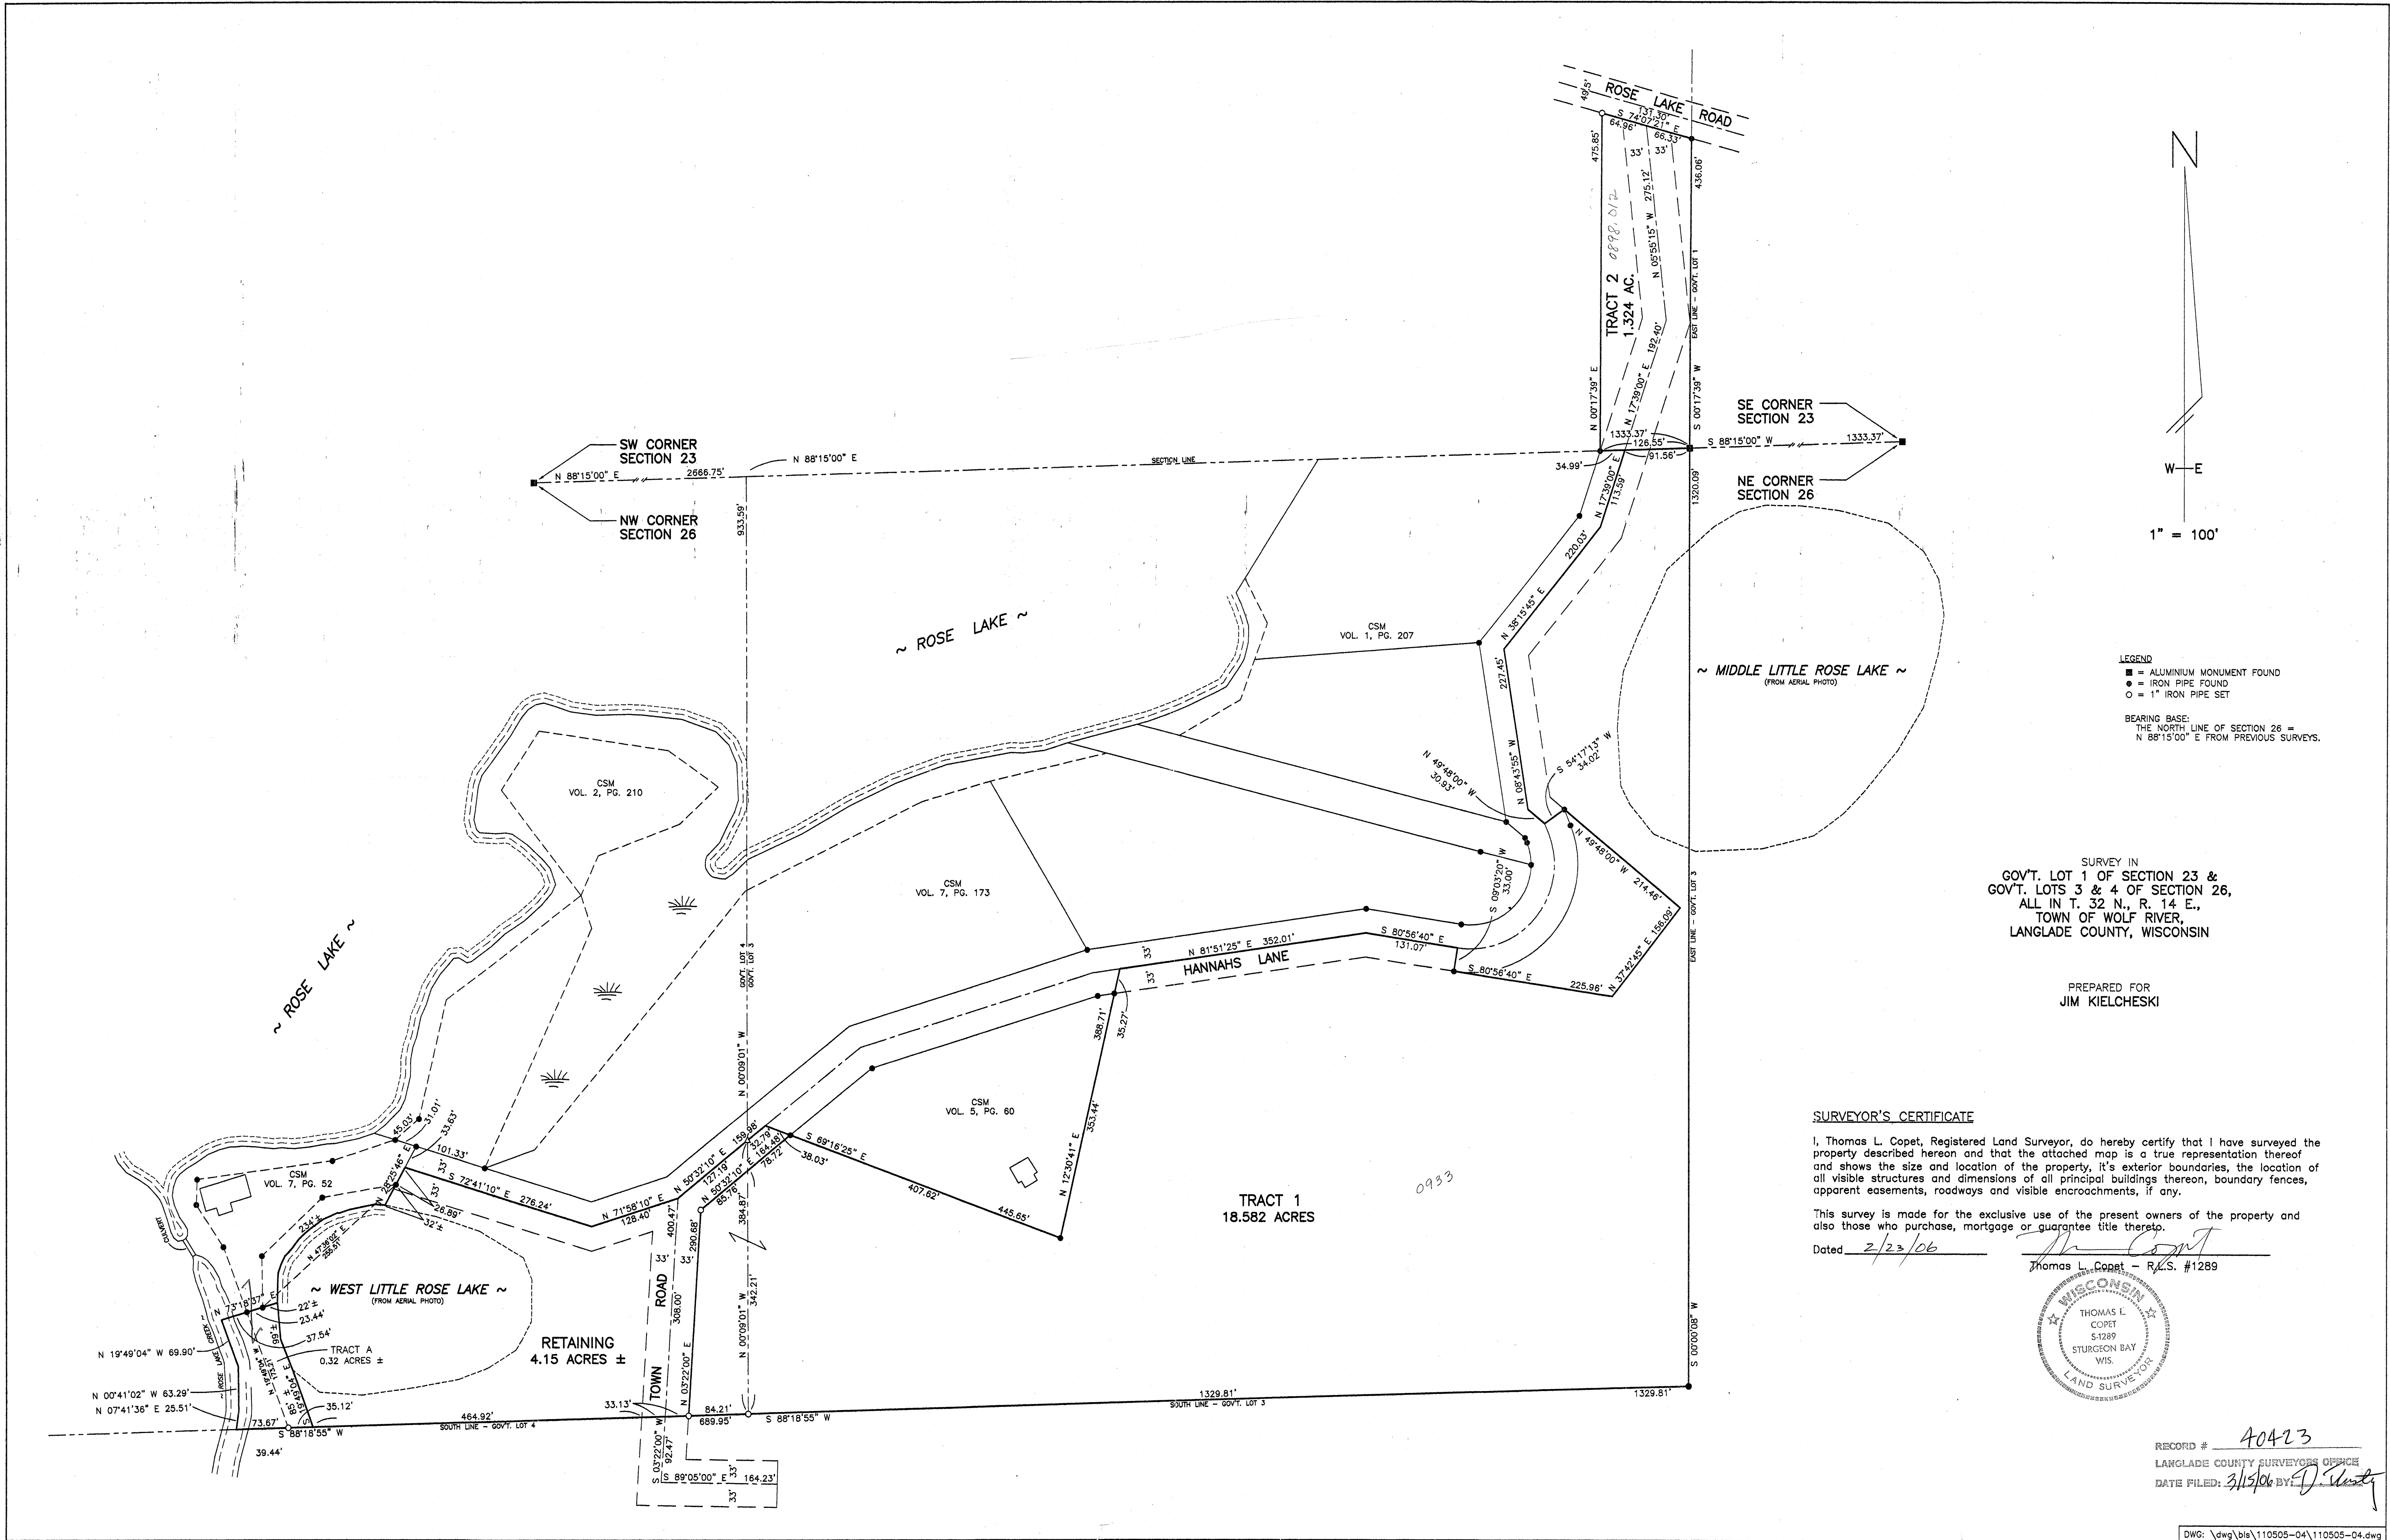

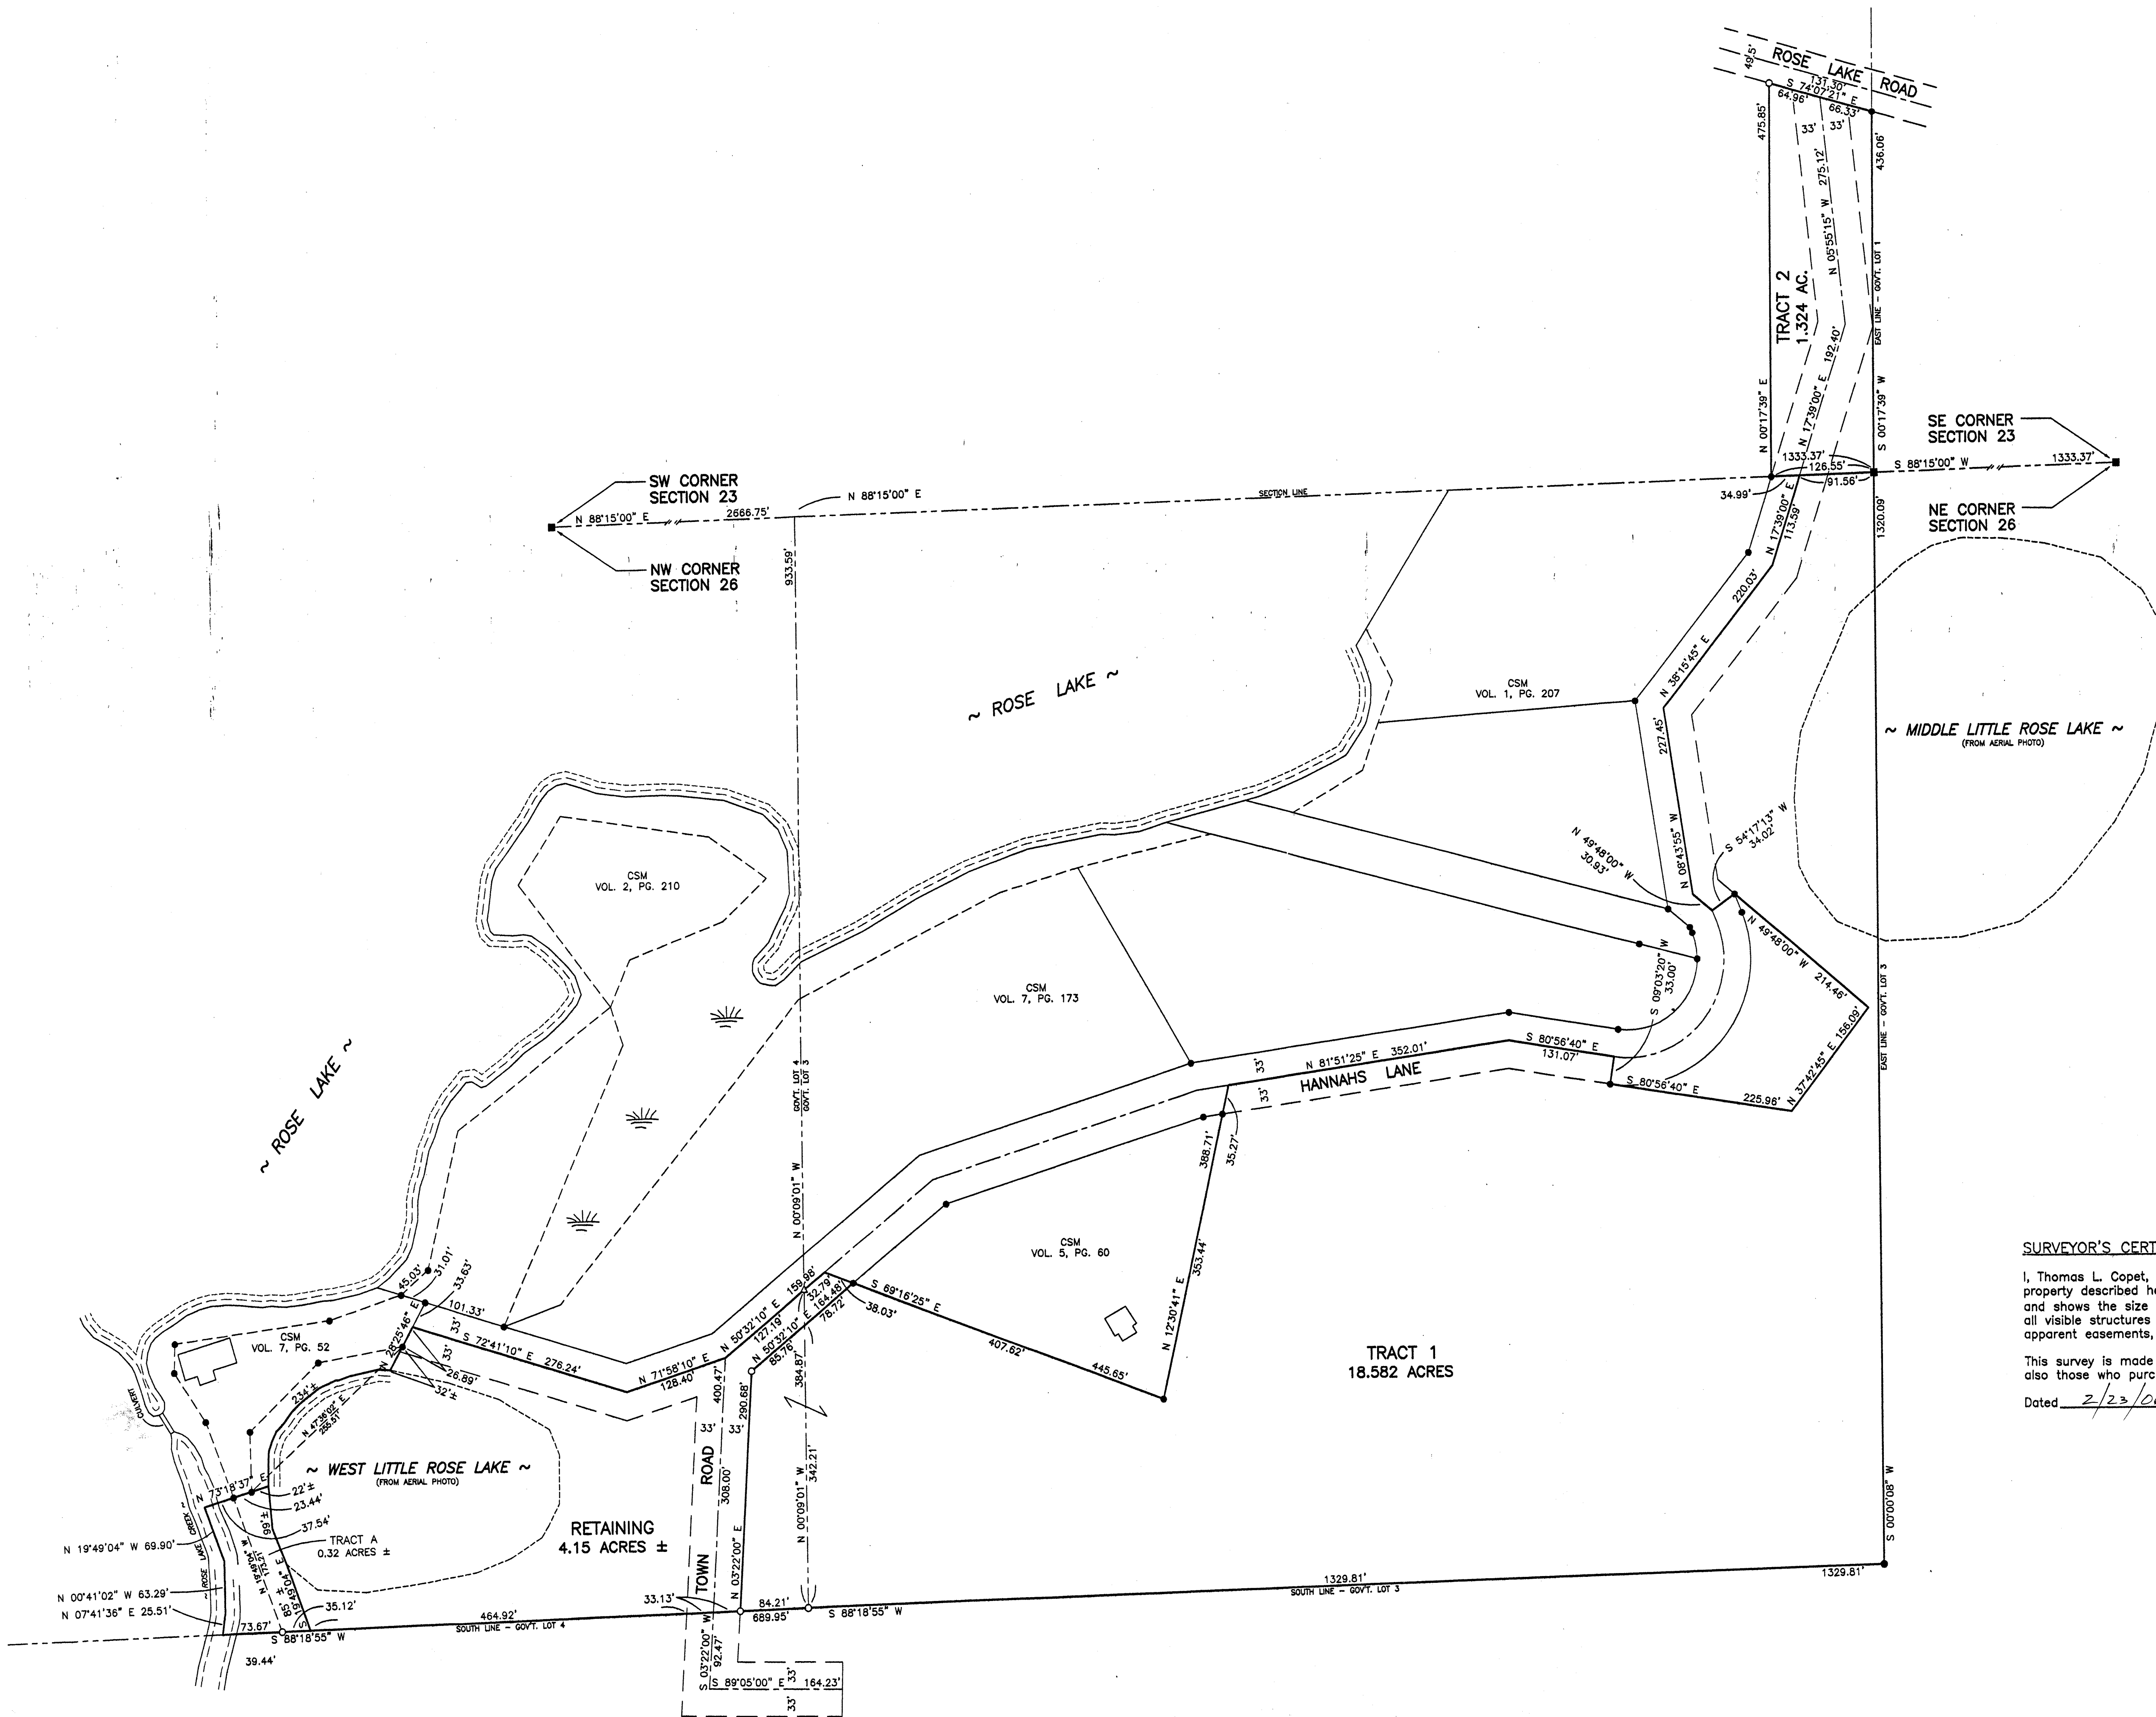

LEGEND
■ = ALUMINUM MONUMENT FOUND
● = IRON PIPE FOUND
○ = 1" IRON PIPE SET
BEARING BASE:
THE NORTH LINE OF SECTION 26 =
N 88°15'00" E FROM PREVIOUS SURVEYS.

SURVEY IN
GOV'T. LOT 1 OF SECTION 23 &
GOV'T. LOTS 3 & 4 OF SECTION 26,
ALL IN T. 32 N., R. 14 E.,
TOWN OF WOLF RIVER,
LANGLADE COUNTY, WISCONSIN

PREPARED FOR
JIM KIELCHESKI


SURVEYOR'S CERTIFICATE

I, Thomas L. Copet, Registered Land Surveyor, do hereby certify that I have surveyed the property described hereon and that the attached map is a true representation thereof and shows the size and location of the property, its exterior boundaries, the location of all visible structures and dimensions of all principal buildings thereon, boundary fences, apparent easements, roadways and visible encroachments, if any.

This survey is made for the exclusive use of the present owners of the property and also those who purchase, mortgage or guarantee title thereto.

Dated 2/23/06

Thomas L. Copet
Thomas L. Copet - R.L.S. #1289

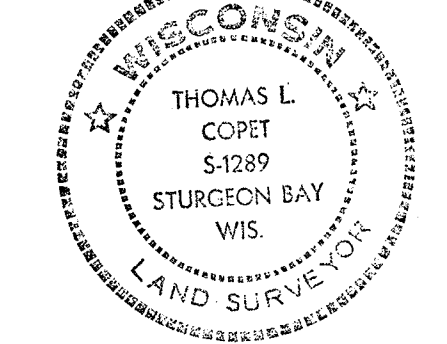

RECORD # 40423
LANGLADE COUNTY SURVEYOR'S OFFICE
DATE FILED: 3/15/06 BY: *[Signature]*