


SURVEY FOR HERBERT CARLEY ESTATE

BEING PART OF THE SOUTHWEST 1/4 OF THE SOUTHEAST 1/4 AND ALL OF THE SOUTHEAST 1/4 OF THE SOUTHEAST 1/4 OF SECTION 23 AND PART OF THE SOUTHWEST 1/4 OF THE NORTHWEST 1/4 AND PART OF THE SOUTHEAST 1/4 OF THE NORTHWEST 1/4 AND ALL OF THE SOUTHWEST 1/4 OF SECTION 24, ALL IN TOWNSHIP 31 NORTH, RANGE 11 EAST, TOWN OF ANTIGO, LANGLADE COUNTY WISCONSIN

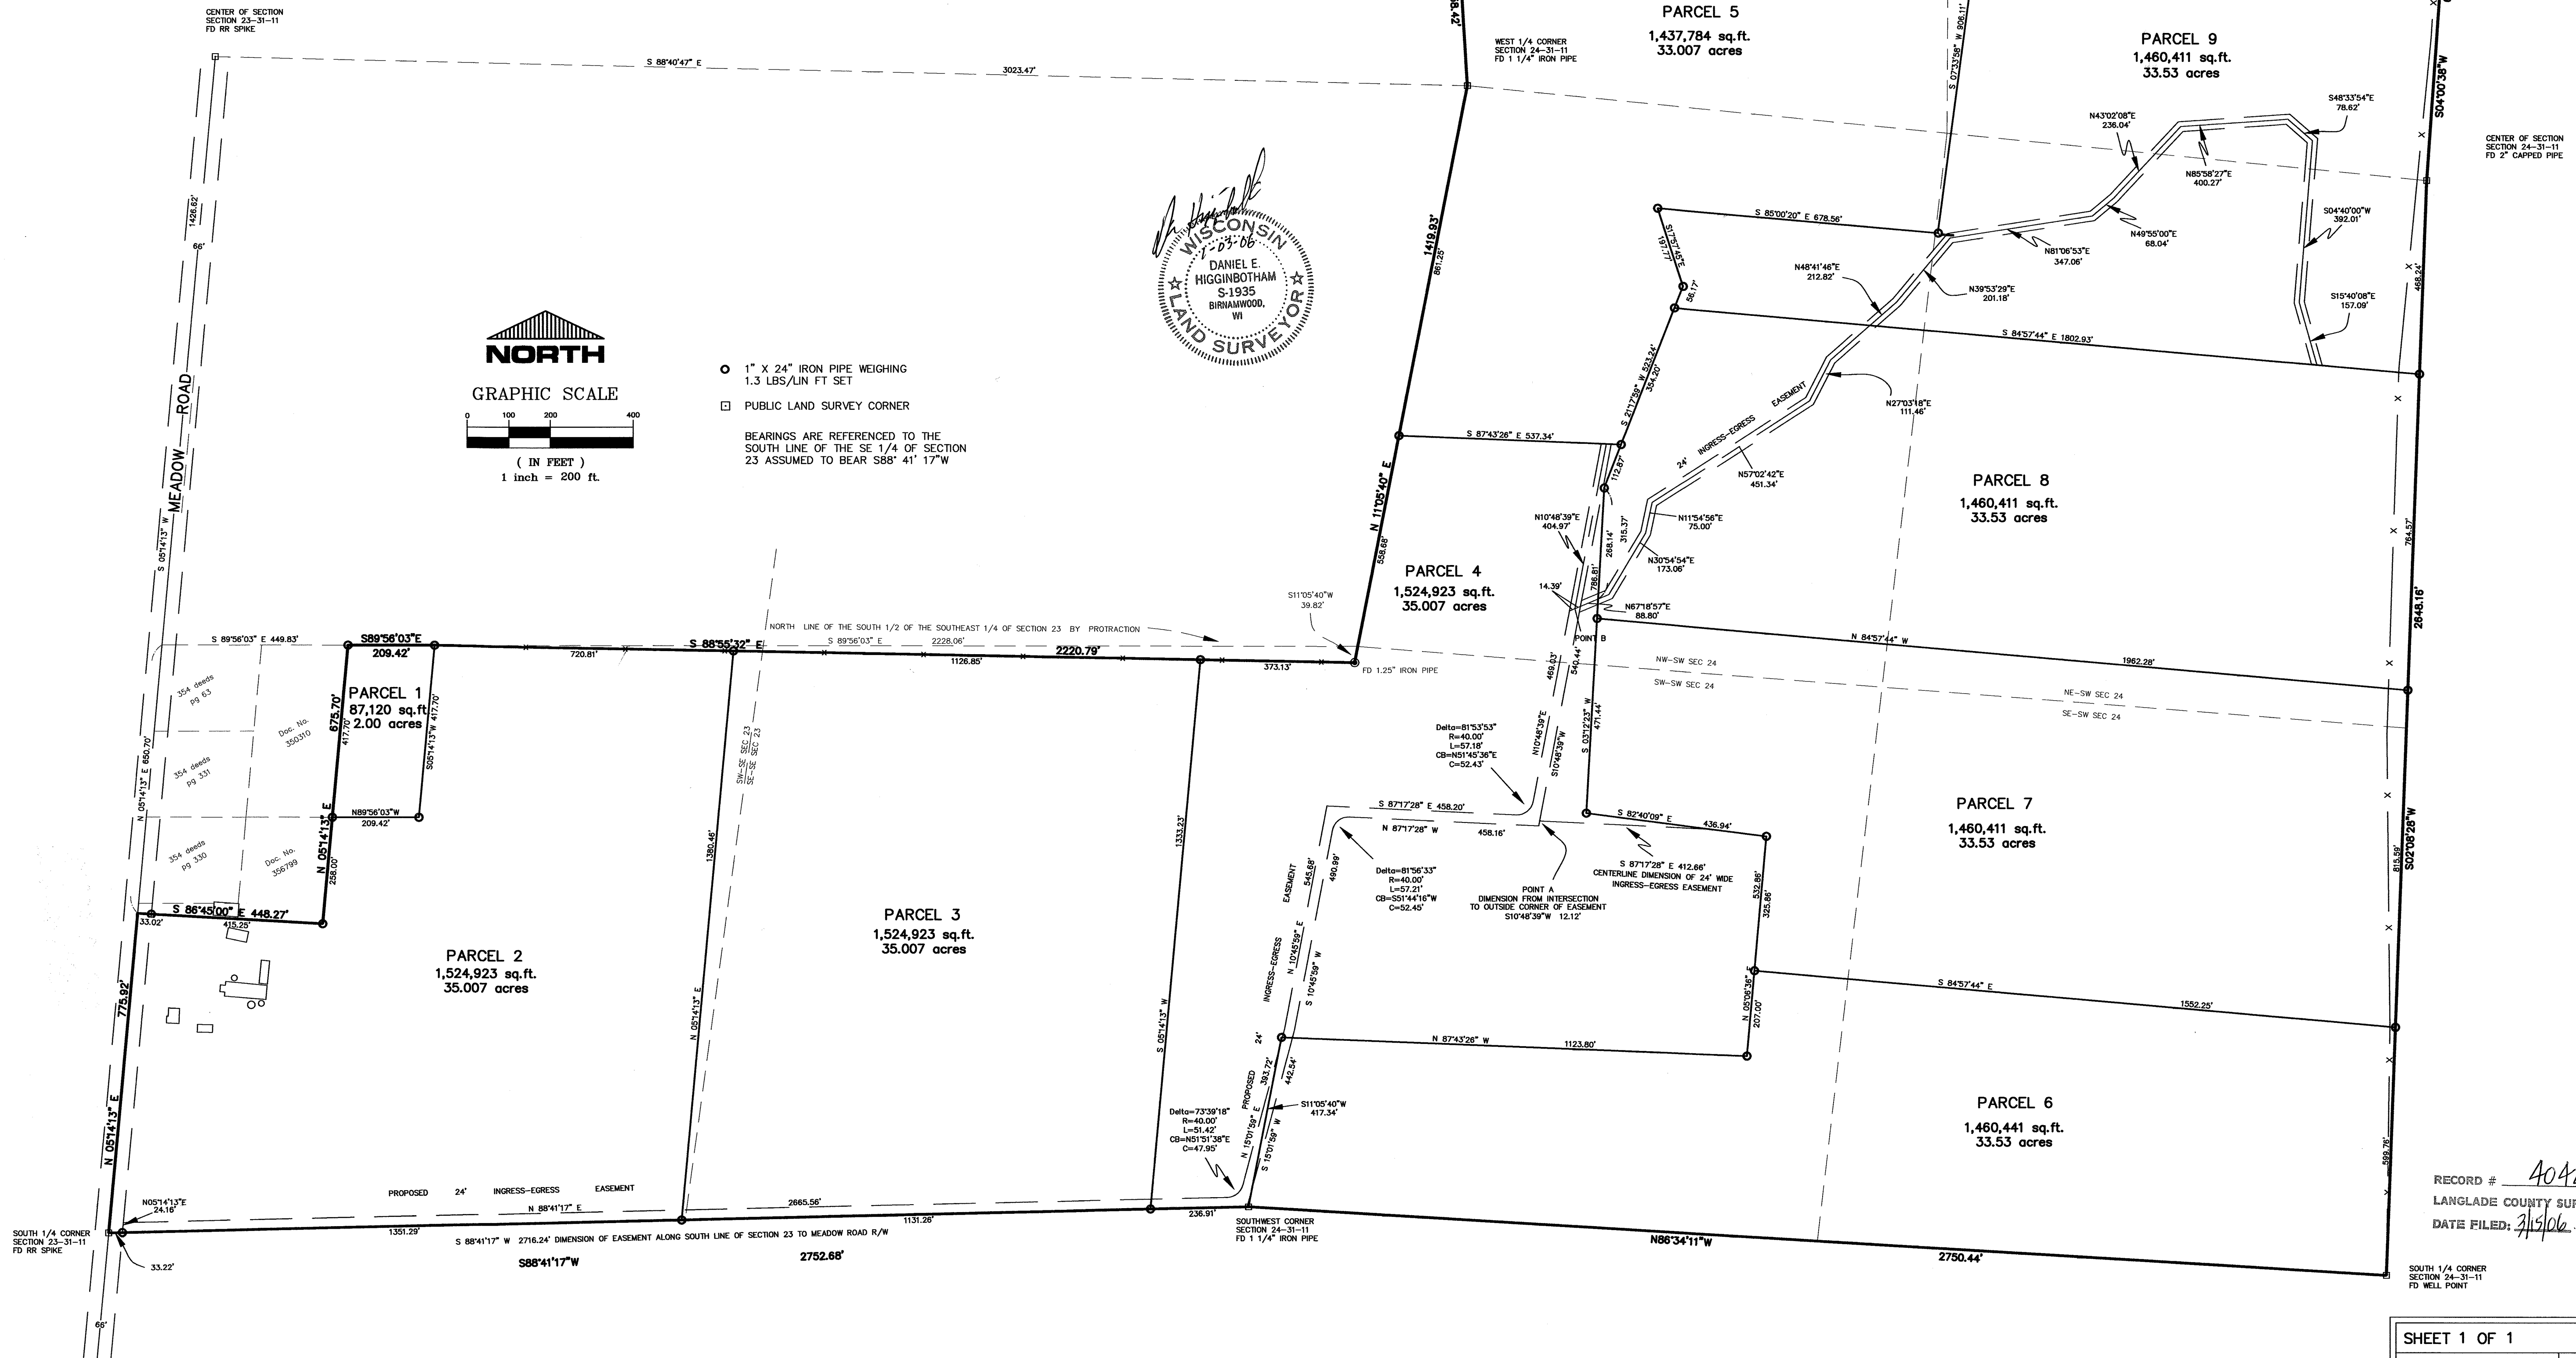

RECORD # 40424
LANGLADE COUNTY SURVEYORS OFFICE
DATE FILED: 8/16/05 BY: J. J. J. J.

SHEET 1 OF 1	
DRAFTED BY: MH	CHECKED BY: DH
DATE: AUGUST 16, 2005	JOB NO.
REVISION DATE:	
PLOVER RIVER LAND CO. INC P4225 PINEVIEW RD BIRNHAMWOOD WI 54414 (715)449-2228	