


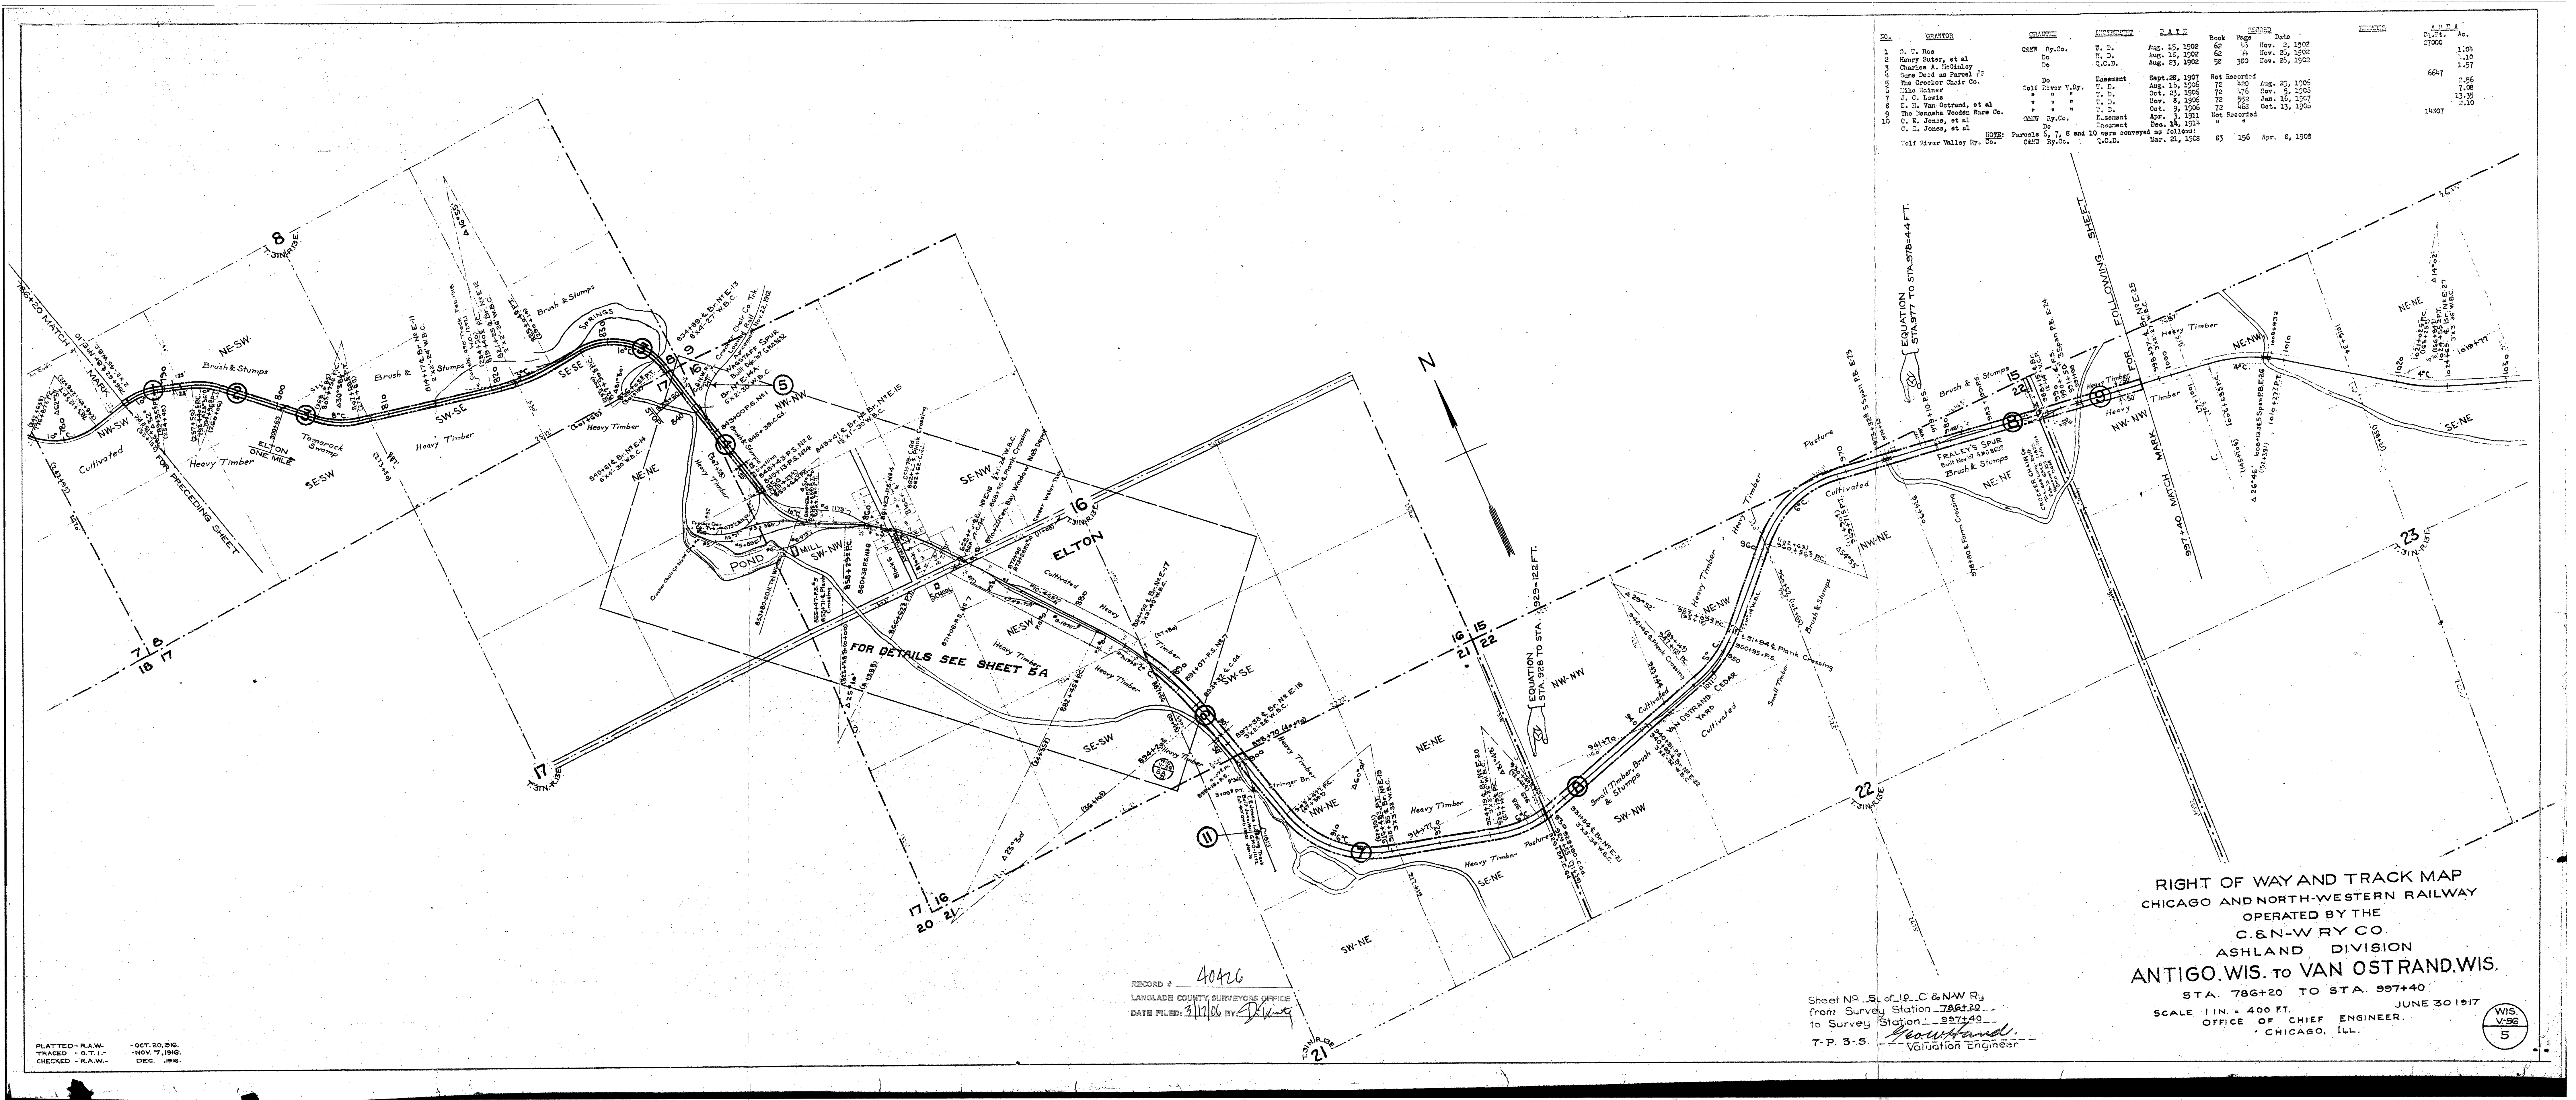

NO.	GRANTOR	GRANTEE	DATE	BOOK	PAGE	DATE	REMARKS	AC.
1	G. N. Roe	C&NW Ry. Co.	Aug. 15, 1902	62	45	Nov. 3, 1902		1.04
2	Henry Suter, et al	Do	Aug. 15, 1902	62	4	Nov. 3, 1902		1.10
3	Charles A. McKinley	Do	Aug. 15, 1902	62	300	Nov. 3, 1902		1.57
4	Same land as Parcel #2	Do	Aug. 15, 1902	62	300	Nov. 3, 1902		1.57
5	The Crocker Chair Co.	Do	Sept. 28, 1907	72	420	Aug. 25, 1905		2.56
6	Mike Rainer	Wolf River V. Ry.	Aug. 15, 1905	72	476	Nov. 3, 1905		7.08
7	E. C. Lewis	"	Oct. 23, 1905	72	522	Jan. 16, 1907		13.35
8	E. H. Van Ostrand, et al	"	Nov. 8, 1905	72	522	Oct. 15, 1905		2.10
9	The Menasha Wooden Ware Co.	"	Oct. 9, 1905	72	458	Oct. 15, 1905		
10	C. H. Jones, et al	C&NW Ry. Co.	Apr. 2, 1911	Not Recorded				
11	C. H. Jones, et al	Do	Dec. 14, 1914	"				
12	C. H. Jones, et al	Do	Dec. 14, 1914	"				
13	Wolf River Valley Ry. Co.	Do	Mar. 21, 1908	83	156	Apr. 6, 1908		

NOTE: Parcels 6, 7, 8 and 10 were conveyed as follows:
C&NW Ry. Co. Q.C.D. Mar. 21, 1908

RECORD # 40426
LANGLADE COUNTY SURVEYORS OFFICE
DATE FILED: 3/17/06 BY: [Signature]

Sheet No. 51 of 10 C & N W Ry
from Survey Station 786+20
to Survey Station 997+40
7-P. 3-5
Valuation Engineer

RIGHT OF WAY AND TRACK MAP
CHICAGO AND NORTH-WESTERN RAILWAY
OPERATED BY THE
C. & N. W. RY. CO.
ASHLAND DIVISION
ANTIGO, WIS. TO VAN OSTRAND, WIS.
STA. 786+20 TO STA. 997+40

SCALE 1 IN. = 400 FT.
JUNE 30 1917
OFFICE OF CHIEF ENGINEER.
CHICAGO, ILL.

WIS.
V. 56
5

PLATTED - R.A.W.
TRACED - O.T.I.
CHECKED - R.A.W.

OCT. 20, 1916.
NOV. 7, 1916.
DEC. 1916.