


NO.	NAME	DATE	Book	Page	DATE	AREA
1	W. C. Scott	Oct. 9, 1906	72	416	Oct. 13, 1906	1.76

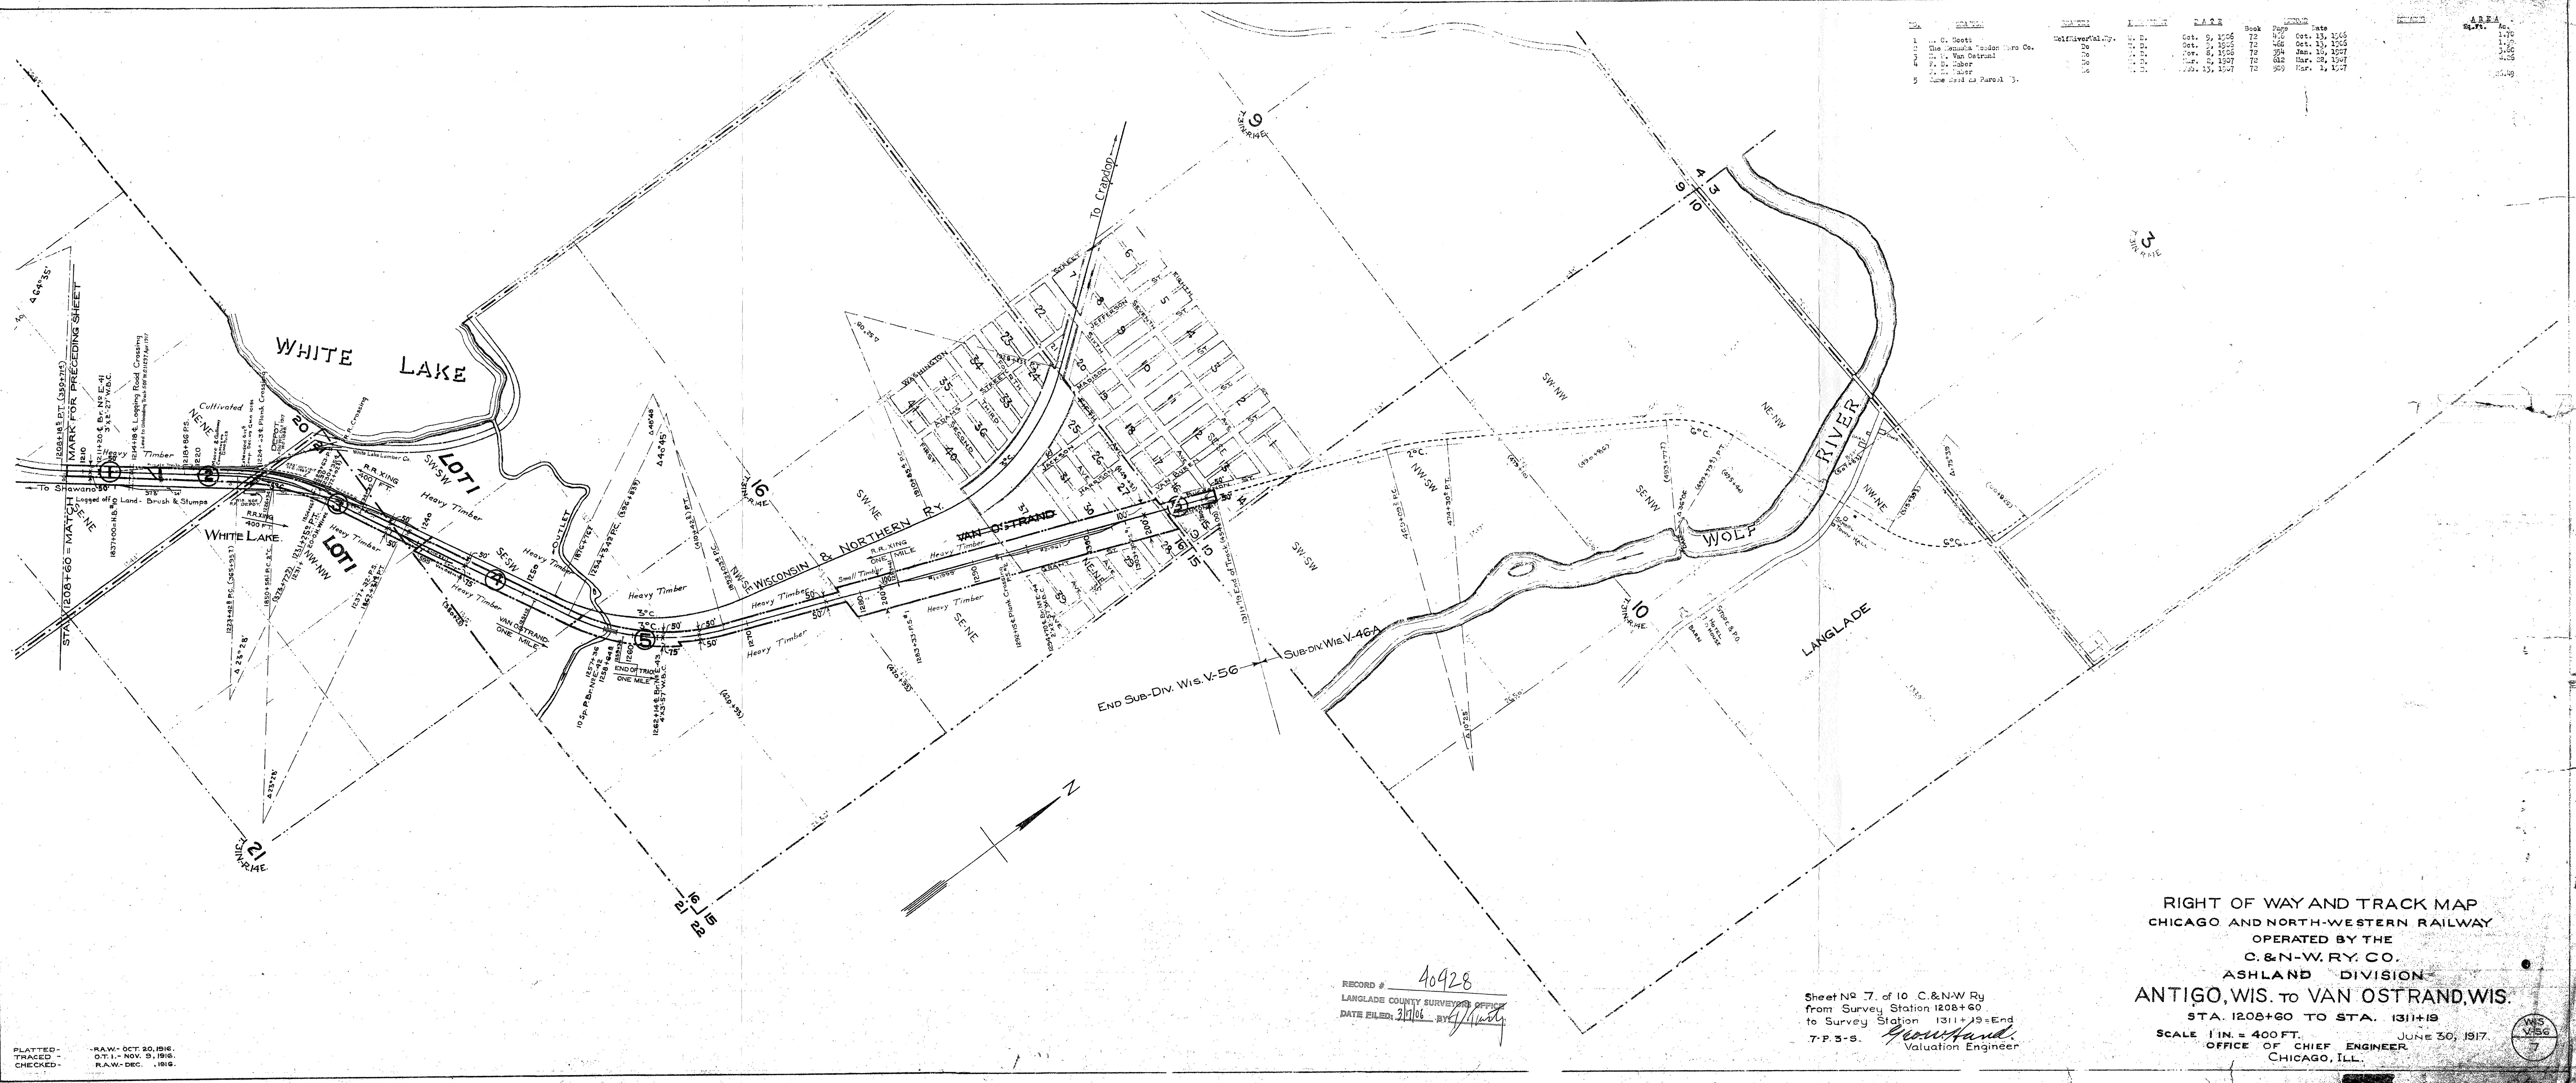

PLATTED -
TRACED -
CHECKED -

RAW - OCT. 20, 1916.
O.T. - NOV. 9, 1916.
RAW - DEC. 1, 1916.

RECORD # 40428
LANGLADE COUNTY SURVEYOR'S OFFICE
DATE FILED: 3/17/06 BY [Signature]

Sheet No. 7. of 10. C. & N.W. Ry.
from Survey Station 1208+60
to Survey Station 1311+19 = End
7-P. 3-S. *Howland*
Valuation Engineer

RIGHT OF WAY AND TRACK MAP
CHICAGO AND NORTH-WESTERN RAILWAY
OPERATED BY THE
C. & N.-W. RY. CO.
ASHLAND DIVISION
ANTIGO, WIS. TO VAN OST RAND, WIS.
STA. 1208+60 TO STA. 1311+19
SCALE 1" IN. = 400 FT. JUNE 30, 1917.
OFFICE OF CHIEF ENGINEER
CHICAGO, ILL.

WIS
V-56
7