

177543
LANDS ON PAGE 39
REGISTER OF DEEDS
RECEIVED FOR RECORD THIS 23 day
of April A.D. 1953 at
3:00 o'clock P.M. and recorded
in Vol. D of Plate
Althubiah

SEC. COR.
IRON PIPE 30" X 2" DIA.
STR. OF ORIG. GOV'T. CEDAR B.T.
B.T.S. W. PINE 16 S. 22° E. 37.95'
NEW BAL. 7 N. 50° E. 6.6'

LOON LAKE PLAT

IN GOV'T. LOT 6 & GOV'T. LOT 7, SECTION 34, T. 34 N., R. 11 E. OF THE 4TH P.M., ELCHO TOWNSHIP, LANGLADE COUNTY, WIS.

SCALE 1 INCH = 100 FEET.

SURVEYOR'S CERTIFICATE

I HEREBY CERTIFY THAT I HAVE SURVEYED, SUBDIVIDED AND PLATTED THE LAND SHOWN ON THIS MAP, BY ORDER OF THE FORESTRY COMMITTEE OF LANGLADE COUNTY, WIS., SAID COUNTY BEING THE OWNER OF THE LAND. THE LAND INCLUDED IN THIS PLAT IS A PART OF GOV'T. LOTS 6 & 7, SECTION 34, T. 34 N. R. 11 E. AND MORE FULLY DESCRIBED AS FOLLOWS: STARTING AT A POINT ON THE NORTH SHORE OF LOON LAKE MARKING THE INTERSECTION WITH THE SEC. LINE COMMON TO SECTIONS 34 & 35, SAID POINT BEING S. 1°-30' E. OF AND 2182.04' DISTANT FROM THE SECTION CORNER COMMON TO SECTIONS 26, 27, 34 & 35, THENCE N. 1°-30' W. ALONG SAID SECTION LINE A DISTANCE OF 306 FEET, THENCE N. 70°-40' W. FOR 195.0 FEET, THENCE N. 43°-10' W. FOR 140.0 FEET, THENCE N. 10°-26' W. FOR 395.8 FEET, THENCE N. 65°-01' W. FOR 330.0 FEET, THENCE N. 39°-49' W. FOR 240.0 FEET, THENCE N. 80°-32' W. FOR 369.3 FEET, THENCE S. 83°-18' W. FOR 199.5 FEET, THENCE S. 33°-18' W. FOR 428.7 FEET, THENCE S. 4°-03' W. FOR 393.5 FEET, THENCE S. 7°-13' W. FOR 122.5 FEET, THENCE S. 28°-52' W. FOR 289.0 FEET, THENCE S. 12°-03' E. FOR 190.8 FEET, THENCE S. 10°-09' E. FOR 109.8 FEET, THENCE S. 23°-54' E. FOR 199.6 FEET, THENCE S. 45°-54' E. FOR 314.4 FEET, THENCE N. 48°-42' E. FOR 174.0 FEET TO THE SHORE OF LOON LAKE, THENCE NORTH-WESTERLY, NORTHERLY, EASTERLY, SOUTHERLY AND SOUTHEASTERLY ALONG THE SHORE OF LOON LAKE TO THE POINT OF BEGINNING. SHORE MEANDER LINE IS AS FOLLOWS: BEGINNING ON THE EAST LINE OF LOT 1 40.0' FROM THE HIGH WATER MARK, THENCE S. 78°-13' W. 100.0 FEET, N. 55°-59' W. 100.0 FEET, N. 81°-29' W. 100.0 FEET, N. 36°-30' W. 100.0 FEET, N. 60°-25' W. 100.0 FEET, N. 41°-41' W. 100.0 FEET, N. 24°-41' W. 103.89 FEET, N. 0°-02' E. 91.58 FEET, N. 15°-17' W. 99.5 FEET, N. 4°-10' W. 119.5 FEET, N. 4°-10' W. 99.5 FEET, N. 76°-28' W. 60.0 FEET, N. 63°-28' W. 100.0 FEET, N. 58°-16' W. 101.7 FEET, N. 65°-08' W. 102.79 FEET, S. 85°-04' W. 100.5 FEET, N. 75°-51' W. 161.6 FEET, S. 64°-07' W. 100.0 FEET, S. 21°-00' W. 90.72 FEET, S. 26°-30' W. 205.85 FEET, S. 33°-52' W. 96.35 FEET, S. 24°-51' W. 103.8 FEET, S. 18°-33' W. 100.0 FEET, S. 3°-16' W. 180.5 FEET, S. 3°-16' W. 60.3 FEET, S. 34°-35' W. 84.84 FEET, S. 15°-19' W. 114.92 FEET, S. 0°-03' E. 95.66 FEET, S. 5°-42' E. 103.69 FEET, S. 27°-43' E. 100.0 FEET, S. 42°-14' E. 97.04 FEET, S. 58°-48' E. 104.89 FEET, THENCE S. 53°-18' E. 100.0 FEET ON MEANDER LINE TO A POINT INTERSECTING THE SOUTHEASTERLY LINE OF LOT 26, 240 FEET FROM THE HIGH WATER MARK.

THAT THIS MAP IS A CORRECT REPRESENTATION OF ALL BOUNDARIES OF LAND SURVEYED AND PLATTED AND THAT IN SURVEYING, SUBDIVIDING AND PLATTING THE SAME I HAVE FULLY COMPLIED WITH CHAPTER 236 OF THE WISCONSIN STATUTES.

2" X 30" IRON PIPE ARE DENOTED ON THE MAP WITH A °

Forest R. Wingentzen
GENISOT ENGINEERING CO.
BY F.R. WINGENTZEN, SURVEYOR



STATE OF WISCONSIN
ONEIDA COUNTY

PERSONALLY CAME BEFORE ME THIS 16th DAY OF JANUARY A.D. 1953, THE ABOVE NAMED FOREST R. WINGENTZEN, TO ME KNOWN TO BE THE PERSON WHO EXECUTED THE FOREGOING INSTRUMENT AND ACKNOWLEDGED THE SAME.

Joseph C. Kirby
NOTARY PUBLIC, ONEIDA COUNTY, WIS.
MY COMMISSION EXPIRES May 6, 1956

APPROVED BY THE DIRECTOR OF REGIONAL PLANNING THIS 17th DAY OF February A.D. 1953.


M. W. Forkelson
STATE DIRECTOR OF REGIONAL PLANNING

APPROVED BY THE WISCONSIN STATE BOARD OF HEALTH THIS 10th DAY OF February A.D. 1953.

EXAMINED BY *Walter Gruen*
STATE DOMESTIC SANITARY ENGINEER

APPROVED BY *Carl M. Neupert, M.D.*
STATE HEALTH OFFICER

RECORD # 40436
LANGLADE COUNTY SURVEYORS OFFICE
DATE FILED 3/30/56 BY D. Ray

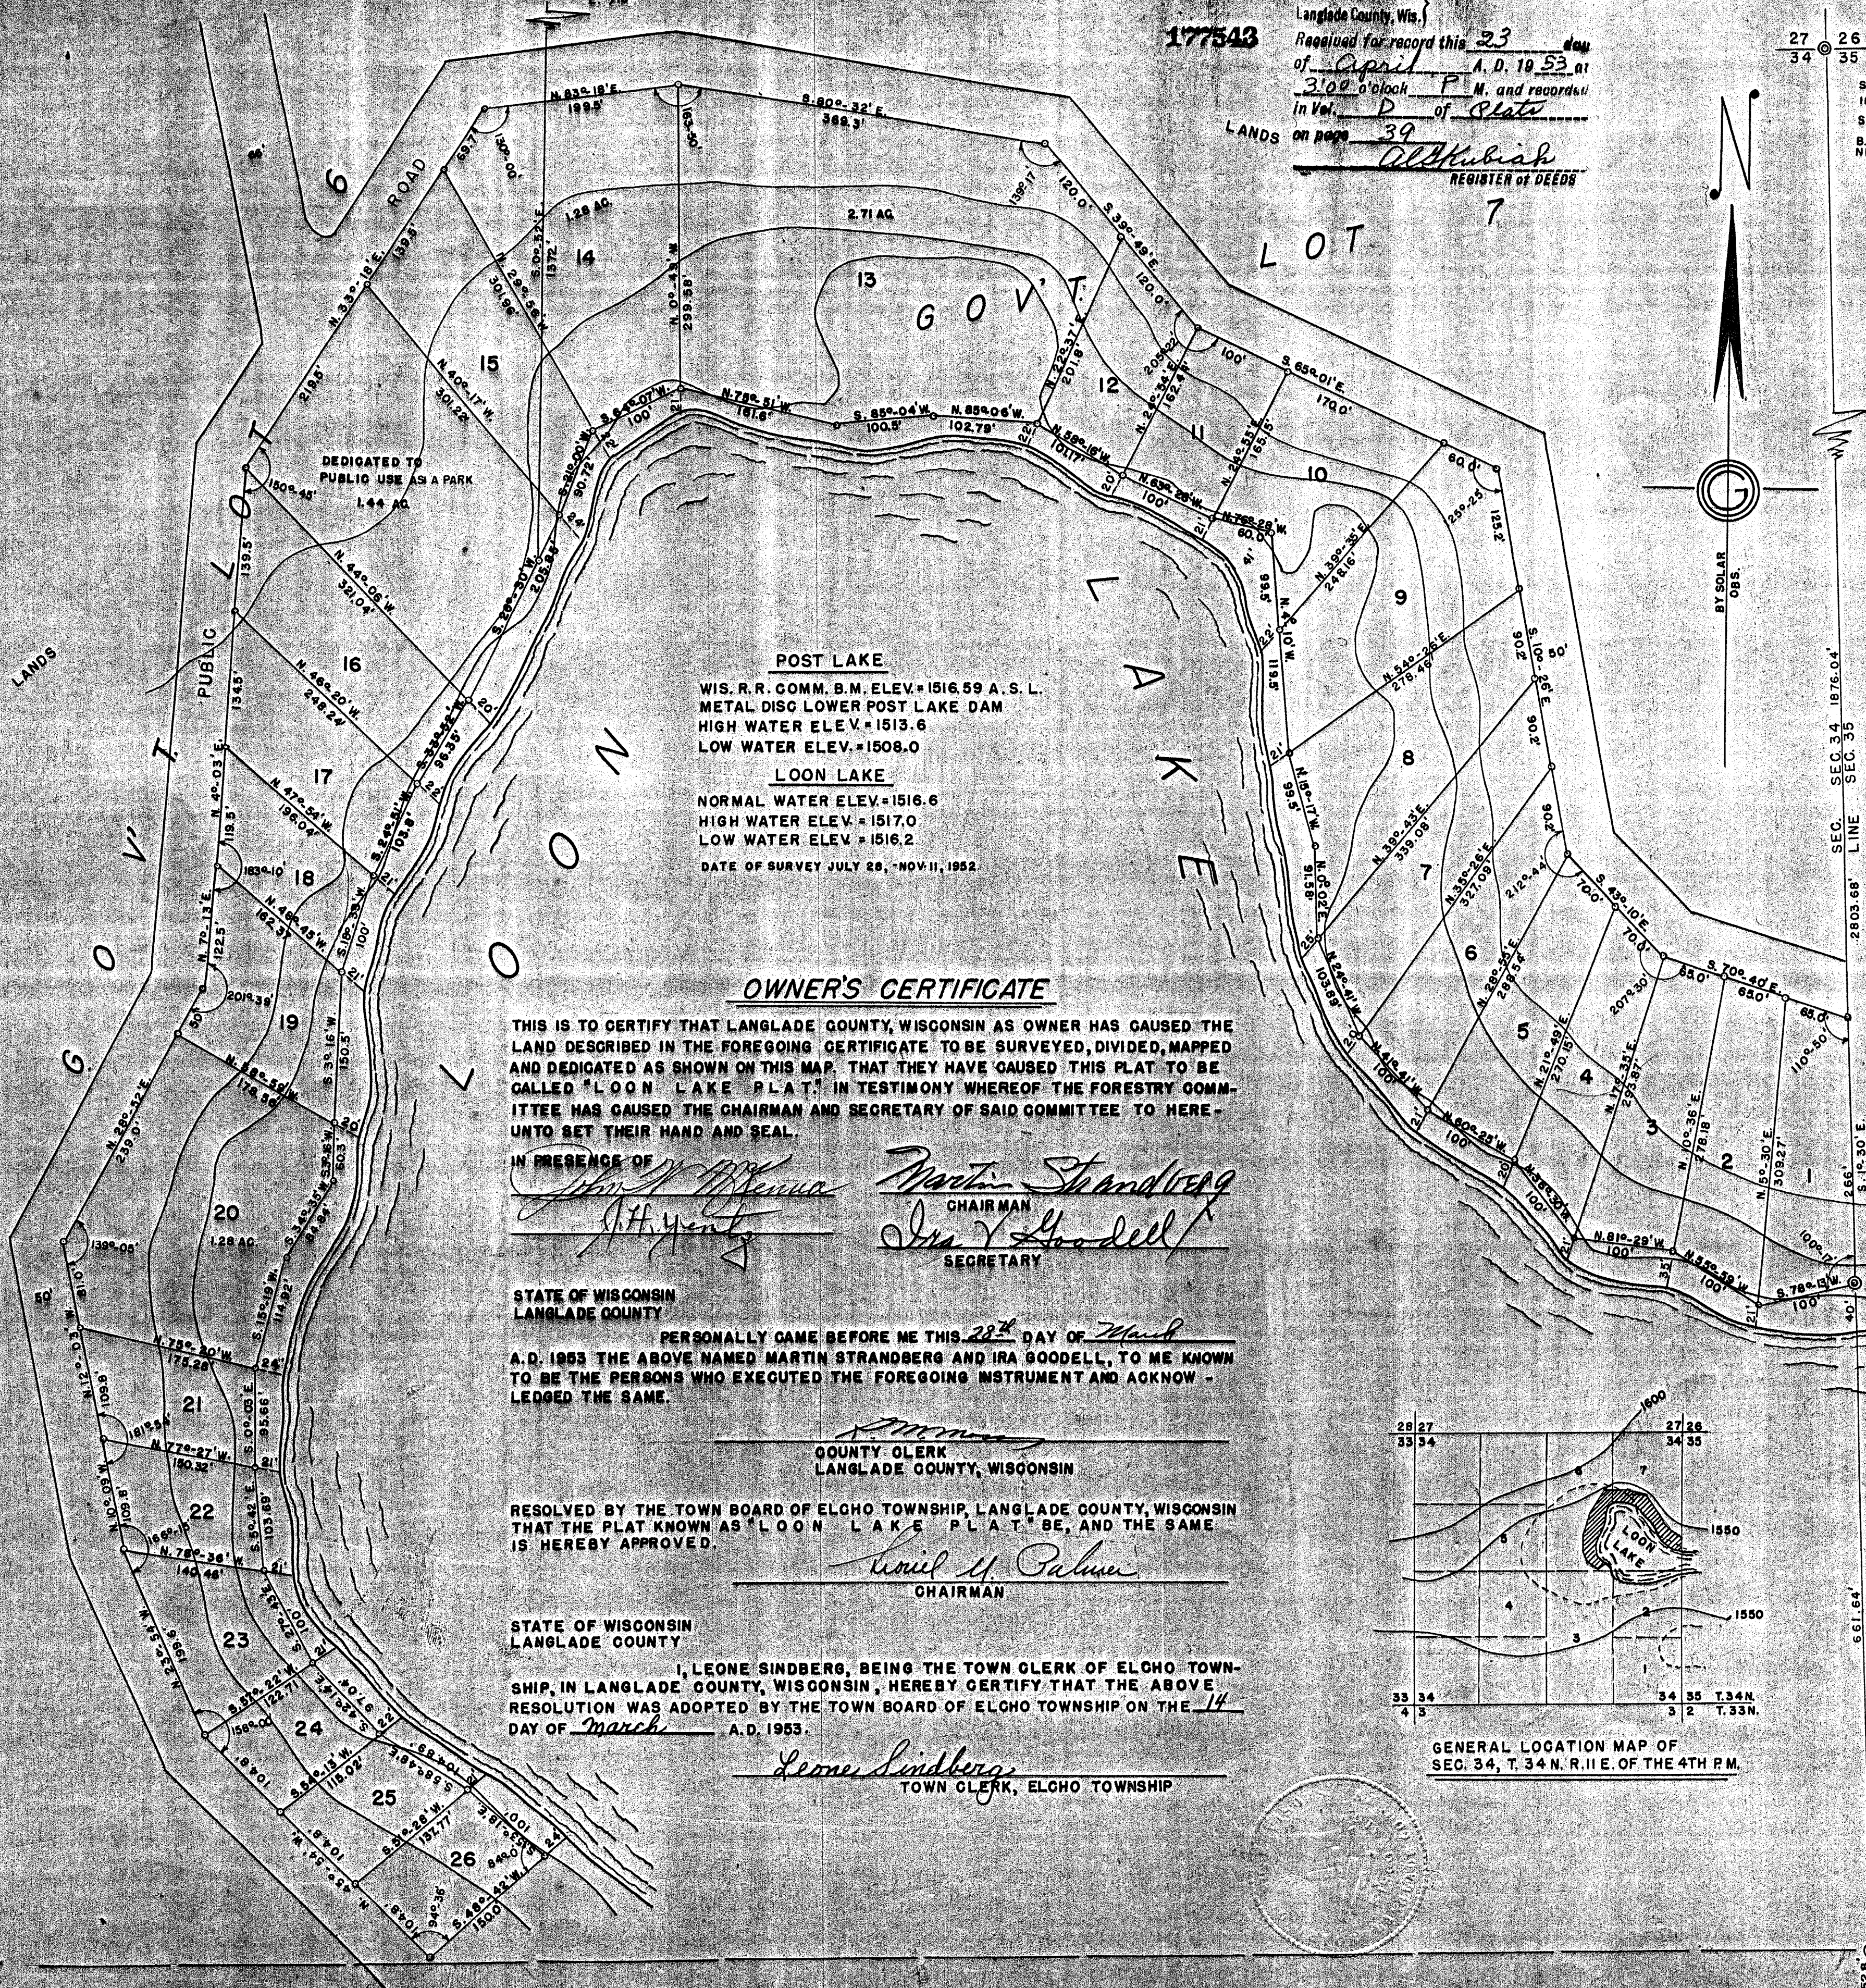

POST LAKE
WIS. R.R. COMM. B.M. ELEV. 1516.59 A.S.L.
METAL DISC LOWER POST LAKE DAM
HIGH WATER ELEV. 1513.6
LOW WATER ELEV. 1508.0

LOON LAKE
NORMAL WATER ELEV. 1516.6
HIGH WATER ELEV. 1517.0
LOW WATER ELEV. 1516.2
DATE OF SURVEY JULY 28, - NOV 11, 1952

OWNER'S CERTIFICATE

THIS IS TO CERTIFY THAT LANGLADE COUNTY, WISCONSIN AS OWNER HAS CAUSED THE LAND DESCRIBED IN THE FOREGOING CERTIFICATE TO BE SURVEYED, DIVIDED, MAPPED AND DEDICATED AS SHOWN ON THIS MAP. THAT THEY HAVE CAUSED THIS PLAT TO BE CALLED "LOON LAKE PLAT" IN TESTIMONY WHEREOF THE FORESTRY COMMITTEE HAS CAUSED THE CHAIRMAN AND SECRETARY OF SAID COMMITTEE TO HERE-UNTO SET THEIR HAND AND SEAL.

IN PRESENCE OF
John M. Menn CHAIRMAN
Ira Goodell SECRETARY

STATE OF WISCONSIN
LANGLADE COUNTY

PERSONALLY CAME BEFORE ME THIS 28th DAY OF March A.D. 1953 THE ABOVE NAMED MARTIN STRANDBERG AND IRA GOODELL, TO ME KNOWN TO BE THE PERSONS WHO EXECUTED THE FOREGOING INSTRUMENT AND ACKNOWLEDGED THE SAME.

Martin Strandberg
COUNTY CLERK
LANGLADE COUNTY, WISCONSIN


RESOLVED BY THE TOWN BOARD OF ELCHO TOWNSHIP, LANGLADE COUNTY, WISCONSIN THAT THE PLAT KNOWN AS "LOON LAKE PLAT" BE, AND THE SAME IS HEREBY APPROVED.

Leone Lindberg
CHAIRMAN

STATE OF WISCONSIN
LANGLADE COUNTY

I, LEONE LINDBERG, BEING THE TOWN CLERK OF ELCHO TOWNSHIP, IN LANGLADE COUNTY, WISCONSIN, HEREBY CERTIFY THAT THE ABOVE RESOLUTION WAS ADOPTED BY THE TOWN BOARD OF ELCHO TOWNSHIP ON THE 14 DAY OF March A.D. 1953.

Leone Lindberg
TOWN CLERK, ELCHO TOWNSHIP

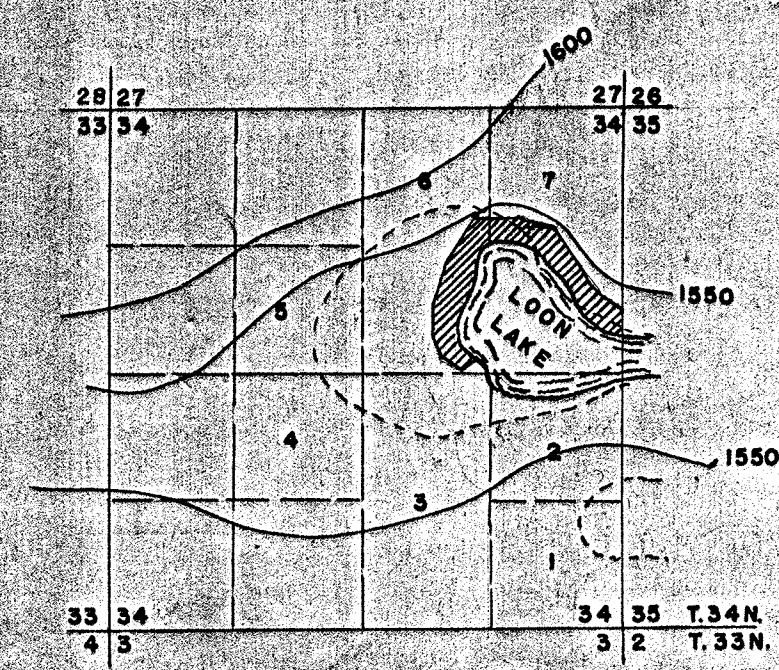

GENERAL LOCATION MAP OF
SEC. 34, T. 34 N. R. 11 E. OF THE 4TH P.M.