


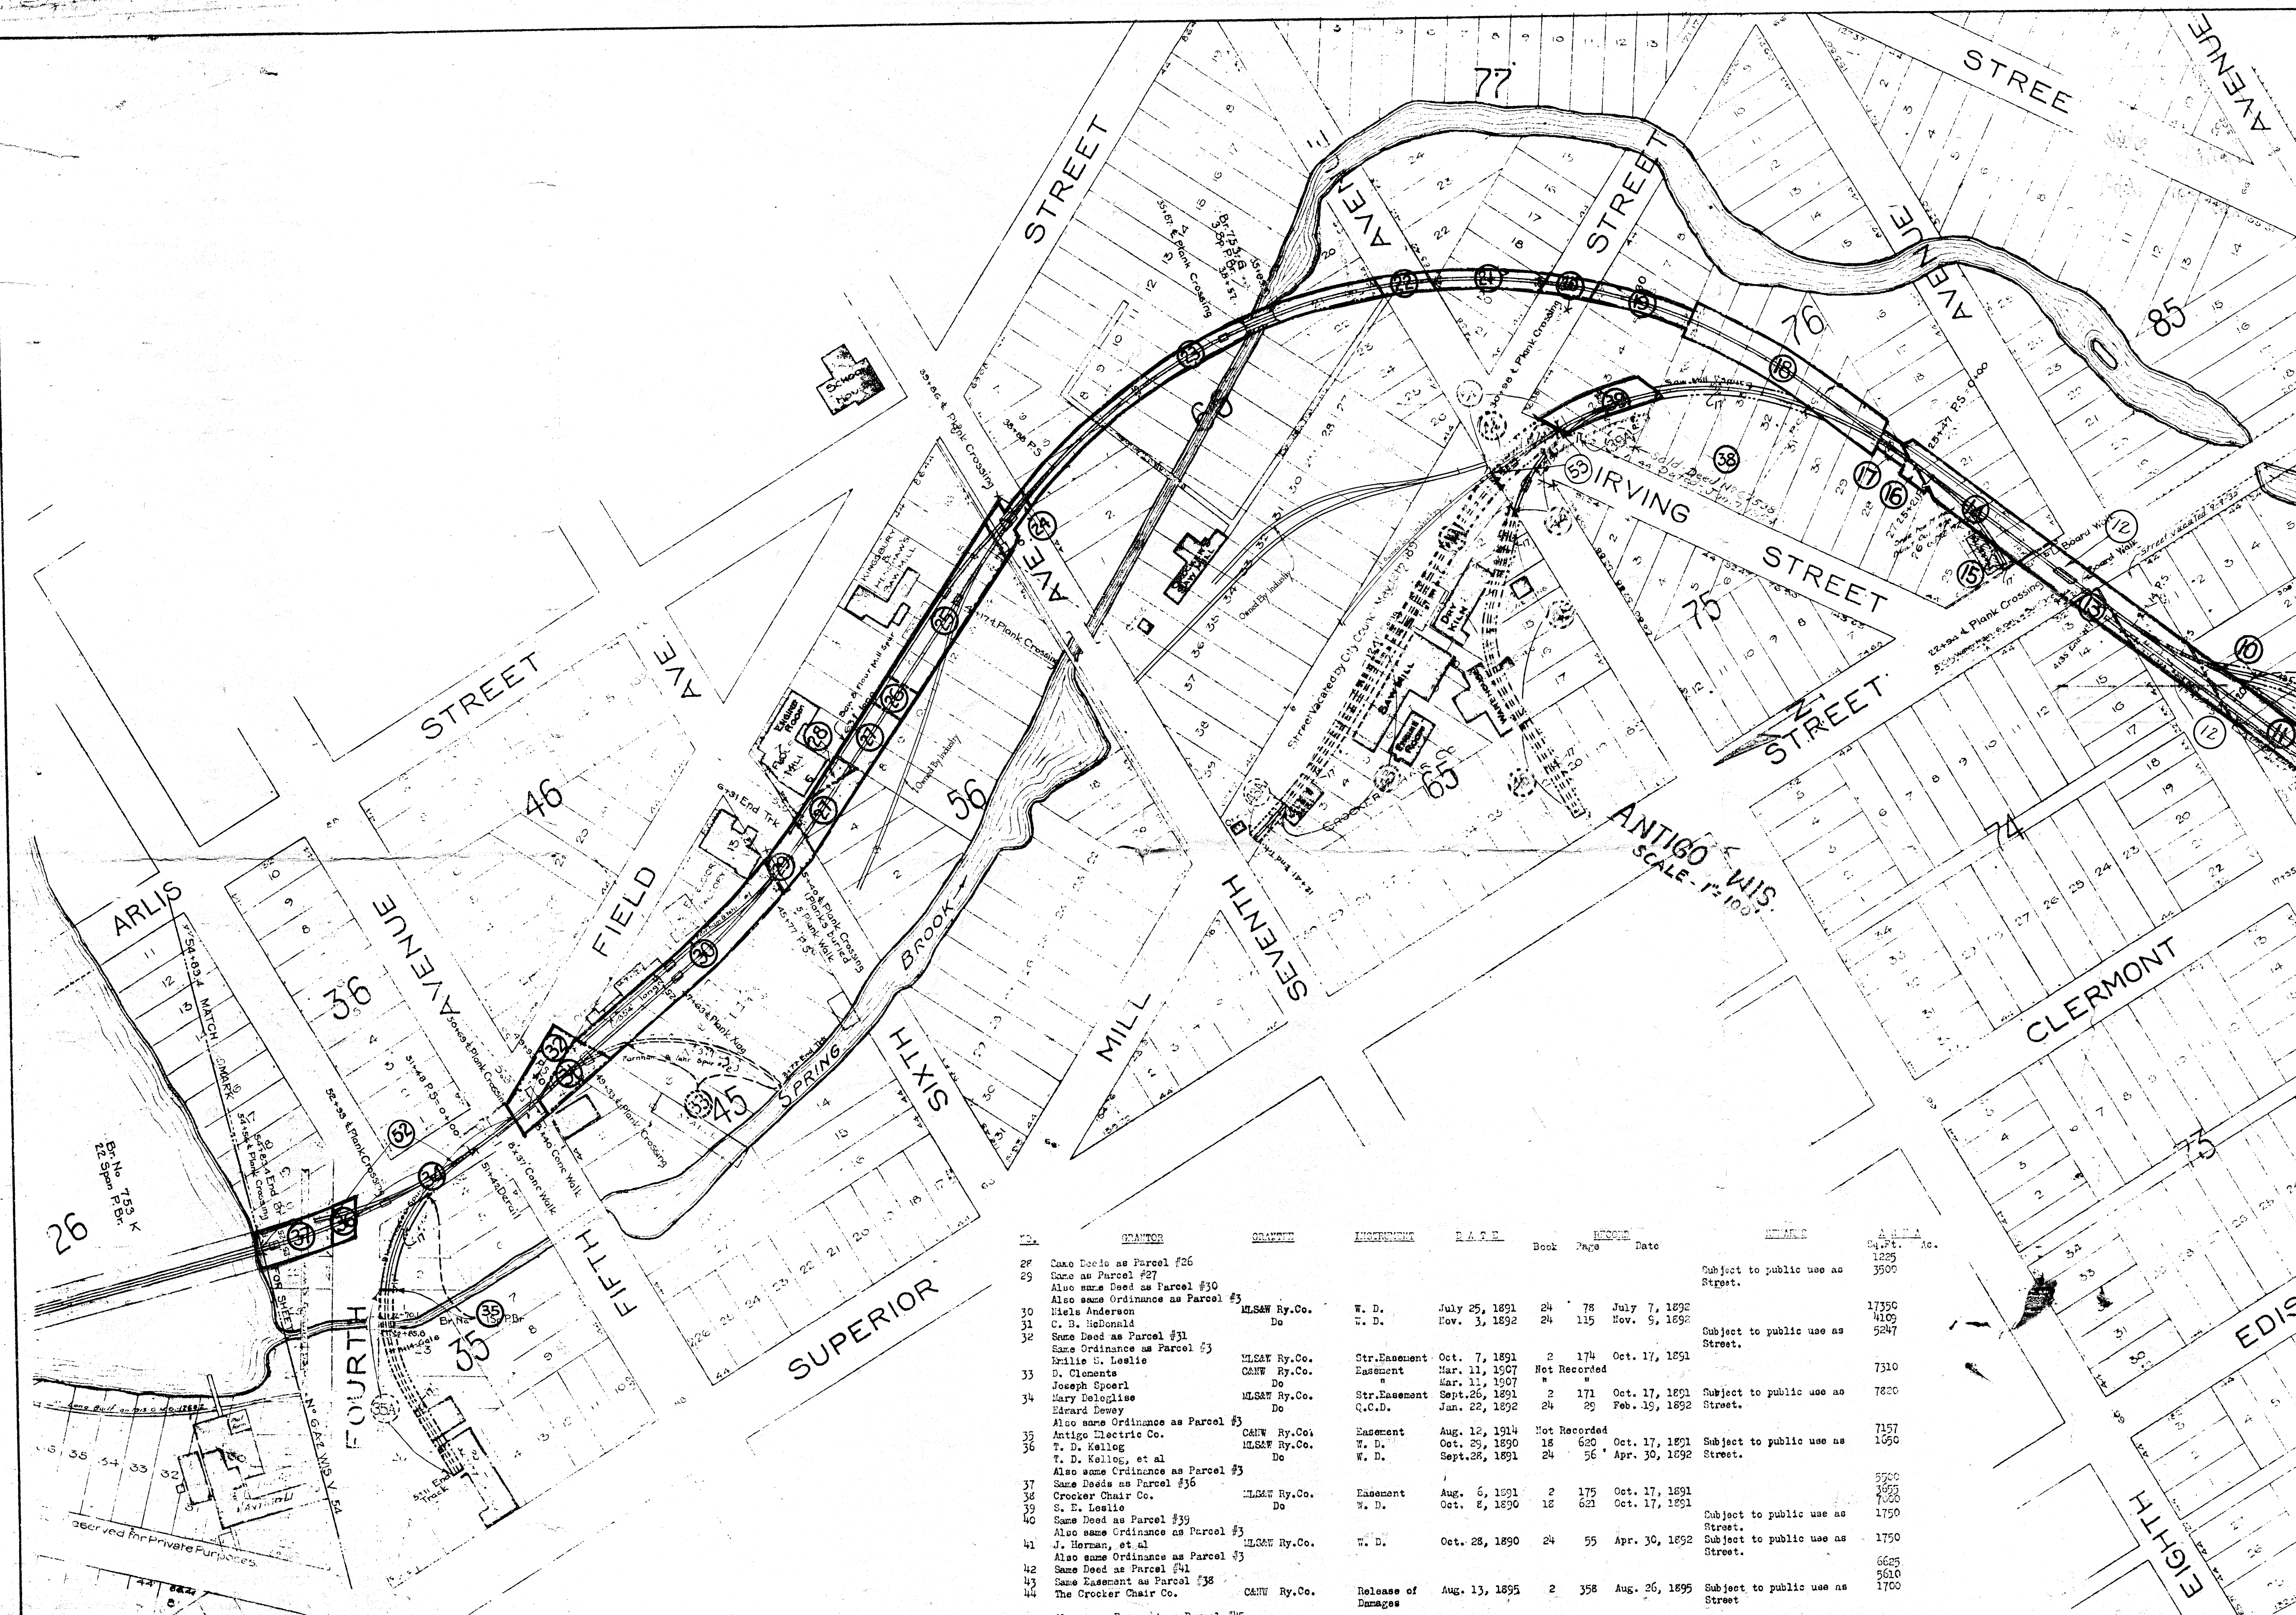

No.	GRANTOR	GRANTEE	INSTRUMENT	B. & P.		RECORD	Date	REMARKS	AREA Sq. Ft. Ac.
				Book	Page				
28	Same Deeds as Parcel #26								
29	Same as Parcel #27							Subject to public use as Street.	1225 3500
	Also same Deeds as Parcel #30								
	Also same Ordinance as Parcel #3								
30	Wells Anderson	ML&W Ry.Co.	W. D.	July 25, 1891	24	78	July 7, 1892		17350
31	C. B. McDonald	Do	W. D.	Nov. 3, 1892	24	115	Nov. 9, 1892		4109
32	Same Deeds as Parcel #31							Subject to public use as Street.	5247
	Same Ordinance as Parcel #3								
33	Willie S. Leslie	ML&W Ry.Co.	Str.Easement	Oct. 7, 1891	2	174	Oct. 17, 1891		7310
	D. Clements	C&NW Ry.Co.	Easement	Mar. 11, 1907		Not Recorded			
	Joseph Spoerl	Do	"	Mar. 11, 1907		"			
34	Mary Delaplace	ML&W Ry.Co.	Str.Easement	Sept. 26, 1891	2	171	Oct. 17, 1891	Subject to public use as Street.	7820
	Edward Dewey	Do	Q.C.D.	Jan. 22, 1892	24	29	Feb. 19, 1892		
35	Also same Ordinance as Parcel #3								
36	Antigo Electric Co.	C&NW Ry.Co.	Easement	Aug. 12, 1914		Not Recorded			7157
	T. D. Kellogg	ML&W Ry.Co.	W. D.	Oct. 29, 1890	18	620	Oct. 17, 1891	Subject to public use as Street.	1650
	T. D. Kellogg, et al	Do	W. D.	Sept. 28, 1891	24	56	Apr. 30, 1892		
37	Also same Ordinance as Parcel #3								
38	Same Deeds as Parcel #36								5500
39	Crocker Chair Co.	ML&W Ry.Co.	Easement	Aug. 6, 1891	2	175	Oct. 17, 1891		3855
	S. E. Leslie	Do	W. D.	Oct. 8, 1890	18	621	Oct. 17, 1891		7000
40	Same Deeds as Parcel #39							Subject to public use as Street.	1750
	Also same Ordinance as Parcel #3								
41	J. Herman, et al	ML&W Ry.Co.	W. D.	Oct. 28, 1890	24	55	Apr. 30, 1892	Subject to public use as Street.	1750
42	Also same Ordinance as Parcel #3								
43	Same Deeds as Parcel #41								6625
44	Same Easement as Parcel #38								5610
	The Crocker Chair Co.	C&NW Ry.Co.	Release of Damages	Aug. 13, 1895	2	358	Aug. 26, 1895	Subject to public use as Street	1700
	Also same Easement as Parcel #45								
45	City of Antigo	C&NW Ry.Co.	Ordinance	Aug. 5, 1895		City Clerk's Office.			5185
	The Crocker Chair Co.	Do	Easement	July 30, 1895	12	357	Aug. 26, 1895		2950
46	The Crocker Chair Co.	Do	"	Aug. 7, 1903		Not Recorded			

Plotted - R.A.W. Sept. 12, 1916
Traced - C.M.C. Sept. 20, 1916
Checked - R.A.W. Sept. 26, 1916