


Section 16, Tp 34N, R. 11E. Wis.

Scale 1 inch = 300 ft.

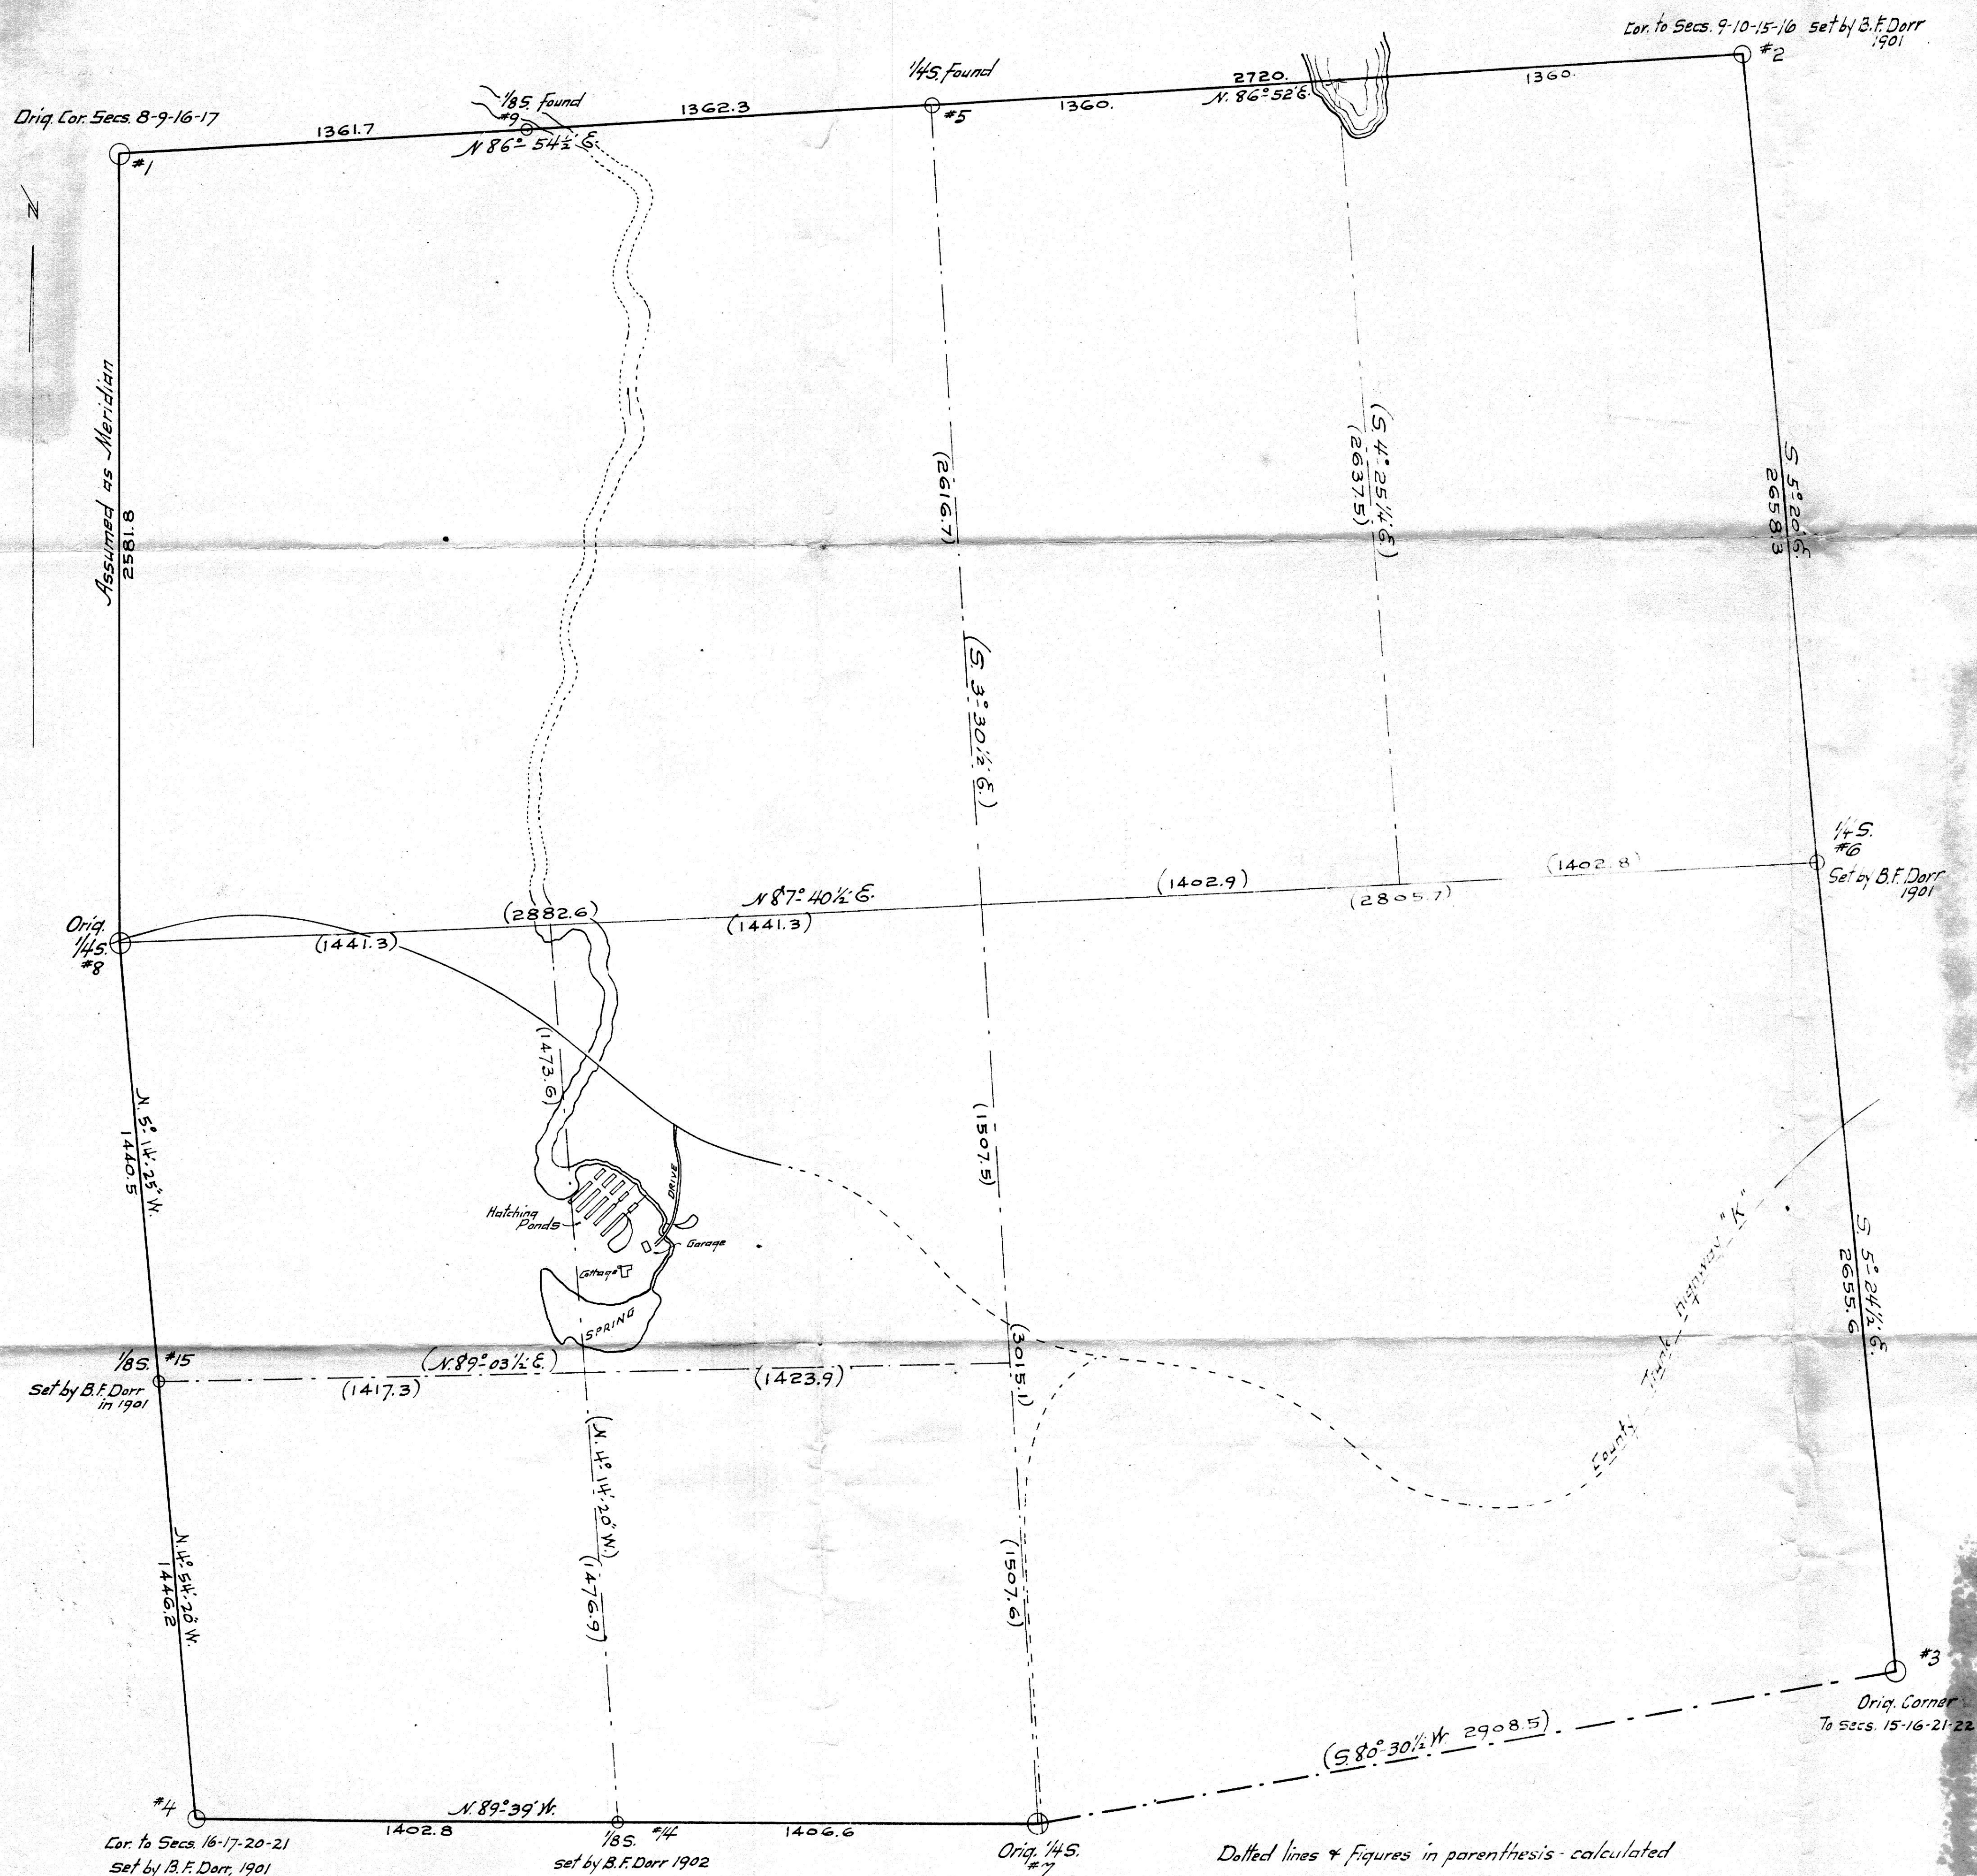

Description of Corners

- #1
Iron Pipe from which { old pine stump B.T. bears S10°W 5.9 ft.
(Var. 1°30'E.) { Notch in 30" Birch " S65°W 4.8.
- #2
Iron Pipe & Cedar post in open swamp - from which
Notch in Top of Triangular red boulder 10'x10'x3' high
(0°Var.) brs. N50°E. 199.6 ft.
- #3
Iron Pipe & Dorr's post - From which
Dorr's Maple 11" bears N30°E. 14.7 ft.
Var. 2°30'E. { Balsam 10" " N9°E. 15.0'
New { Spruce 8" " N49½°E. 5.9'
Birch 5" S41°E. 9.2'
- #4
Iron Pipe & Ash Post - From which
Dorr's 11" Birch bears S29½°W.± 9.2'
" 12" Hemlock " S61°E.± 20.6'
- #5
Iron Pipe & Pine post - From which
0°Var. Old Hemlock B.T. found (down) N1°W. 17.8'
- #6
Steel Axle 2½ sq. & Cedar Post in open swamp
No bearings Near.
- #7
Boulder in E. rut of turnpike & in line of fences E. & W.
N.E. cor. school Foundation brs. S45°W. 98.3'
(0°Var.)
- #8
Iron Pipe from which W. Pine stump 20" brs S55½°E. 62.8'
(Var. 3°E.) W. " " 24" " S51°W. 40.8'
- #9
Iron Pipe & old post - Spruce B.T. 12" bears
(0°Var.) N5½°E. 10.7'
- #14
Iron Pipe & Dorr's Post in fence cor. E. & N.
Sugar Maple (double) 11" S23°W. 25.7'
(Var. 2°45'E.) Dorr's Birch 16" N79°W. 27.2'
- #15
Dorr's Hemlock 12" bears S34½°W.± 23.4'

Surveyor's Certificate

I, Harry C. Hall, do hereby certify:
That in April & May 1930, I made a survey retracing the
exterior lines of Sec. 16, T. 34N., R. 11E. Langlade County
Wisconsin, and identifying and perpetuating the corner
monuments found; That the map hereon drawn correctly
represents said survey; That the interior lines were
not run, only calculated; That the courses shown are
not true courses but are designed to indicate course
in relation to that part of the west line assumed
as meridian, the magnetic Variation of which is approx-
imately 2° West; That I was in possession of all of
B.F. Dorr's notes available when I made this survey.

Rhinelander, Wis.
May 13th 1930

40441

Harry C. Hall
County Surveyor, Oneida County

RECORD #
LANGLAD COUNTY SURVEYORS OFFICE
DATE FILED: 10/11/25 BY: D.T.