


PLAT OF SURVEY

FOR DUFFEK SAND AND GRAVEL, INC.

ALL OF THE E1/2 OF THE SW1/4 AND PART OF
THE NW1/4 OF THE SE1/4, SECTION 2, T.30N., R.11E.,
TOWN OF ROLLING, LANGLADE COUNTY, WISCONSIN

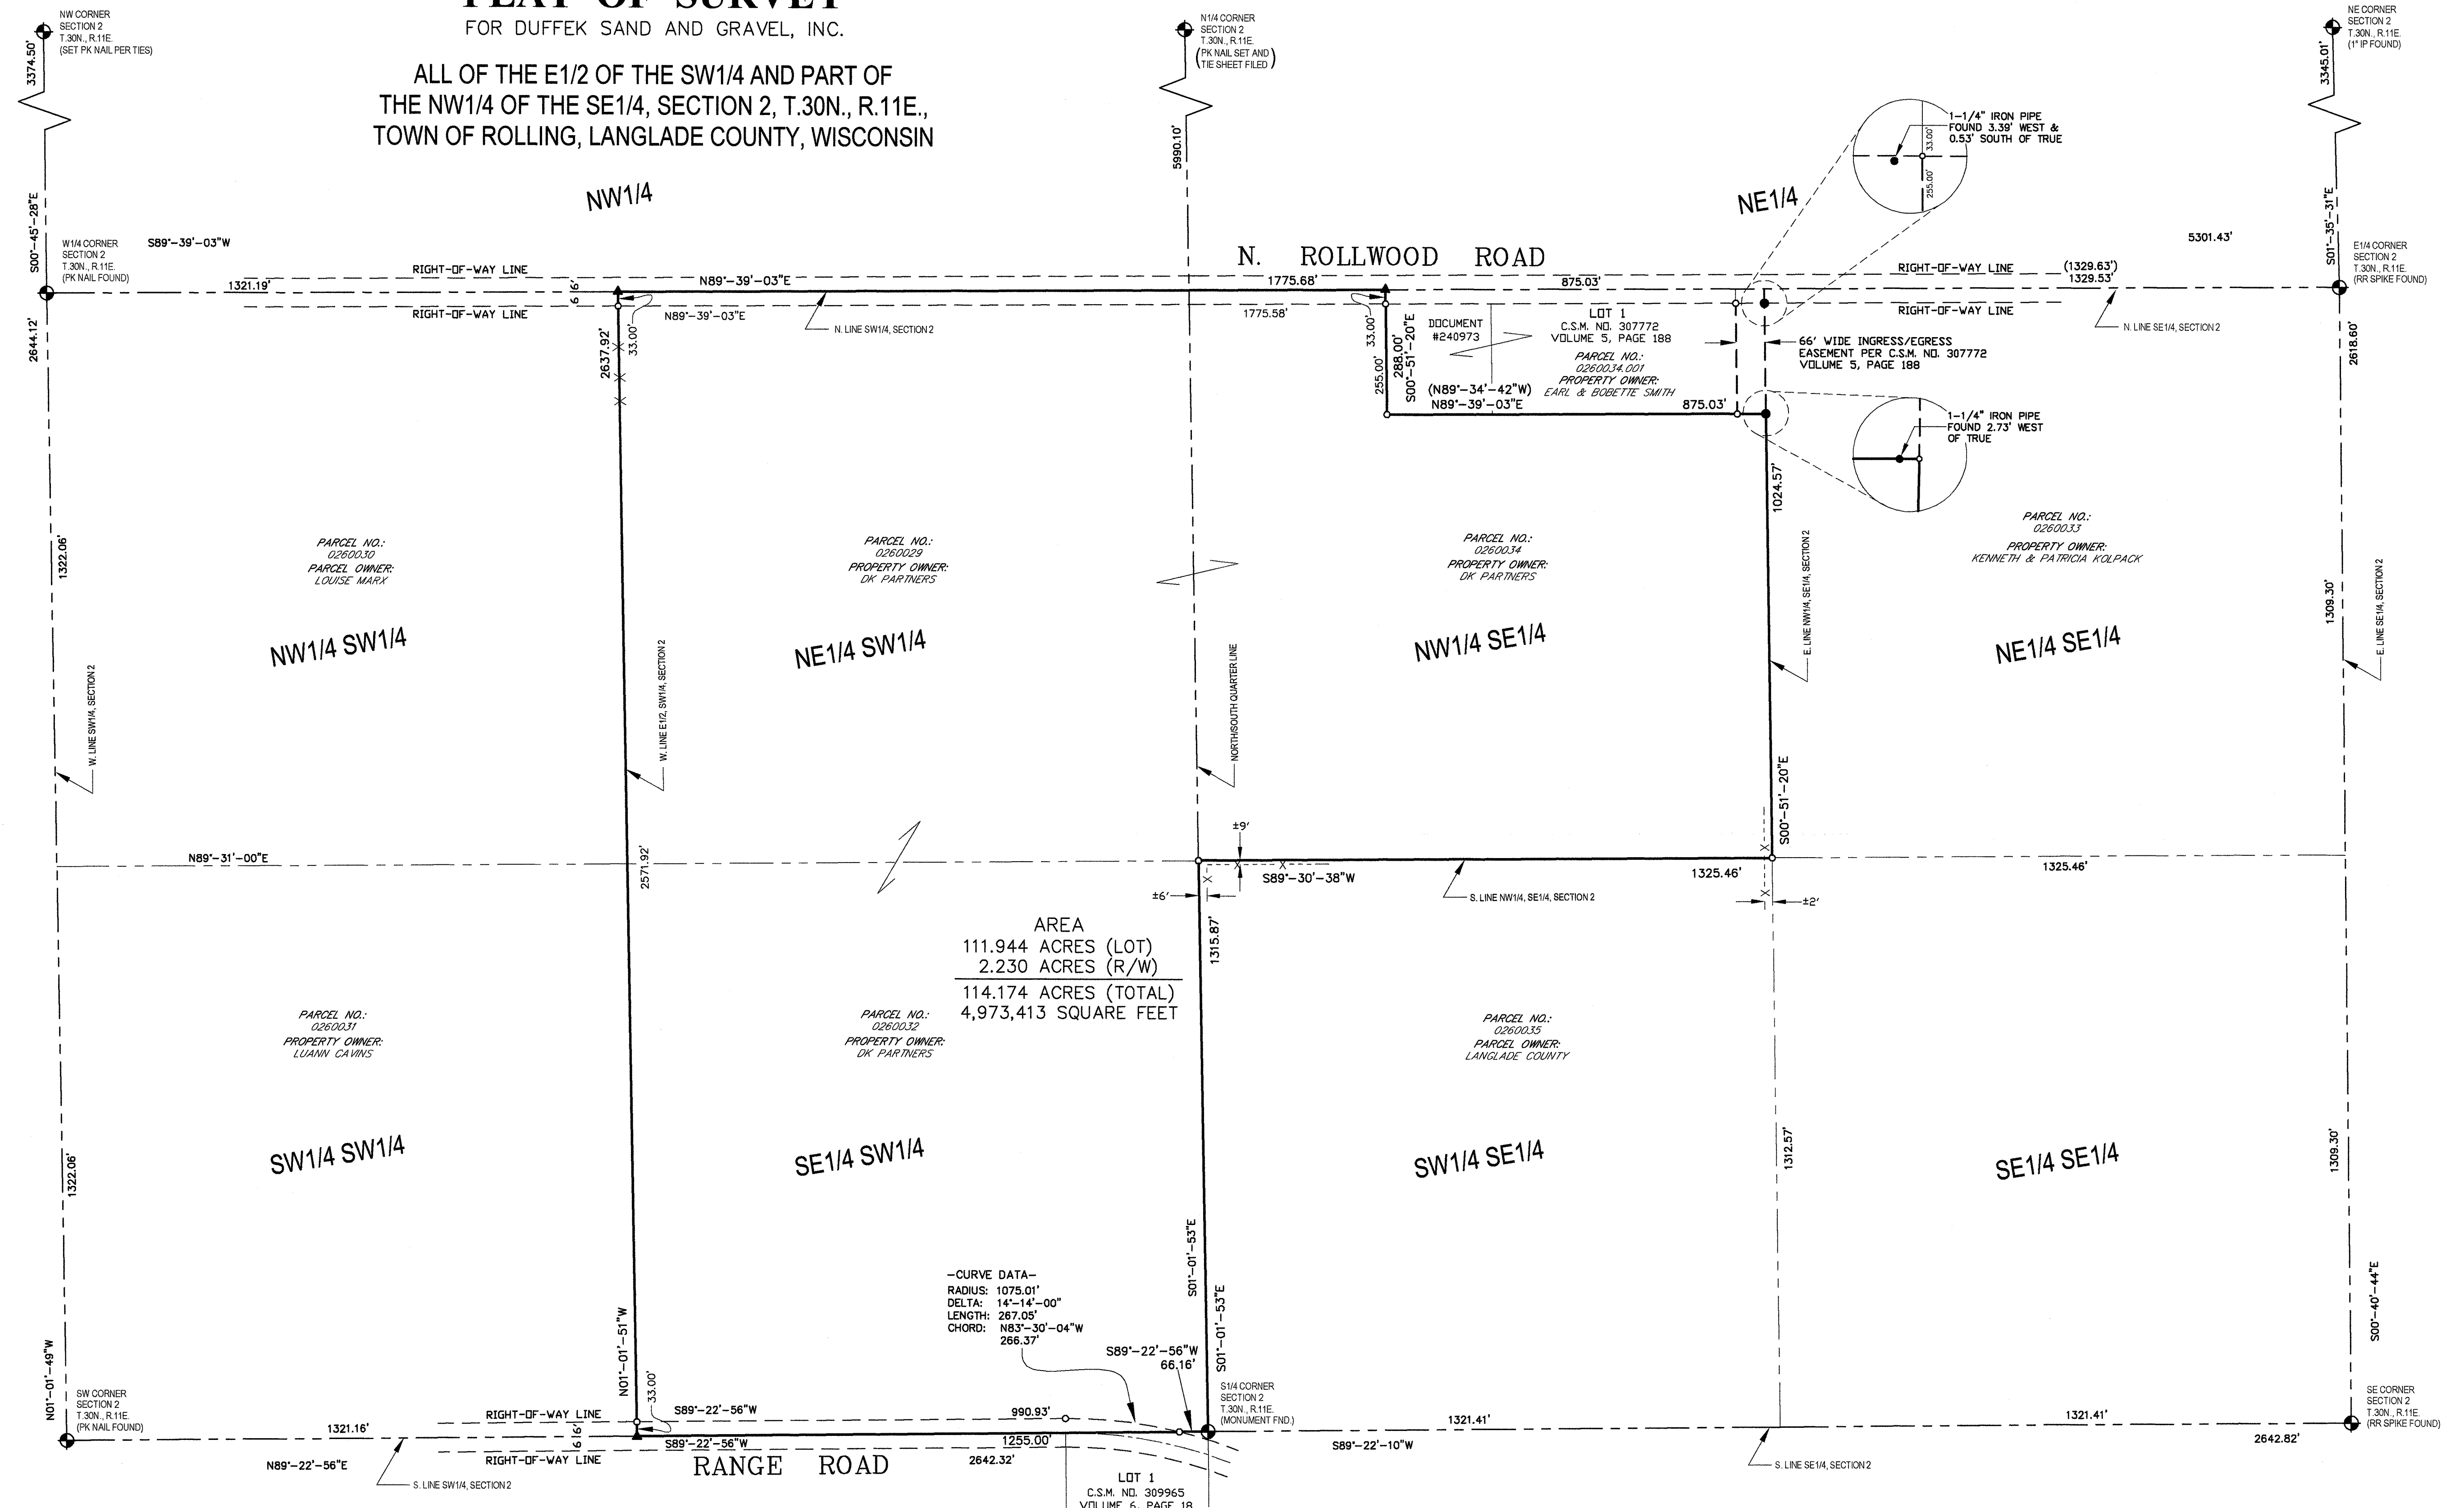

BEARINGS REFERENCED TO THE
WISCONSIN STATE PLANE COORDINATE
SYSTEM (NAD83/91) - CENTRAL ZONE


SURVEYOR'S CERTIFICATE
I, Craig A. Keach, Wisconsin Registered Land Surveyor
of Meridian Surveying, LLC., certify that I have surveyed the
described property and that the map shown is a true and accurate
representation thereof to the best of my knowledge and belief.

Dated this 28th day of JANUARY, 2007.

Craig A. Keach
WISCONSIN REGISTERED LAND SURVEYOR
Craig A. Keach, S-2333



- LEGEND—
- = 1" x 24" IRON PIPE SET (1.130 LB./FT.)
 - = 1-1/4" x 24" IRON PIPE FOUND
 - ▲ = "P.K." MASONRY NAIL SET
 - ⊕ = COUNTY MONUMENT FOUND
 - () = RECORDED INFORMATION
 - x- = EXISTING FENCELINE
 - = PROPERTY LINE

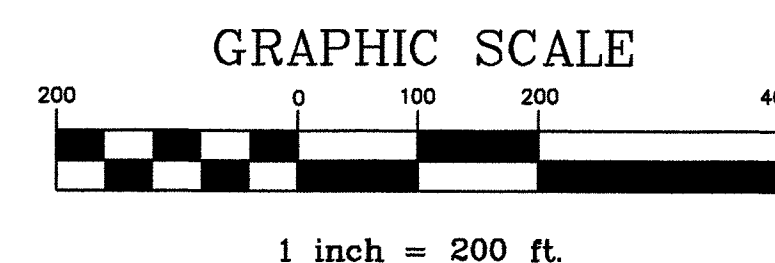

RECORD # 40447
LANGLADE COUNTY SURVEYORS OFFICE
DATE FILED: 2/12/07 BY: D. TWIST

DRAWN BY: J.D.		DATE: 01-22-07	
CHECKED BY: C.A.K.		FIELD BOOK: M-4, PG. 68-69	
JOB NO.: 5174-D7		SHEET 1 OF 1	