

388271


REGISTERS OFFICE
LANGLADE COUNTY, WI
Received for record this 15th day of June, 2006
At 9:00 a.m.
Recorded as plat No. 10448
By: [Signature]
Register of Deeds

file 1 - 175B

COUNTY PLAT OF "RED FOX RUN"

LANDS BEING THE SW1/4 OF THE SE1/4, THE SW1/4 OF THE SW1/4, THE NW1/4 OF THE SW1/4 AND THE SW1/4 OF THE NW1/4, SECTION 26; THE NE1/4 OF THE SE1/4, THE SE1/4 OF THE SE1/4 AND THE SW1/4 OF THE SE1/4, SECTION 27; THE NW1/4 OF THE NE1/4, THE NE1/4 OF THE NE1/4, THE SE1/4 OF THE NE1/4, AND PART OF THE NE1/4 OF THE SE1/4, SECTION 34; THE NW1/4 OF THE NW1/4, THE NE1/4 OF THE NW1/4, THE SE1/4 OF THE NW1/4, THE SW1/4 OF THE NW1/4 AND THE NW1/4 OF THE NE1/4, SECTION 35, ALL IN TOWN 34 NORTH, RANGE 10 EAST, TOWNSHIP OF ELCHO, LANGLADE COUNTY, WI.

OWNER: PLUM CREEK LAND COMPANY
999 Third Street, Suite 4300
Seattle, WA 98104

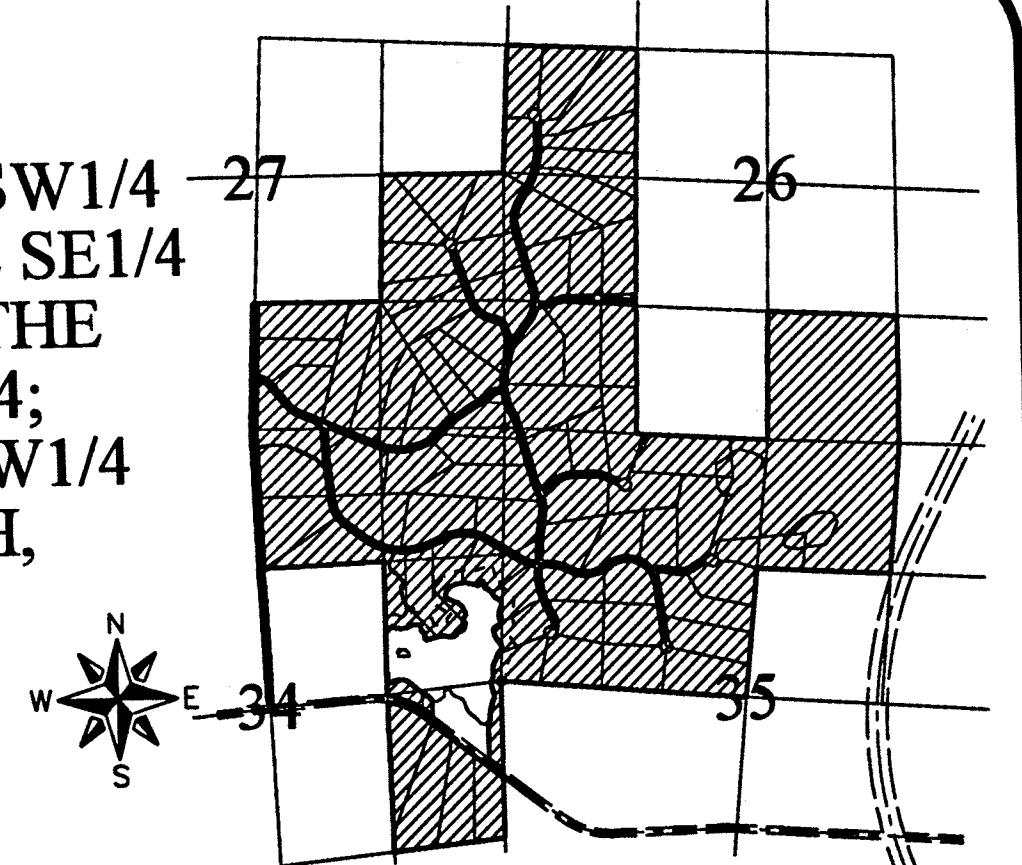

PART OF SECTIONS 26, 27, 34, AND 35, ALL BEING IN TOWNSHIP 34 NORTH, RANGE 10 EAST, ELCHO TOWNSHIP, LANGLADE COUNTY, WISCONSIN
LOCATION SKETCH
NOT TO SCALE

SHEET INDEX

1 of 8.....COVER SHEET & SURVEY PLAN

SURVEY AND SITE PLAN


- 2 of 8.....LOTS 37-49 & 51-54
- 3 of 8.....LOTS 1-4, 50, 55-73 & OUTLOTS 8-10
- 4 of 8.....LOTS 21-36 & OUTLOTS 11 & 12
- 5 of 8.....LOTS 5-10 & 74-76 & OUTLOTS 1-7
- 6 of 8.....LOTS 11-20
- 7 of 8.....CERTIFICATES & DESCRIPTION
- 8 of 8.....CURVE TABLE

SEE SHEET 2 FOR PLAT NOTES, RESTRICTIONS, AND FOR SOILS SUITABILITY FOR SEPTIC SYSTEMS


LEGEND

- 3/4" DIA. X 18" LONG REBAR, WEIGHING 1.5lbs/LINEAL FOOT., SET
- 1 1/4" DIA. X 18" LONG REBAR WEIGHING 4.3lbs/ LINEAL FOOT., SET
- ◇ 1" IRON PIPE, FOUND
- ◇ 2" IRON PIPE, FOUND
- 1 1/2" IRON PIPE W/ BRASS CAP, FOUND
- ◆ 4" IRON PIPE W/BRASS CAP, FOUND
- △ PK NAIL, FOUND
- △ WETLANDS APPROXIMATE LOCATION
- ▲ PK NAIL, SET FROM TIES

BEARINGS ARE REFERENCED TO THE LANGLADE COUNTY COORDINATE SYSTEM

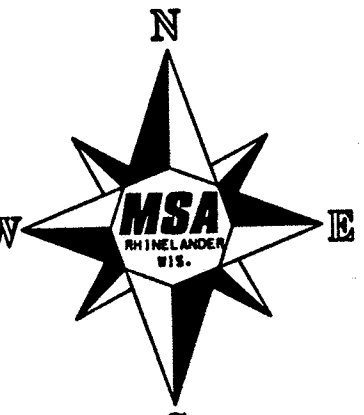

E/4 COR. SEC. 26

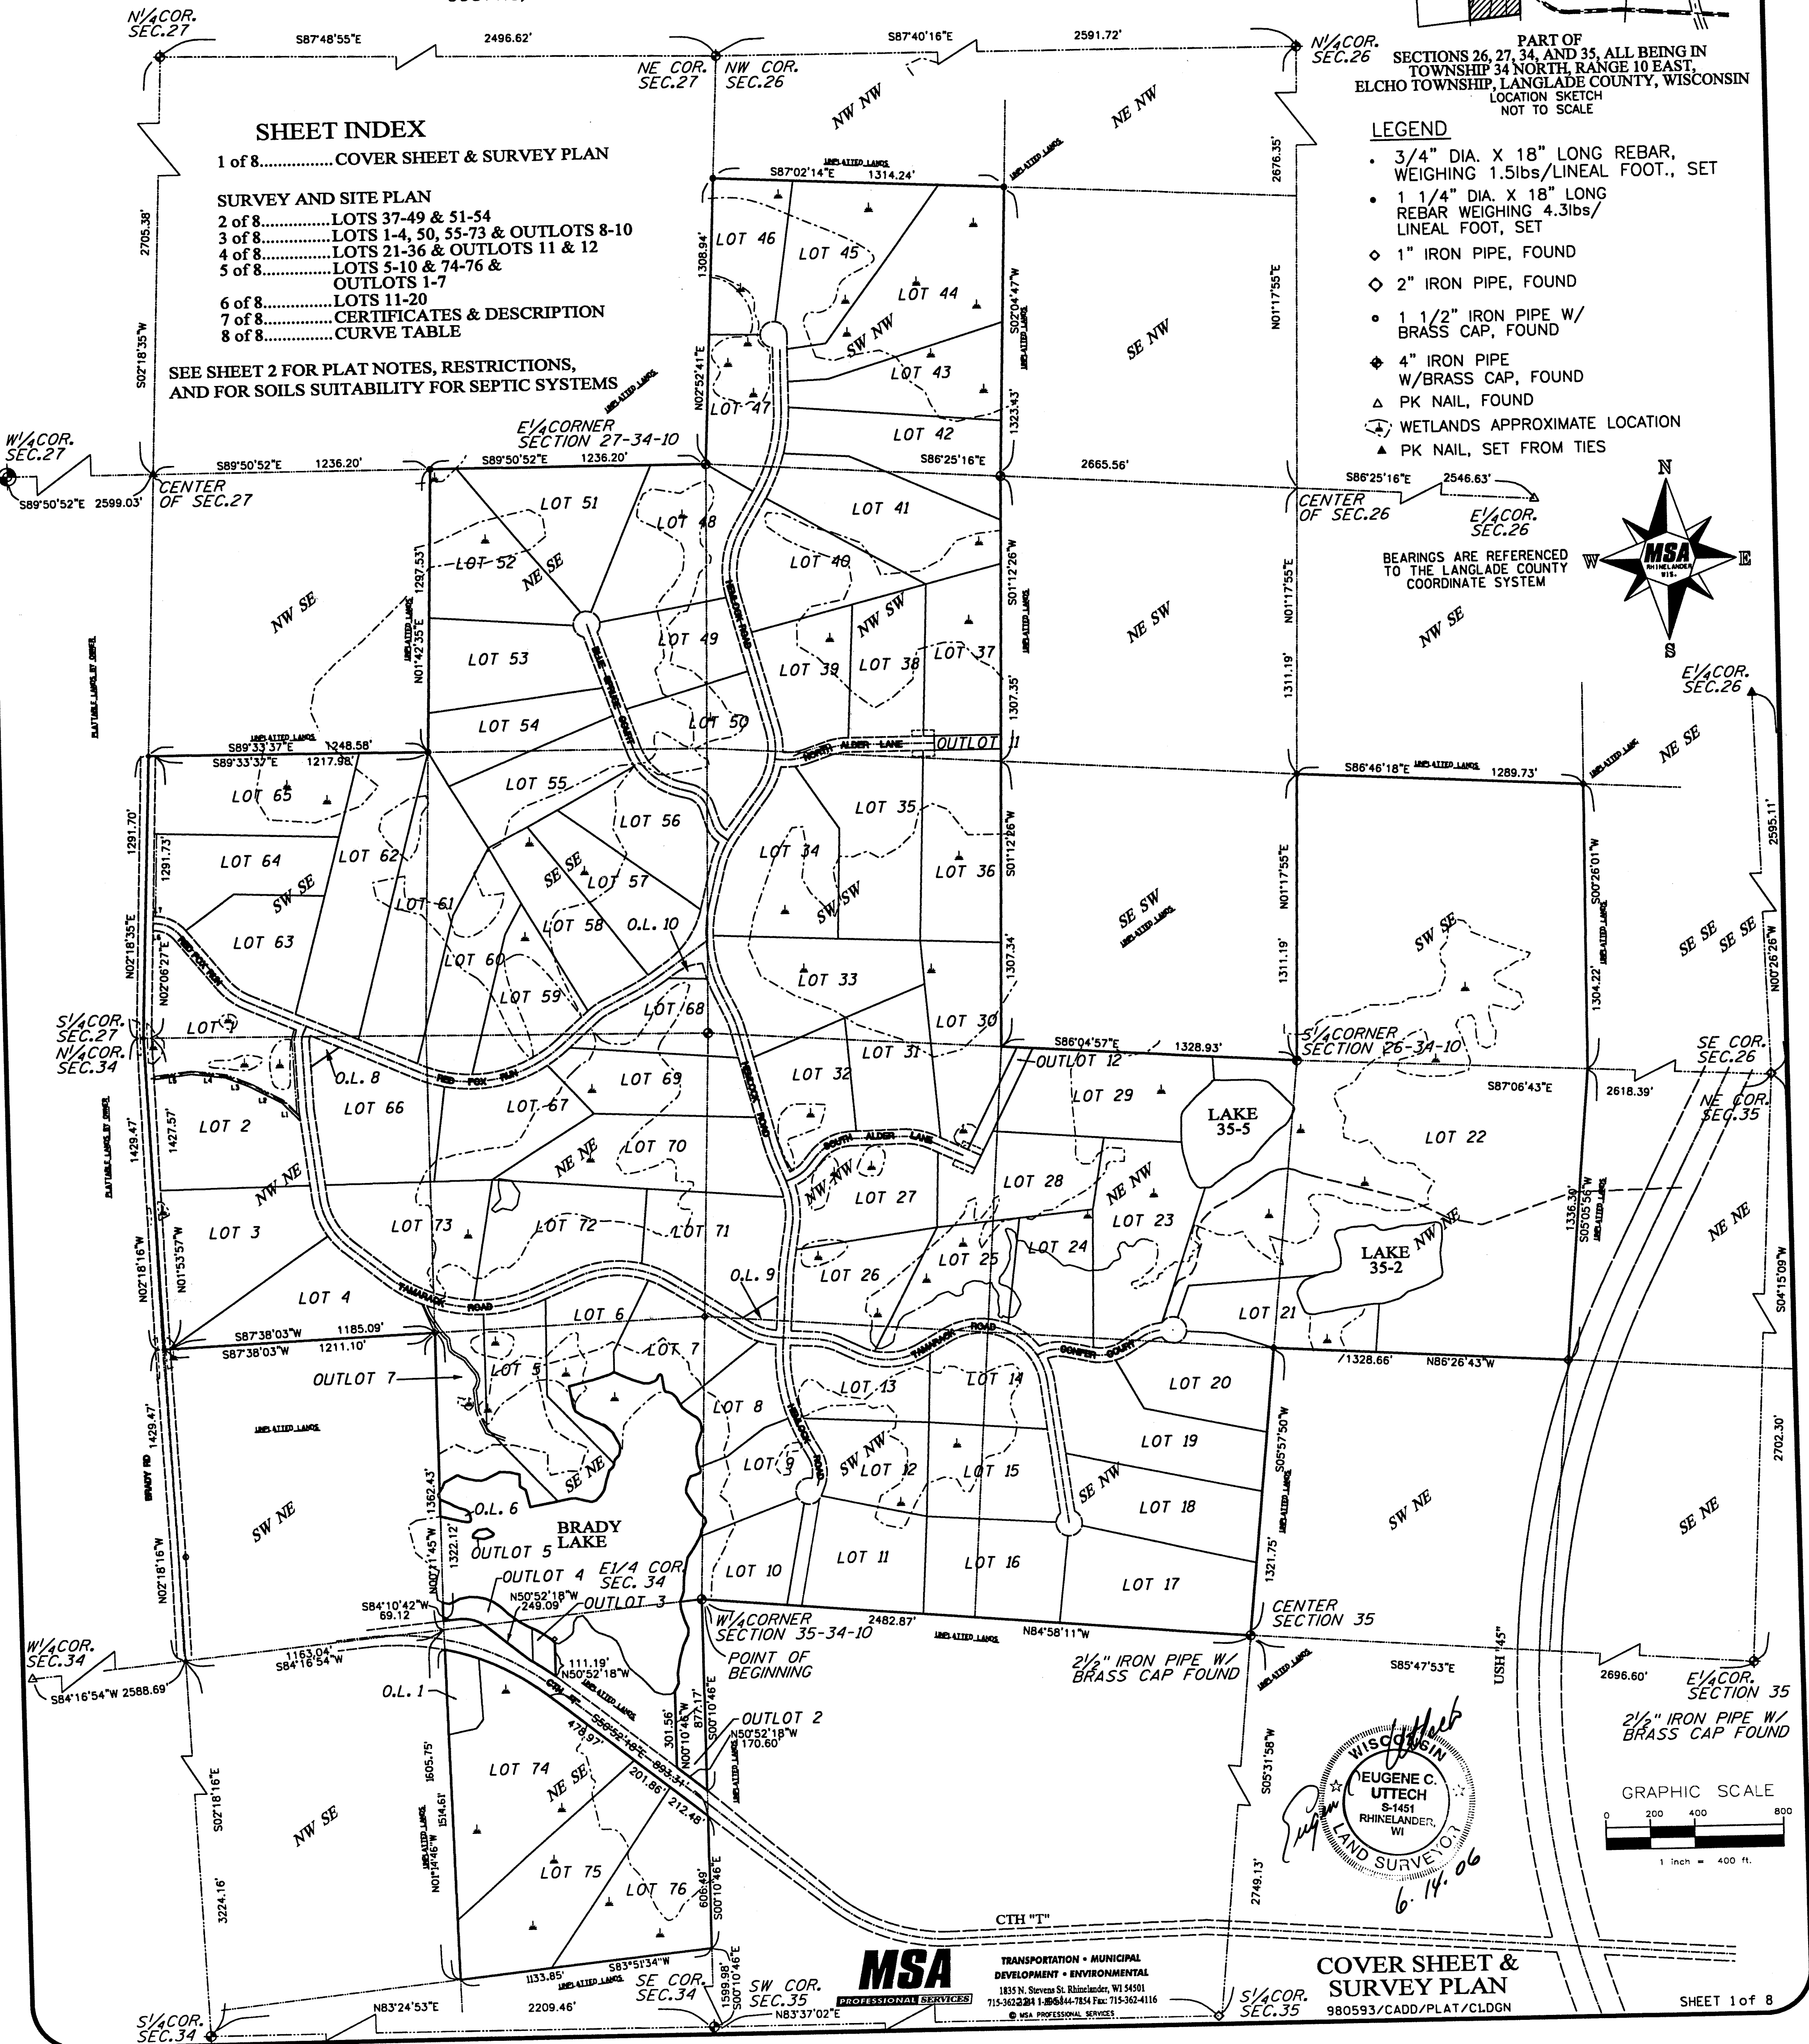

RECORD # 10448
LANGLADE COUNTY SURVEYORS OFFICE
DATE FILED: 6/15/06 BY: J. T. KELLY

COUNTY PLAT OF

PART OF
 SECTIONS 26, 27, 34, AND 35, ALL BEING IN
 TOWNSHIP 34 NORTH, RANGE 10 EAST,
 ELCHO TOWNSHIP, LANGLADE COUNTY, WISCONSIN
 LOCATION SKETCH
 NOT TO SCALE

BEARINGS ARE REFERENCED
TO LANGLADE COUNTY
COORDINATE SYSTEM

SEE SHEET 2





- 3/4" DIA. X 18" LONG REBAR,
WEIGHING 1.5lbs/LINEAL FOOT., SET
- 1 1/4" DIA. X 18" LONG REBAR
WEIGHING 4.3lbs/LINEAL FOOT, SET
- ▲ P.K. NAIL, SET
- △ P.K. NAIL, FOUND
- ◇ 1" IRON PIPE, FOUND
- ◇ 2" IRON PIPE, FOUND
- ⊕ 4" IRON PIPE W/CAP, FOUND
- ☐ SOIL BORING
- ☼ WETLANDS APPROXIMATE LOCATION

LINE TABLE		
LINE	BEARING	DISTANCE
L1	N43°51'24"W	116.04'
L2	N61°31'33"W	165.22'
L3	N68°07'18"W	114.98'
L4	N82°47'25"W	153.07'
L5	S83°04'27"W	167.86'
L6	N87°53'33"W	7.23'
L7	S87°53'33"E	7.23'

SEE SHEET 5

SECTION CORNER
NOTE FOR LOT 68:
NO EARTH DISTURBING
ACTIVITIES WITHIN 10'
OF THIS SECTION CORNER
MONUMENT MAY OCCUR
UNLESS THE COUNTY SURVEYOR
IS PROPERLY NOTIFIED, AND THE
IS PERPETUATED AS REQUIRED BY
STATE STATUTE.

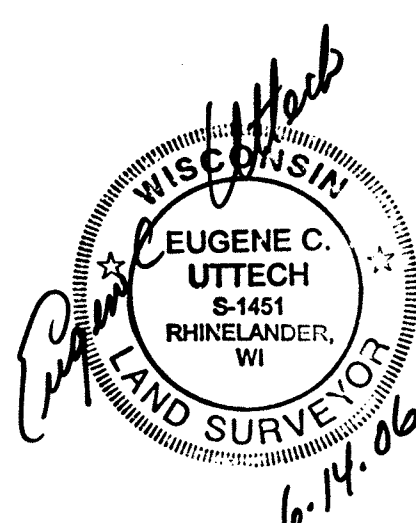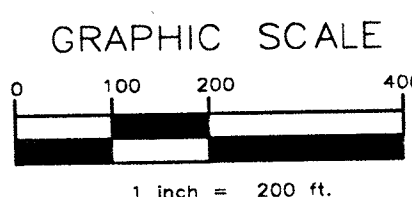**MSA**

**TRANSPORTATION • MUNICIPAL
DEVELOPMENT • ENVIRONMENTAL**
1835 N. Stevens St. Rhinelander, WI 54501
715-362-3244 1-800-844-7854 Fax: 715-362-4111
• MEA PROFESSIONAL SERVICES

980593/CADD/PLAT/P2.DGN



SHEET 3 of 8

"RED FOX RUN"

NW CORNER
 SECTION 35-34-10

PART OF
 SECTIONS 26, 27, 34, AND 35, ALL BEING IN
 TOWNSHIP 34 NORTH, RANGE 10 EAST,
 ELCHO TOWNSHIP, LANGLADE COUNTY, WISCONSIN

LOCATION SKETCH
 NOT TO SCALE

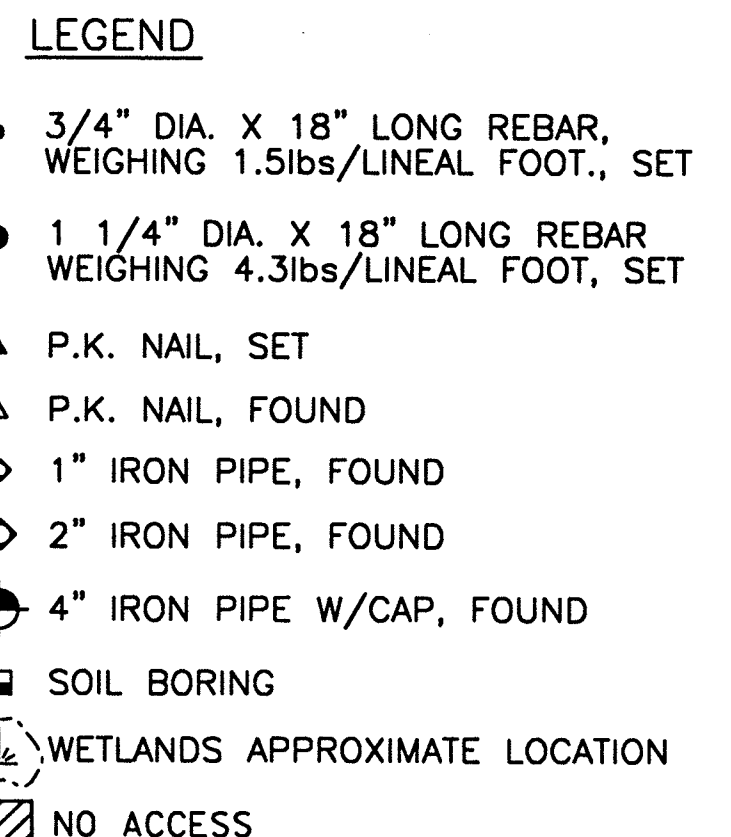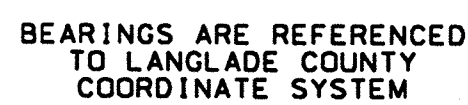

MSA
PROFESSIONAL SERVICES

TRANSPORTATION • MUNICIPAL
DEVELOPMENT • ENVIRONMENTAL


1835 N. Stevens St. Rhinelander, WI 54501
715-362-3244 • 1-800-844-7854 Fax: 715-362-4116

© MSA PROFESSIONAL SERVICES


980593/CADD/PLAT/P4.DGN SHEET 5 of 8

"RED FOX RUN"

OWNER: PLUM CREEK LAND COMPANY
999 Third Street, Suite 4300
Seattle, WA 98104

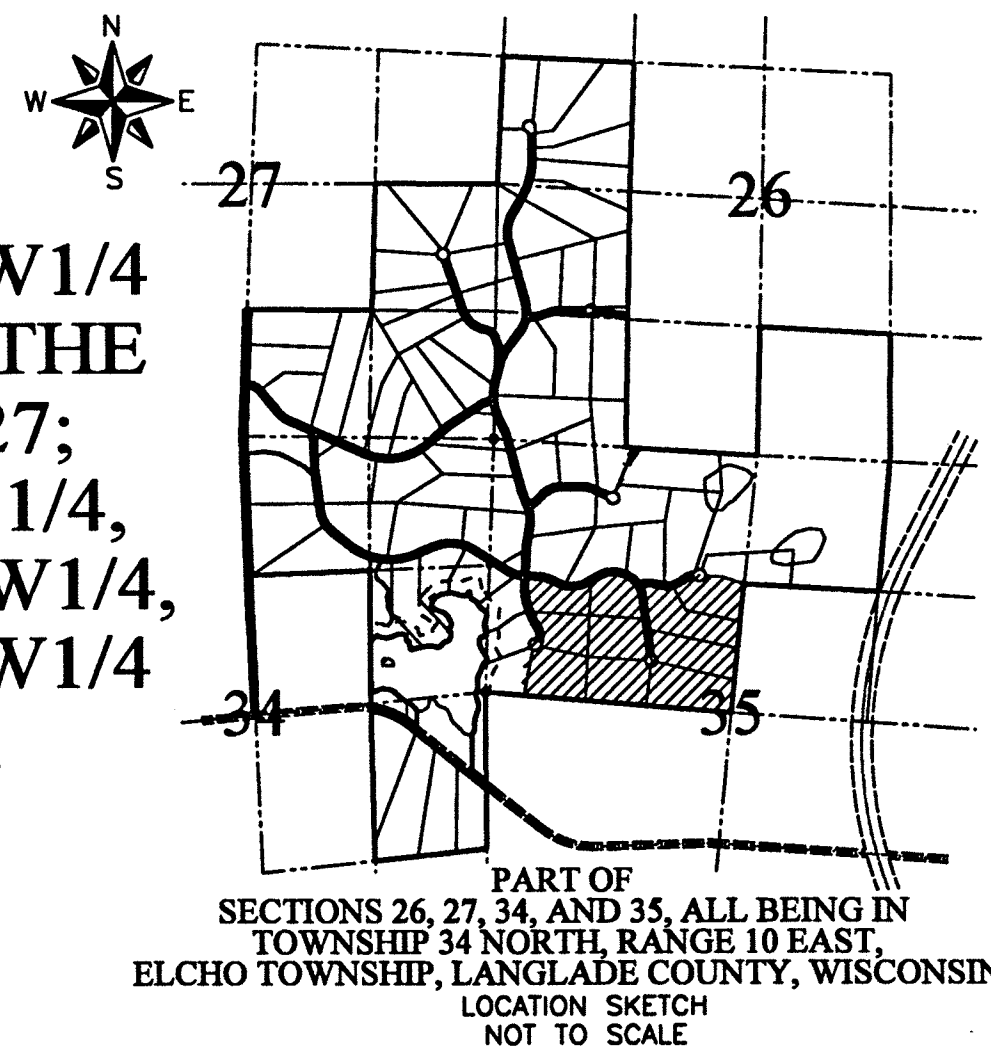


BEARINGS ARE REFERENCED
TO LANGLADE COUNTY
COORDINATE SYSTEM

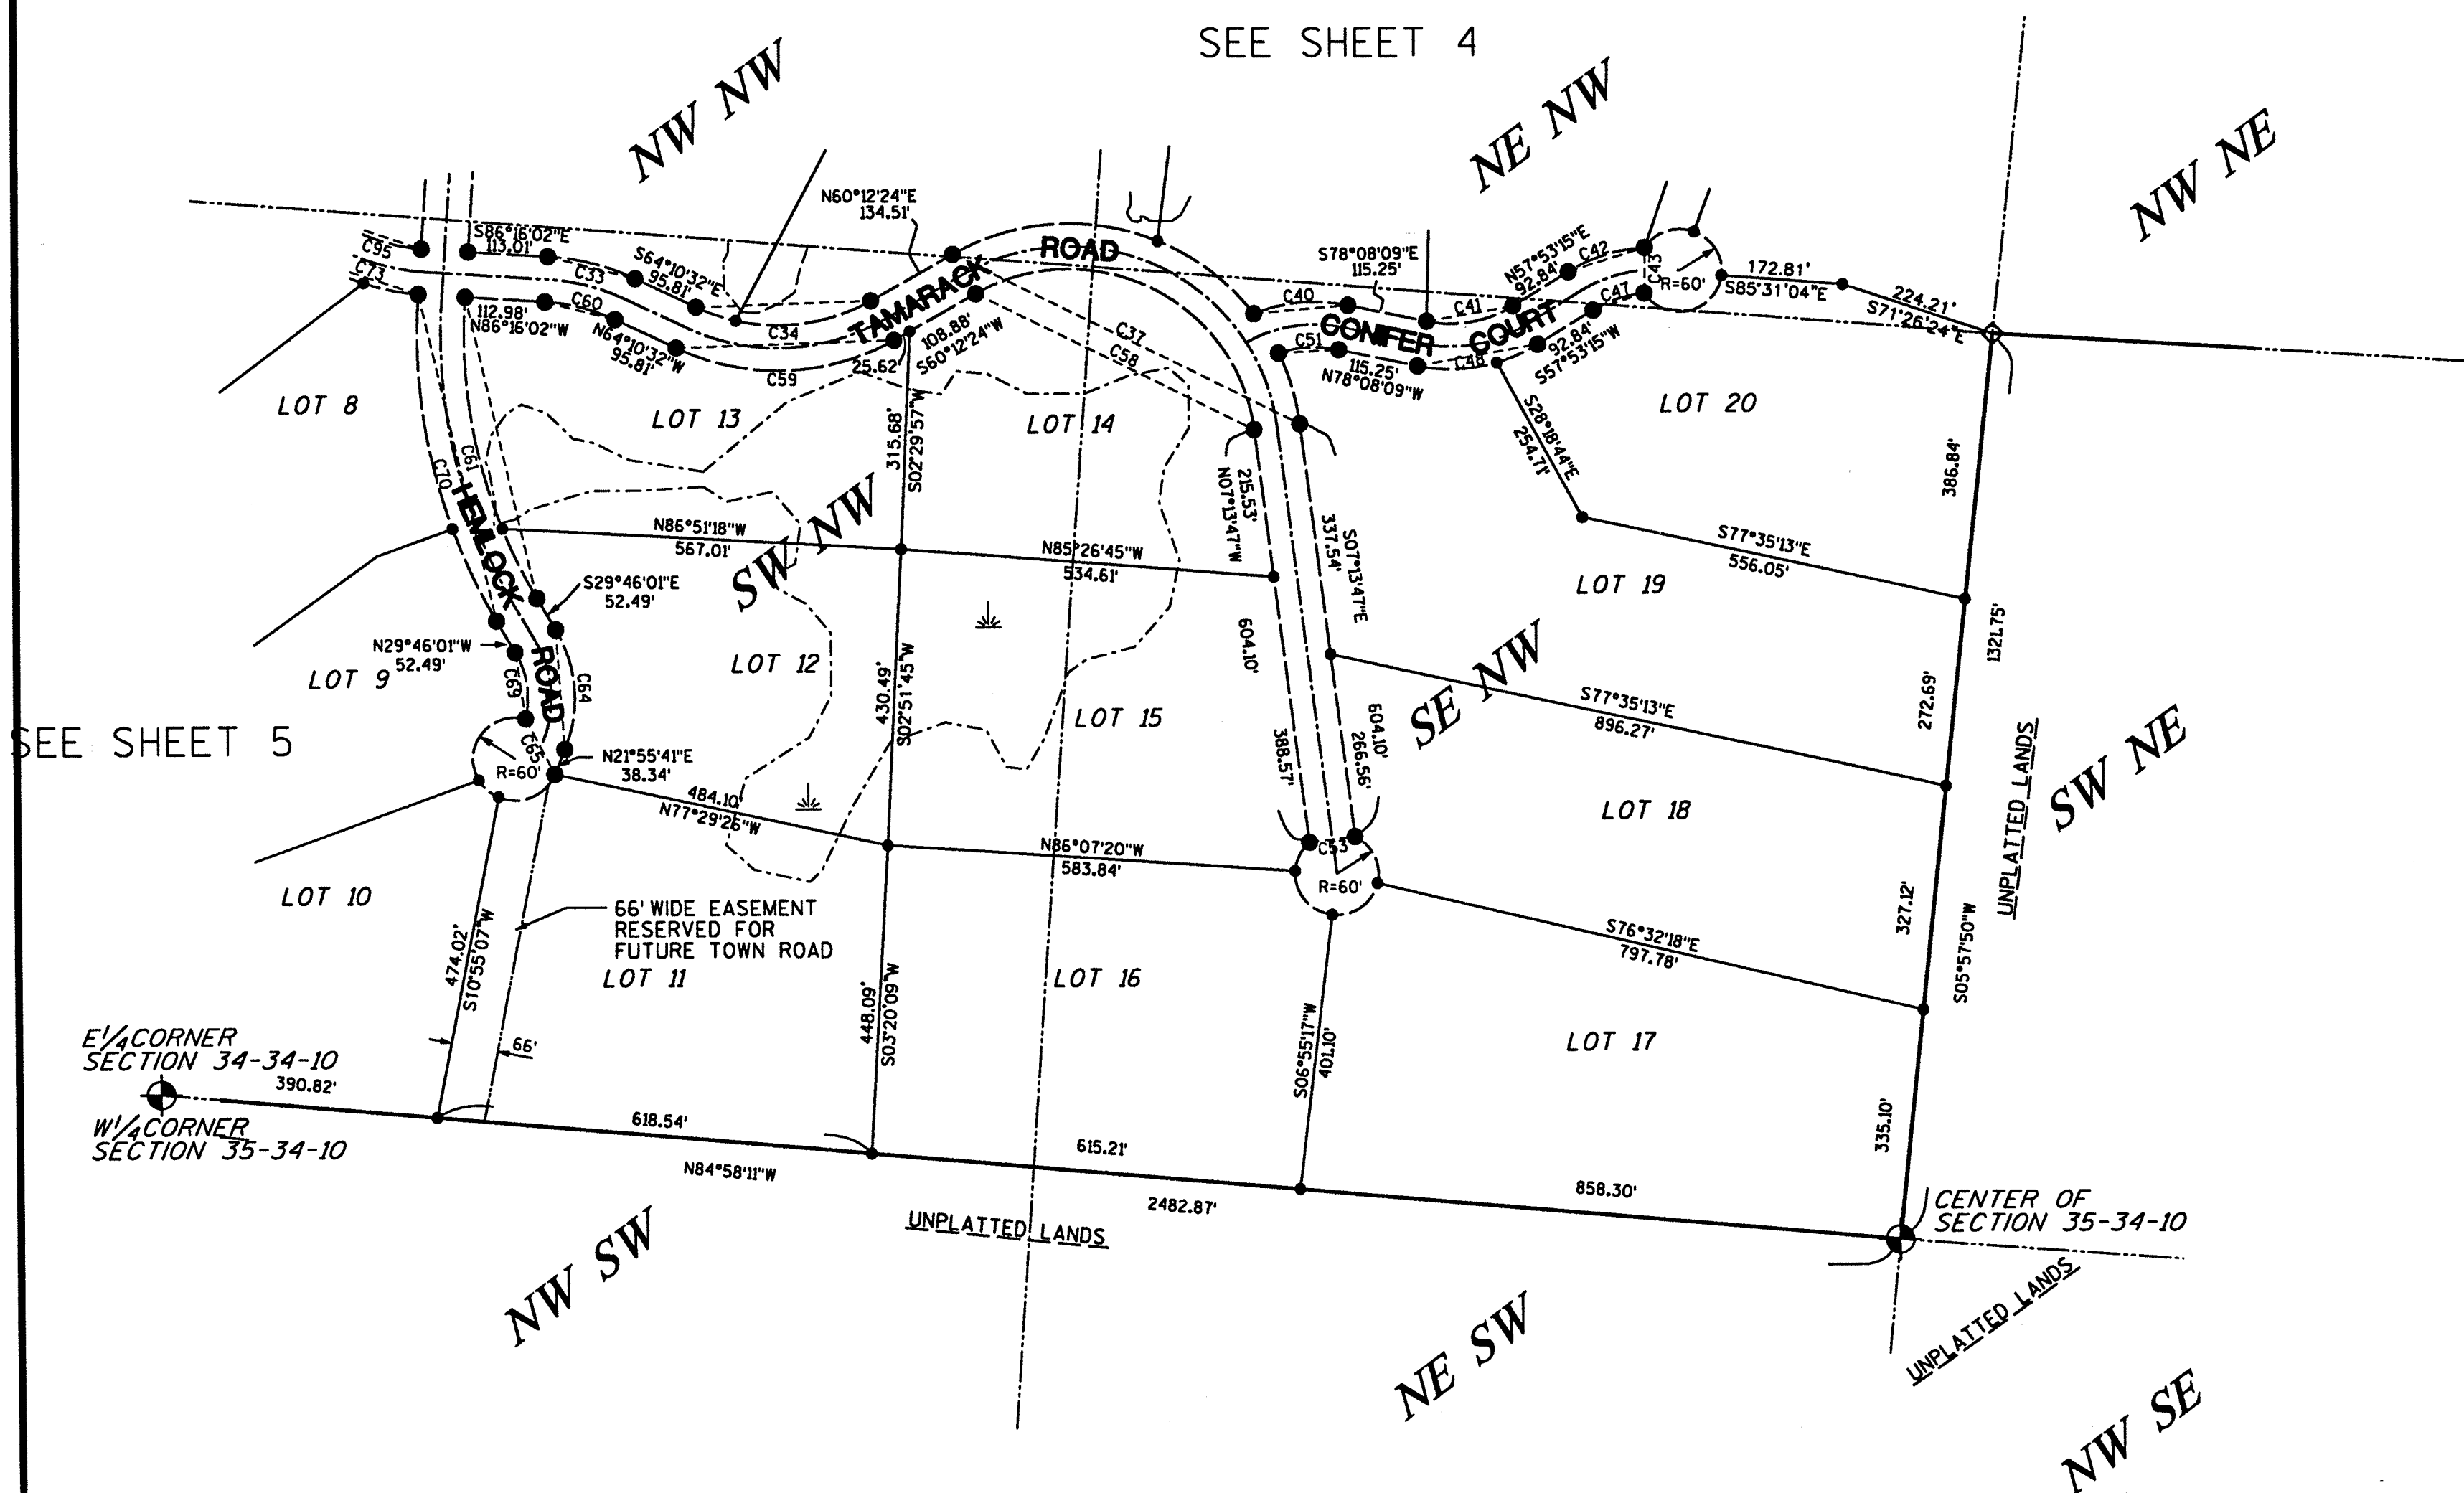

LEGEND

- 3/4" DIA. X 18" LONG REBAR, WEIGHING 1.5lbs/LINEAL FOOT., SET
- 1 1/4" DIA. X 18" LONG REBAR WEIGHING 4.3lbs/LINEAL FOOT, SET
- ▲ P.K. NAIL, SET
- △ P.K. NAIL, FOUND
- ◇ 1" IRON PIPE, FOUND
- ◇ 2" IRON PIPE, FOUND
- ⊕ 4" IRON PIPE W/CAP, FOUND
- ☞ SOIL BORING
-  WETLANDS APPROXIMATE LOCATION

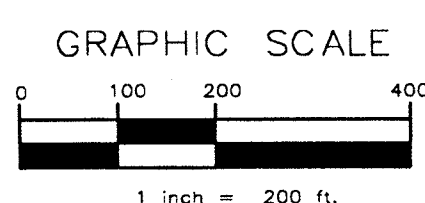**MSA**

**TRANSPORTATION • MUNICIPAL
DEVELOPMENT • ENVIRONMENTAL**
1835 N. Stevens St. Rhinelander, WI 54501
715-362-3244 1-800-844-7854 Fax: 715-362-4116
© MSA PROFESSIONAL SERVICES

COUNTY PLAT OF

"RED FOX RUN"

LANDS BEING THE SW1/4 OF THE SE1/4, THE SW1/4 OF THE SW1/4, THE NW1/4 OF THE SW1/4 AND THE SW1/4 OF THE NW1/4, SECTION 26; THE NE1/4 OF THE SE1/4, THE SE1/4 OF THE SE1/4 AND THE SW1/4 OF THE SE1/4, SECTION 27; THE NW1/4 OF THE NE1/4, THE NE1/4 OF THE NE1/4, THE SE1/4 OF THE NE1/4, AND PART OF THE NE1/4 OF THE SE1/4, SECTION 34; THE NW1/4 OF THE NW1/4, THE NE1/4 OF THE NW1/4, THE SE1/4 OF THE NW1/4, THE SW1/4 OF THE NW1/4 AND THE NW1/4 OF THE NE1/4, SECTION 35, ALL IN TOWN 34 NORTH, RANGE 10 EAST, TOWNSHIP OF ELCHO, LANGLADE COUNTY, WI.
OWNER: PLUM CREEK LAND COMPANY.

SURVEYOR'S CERTIFICATE:

I, Eugene C. Uttech, Registered Land Surveyor of the State of Wisconsin, do hereby certify that in full compliance with the provisions of the subdivision regulations of Langlade County, and Section 236 of the Wisconsin State Statutes, I have surveyed, divided and mapped the County Plat of Red Fox Run, and that such plat is a true and correct representation of the exterior boundaries on the land surveyed and the subdivision thereof made.

LANDS BEING THE SW1/4 OF THE SE1/4, THE SW1/4 OF SW1/4, NW1/4 OF SW1/4 AND THE SW1/4 OF NW1/4, SECTION 26; THE NE1/4 OF SE1/4, THE SE1/4 OF SE1/4 AND THE SW1/4 OF SE1/4, SECTION 27; THE NW1/4 OF NE1/4, THE NE1/4 OF NE1/4, THE SE1/4 OF NE1/4 AND PART OF THE NE1/4 OF THE SE1/4 OF SECTION 34; THE NW1/4 OF NW1/4, THE NE1/4 OF NW1/4, THE SE1/4 OF NW1/4, THE SW1/4 OF NW1/4 AND THE NW1/4 OF NE1/4, SECTION 35, ALL IN T. 34 N., R. 10 E., TOWN OF ELCHO, LANGLADE COUNTY, WISCONSIN, AND BEING MORE PARTICULARLY DESCRIBED AS FOLLOWS:

LEGAL DESCRIPTION

LANDS BEING THE SW.1/4 OF THE SE.1/4, THE SW.1/4 OF SW.1/4, NW.1/4 OF SW.1/4 AND THE SW.1/4 OF NW.1/4, SECTION 26; THE NE.1/4 OF SE.1/4, THE SE.1/4 OF SE.1/4 AND THE SW.1/4 OF SE.1/4, SECTION 27; THE NW.1/4 OF NE.1/4, THE NE.1/4 OF NE.1/4, THE SE.1/4 OF NE.1/4 AND PART OF THE NE.1/4 OF THE SE.1/4 OF SECTION 34; THE NW.1/4 OF NW.1/4, THE NE.1/4 OF NW.1/4, THE SE.1/4 OF NW.1/4, THE SW.1/4 OF NW.1/4 AND THE NW.1/4 OF NE.1/4, SECTION 35, ALL IN T. 34 N., R. 10 E., TOWN OF ELCHO, LANGLADE COUNTY, WISCONSIN, AND BEING MORE PARTICULARLY DESCRIBED AS FOLLOWS:

Beginning at the East ¼ corner of said Section 34; thence S.0°10'46"E., along the East line of said NE.1/4 of the SE.1/4 of Section 34, 877.17 feet to the North right-of-way line of C.T.H. "T"; thence N.50°52'18"W., along said right-of-way line, 170.60 feet to the East line of lands deeded to Gale Brede as recorded in Document No. 377098 in the Register of Deeds Office; thence N.0°10'46"W., along said East line of lands owned by Gale Brede, and being parallel with and 132 feet West of, said East line of the SE.1/4 of Section 34, 301.56 feet to a meander corner on the South shore of Brady Lake; thence along a meander line described as follows: N.33°32'21"E., 68.60 feet; thence N.11°39'56"E., 265.73 feet; thence N.9°13'24"W., 146.18 feet; thence N.5°59'34"E., 152.71 feet; thence N.21°14'00"E., 156.65 feet; thence N.24°57'05"E., 82.45 feet; thence N.25°06'32"W., 177.09 feet; thence N.59°31'09"E., 77.51 feet; thence N.4°37'20"E., 53.15 feet; thence N.1°34'13"E., 205.62 feet; thence N.45°15'57"W., 129.50 feet; thence N.47°45'10"W., 100.22 feet; thence N.23°17'26"W., 88.51 feet; thence S.46°15'55"W., 69.58 feet; thence N.80°43'11"W., 160.98 feet; thence S.66°00'37"W., 201.43 feet; thence S.12°09'33"W., 107.54 feet; thence S.63°20'07"E., 161.34 feet; thence N.33°11'53"W., 105.11 feet; thence S.41°45'47"W., 49.10 feet; thence S.20°07'44"E., 67.23 feet; thence S.45°40'49"W., 147.73 feet; thence S.89°28'30"W., 170.41 feet; thence S.76°55'04"W., 77.86 feet; thence N.17°59'17"W., 141.88 feet; thence N.82°32'56"W., 116.03 feet; thence S.72°35'31"W., 117.24 feet; thence N.72°25'49"W., 76.06 feet; thence S.70°19'19"W., 91.66 feet to a meander corner set on the West line of said SE.1/4 of the NE.1/4 of Section 34; thence N.0°11'45"W., 666.78 feet to the Southeast corner of said NW.1/4 of the NE.1/4 of Section 34; thence S.87°38'03"W., 1211.10 feet to the Southwest corner of said NW.1/4 of the NE.1/4 of Section 34; thence N.2°18'16"W., 1429.47 feet to the South ¼ of said Section 27; thence N.2°18'35"E., 1291.70 feet to the Northwest corner of said SW.1/4 of the SE.1/4 of Section 27; thence S.89°33'37"E., 1248.58 feet to the Southwest corner of said NE.1/4 of the SE.1/4 of Section 27; thence N.1°42'35"E., 1297.53 feet to the Northwest corner of said NE.1/4 of the SE.1/4 of Section 27; thence S.89°50'52"E., 1236.20 feet to the West ¼ corner of said Section 26; thence N.2°52'41"E., 1308.94 feet to the Northwest corner of said SW.1/4 of the NW.1/4 of Section 26; thence S.87°02'14"E., 1314.24 feet to the Northeast corner of said SW.1/4 of the NW.1/4 of Section 26; thence S.2°04'47"W., 1323.43 feet to the Southeast corner of said SW.1/4 of the NW.1/4 of Section 26; thence S.1°12'26"W., along the East line of said NW.1/4 of the SW.1/4 and also the East line of said SW.1/4 of the SW.1/4 of Section 26, 2614.69 feet to the Southeast corner of said SW.1/4 of the SW.1/4; thence S.86°04'57"E., 1328.94 feet to the Southwest corner of said SW.1/4 of the SE.1/4 of Section 26; thence N.1°17'55"E., 1311.19 feet to the Northwest corner of said SW.1/4 of the SE.1/4 of Section 26; thence S.86°46'18"E., 1289.73 feet to the Northeast corner of said SW.1/4 of the SE.1/4 of Section 26; thence S.0°26'01"W., 1304.22 feet to the Southeast corner of said SW.1/4 of the SE.1/4 of Section 26; thence S.5°05'56"W., 1336.30 feet to the Southeast corner of said NW.1/4 of the NE.1/4 of Section 35; thence N.86°26'43"W., 1328.66 feet to the Southwest corner of said NW.1/4 of the NE.1/4 of Section 35; thence S.5°57'50"W., 1321.75 feet to the Center of Section 35; thence N.84°58'11"W., 2482.87 feet to the point of beginning. Said parcel includes that land lying between said meander line and the normal high water line of Brady Lake and the lateral extension of the above described lands.

DESCRIPTION OF OUTLOT 3 AND OUTLOT 4

A parcel of land being located in the SE.1/4 of the NE.1/4 and the NE.1/4 of the SE.1/4 of said Section 34 and being more particularly described as follows:

Commencing at the East ¼ corner of said Section 34; thence S.0°10'46"E., along the East line of said NE.1/4 of the SE.1/4 of Section 34, 877.17 feet to the North right-of-way line of C.T.H. "T"; thence N.50°52'18"W., along said right-of-way line, 819.64 feet; thence continuing along said right-of-way line, along the arc of a curve to the left, having a radius of 1190.92 feet and measured along a chord bearing N.51°39'55"W., a chord distance of 32.98 feet; to the West line of lands deeded to Gale Brede as recorded in Document No. 377098 in the Register of Deeds Office and being the point of beginning of parcel to be described; thence continuing along said right-of-way line, along the arc of a curve to the left, having a radius of 1190.92 feet and measured along a chord bearing N.54°56'32"W., a chord distance of 169.06 feet; thence N.50°52'18"W., 249.09 feet; thence northwesterly, along said right-of-way line, along the arc of a curve to the left, having a radius of 169.20 feet and measured along a chord bearing N.73°20'48"W., a chord distance of 129.37 feet; thence S.84°10'42"W., continuing along said right-of-way line, 69.12 feet to the West line of said SE.1/4 of the NE.1/4; thence N.0°11'45"W., along said West line, 53.17 feet to a meander corner on the shore of Brady Lake; thence along a meander line described as follows: N.82°04'58"E., 170.43 feet; thence S.55°09'24"E., 279.34 feet; thence continuing S.55°09'24"E., 122.11 feet to the West line of said lands owned by Gale Brede; thence S.0°10'46"E., along said West line of lands owned by Gale Brede, and being parallel with and 660 feet West of, said East line of the SE.1/4 of Section 34, a distance of 111.19 feet to the point of beginning. Said parcel includes that land lying between said meander line and the normal high water line of Brady Lake, and lateral extension of the above described lands.

DESCRIPTION OF OUTLOT 5 (ISLAND)

A parcel of land being located in the SE.1/4 of the NE.1/4 of said Section 34 and being more particularly described as follows:

Commencing at the East ¼ corner of said Section 34; thence N.71°45'48"W., 1008.40 feet to a meander corner on the shore of Brady Lake and being the point of beginning of parcel to be described; thence N.82°08'21"W., along a meander line 26.50 feet to a meander corner and the termination of said meander line. Said parcel includes that land lying between said meander line and the normal high water line of Brady Lake.

DESCRIPTION OF OUTLOT 6

A parcel of land being located in the SE.1/4 of the NE.1/4 of said Section 34 and being more particularly described as follows:

Commencing at the East ¼ corner of said Section 34; thence S.84°16'54"W., along the South line of said SE.1/4 of the NE.1/4, 1163.04 feet to the Southwest corner of said SE.1/4 of the NE.1/4; thence N.0°11'45"W., along the West line of said SE.1/4 of the NE.1/4, 546.32 feet to a meander corner located on the shore of Brady Lake and being the point of beginning of parcel to be described; thence continuing N.0°11'45"W., along said West line, 28.78 feet to a meander corner; thence S.64°08'29"E., along a meander line 116.09 feet; thence N.78°10'26"W., along a meander line, 106.63 feet to the point of beginning. Said parcel includes that land lying between said meander line and the normal high water line of Brady Lake, and lateral extension of the above described lands.

OWNER'S CERTIFICATE:

As owner hereby certify that I caused the land described on this plat to be surveyed, divided, mapped and dedicated as represented on the plat. I also certify that this plat is required by s.236.10 or 236.12 to be submitted to the following for approval or objection:

Town of Elcho
Langlade County Water & Land Use Planning Committee

Owner: Plum Creek Land Company
By: Rick R. Holley, President and Chief Executive Officer

By: Sheri Ward, Assistant Secretary

STATE OF WASHINGTON)
KING COUNTY) SS

On this 2nd day of June, 2006, before me personally appeared Rick R. Holley and Sheri L. Ward, to me known, to be the President and Chief Executive Officer and the Assistant Secretary, respectively, of Plum Creek Land Company, the corporation that executed the within and foregoing instrument, and acknowledged the said instrument to be free and voluntary act and deed of said corporation for the uses and purposes therein mentioned, and on oath stated that they were authorized to execute said instrument on behalf of the corporation and that the seal affixed is the seal of said corporation.

In witness whereof, I have hereunto set my hand and affixed my official seal the day and year last above written.

Sue Ann McClelland
Notary Public in and for the State of Washington
Residing at Kingston, WA
My Commission Expires: 2-09-08
Printed Name: Sue Ann McClelland

My commission

CERTIFICATE OF TOWN TREASURER

STATE OF WISCONSIN)
SS
LANGLADE COUNTY)

I, Sharon Voight, being the duly (elected) (appointed) qualified and acting Town Treasurer of the Town of Elcho, do hereby certify that in accordance with the records in my office, there are no unpaid taxes or unpaid special assessments as of 5-3-06 on any of the land included in the County Plat of RED FOX RUN.

5-3-06
Dated

Sharon Voight
Town Treasurer

COUNTY TREASURER'S CERTIFICATE

I, Janice M. Burkhardt, being the duly elected qualified and acting Treasurer of the County of Langlade, do hereby certify that in accordance with the records in my office, there are no unpaid taxes or unpaid special assessments as of 5-3-06 on any of the land included in the County Plat of RED FOX RUN.

June 7, 2006
Dated

Janice M. Burkhardt
County Treasurer

TOWN OF ELCHO, TOWN BOARD APPROVAL CERTIFICATE:

Resolved, that the County Plat of RED FOX RUN in the Town of Elcho, Plum Creek Land Co., Inc. owner, is hereby approved by the Town Board.

5-25-06
Date Approved Gary Schwan
Town Chairman

5-1-06
Date Approved Melissa Bloch
Town Clerk

I hereby certify that the foregoing is a copy of the resolution adopted by the Town of Elcho.

Melissa Bloch
Town Clerk

5-1-06
Date

LANGLADE COUNTY WATER & LAND USE PLANNING COMMITTEE

Resolved, that the County Plat of RED FOX RUN, Plum Creek Land Co., Inc. owners, is hereby approved by the Langlade County Water & Land Use Planning Committee.

6-8-06
Date

Michael P. Klimoski
Chairman

6-9-06
Date

Doreen J. Soli
Secretary

I, Michael Klimoski, chairman of the Langlade County Water & Land Use Planning Committee, hereby certify that the above resolution was passed by said committee at its meeting on the 28th day of March, 2006.

6-8-06
Date

Michael P. Klimoski
Chairman

DESCRIPTION OF LOTS 74, 75, 76 AND OUTLOT 1:

A parcel of land being located in the NE.1/4 of the SE.1/4 of said Section 34 and being more particularly described as follows:

Commencing at the East ¼ corner of said Section 34; thence S.0°10'46"E., along the East line of said NE.1/4 of the SE.1/4, 993.49 feet to the South right-of-way line of C.T.H. "T" and being the point of beginning of parcel to be described; thence continuing S.0°10'46"E., along said East line, 606.49 feet to the Southeast corner of said NE.1/4 of the SE.1/4 of Section 34; thence S.83°51'34"W., 1133.85 feet to the Southwest corner of said NE.1/4 of the SE.1/4; thence N.1°14'46"W., along the West line of said NE.1/4 of the SE.1/4, 1514.61 feet to said South right-of-way line of C.T.H. "T"; thence southeasterly, along said right-of-way line, along the arc of a curve to the right, having a radius of 1100.92 feet and measured along a chord bearing S.64°25'26"E., a chord distance of 515.96 feet; thence S.50°52'18"E., continuing along said right-of-way line, 893.31 feet to the point of beginning.

MSA

PROFESSIONAL SERVICES

980593/CADD/PLAT/P6.DGN

TRANSPORTATION • MUNICIPAL
DEVELOPMENT • ENVIRONMENTAL
1835 N. Stevens St. Rhinelander, WI 54501
715-362-3244 • 800-844-7854 Fax: 715-362-4116
© 2004 PROFESSIONAL SERVICES

SHEET 7 of 8

COUNTY PLAT OF

"RED FOX RUN"

LANDS BEING THE SW1/4 OF THE SE1/4, THE SW1/4 OF THE SW1/4, THE NW1/4 OF THE SW1/4 AND THE SW1/4 OF THE NW1/4, SECTION 26; THE NE1/4 OF THE SE1/4, THE SE1/4 OF THE SE1/4 AND THE SW1/4 OF THE SE1/4, SECTION 27; THE NW1/4 OF THE NE1/4, THE NE1/4 OF THE NE1/4, THE SE1/4 OF THE NE1/4, AND PART OF THE NE1/4 OF THE SE1/4, SECTION 34; THE NW1/4 OF THE NW1/4, THE NE1/4 OF THE NW1/4, THE SE1/4 OF THE NW1/4, THE SW1/4 OF THE NW1/4 AND THE NW1/4 OF THE NE1/4, SECTION 35, ALL IN TOWN 34 NORTH, RANGE 10 EAST, TOWNSHIP OF ELCHO, LANGLADE COUNTY, WI.

CURVE TABLE

Curve	Delta Angle	Chord Bearing	Radius	Arc Length	Chord Length	Tangent Bearing
C1	264°15'39"	S 48°04'24" W	60.00	276.74	88.99	
Lot 47	85°22'47"	N 41°22'02" W	60.00	89.41	81.36	
Lot 46	97°05'42"	S 49°52'12" W	60.00	101.68	89.94	
Lot 45	81°47'10"	N 40°41'21" W	60.00	85.65	78.56	
C5	29°50'38"	N 15°07'32" E	833.00	433.89	429.00	S 30°02'51" W S 00°12'13" W
Lot 42	14°37'11"	N 07°30'49" E	833.00	212.55	211.97	
Lot 41	15°13'27"	N 22°26'08" E	833.00	221.34	220.69	
C8	45°03'01"	N 07°31'21" E	367.00	288.56	281.19	S 30°02'51" W S 15°00'10" E
C10	22°22'22"	S 82°31'46" W	267.00	104.26	103.60	S 86°17'03" E N 71°20'35" E
C11	18°39'24"	N 80°40'18" E	333.00	108.43	107.95	N 71°20'36" E S 90°00'00" E
C12	18°39'24"	S 80°40'18" W	267.00	86.94	86.56	N 90°00'00" W S 71°20'36" W
C13	23°18'17"	N 82°59'44" E	333.00	135.44	134.51	S 71°20'36" W N 85°21'07" W
Lot 35	12°22'06"	S 77°31'38" W	333.00	71.88	71.74	
Lot 34	10°56'11"	S 89°10'47" W	333.00	63.56	63.47	
C16	51°28'47"	N 10°44'14" E	383.00	344.12	332.66	N 15°00'01" W S 36°28'37" W
Lot 34	23°06'35"	N 24°55'19" E	383.00	154.48	153.43	
Lot 39	18°27'27"	S 05°46'26" E	383.00	123.38	122.85	
C17	22°17'12"	N 25°20'01" E	386.25	150.24	149.30	S 36°28'37" W S 14°11'25" W
C18	39°47'51"	S 05°42'31" E	567.00	393.84	385.97	S 14°11'25" W S 25°36'26" E
Lot 34	14°21'15"	N 07°00'47" E	567.00	142.05	141.68	
Lot 33	25°26'36"	S 12°53'08" E	567.00	251.79	249.72	
C21	10°56'32"	N 20°08'10" W	433.00	82.69	82.57	S 25°36'26" E S 14°39'54" E
C22	07°00'58"	N 18°10'23" W	767.00	93.92	93.87	S 14°39'54" E S 21°50'52" E
C23	27°08'14"	N 53°02'59" E	164.02	77.69	76.96	N 66°37'06" E N 39°28'52" E
C24	49°26'51"	N 64°12'17" E	250.00	215.76	209.12	N 39°28'52" E N 88°55'43" E
C25	25°57'23"	S 78°05'36" E	333.00	150.86	149.57	N 88°55'43" E S 65°06'54" E
C29	25°57'23"	N 78°05'36" W	267.00	120.96	119.93	N 65°06'54" W S 88°55'43" W
C30	49°26'51"	S 64°12'17" W	184.00	158.80	153.91	S 88°55'43" W S 39°28'52" W
C31	27°59'34"	N 53°28'39" E	230.02	112.38	111.27	S 67°28'26" W S 36°28'52" W
C32	26°15'06"	S 03°49'25" E	433.00	198.39	196.66	S 16°56'58" E S 09°18'08" W
C33	22°05'30"	S 75°13'17" E	333.00	128.40	127.60	S 86°16'02" E S 64°10'32" E
C34	55°37'04"	N 88°00'56" E	267.00	259.18	249.12	S 64°10'32" E N 60°12'24" E
Lot 26	12°52'17"	N 70°36'40" W	267.00	59.98	59.86	
Lot 25	42°44'47"	N 81°34'47" E	267.00	199.20	194.61	
C37	112°33'49"	S 63°30'42" E	333.00	654.21	553.96	N 60°12'24" E S 07°13'47" E
Lot 25	52°19'02"	N 66°21'55" E	333.00	304.07	293.61	
Lot 24	30°16'00"	N 52°20'34" W	333.00	175.91	173.87	
Lot 19	18°23'07"	S 16°25'20" E	333.00	106.85	106.40	
C40	33°50'54"	S 84°56'24" W	233.00	137.65	135.66	N 68°00'57" E S 78°08'09" E
C41	43°58'36"	N 79°52'33" E	167.00	128.18	125.06	S 78°08'09" E N 57°53'15" E
C42	28°09'14"	S 71°57'52" W	233.00	114.49	113.34	N 57°53'15" E N 86°02'29" E
C43	292°55'25"	N 00°39'01" E	60.00	306.75	66.30	
Lot 22	75°54'19"	N 72°08'28" E	60.00	79.49	73.80	
Lot 21	76°44'04"	S 31°32'21" E	60.00	80.36	74.48	
Lot 20	140°17'02"	N 76°58'12" E	60.00	146.90	112.86	
C47	26°19'34"	N 71°03'02" E	167.00	76.73	76.06	S 84°12'49" W S 57°53'15" W
C48	43°58'36"	S 79°52'33" W	233.00	178.84	174.48	N 78°08'09" W S 57°53'15" W
Lot 20	15°22'12"	N 65°49'21" E	233.00	64.54	64.33	
Lot 19	28°06'24"	S 87°48'39" W	233.00	114.30	113.16	
C51	30°03'53"	N 86°49'54" E	167.00	87.63	86.63	
C53	293°15'58"	S 82°46'13" W	60.00	307.11	66.00	
Lot 18	77°20'16"	S 25°11'38" E	60.00	80.99	74.98	
Lot 17	81°28'58"	N 55°12'59" E	60.00	87.42	79.89	
Lot 16	86°56'09"	N 54°34'57" W	60.00	91.02	82.54	
Lot 15	45°31'34"	N 26°38'24" E	60.00	47.67	46.43	
C58	112°33'49"	N 63°30'42" W	267.00	524.55	444.17	N 07°13'47" W S 60°12'24" W
C59	55°37'04"	S 88°00'56" W	333.00	323.25	310.71	S 60°12'24" W N 64°10'32" W
C60	22°05'30"	S 75°13'17" E	267.00	102.95	102.31	N 64°10'32" W N 86°16'02" W
C61	33°58'26"	N 12°46'48" W	767.00	454.80	448.17	S 04°12'25" W S 29°46'01" E
Lot 13	25°55'40"	N 08°35'25" W	767.00	342.53	339.78	
Lot 12	08°22'46"	S 25°34'38" E	167.00	112.17	112.07	
C64	51°41'42"	S 03°55'10" E	200.00	180.45	174.39	S 29°46'01" E S 21°55'41" W
C65	262°38'37"	N 26°45'01" W	60.00	275.04	90.12	
Lot 11	91°50'17"	S 67°46'46" W	60.00	96.31	86.30	
Lot 10	35°51'14"	S 48°18'25" E	60.00	37.55	36.94	
Lot 9	134°51'06"	N 37°05'45" E	60.00	141.32	110.85	
C69	42°36'24"	N 08°27'49" W	833.00	493.65	487.37	S 29°46'01" E S 12°50'23" W
C70	33°58'35"	N 12°47'44" W	833.00	493.49	486.30	S 29°46'01" E N 04°10'34" E
Lot 9	10°09'18"	S 24°41'22" E	833.00	147.64	147.45	
Lot 8	23°47'17"	N 07°43'04" W	833.00	345.85	343.37	
C73	27°05'19"	N 71°19'40" W	333.00	157.44	155.98	N 84°52'20" W N 57°47'01" W
Lot 8	13°42'02"	N 78°01'19" W	333.00	79.63	79.44	
Lot 7	13°23'17"	N 64°29'40" W	333.00	77.81	77.63	
C76	55°18'50"	N 85°26'26" W	407.00	392.92	379.84	N 57°47'01" W S 66°54'09" W
Lot 7	11°40'15"	S 63°37'09" E	407.00	82.80	82.16	
Lot 6	43°38'35"	S 88°43'26" W	407.00	310.02	302.58	
C79	62°17'27"	N 81°57'08" W	683.00	742.54	706.51	S 66°54'09" W N 50°48'24" W
Lot 5	22°13'21"	S 78°00'50" W	683.00	264.91	263.25	
Outlot 7	23°44'05"	N 79°05'27" W	683.00	280.95	278.97	
Lot 4	16°30'00"	N 59°03'12" W	683.00	196.69	196.01	N 50°48'24" W N 06°47'20" W
C83	44°01'04"	N 28°47'52" W	383.00	293.03	287.06	
Lot 4	16°16'36"	S 42°40'06" E	383.00	108.80	108.44	
Lot 3	27°44'28"	N 20°39'34" W	383.00	185.44	183.63	
C86	27°03'35"	S 11°01'55" W	133.00	62.81	62.23	N 02°29'53" W N 24°33'42" E
C87	27°44'34"	N 11°22'24" E	67.00	32.44	32.13	N 02°29'53" W N 25°44'41" E
C88	44°01'04"	N 28°47'52" W	317.00	243.54	237.59	N 50°48'24" W N 06°47'20" W
C89	62°17'27"	S 81°57'08" E	683.00	670.18	638.24	S 66°54'09" W N 50°48'24" W
Lot 73	36°17'35"	N 68°57'12" W	387.00	390.83	384.53	
Lot 72	25°59'52"	S 79°54'05" W	617.00	279.36	277.57	
C92	55°18'50"	S 85°26'26" E	473.00	456.64	439.11	N 57°47'01" W S 66°54'09" W
Lot 72	37°08'17"	N 85°28'17" E	473.00	306.59	301.25	
Lot 71	18°10'33"	S 66°52'18" E	473.00	150.05	149.42	
C95	26°44'18"	S 71°09'10" E	267.00	124.60	123.47	N 57°47'01" W S 84°31'19" E
C96	30°59'00"	N 06°11'22" W	167.00	167.41	196.05	
Lot 71	20°49'38"	N 01°06'41" W	367.00	133.41	132.67	S 09°18'08" W N 21°40'52" W
Lot 70	10°09'22"	S 16°36'11" E	367.00	65.05	64.97	
C99	07°00'58"	N 18°10'23" W	833.00	102.01	101.94	N 25°36'26" W N 14°39'54" W
C100	10°56'32"	S 20°08'10" E	367.00	70.09	69.98	
C101	140°01'51"	S 18°53'31" E	633.00	155.01	154.62	N 11°34'35" W S 25°36'26" E
Lot 68	07°24'55"	S 21°56'59" E	633.00	81.92	81.87	
Outlot 10	06°36'56"	S 14°53'04" E	633.00	71.09	73.05	
C104	32°55'55"	N 70°40'36" E	232.80	133.81	131.97	S 54°12'38" W S 87°08'33" W
C104A	8°35'57"	N 58°30'37" E	992.36	148.94	148.80	N 54°12'38" E N 62°48'35" E
C105	15°01'40"	N 55°17'45" E	222.45	58.35	58.18	N 47°46'55" E S 62°48'35" W
C106	66°05'11"	S 80°49'31" W	633.00	730.12	690.31	N 66°07'54" W N 47°46'55" E
Lot 69	09°45'50"	N 52°38'50" E	633.00	485.63	473.71	
Lot 67	43°56'50"	S 79°31'11" W	633.00	485.63	473.71	
Lot 66	12°22'31"	S 72°19'09" E	633.00	136.72	136.45	
C110	27°31'41"	N 52°42'03" W	333.00	159.99	158.46	
C111	49°17'21"	N 63°14'53" W	117.00	100.65	97.58	
C112	49°17'21"	S 63°14'53" E	183.00	157.43	152.62	
C113	27°31'41"	N 52°22'03" W	267.00	128.28	127.05	
C114	66°05'11"	N 80°49'31" E	567.00	653.99	618.34	N 66°07'54" W N 47°46'55" E
Lot 60	23°50'52"	N 78°03'20" W	567.00			