


PART OF GOVERNMENT LOTS 1 AND 5 OF SECTION 1, TOWNSHIP 30 NORTH, RANGE 11 EAST, TOWN OF ROLLING, LANGLADE COUNTY, WISCONSIN.

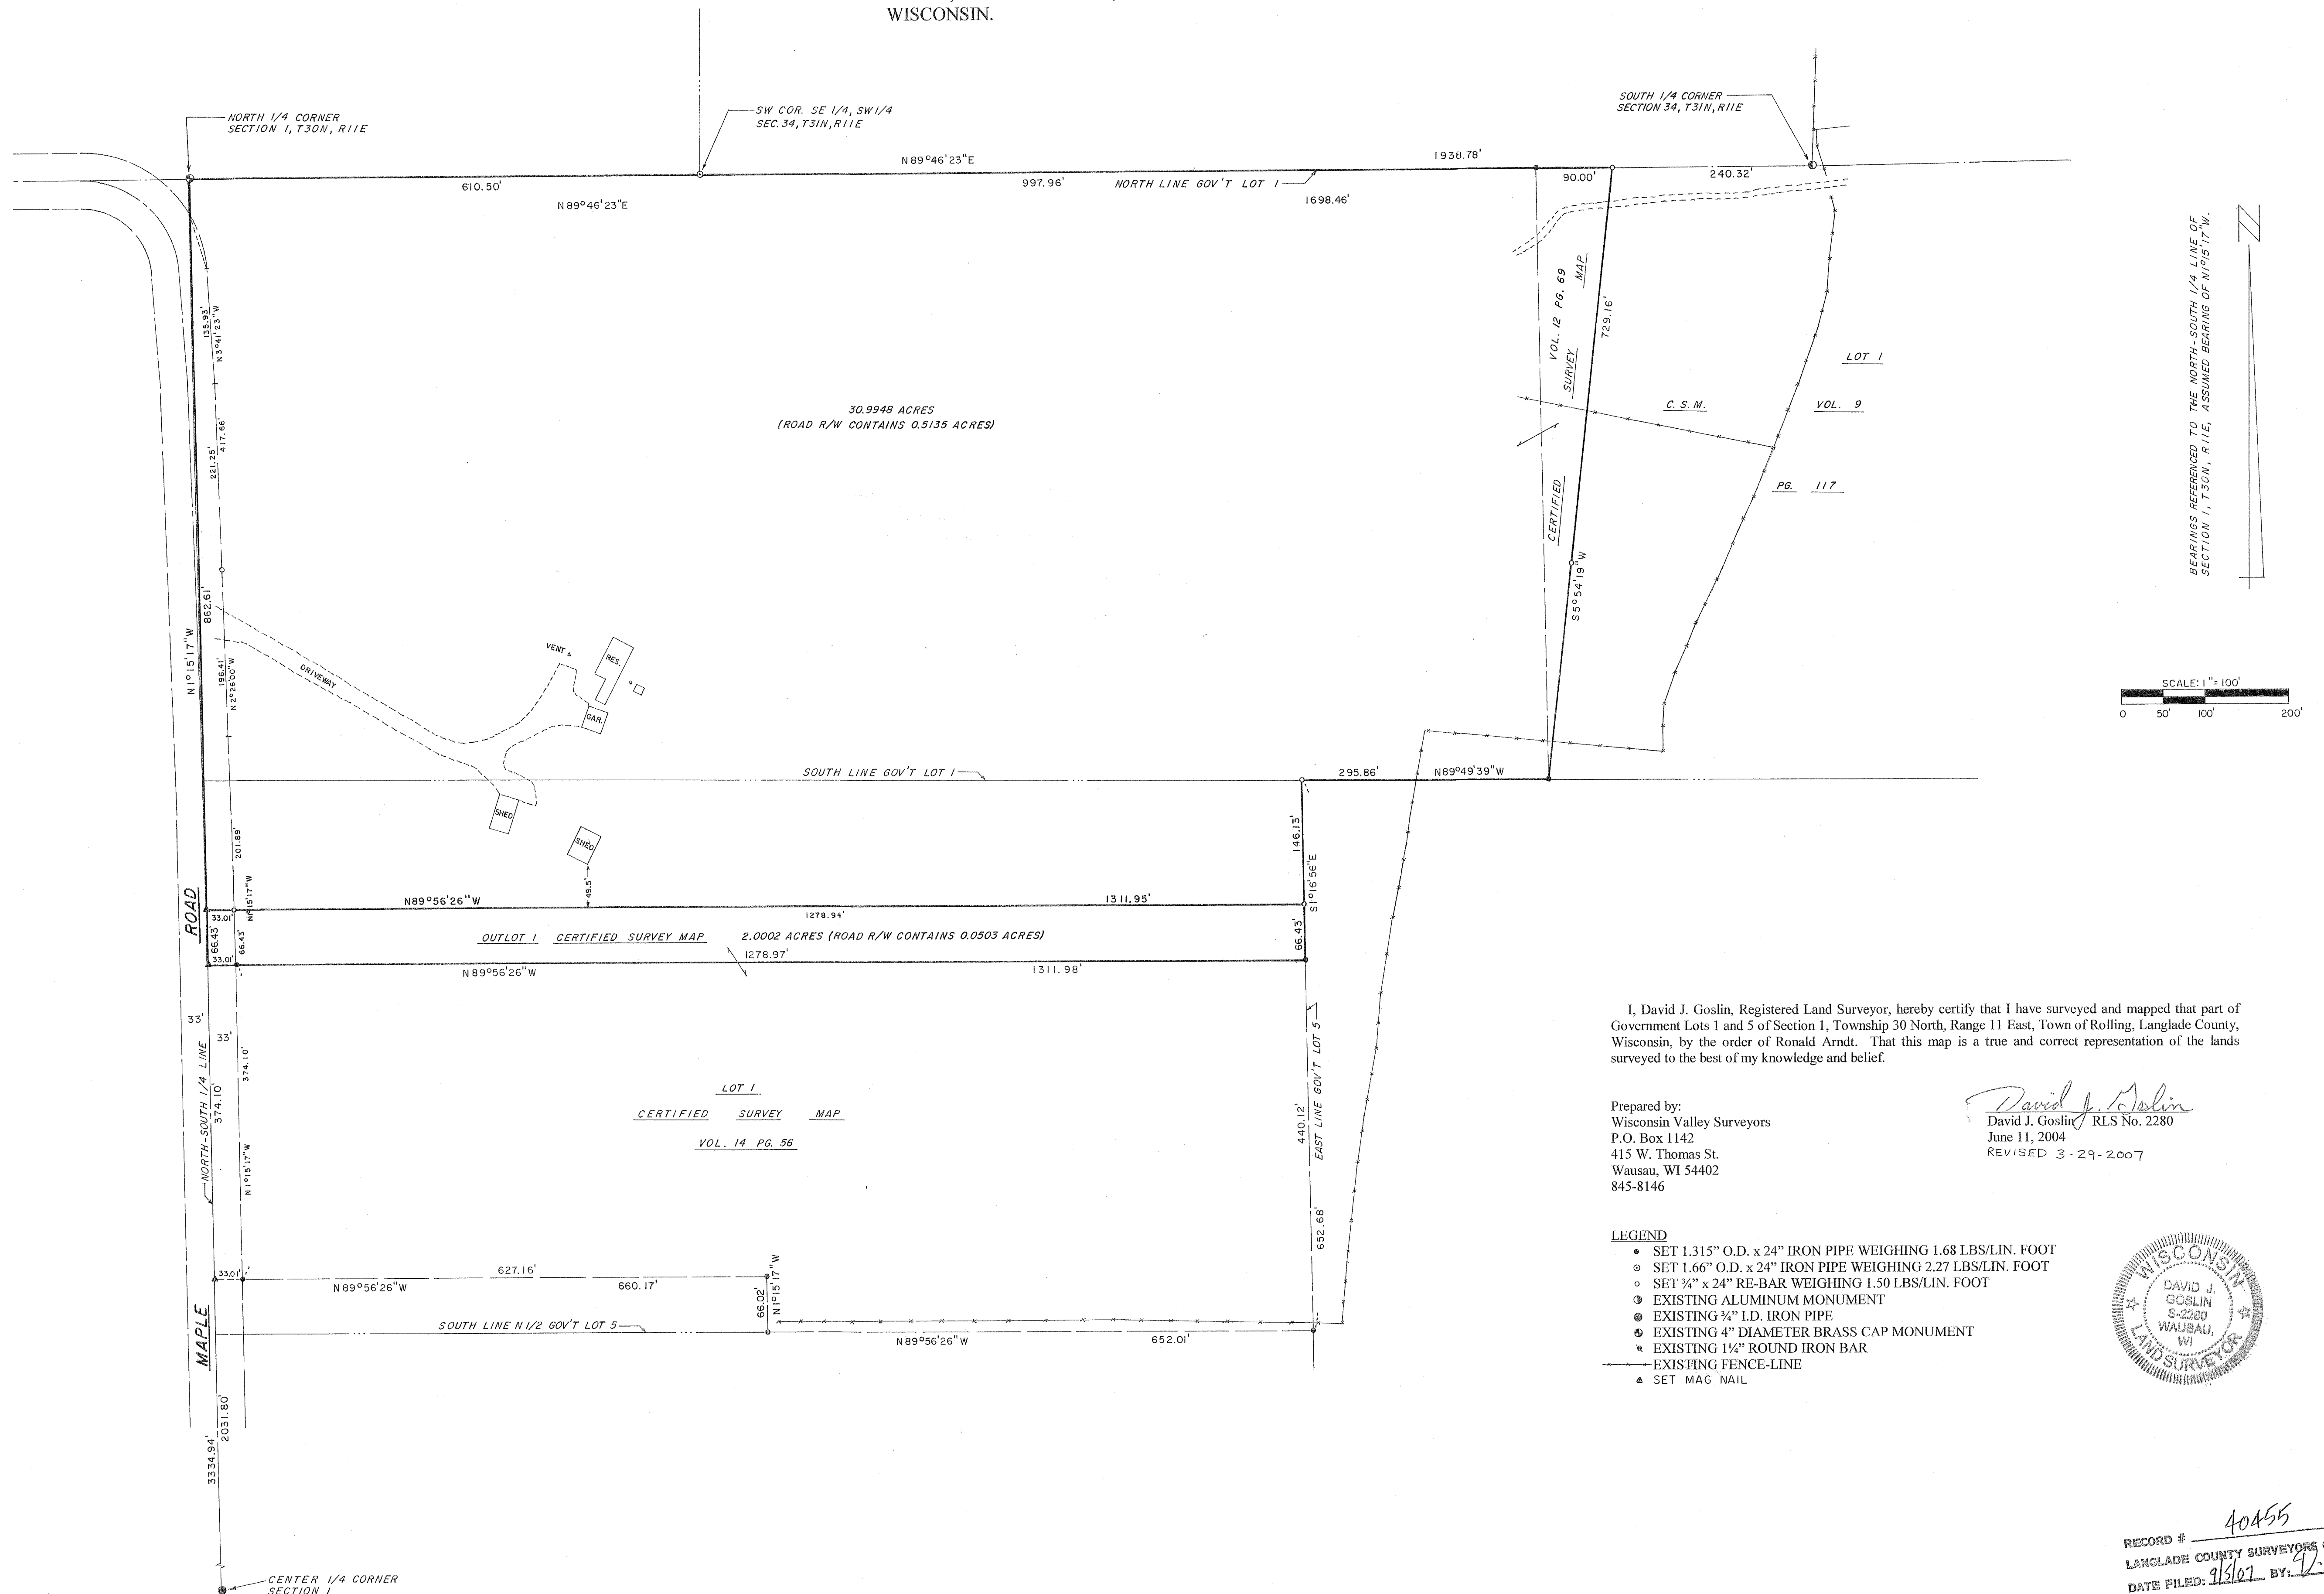


I, David J. Goslin, Registered Land Surveyor, hereby certify that I have surveyed and mapped that part of Government Lots 1 and 5 of Section 1, Township 30 North, Range 11 East, Town of Rolling, Langlade County, Wisconsin, by the order of Ronald Arndt. That this map is a true and correct representation of the lands surveyed to the best of my knowledge and belief.

Prepared by:
Wisconsin Valley Surveyors
P.O. Box 1142
415 W. Thomas St.
Wausau, WI 54402
845-8146

David J. Goslin
David J. Goslin RLS No. 2280
June 11, 2004
REVISED 3-29-2007

LEGEND

- SET 1.315" O.D. x 24" IRON PIPE WEIGHING 1.68 LBS/LIN. FOOT
- SET 1.66" O.D. x 24" IRON PIPE WEIGHING 2.27 LBS/LIN. FOOT
- SET ¾" x 24" RE-BAR WEIGHING 1.50 LBS/LIN. FOOT
- ① EXISTING ALUMINUM MONUMENT
- ② EXISTING ¾" I.D. IRON PIPE
- ③ EXISTING 4" DIAMETER BRASS CAP MONUMENT
- ④ EXISTING 1¼" ROUND IRON BAR
- EXISTING FENCE-LINE
- ▲ SET MAG NAIL

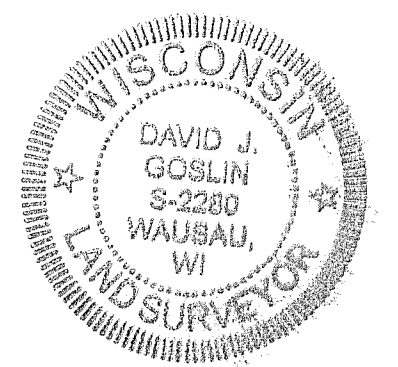

RECORD # 40455
 LANGLADE COUNTY SURVEYORS OFFICE
 DATE FILED: 9/5/07 BY: G. J. [Signature]