

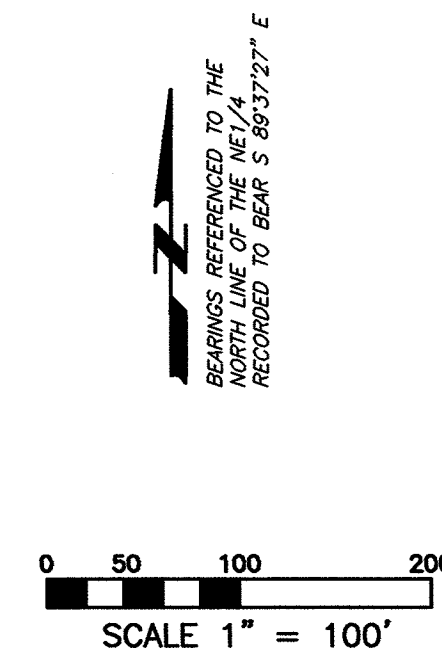
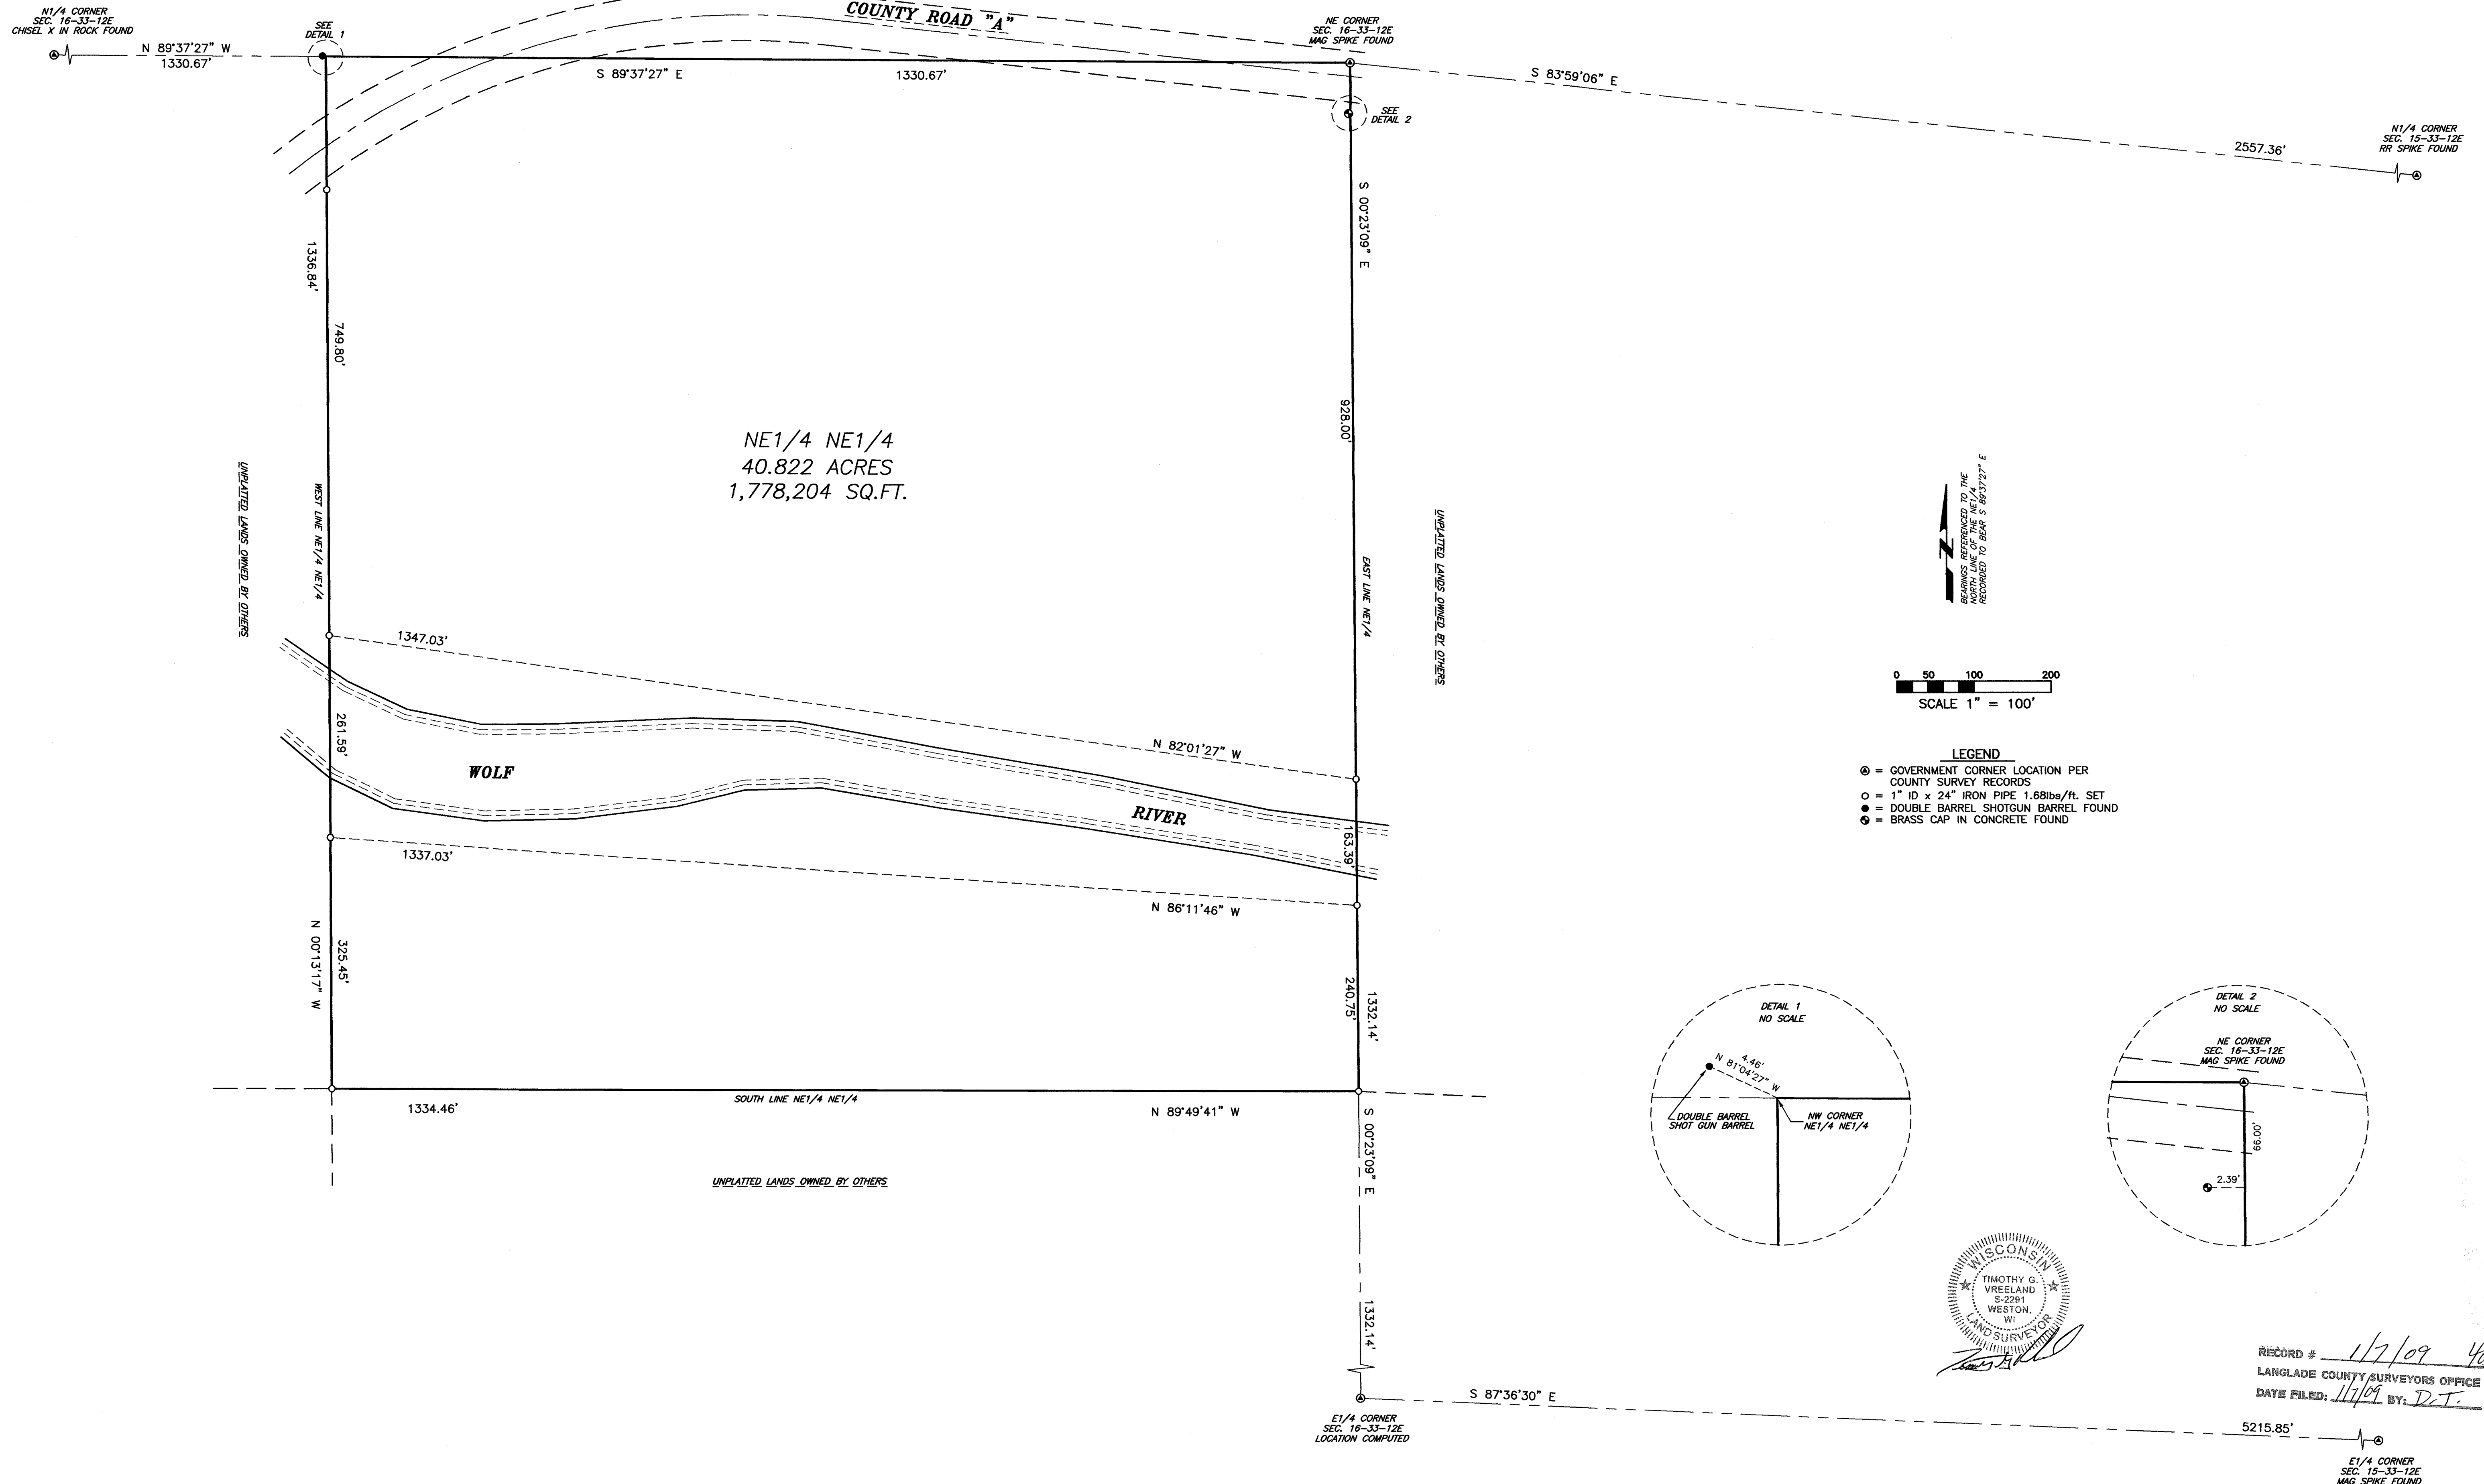
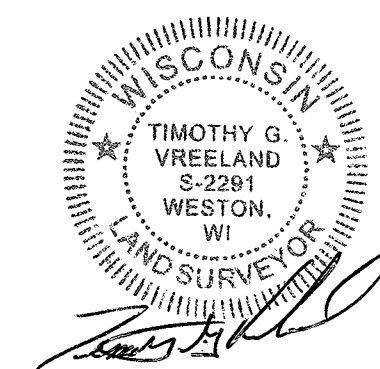


PLAT OF SURVEY

THE NE1/4 NE1/4, SECTION 16, TOWNSHIP 33 NORTH, RANGE 12
EAST, TOWN OF AINSWORTH, LANGLADE COUNTY, WISCONSIN.

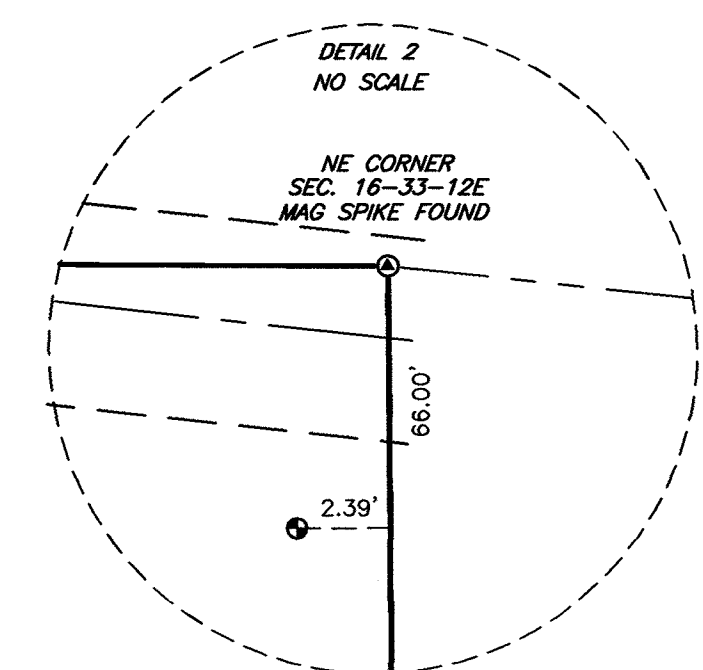

- LEGEND**
- ⊙ = GOVERNMENT CORNER LOCATION PER COUNTY SURVEY RECORDS
 - = 1" ID x 24" IRON PIPE 1.68lbs/ft. SET
 - = DOUBLE BARREL SHOTGUN BARREL FOUND
 - ⊕ = BRASS CAP IN CONCRETE FOUND

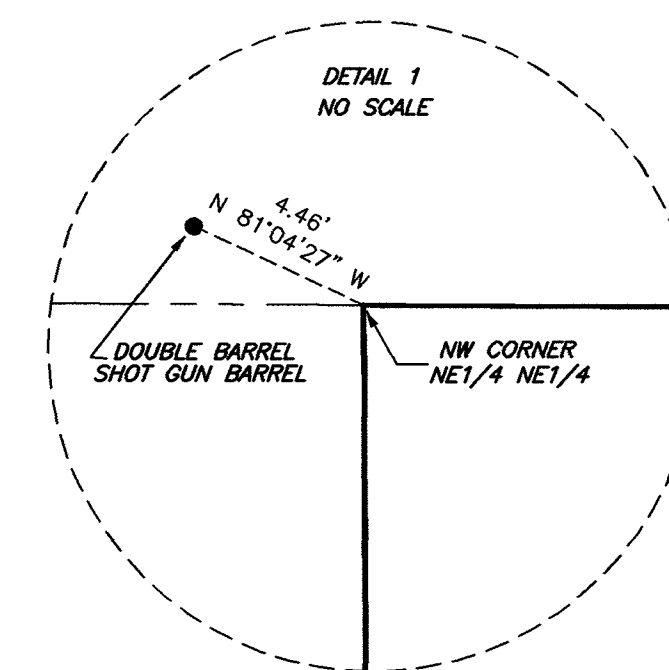

RECORD # 117/09 40460
LANGLADE COUNTY SURVEYORS OFFICE
DATE FILED: 11/1/09 BY: D.T.

DRAWN BY: TOV DATE: 8-28-2008 FILE NO.: T-2	PROJ. NO. T-2 TARPEY POS DWS. # 1	REVISIONS	TARPEY LANGLADE CO.	PREPARED BY: VREELAND ASSOCIATES, INC. 6103 DAWN STREET WESTON, WI 54476 PH (715) 241-0947 OR TOLL FREE (866) 693-3979 FAX (715) 241-9826 vreeland@dwave.net	PREPARED FOR: CHRIS TARPEY 1386 OVERLOOK PASS SUN PRAIRIE, WI 53590	SHT. NO. 1 OF 1
--	--	------------------	----------------------------	---	--	----------------------------