


PLAT OF SURVEY

BEING A PART OF SECTIONS 5 AND 6, T.32N., R.14E.,
TOWN OF WOLF RIVER,
LANGLADE COUNTY, WISCONSIN

EASEMENT LINE TABLE		
LINE	LENGTH	BEARING
L1	103.63	N68°22'04"E
L2	79.37	N84°43'15"E
L3	213.40	N89°15'14"E
L4	242.84	S86°55'31"E
L5	78.31	S72°58'51"E
L6	197.55	S55°28'37"E
L7	151.35	S80°59'15"E
L8	106.49	S67°35'17"E
L9	209.95	S81°14'50"E
L10	106.55	S81°14'50"E
L11	423.67	S91°07'45"E
L12	91.11	S74°21'04"E
L13	67.02	S60°02'04"E
L14	34.09	S50°19'23"E
L15	188.97	S21°22'36"E
L16	147.23	S41°34'59"E
L17	108.72	S32°34'00"E
L18	47.57	S48°43'28"E
L19	264.33	S74°04'21"E
L20	311.31	S71°22'29"E
L21	71.08	S77°53'21"E
L22	277.40	S81°50'45"E
L23	241.91	S76°21'17"E
L24	243.47	N89°06'22"E
L25	269.45	S82°12'03"E
L26	48.35	S68°58'11"E
L27	16.41	S68°58'11"E
L28	82.89	S43°25'21"E
L29	158.71	S32°12'11"E
L30	94.85	S58°51'19"E
L31	128.15	S47°54'41"E
L32	162.82	S61°27'12"E
L33	192.09	S61°46'12"E
L34	283.48	S87°33'13"E
L35	182.08	N82°41'39"E
L36	159.46	N87°36'04"E
L37	53.48	N77°35'50"E
L38	165.29	N77°35'50"E
L39	68.02	N85°28'10"E
L40	213.43	S83°46'53"E
L41	252.78	N84°14'56"E
L42	164.00	S83°42'27"E
L43	209.11	N76°51'29"E
L44	83.50	N87°14'22"E
L45	134.60	S77°48'29"E
L46	34.89	S53°16'59"E
L47	107.03	S53°16'59"E
L48	213.29	S57°47'22"E
L49	320.91	S70°54'12"E
L50	203.37	S53°40'11"E
L51	155.52	S69°07'00"E
L52	143.85	N82°23'21"E
L53	44.91	S83°40'00"E
L54	48.85	S72°00'45"E
L55	109.91	S55°05'26"E
L56	56.25	S51°54'50"E
L57	34.97	S46°50'27"E
L58	45.82	S43°16'19"E
L59	84.19	N13°13'08"E
L60	50.31	N00°37'11"E
L61	90.87	N28°19'08"W
L62	178.91	N00°00'57"E
L63	65.76	N11°59'27"E
L64	138.49	N19°37'29"E
L65	136.34	N19°37'44"W
L66	53.84	N12°44'52"E
L67	166.34	N34°57'19"E
L68	190.11	N08°08'44"E
L69	139.23	N17°22'23"E
L70	227.39	N12°13'05"W
L71	73.23	N32°06'53"W
L72	120.20	N58°23'10"W
L73	422.62	N00°00'57"E
L74	72.46	S29°57'36"E
L75	104.96	S07°32'39"E
L76	146.57	S00°03'25"E
L77	110.54	S21°14'48"E
L78	93.95	S44°26'27"E
L79	93.25	S52°58'57"E
L80	95.13	S28°02'15"E
L81	42.61	S00°25'14"W

BEARINGS REFERENCED TO THE
WISCONSIN STATE PLANE COORDINATE
SYSTEM (NAD83/91) - CENTRAL ZONE

NATIONAL FOREST
PROPERTY

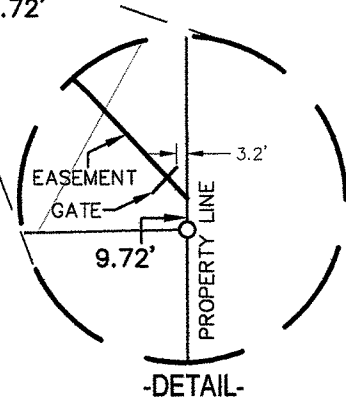

SURVEYOR'S CERTIFICATE

I, Craig A. Keach, Wisconsin Registered Land Surveyor
of Meridian Surveying, LLC., certify that I have surveyed the
described property and that the map shown is a true and accurate
representation thereof to the best of my knowledge and belief.

Dated this 29th day of NOVEMBER, 2007.

Craig A. Keach
WISCONSIN REGISTERED LAND SURVEYOR
Craig A. Keach, S-2533

RECORD # 40463
LANGLADE COUNTY SURVEYORS OFFICE
DATE FILED: 4/1/09 BY: D.J.


SURVEYED FOR:
CALVIN KRUEGER
W6615 5TH AVENUE ROAD
BRYANT, WI 54418

MERIDIAN
SURVEYING, LLC
N8774 Firelane 1
Menasha, WI 54952
Office: 920-993-0881
Fax: 920-273-6037


DRAWN BY: J.D. DATE: 11-26-07
CHECKED BY: C.A.K. FIELD BOOK: M-3, PG. 28-31, 45
JOB NO.: 5317-D20 SHEET 1 OF 1

-LEGEND-

- = 1-1/4" x 24" IRON PIPE SET
 - = 1" x 24" IRON PIPE SET (1.130 LB./FT.)
 - ⊙ = COUNTY MONUMENT FOUND
- P.O.B. = POINT OF BEGINNING

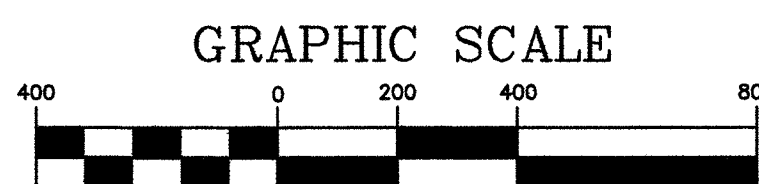

1 inch = 400 ft.

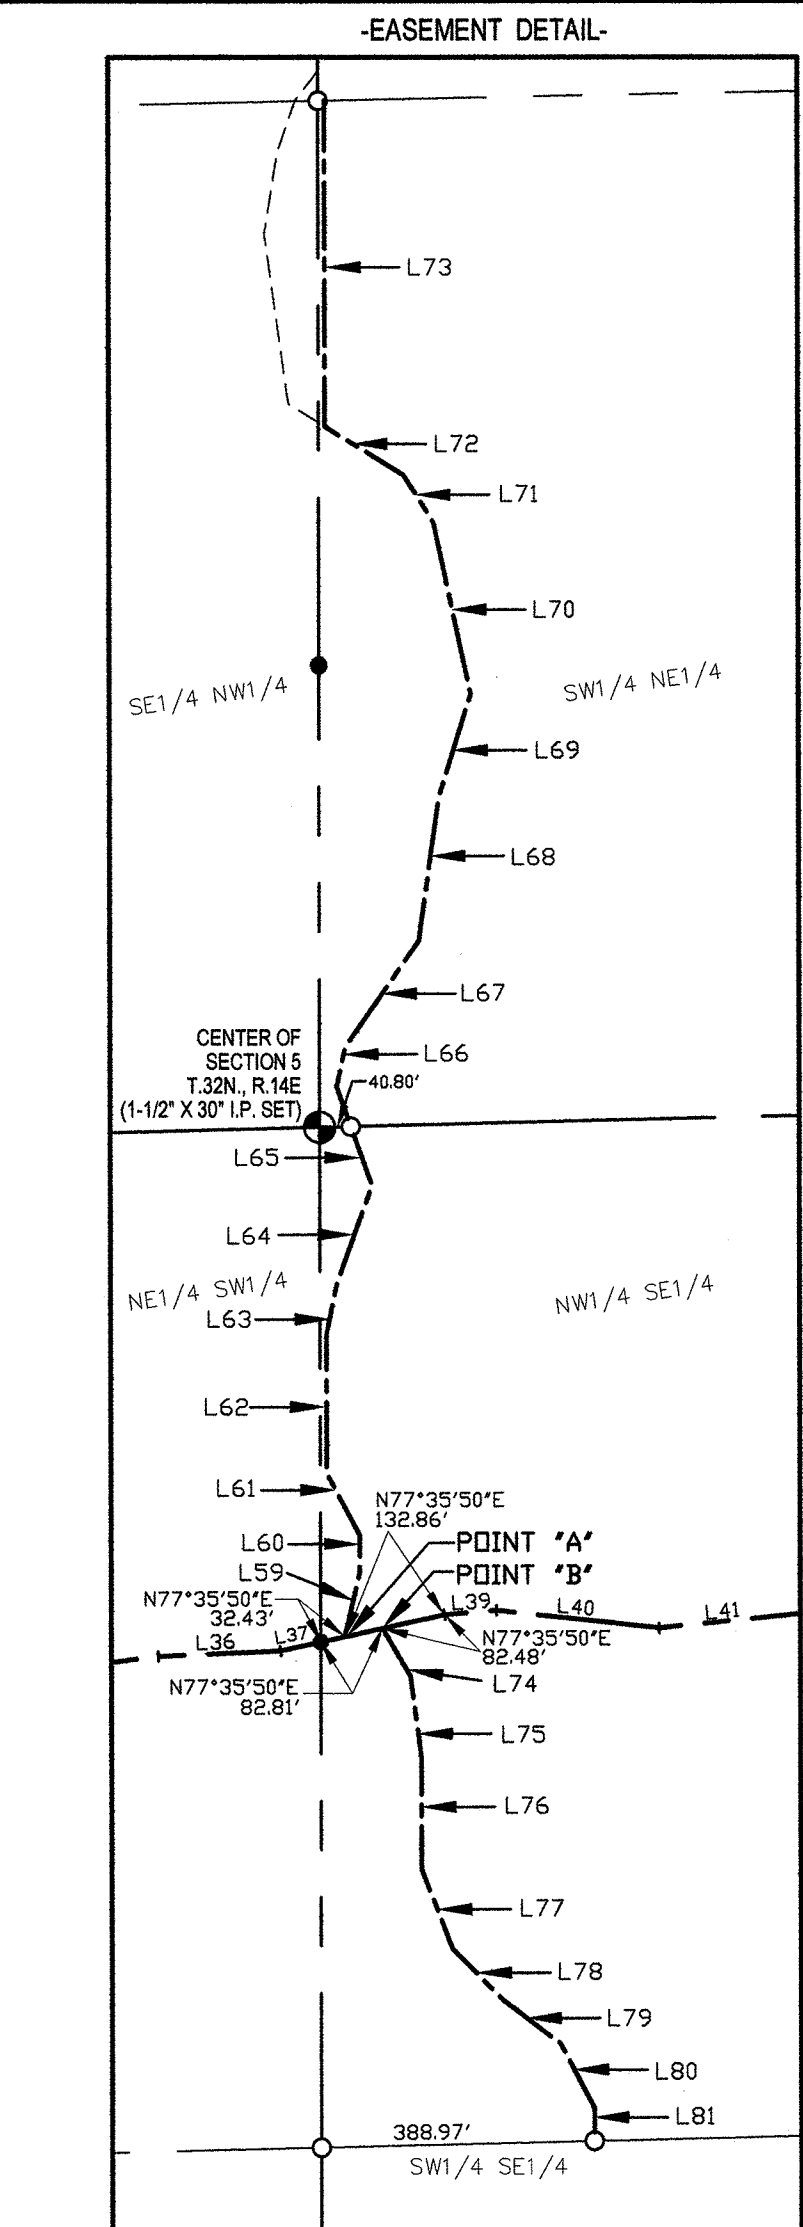

PARCEL "B"
16.5 FOOT INGRESS/EGRESS EASEMENT

A part of the South Half (S1/2) of the Northeast Quarter (NE1/4) of Section Six (6), Part of the Southwest Quarter (SW1/4) of the Northwest Quarter (NW1/4), the North Half (N1/2) of the Southwest Quarter (SW1/4), the Southwest Quarter (SW1/4) and the North Half (N1/2) of the Southeast Quarter (SE1/4) of Section Five (5) all in Township Thirty-Two (32) North, Range Fourteen (14) East, Town of Wolf River, Langlade County Wisconsin being 8.25 feet each side of and parallel to the following described centerline:

Commencing at the North Quarter corner of said Section 6, then S00°-40'-39"E 1927.59 feet along the North/South Quarter Line of said Section 6 and the point of beginning, then N68°-22'-04"E 103.63 feet, then N84°-43'-15"E 79.37 feet, then N89°-15'-14"E 213.40 feet, then S86°-55'-31"E 242.84 feet, then S72°-58'-51"E 78.31 feet, then S55°-28'-37"E 197.55 feet, then S80°-59'-15"E 151.35 feet, then S67°-35'-17"E 106.49 feet, then S81°-14'-50"E 209.95 feet to a point on the East Line of the SW1/4 of the NE1/4 of said Section 6, then continue S81°-14'-50"E 106.55 feet, then S81°-07'-49"E 423.67 feet, then S74°-21'-04"E 91.11 feet, then S60°-02'-04"E 67.02 feet, then S50°-19'-23"E 34.09 feet, then S21°-22'-36"E 188.97 feet, then S41°-34'-59"E 147.23 feet, then S32°-34'-00"E 108.72 feet, then S48°-43'-28"E 47.57 feet, then S74°-04'-21"E 264.33 feet, then S71°-22'-29"E 311.31 feet, then S77°-53'-21"E 71.08 feet, then S81°-50'-45"E 277.40 feet, then S76°-21'-17"E 241.91 feet, then N89°-06'-22"E 243.47 feet, then S82°-12'-03"E 269.45 feet, then S68°-58'-11"E 48.35 feet to a point on the East Line of the NW1/4 of the SW1/4 of said Section 5, then continue S68°-58'-11"E 16.41 feet, then S43°-25'-21"E 82.89 feet, then S32°-12'-11"E 158.71 feet, then S58°-51'-19"E 94.85 feet, then S47°-54'-41"E 128.15 feet, then S61°-27'-12"E 162.82 feet, then S61°-46'-12"E 192.09 feet, then S87°-33'-13"E 283.48 feet, then N82°-41'-39"E 182.08 feet, then S87°-36'-04"E 159.46 feet, then N77°-35'-50"E 53.48 feet to a point on the East Line of the NE1/4 of the SW1/4 of said Section 5, then continue N77°-35'-50"E 32.43 feet to a point herein after referred to as "Point A", then continue N77°-35'-50"E 132.86 feet, then N85°-28'-10"E 68.02 feet, then S83°-46'-53"E 213.43 feet, then N84°-14'-56"E 252.78 feet, then S83°-42'-27"E 164.00 feet, then N76°-51'-29"E 209.11 feet, then N87°-14'-22"E 83.50 feet, then S77°-48'-29"E 134.60 feet, then S53°-16'-59"E 34.89 feet to a point on the East Line of the NW1/4 of the SE1/4 of said Section 5, then S53°-16'-59"E 107.03 feet, then S57°-47'-22"E 213.29 feet, then S70°-54'-12"E 320.91 feet, then S53°-40'-11"E 203.37 feet, then S69°-07'-00"E 155.52 feet, then N82°-23'-21"E 143.85 feet, then S83°-40'-00"E 44.91 feet, then S72°-00'-45"E 48.85 feet, then S55°-05'-26"E 109.91 feet, then S51°-54'-50"E 56.25 feet, then S46°-50'-27"E 34.97 feet, then S43°-16'-19"E 45.82 feet to a point on the East Line of the NE1/4 of the SE1/4 of said Section 5 and the point of termination. Also beginning at said "Point A", then N13°-13'-08"E 84.19 feet, then N00°-37'-11"E 50.31 feet, then N28°-19'-08"E 90.87 feet, then N00°-00'-57"E 178.91 feet, then N11°-39'-27"E 65.76 feet, then N19°-37'-29"E 138.49 feet, then N19°-37'-44"W 136.34 feet, then N12°-44'-52"E 53.84 feet, then N34°-57'-19"E 166.34 feet, then N08°-08'-44"E 190.11 feet, then N17°-22'-23"E 139.23 feet, then N12°-13'-05"W 227.39 feet, then N32°-06'-53"W 73.23 feet, then N58°-23'-10"W 120.20 feet, then N00°-00'-57"E 422.62 feet to a point on the North Line of the SW1/4 of the NE1/4 of said Section 5 and the point of termination. The side lot lines of said easement shall be shortened or lengthened to terminate on the East Line of the NE1/4 of the SE1/4 of said Section 5, the North Line of the SE1/4 of the SE1/4 of said Section 5, the North Line of the NW1/4 of the SE1/4 of said Section 5, and the North/South Quarter Line of said Section 6.

A part of the South Half (S1/2) of the Northeast Quarter (NE1/4) of Section Six (6), Part of the Southwest Quarter (SW1/4) of the Northwest Quarter (NW1/4), the North Half (N1/2) of the Southwest Quarter (SW1/4) and the North Half (N1/2) of the Southeast Quarter (SE1/4) of Section Five (5) all in Township Thirty-Two (32) North, Range Fourteen (14) East, Town of Wolf River, Langlade County Wisconsin being 8.25 feet each side of and parallel to the following described centerline:

Commencing at the North Quarter corner of said Section 6, then S00°-40'-39"E 1927.59 feet along the North/South Quarter Line of said Section 6 and the point of beginning, then N68°-22'-04"E 103.63 feet, then N84°-43'-15"E 79.37 feet, then N89°-15'-14"E 213.40 feet, then S86°-55'-31"E 242.84 feet, then S72°-58'-51"E 78.31 feet, then S55°-28'-37"E 197.55 feet, then S80°-59'-15"E 151.35 feet, then S67°-35'-17"E 106.49 feet, then S81°-14'-50"E 209.95 feet to a point on the East Line of the SW1/4 of the NE1/4 of said Section 6, then continue S81°-14'-50"E 106.55 feet, then S81°-07'-49"E 423.67 feet, then S74°-21'-04"E 91.11 feet, then S60°-02'-04"E 67.02 feet, then S50°-19'-23"E 34.09 feet, then S21°-22'-36"E 188.97 feet, then S41°-34'-59"E 147.23 feet, then S32°-34'-00"E 108.72 feet, then S48°-43'-28"E 47.57 feet, then S74°-04'-21"E 264.33 feet, then S71°-22'-29"E 311.31 feet, then S77°-53'-21"E 71.08 feet, then S81°-50'-45"E 277.40 feet, then S76°-21'-17"E 241.91 feet, then N89°-06'-22"E 243.47 feet, then S82°-12'-03"E 269.45 feet, then S68°-58'-11"E 48.35 feet to a point on the East Line of the NW1/4 of the SW1/4 of said Section 5, then continue S68°-58'-11"E 16.41 feet, then S43°-25'-21"E 82.89 feet, then S32°-12'-11"E 158.71 feet, then S58°-51'-19"E 94.85 feet, then S47°-54'-41"E 128.15 feet, then S61°-27'-12"E 162.82 feet, then S61°-46'-12"E 192.09 feet, then S87°-33'-13"E 283.48 feet, then N82°-41'-39"E 182.08 feet, then S87°-36'-04"E 159.46 feet, then N77°-35'-50"E 53.48 feet to a point on the East Line of the NE1/4 of the SW1/4 of said Section 5, then continue N77°-35'-50"E 82.81 feet to a point herein after referred to as "Point B", then continue N77°-35'-50"E 82.88 feet, then N85°-28'-10"E 68.02 feet, then S83°-46'-53"E 213.43 feet, then N84°-14'-56"E 252.78 feet, then S83°-42'-27"E 164.00 feet, then N76°-51'-29"E 209.11 feet, then N87°-14'-22"E 83.50 feet, then S77°-48'-29"E 134.60 feet, then S53°-16'-59"E 34.89 feet to a point on the East Line of the NW1/4 of the SE1/4 of said Section 5, then S53°-16'-59"E 107.03 feet, then S57°-47'-22"E 213.29 feet, then S70°-54'-12"E 320.91 feet, then S53°-40'-11"E 203.37 feet, then S69°-07'-00"E 155.52 feet, then N82°-23'-21"E 143.85 feet, then S83°-40'-00"E 44.91 feet, then S72°-00'-45"E 48.85 feet, then S55°-05'-26"E 109.91 feet, then S51°-54'-50"E 56.25 feet, then S46°-50'-27"E 34.97 feet, then S43°-16'-19"E 45.82 feet to a point on the East Line of the NE1/4 of the SE1/4 of said Section 5 and the point of termination. Also beginning at said "Point B", then S29°-57'-36"E 72.46 feet, then S07°-32'-39"E 104.96 feet, then S00°-03'-25"E 146.57 feet, then S21°-14'-48"E 110.54 feet, then S44°-26'-27"E 93.95 feet, then S52°-58'-57"E 93.25 feet, then S28°-02'-15"E 95.13 feet, then S00°-25'-14"W 42.61 feet to a point on the South Line of the NW1/4 of the SE1/4 of said Section 5 and the point of termination. The side lot lines of said easement shall be shortened or lengthened to terminate on the East Line of the NE1/4 of the SE1/4 of said Section 5, the North Line of the SE1/4 of the SE1/4 of said Section 5, the South Line of the NW1/4 of the SE1/4 of said Section 5, and the North/South Quarter Line of said Section 6.