


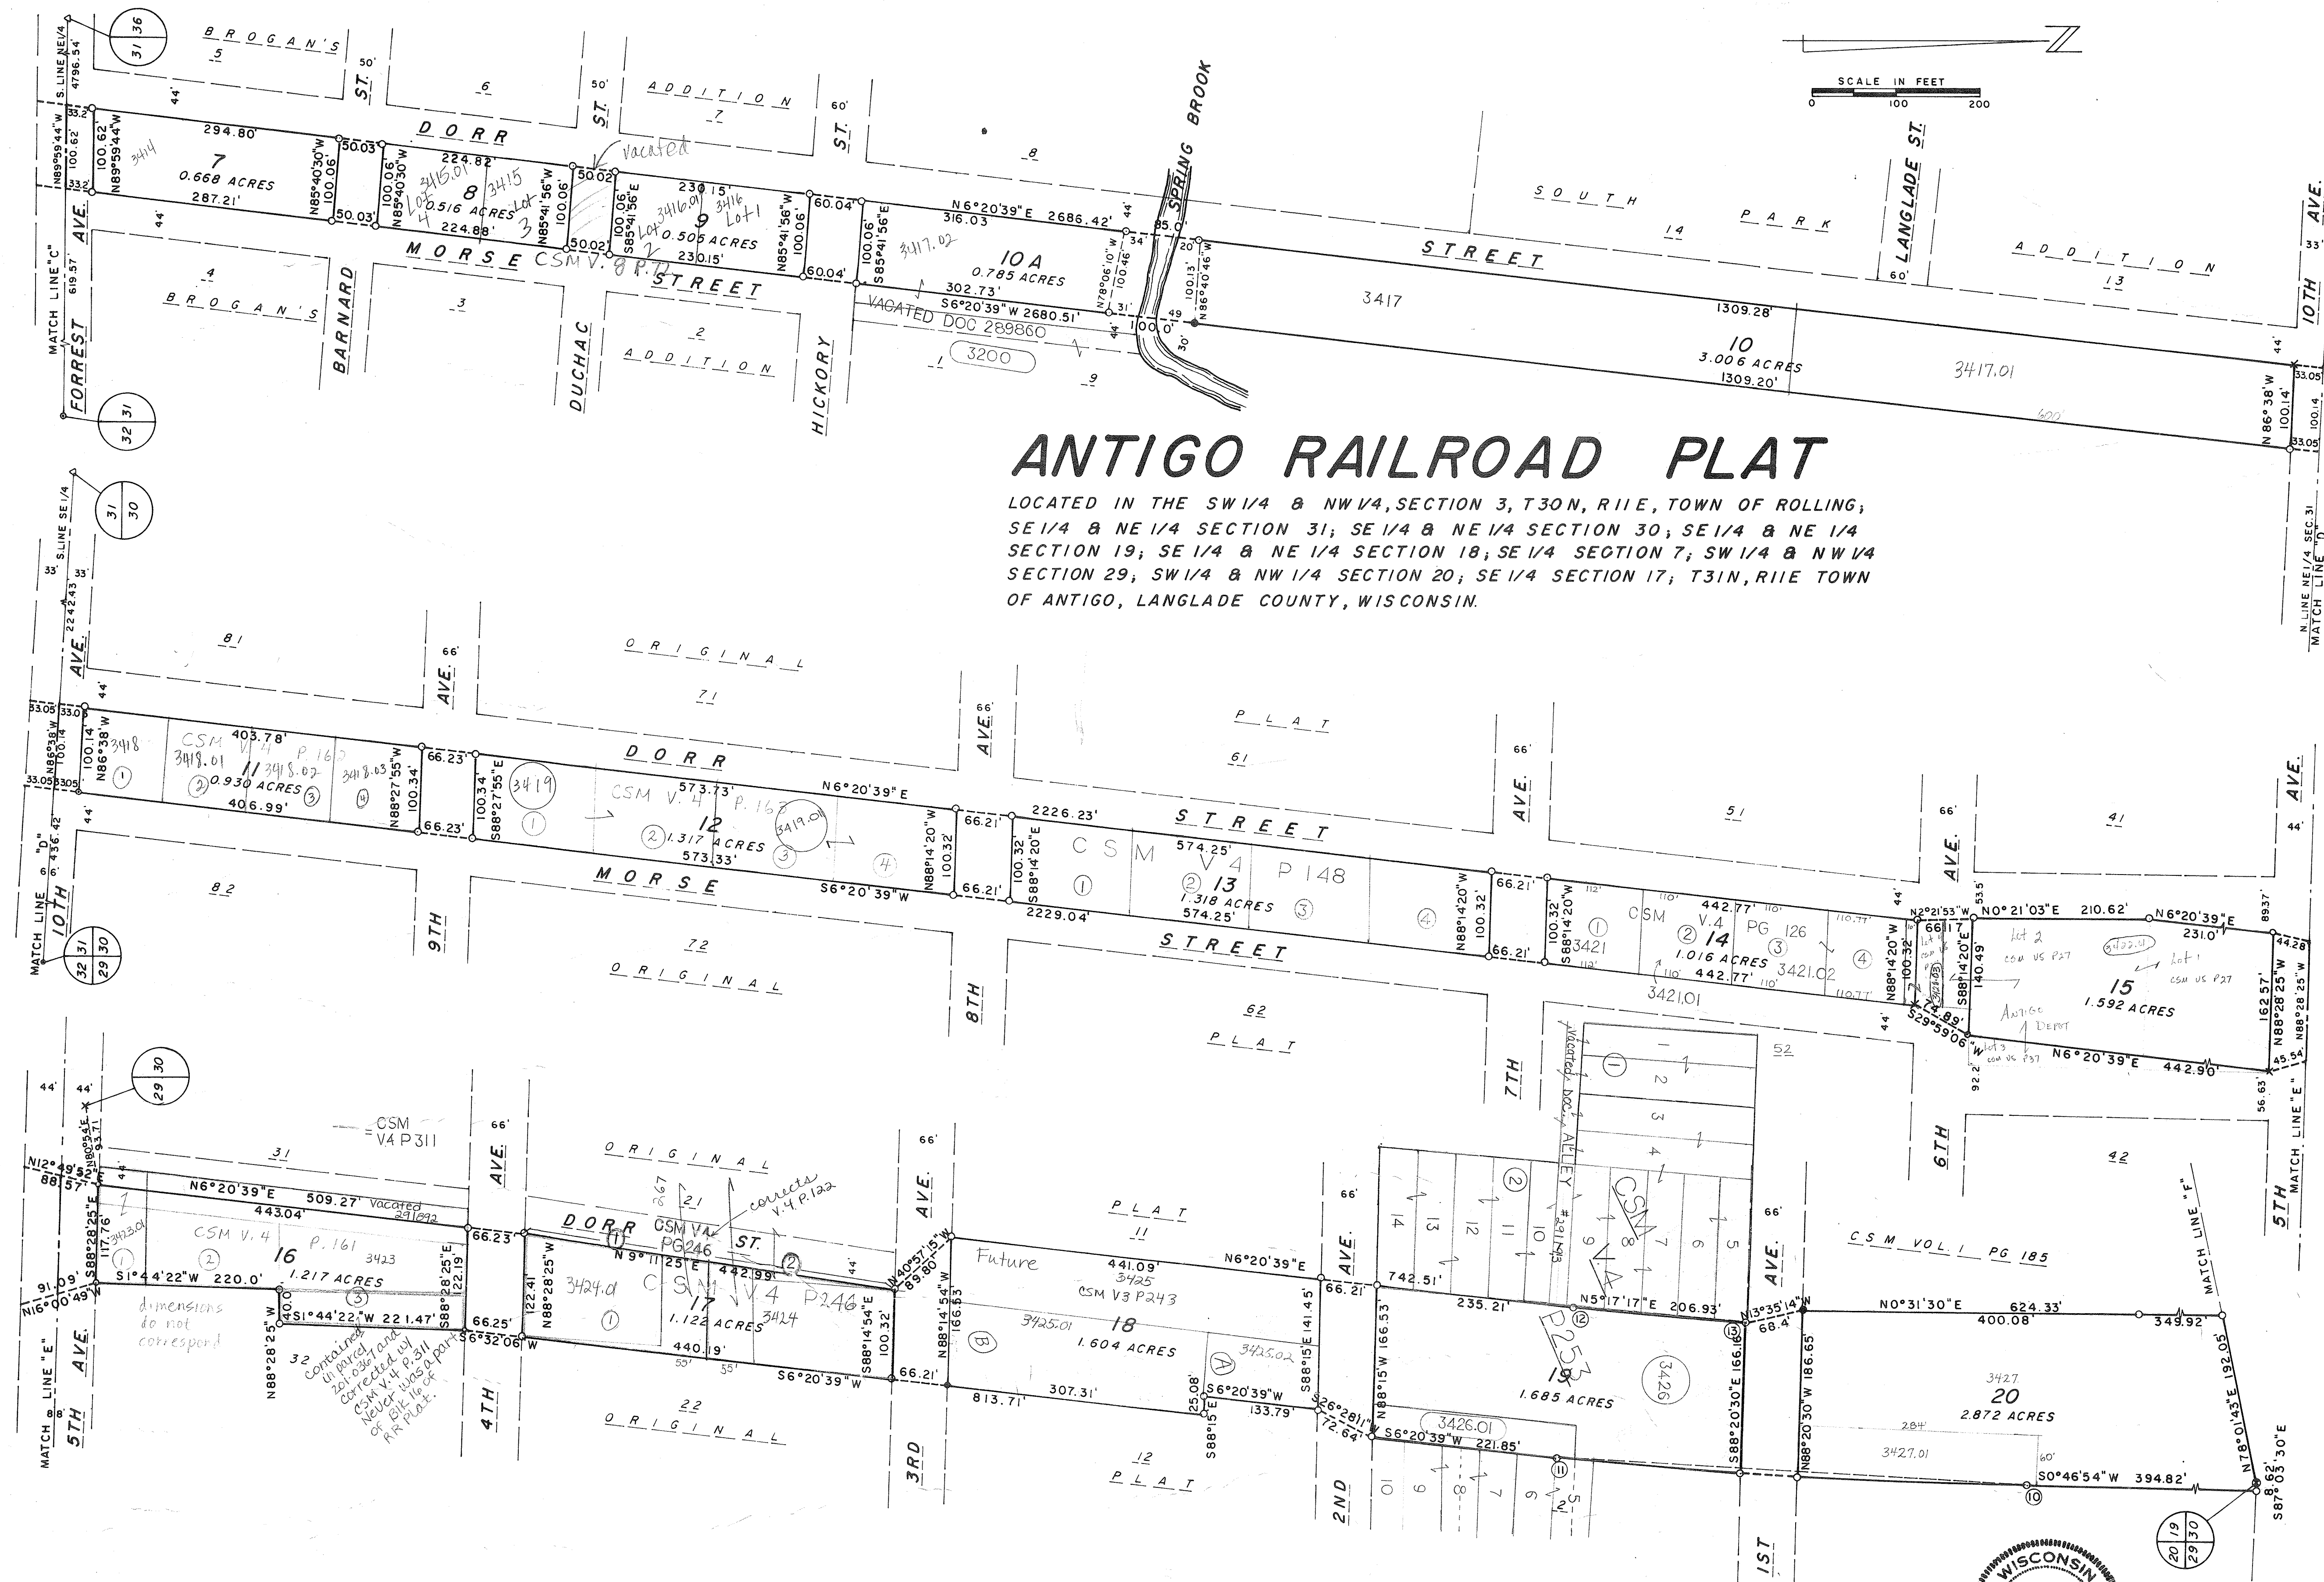

ANTIGO RAILROAD PLAT

LOCATED IN THE SW 1/4 & NW 1/4, SECTION 3, T30N, R11E, TOWN OF ROLLING, SE 1/4 & NE 1/4 SECTION 31; SE 1/4 & NE 1/4 SECTION 30; SE 1/4 & NE 1/4 SECTION 19; SE 1/4 & NE 1/4 SECTION 18; SE 1/4 SECTION 7; SW 1/4 & NW 1/4 SECTION 29; SW 1/4 & NW 1/4 SECTION 20; SE 1/4 SECTION 17; T31N, R11E TOWN OF ANTIGO, LANGLADE COUNTY, WISCONSIN.



SHEET 2 OF 4

RECORD # 40467
LANGLADE COUNTY SURVEYORS OFFICE
DATE FILED 7/5/09 BY: D.T.