


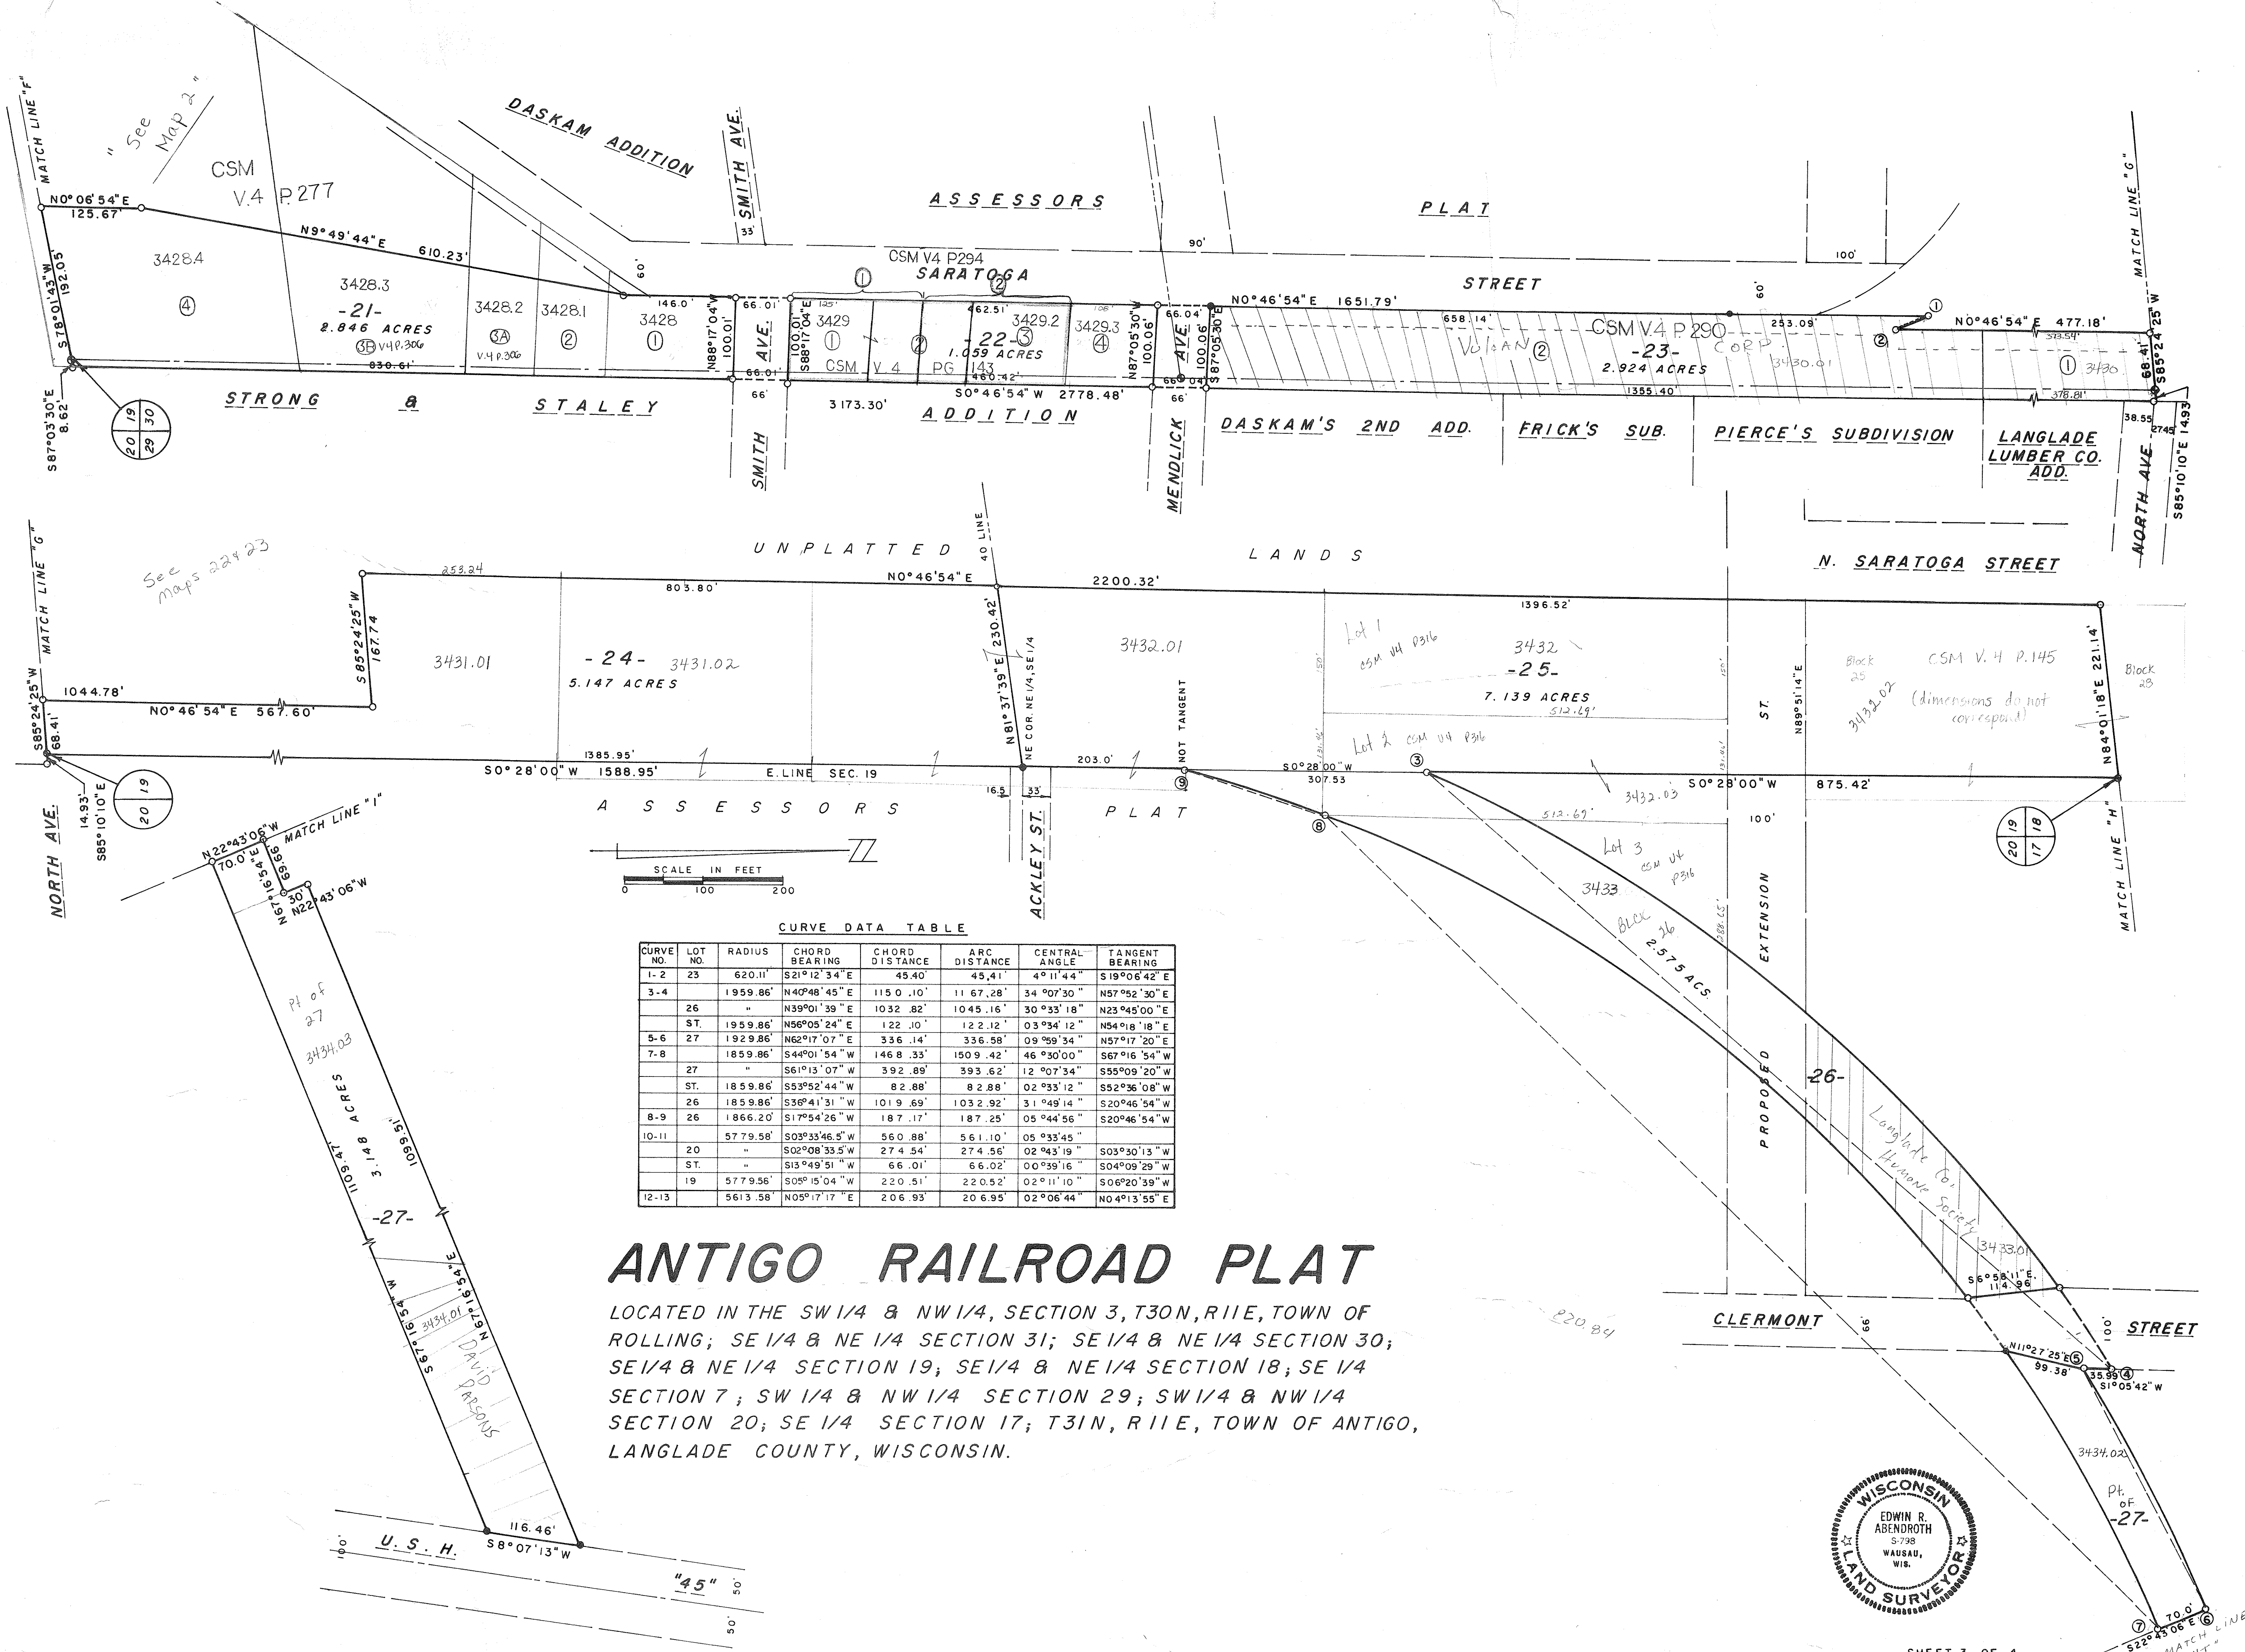

SCALE IN FEET
0 100 200

CURVE DATA TABLE

CURVE NO.	LOT NO.	RADIUS	CHORD BEARING	CHORD DISTANCE	ARC DISTANCE	CENTRAL ANGLE	TANGENT BEARING
1-2	23	620.11'	S21°12'34"E	45.40'	45.41'	4°11'44"	S19°06'42"E
3-4		1959.86'	N40°48'45"E	115.0' .10'	11 67.28'	34°07'30"	N57°52'30"E
	26	"	N39°01'39"E	1032 .82'	1045 .16'	30°33'18"	N23°45'00"E
	ST.	1959.86'	N56°05'24"E	122 .10'	12 2.12'	03°34'12"	N54°18'18"E
5-6	27	1929.86'	N62°17'07"E	336 .14'	336.58'	09°59'34"	N57°17'20"E
7-8		1859.86'	S44°01'54"W	146.8 .33'	150.9 .42'	46°30'00"	S67°16'54"W
	27	"	S61°13'07"W	392 .89'	393.62'	12°07'34"	S55°09'20"W
	ST.	1859.86'	S53°52'44"W	82.88'	82.88'	02°33'12"	S52°36'08"W
26		1859.86'	S36°41'31"W	101.9 .69'	103.2.92'	31°49'14"	S20°46'54"W
8-9	26	1866.20'	S17°54'26"W	187 .17'	187.25'	05°44'56"	S20°46'54"W
10-11		5779.58'	S03°33'46.5"W	560.88'	561.10'	05°33'45"	S03°30'13"W
	20	"	S02°08'33.5"W	27.4 .54'	27.4.56'	02°43'19"	S03°30'13"W
	ST.	"	S13°49'51"W	66 .01'	66.02'	00°39'16"	S04°09'29"W
19		5779.58'	S05°15'04"W	220.51'	220.52'	02°11'10"	S06°20'39"W
12-13		5613.58'	N05°17'17"E	206.93'	206.95'	02°06'44"	N04°13'55"E

ANTIGO RAILROAD PLAT

LOCATED IN THE SW 1/4 & NW 1/4, SECTION 3, T30N, R11E, TOWN OF ROLLING; SE 1/4 & NE 1/4 SECTION 31; SE 1/4 & NE 1/4 SECTION 30; SE 1/4 & NE 1/4 SECTION 19; SE 1/4 & NE 1/4 SECTION 18; SE 1/4 SECTION 7; SW 1/4 & NW 1/4 SECTION 29; SW 1/4 & NW 1/4 SECTION 20; SE 1/4 SECTION 17; T31N, R11E, TOWN OF ANTIGO, LANGLADE COUNTY, WISCONSIN.



SHEET 3 OF 4