


COUNTY AND HIGHWAY	ROUTE AND SECTION	CLASS AND AGREEMENT		FEDERAL DIVISION OFFICE	SHEET NUMBER	TOTAL SHEETS
		STATE	FEDERAL			
34.6	9380		11.2	4	40	

P.I. 223 + 83.5
Δ 53°58' S.
D 5°00'
L 583.6'
T 10794.1'
R 1146.3'

STA. 326 + 80
END RELOC. ORDER
PROJ. S 0938 (2)

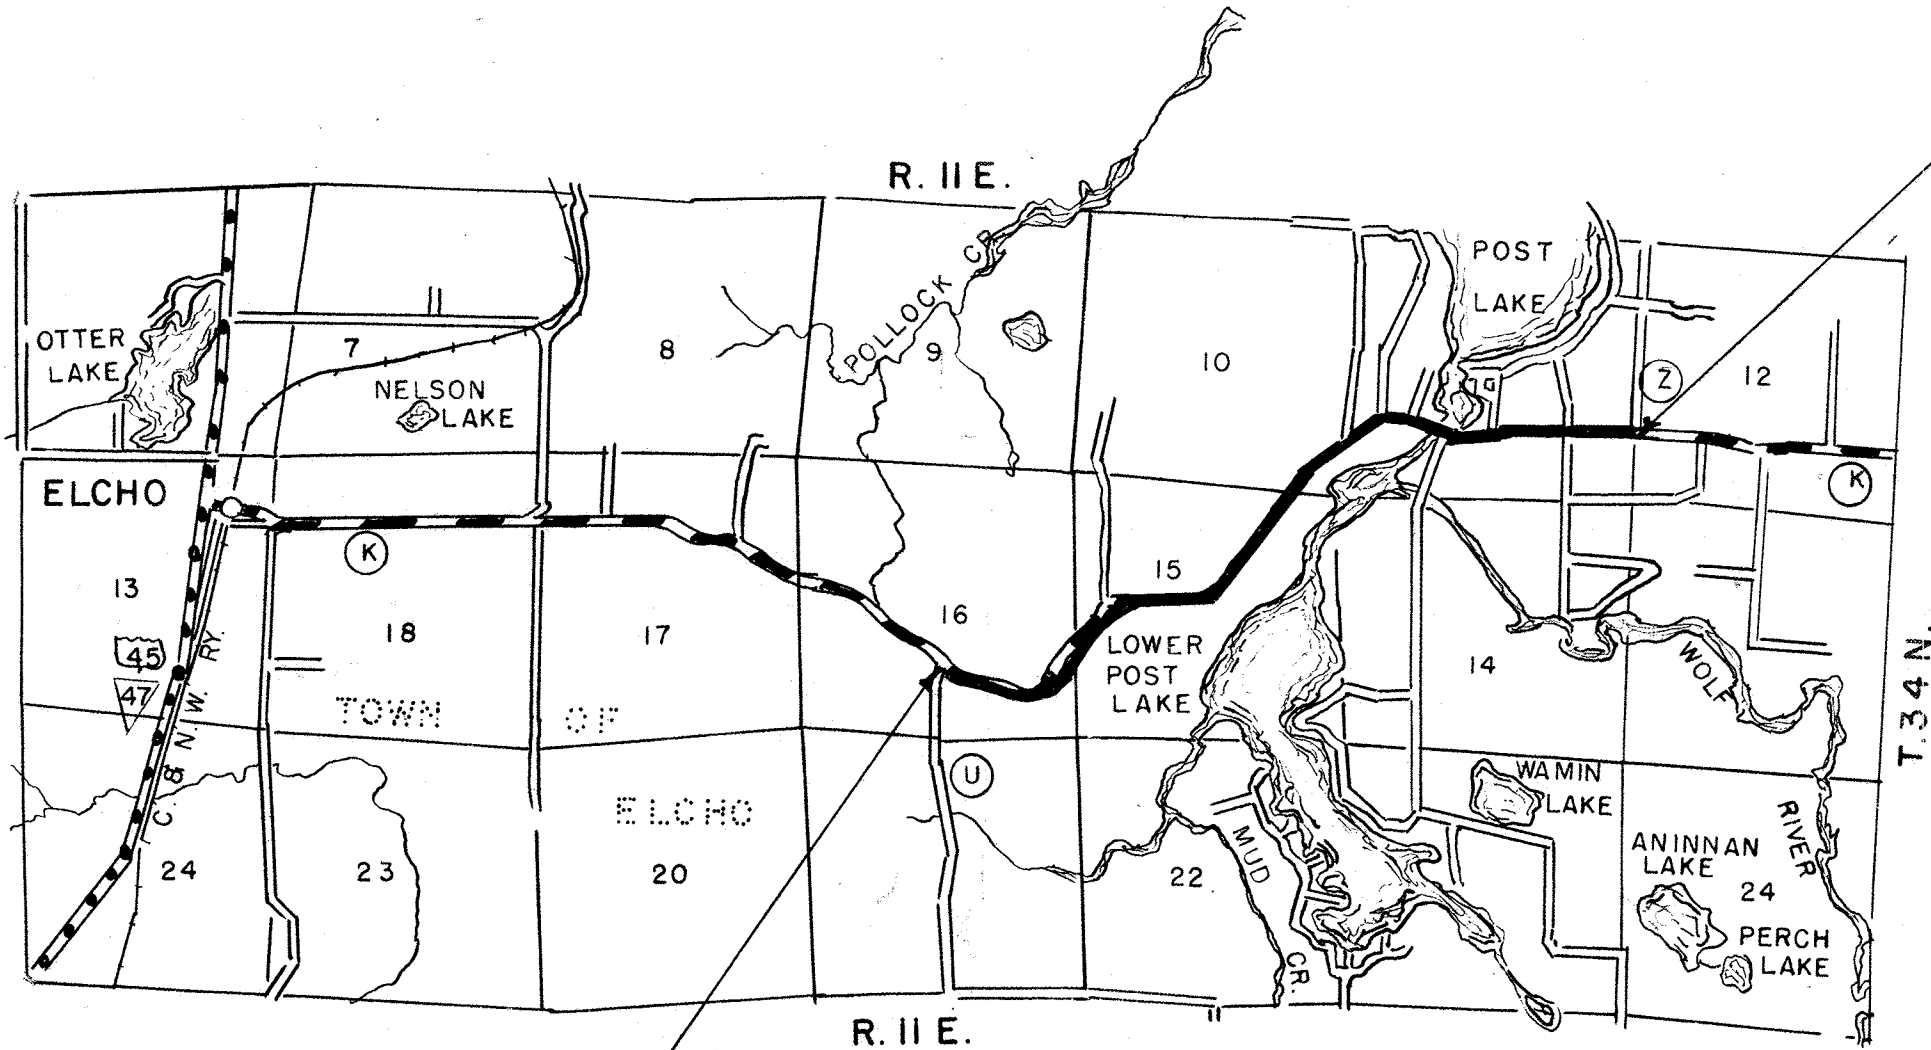

R. 11 E.
LOCATION SKETCH

STA. 156 + 98
BEG. RELOC. ORDER
PROJ. S 0938 (2)

2
NE-SE
WILLIAM PETERMANN

1
NW-SE
EUNICE KWICK

3
SW-SE
POLAR MANUFACTURING CO.

P.I. 181 + 70.9
Δ 92°03' N.
D 4°00'
L 1484.9'
T 2301.3'
R 1432.7'


4
SE-SE
NORMAN SCHABELL

5
NW-SW
THOMAS & JEAN BRIGGS

P.I. 203 + 37.7
Δ 57°21' E
D 4°00'
L 1433.7'
T 783.5'
R 1432.7'

6
SE-NW
FERNDAL FUR FARM

7
GOV'T. LOT 4
CAROLYN J. GNEVO

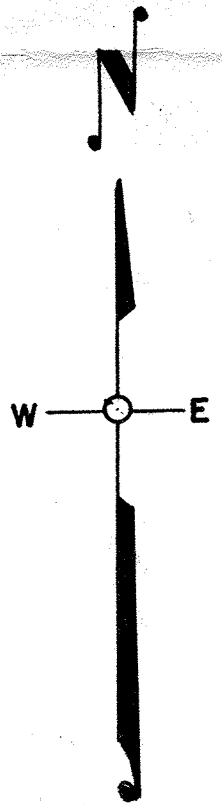

TOWN OF ELCHO

ACQUIRE EASEMENT FOR HIGHWAY PURPOSES UNLESS OTHERWISE INDICATED

PAR. NO.	OWNER	ADDRESS	MORTGAGEE	INTEREST REQUIRED	DESCRIPTION	ACRES				PAR. NO.	ALSO SHEET
						IMP.	UNIMP.	MARSH	TOTAL		
1	EUNICE KWICK (WIDOW)	RT. 1 ELCHO, WIS.		* ALSO MARSH EASEMENT	NW-SE SEC. 16 T34N R11E		0.84	2.82	3.66	1	
2	WILLIAM PETERMANN	1230 N. 19 ST. MILW. WIS.		* " SLOPE "	NE-SE " " " "	0.54			0.54	2	
3	POLAR MANUFACTURING COMPANY	POLAR, WISCONSIN		* ALSO MARSH EASEMENT	SW-SE " " " "		0.23	1.10	1.33	3	
4	NORMAN SCHABELL	RT. 1 ELCHO, WIS.	JAMES SCHRAML & MAYME (HW)	* " " " "	SE-SE " " " "	1.42		1.30	2.75	4	
5	THOMAS BRIGGS & JEAN (HW)	RT. 2 DEERBOOK, WIS.		* " SLOPE "	NW-SW SEC. 15 T34N R11E	2.96	1.08		4.04	5	
6	FERNDAL FUR FARM PAUL J. DAILY M.D.	& PAUL J. DAILY JR.		* " MARSH "	SE-NW " " " "	0.21			0.21	6	
7	CAROLYN J. GNEVO	2161 N. 74 ST. WAUWATOSA		* " " " "	GOV'T. LOT 4 " " " "		0.81	0.35	1.16	7	4.1

STATE HIGHWAY COMMISSION OF WISCONSIN

PLAT OF RIGHT OF WAY REQUIRED

PROJECT S 0938 (2)

C.T.H. "U" - C.T.H. "Z" ROAD

C.T.H. "K"


LANGLADE COUNTY

NOTBOOK: 8524
LENGTH: 3.216 MILES

SCALE
0 200 400 FEET
DATED: MAY 15, 1956

RECORD 40472 1063
LANGLADE COUNTY SURVEYORS OFFICE
DATE FILED: 4/14/56 BY: J. Trusty

COUNTY AND HIGHWAY	ROUTE AND SECTION	CLASS AND AGREEMENT		FEDERAL DIVISION OFFICE	SHEET NUMBER	TOTAL SHEETS
		STATE	FEDERAL			
34.6	938.0		11.2	4	41	

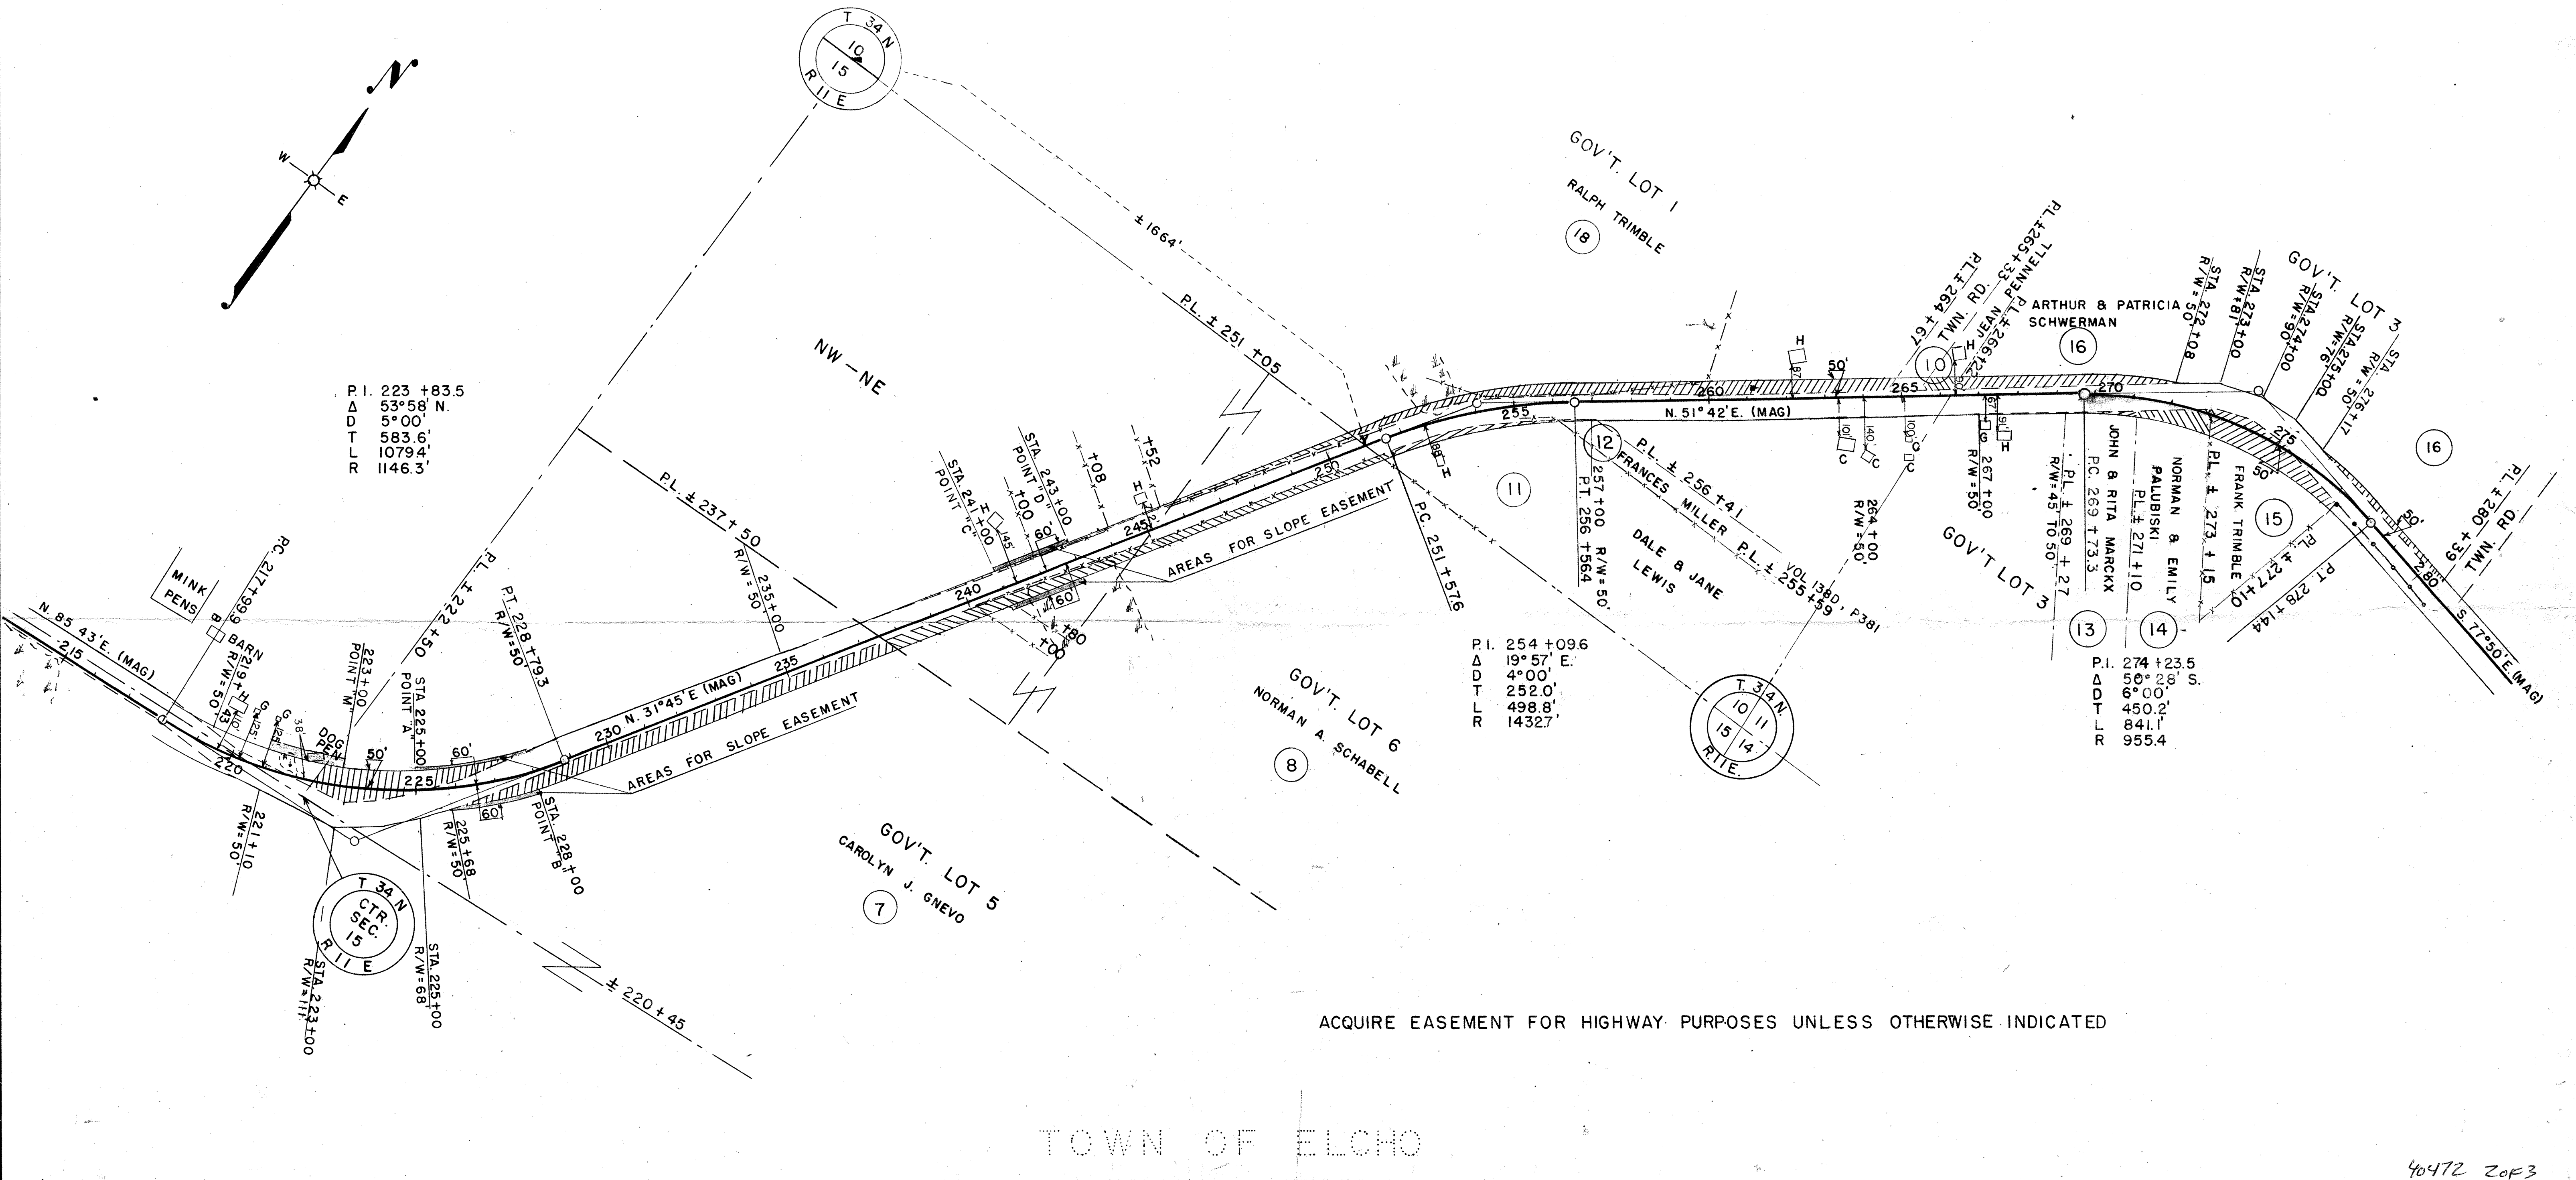

PAR. NO.	OWNER	ADDRESS	MORTGAGEE	INTEREST REQUIRED	DESCRIPTION	ACRES				PAR. NO.	ALSO SHEET
						IMP.	UNIMP.	PURCHASED	TOTAL		
7	CAROLYN J. GNEVO	2161 N. 74th ST. WAUWATOSA	WIS.	ALSO SLOPE EASEMENT	GOV'T. LOT 5 SEC. 15 T. 34 N. R. 11 E.		1.56		1.56	7	4.0
8	NORMAN A. SCHABELL	RT. 1 ELCHO, WIS.	STATE BANK OF ELCHO	ALSO SLOPE EASEMENT	GOV'T. LOT 6 & NW-NE	0.61	0.32	0.13	1.06	8	
18	RALPH TRIMBLE & MARY (HW)	RT. 1 ELCHO, WIS.			PT. GOV'T. LOT 1 SEC. 10	0.66	0.25	0.04	0.95	18	4.2
10	JEAN PENNELL		ANTIGO LOAN & INVESTMENT CO.		"	0.07			0.07	10	
11	DALE R. LEWIS & JANE (HW)	RT. 1-ELCHO, WIS.	FARMERS HOME ADMINISTRATION		"	0.15			0.15	11	
12	FRANCES MILLER	NEOSHO, WIS.			"	0.01			0.01	12	
13	JOHN V. MARCKX & RITA G. (HW)	ANTIGO			PT. GOV'T. LOT 3 SEC. 11 T. 34 N. R. 11 E.		0.03		0.03	13	
14	NORMAN F. PALUBISKI & EMILY S. (HW)				"		0.17		0.17	14	
15	FRANK TRIMBLE				"		0.53		0.53	15	
16	ARTHUR C. SCHWERMEN & PATRICIA (HW)	1026 E. 62nd ST. CHICAGO, ILL.			"	0.13	0.26		0.39	16	

STATE HIGHWAY COMMISSION OF WISCONSIN

PLAT OF RIGHT OF WAY REQUIRED

PROJECT S 0938 (2)

C.T.H. "U" - C.T.H. "Z" ROAD

C.T.H. "K" LANGLADE COUNTY

NOTEBOOK: 8524

LENGTH - 3.216 MILES

SCALE

0 200 400

DATED MAY 15, 1956

