


COUNTY AND HIGHWAY	ROUTE AND SECTION	CLASS AND AGREEMENT		FEDERAL DIVISION OFFICE	SHEET NUMBER	TOTAL SHEETS
		STATE	FEDERAL			
34-6	938.0		11.4	4	4.1	

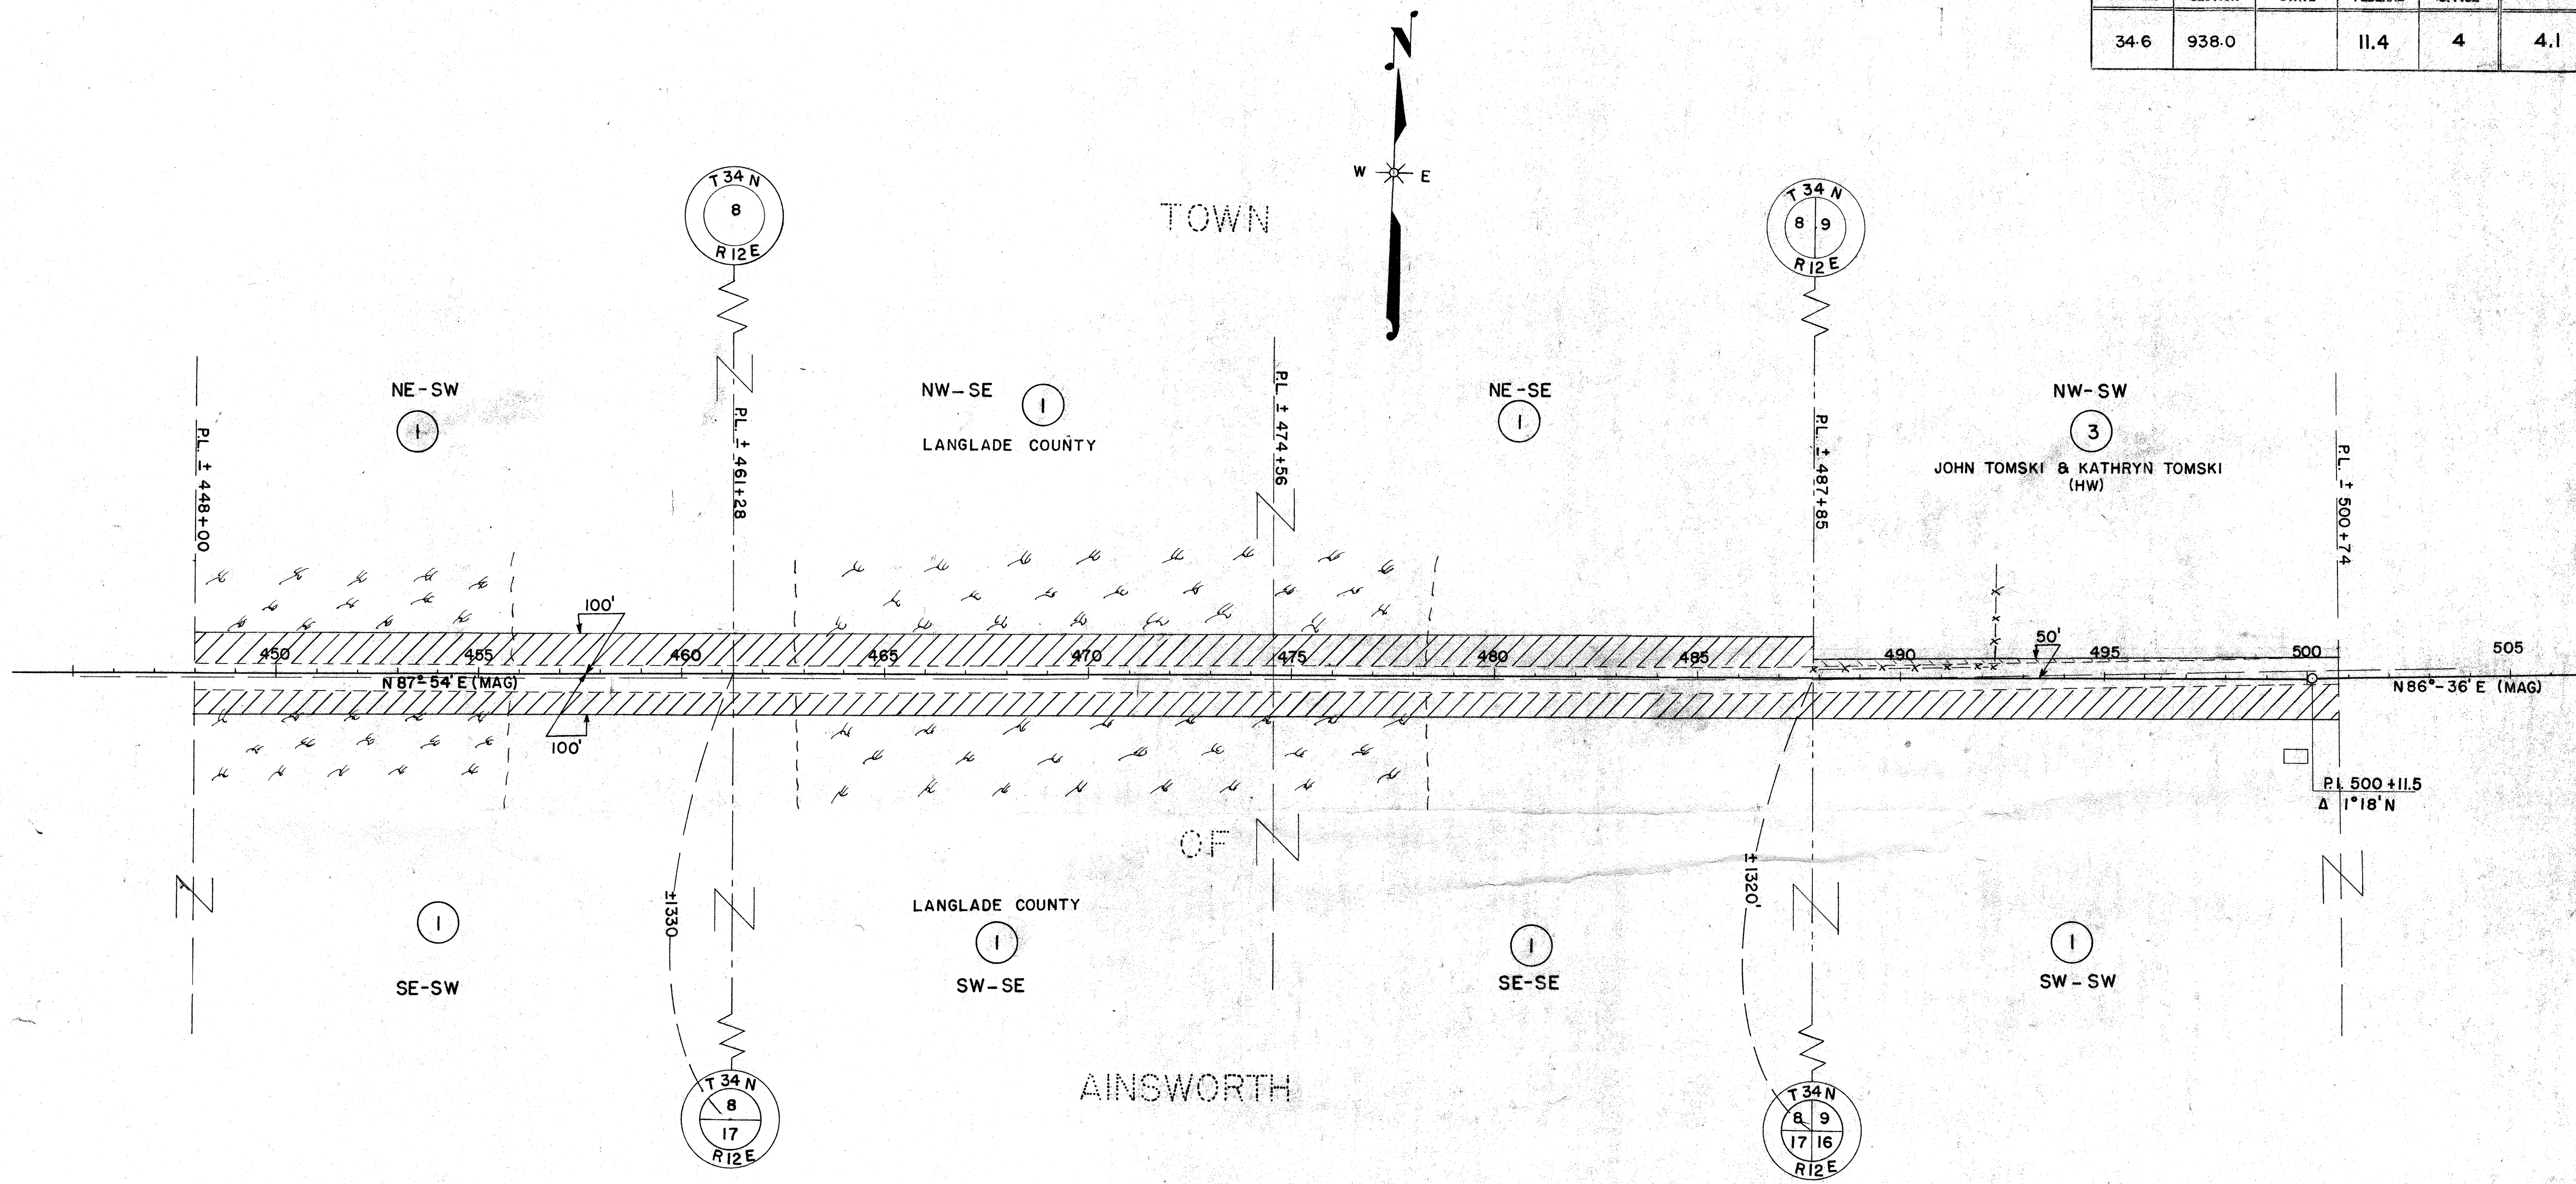


NOTE: ACQUIRE EASEMENTS FOR HIGHWAY PURPOSES UNLESS OTHERWISE NOTED.

PAR. NO.	OWNER	ADDRESS	DESCRIPTION	ACRES REQUIRED	INTEREST REQUIRED	ALSO SHEET	PAR. NO.
1	LANGLADE COUNTY		NE-SW SEC. 8 T. 34 N. R. 12 E.	2.42		4.0-4.2	1
1	"		SE-SW " " "	1.66		"	1
1	"		SW-SE " " "	1.57		"	1
1	"		NW-SE " " "	2.52		"	1
1	"		NE-SE " " "	2.46		"	1
1	"		SE-SE " " "	1.63		"	1
1	"		SW-SW SEC. 9 " " "	2.07		"	1
3	JOHN TOMSKI & KATHRYN TOMSKI (HW)		NW-SW " " "	0.43		—	3

40473 2/3

STATE HIGHWAY COMMISSION OF WISCONSIN
PLAT OF RIGHT OF WAY REQUIRED
PROJECT S 0938 (4)
SWAMP CREEK— S.T.H. 55 ROAD
C.T.H. "K" LANGLADE COUNTY
BOOK 8524
LENGTH— 2.294 MILES
SCALE
0 200' 400'
DATED APRIL 23 1958

COUNTY AND HIGHWAY	ROUTE AND SECTION	CLASS AND AGREEMENT		FEDERAL DIVISION OFFICE	SHEET NUMBER	TOTAL SHEETS
		STATE	FEDERAL			
34.6	938.0		11.4	4	4.2	

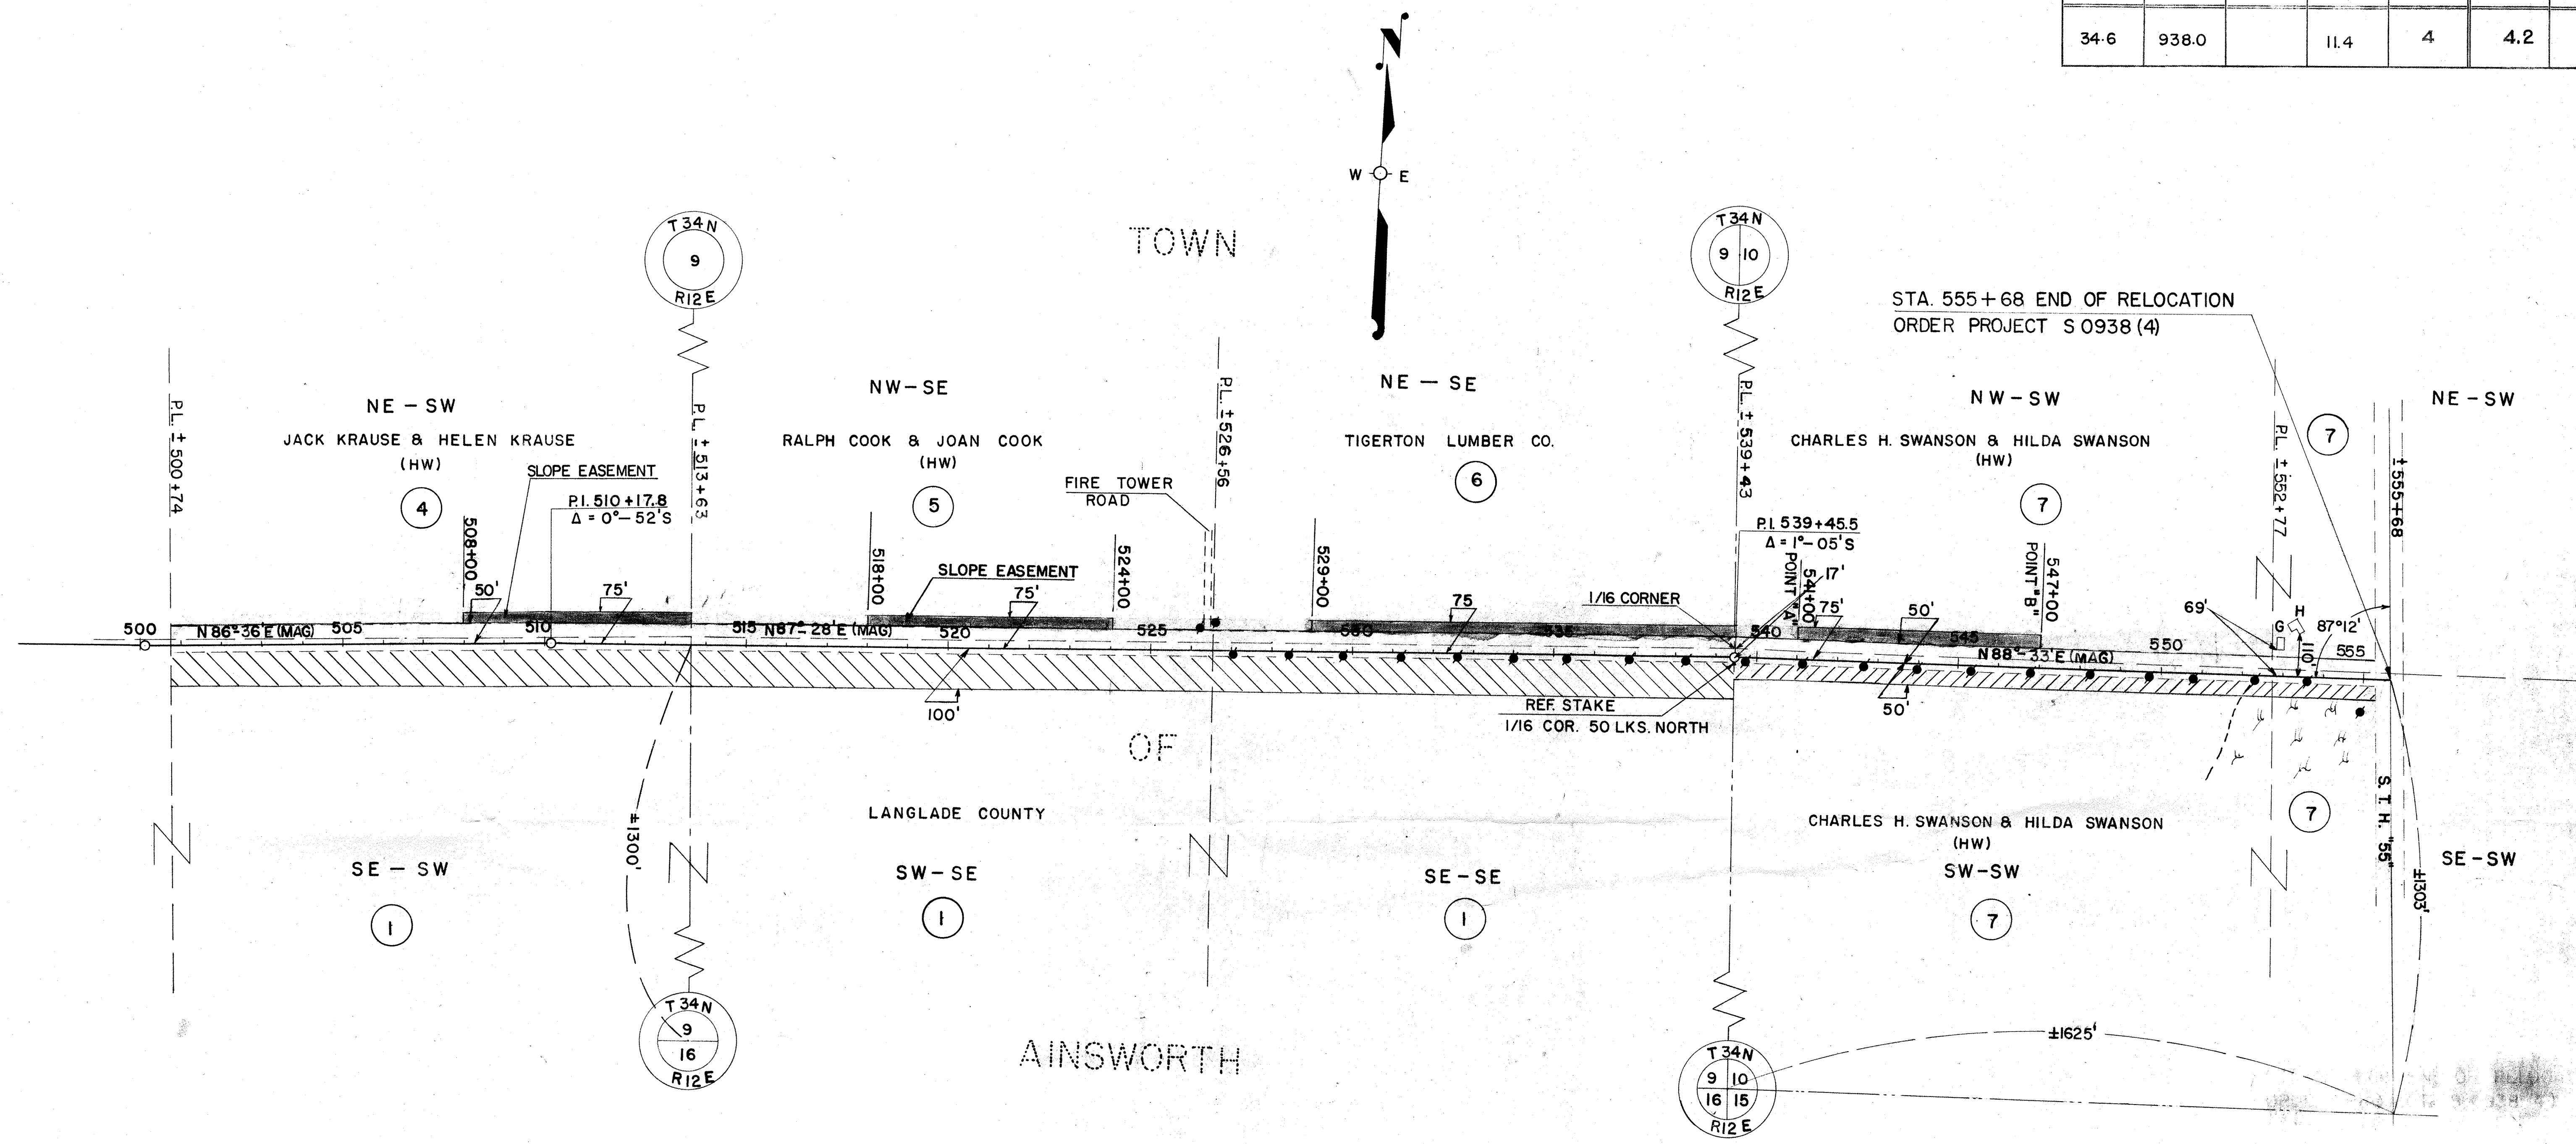

NOTE: ACQUIRE EASEMENTS FOR HIGHWAY PURPOSES UNLESS OTHERWISE NOTED

PAR. NO.	OWNER	ADDRESS	DESCRIPTION	ACRES REQUIRED	INTEREST REQUIRED	ALSO SHEET	PAR. NO.
1	LANGLADE COUNTY		SE-SW SEC. 9 T.34 N. R.12 E.	2.54		4.0-4.1	1
1	"	"	SW-SE " " "	2.58		"	1
1	"	"	SE-SE " " "	2.57		"	1
4	JACK KRAUSE & HELEN KRAUSE (HW)		NE-SW " " "		L.H.E. ONLY	"	4
5	RALPH COOK & JOAN COOK (HW)		NW-SE " " "		L.H.E. ONLY	"	5
6	TIGERTON LUMBER CO.		NE-SE " " "		L.H.E. ONLY	"	6
7	CHARLES H. SWANSON & HILDA SWANSON (HW)		SW-SW SEC. 10 " " "	1.09		"	7
7	"	"	SE-SW " " "	0.20		"	7
7	"	"	NW-SW " " "		L.H.E. ONLY	"	7

STATE HIGHWAY COMMISSION OF WISCONSIN
PLAT OF RIGHT OF WAY REQUIRED
PROJECT S 0938(4)
SWAMP CREEK-S.T.H. 55 ROAD
C.T.H. "K" LANGLADE COUNTY

BOOK 8524
LENGTH=2294 MILES

SCALE
0 200' 400'

DATED APRIL 23, 1958