


COUNTY AND HIGHWAY	ROUTE AND SECTION	CLASS AND AGREEMENT		FEDERAL DIVISION OFFICE	SHEET NUMBER	TOTAL SHEETS
		STATE	FEDERAL			
34.6	714.0		11.4	4	4	

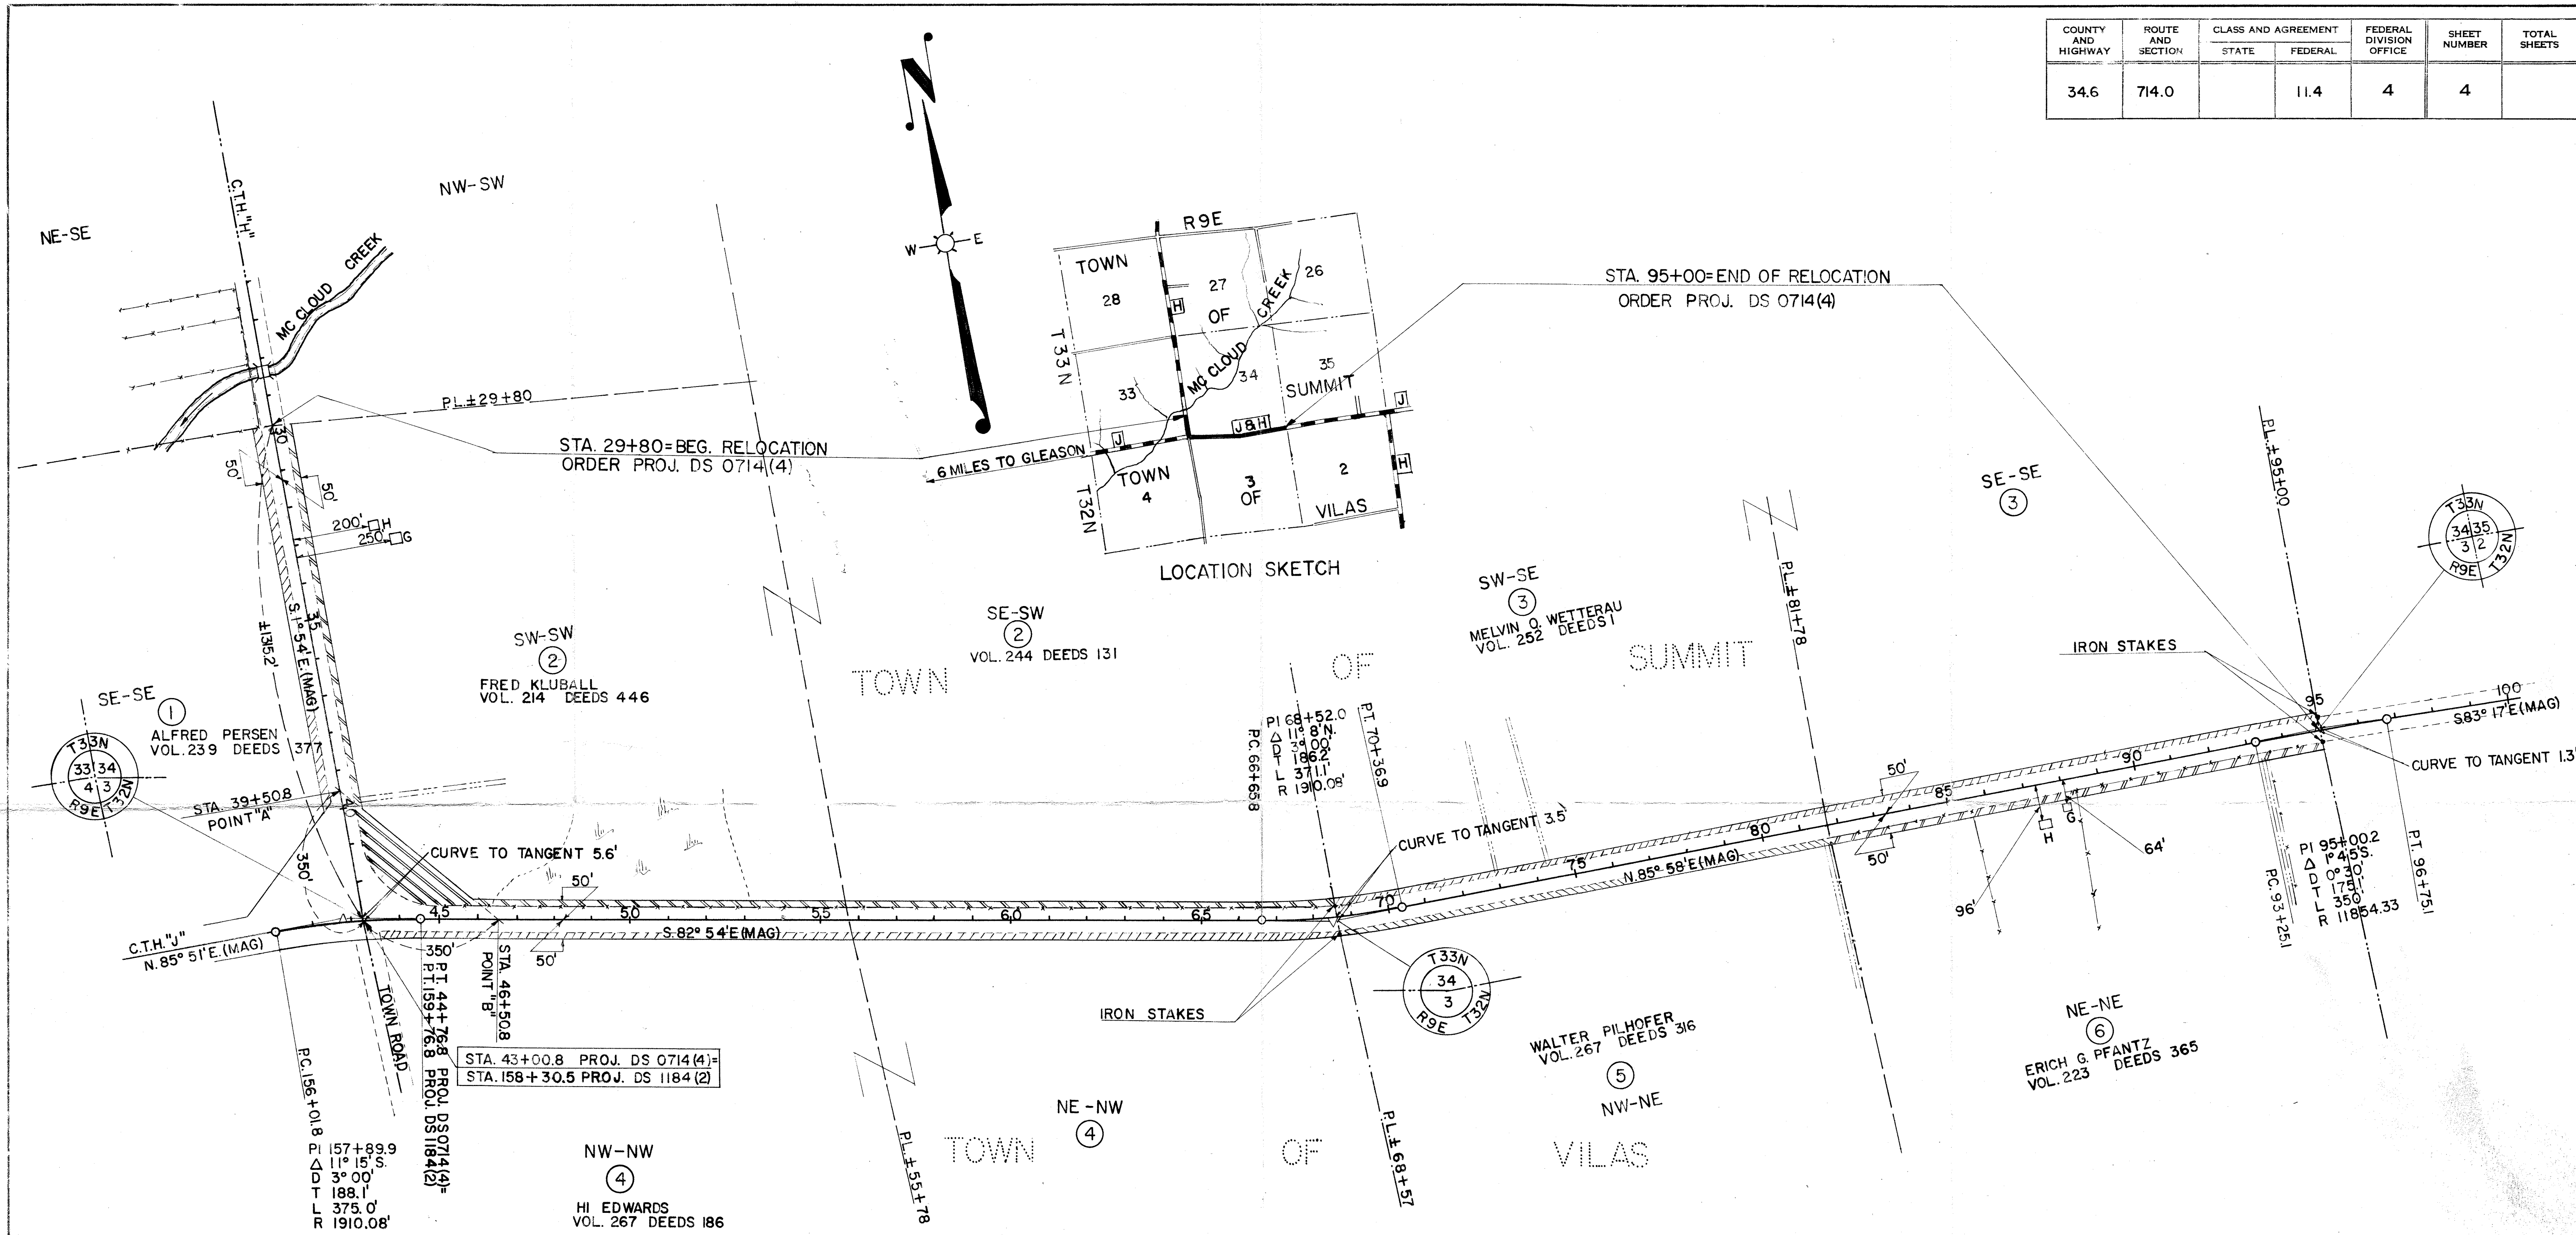

NOTE: ACQUIRE EASEMENTS FOR HIGHWAY PURPOSES EXCEPT AS OTHERWISE NOTED

PAR. NO.	OWNER	ADDRESS	DESCRIPTION	INTEREST REQUIRED	ACRES REQD.	ALSO SHEET	PAR. NO.
1	ALFRED PERSEN	916 SUPERIOR ST.,	ANTIGO, WIS. SE-SE	SEC. 33 T33N R9E	0.58		1
2	FRED KLUBALL & LORETTA (HW)		GLEASON, " SW-SW, SE-SW	SEC. 34 " "	1.88		2
3	MELVIN O. WETTERAU		" " SW-SE, SE-SE.	" " "	1.15		3
4	HI EDWARDS & VIOLA (HW)	R.F.D. NO.3	" " NW-NW, NE-NW	SEC. 3 T32N "	0.99		4
5	WALTER PILHOFER		" " NW-NE	" " "	0.47		5
6	ERICH G. PFANTZ & ADELE (HW)	R.F.D. NO.3, GLEASON	" " NE-NE	" " "	0.53		6

STATE HIGHWAY COMMISSION OF WISCONSIN
 PLAT OF RIGHT OF WAY REQUIRED
 PROJECT DS 0714(4)
 WEST COUNTY LINE- KEMPSTER ROAD
 C.T.H. "J" 8"H" LANGLEDE COUNTY

RECORD # 40476
 LANGLEDE COUNTY SURVEYORS OFFICE
 DATE FILED: 7/13/09 BY: D. T. W. S. M.

SCALE
 0 200 400
 LENGTH - 1.307 MILES
 DATED AUGUST 5, 1958