




MAP OF SURVEY

OF PART OF THE SW 1/4 OF THE NE 1/4, PART OF THE SE 1/4 OF THE NE 1/4 AND PART OF THE NE 1/4 OF THE SE 1/4 ALL IN SECTION 23, TOWNSHIP 33 NORTH, RANGE 12 EAST, TOWN OF AINSWORTH, LANGLADE COUNTY WISCONSIN

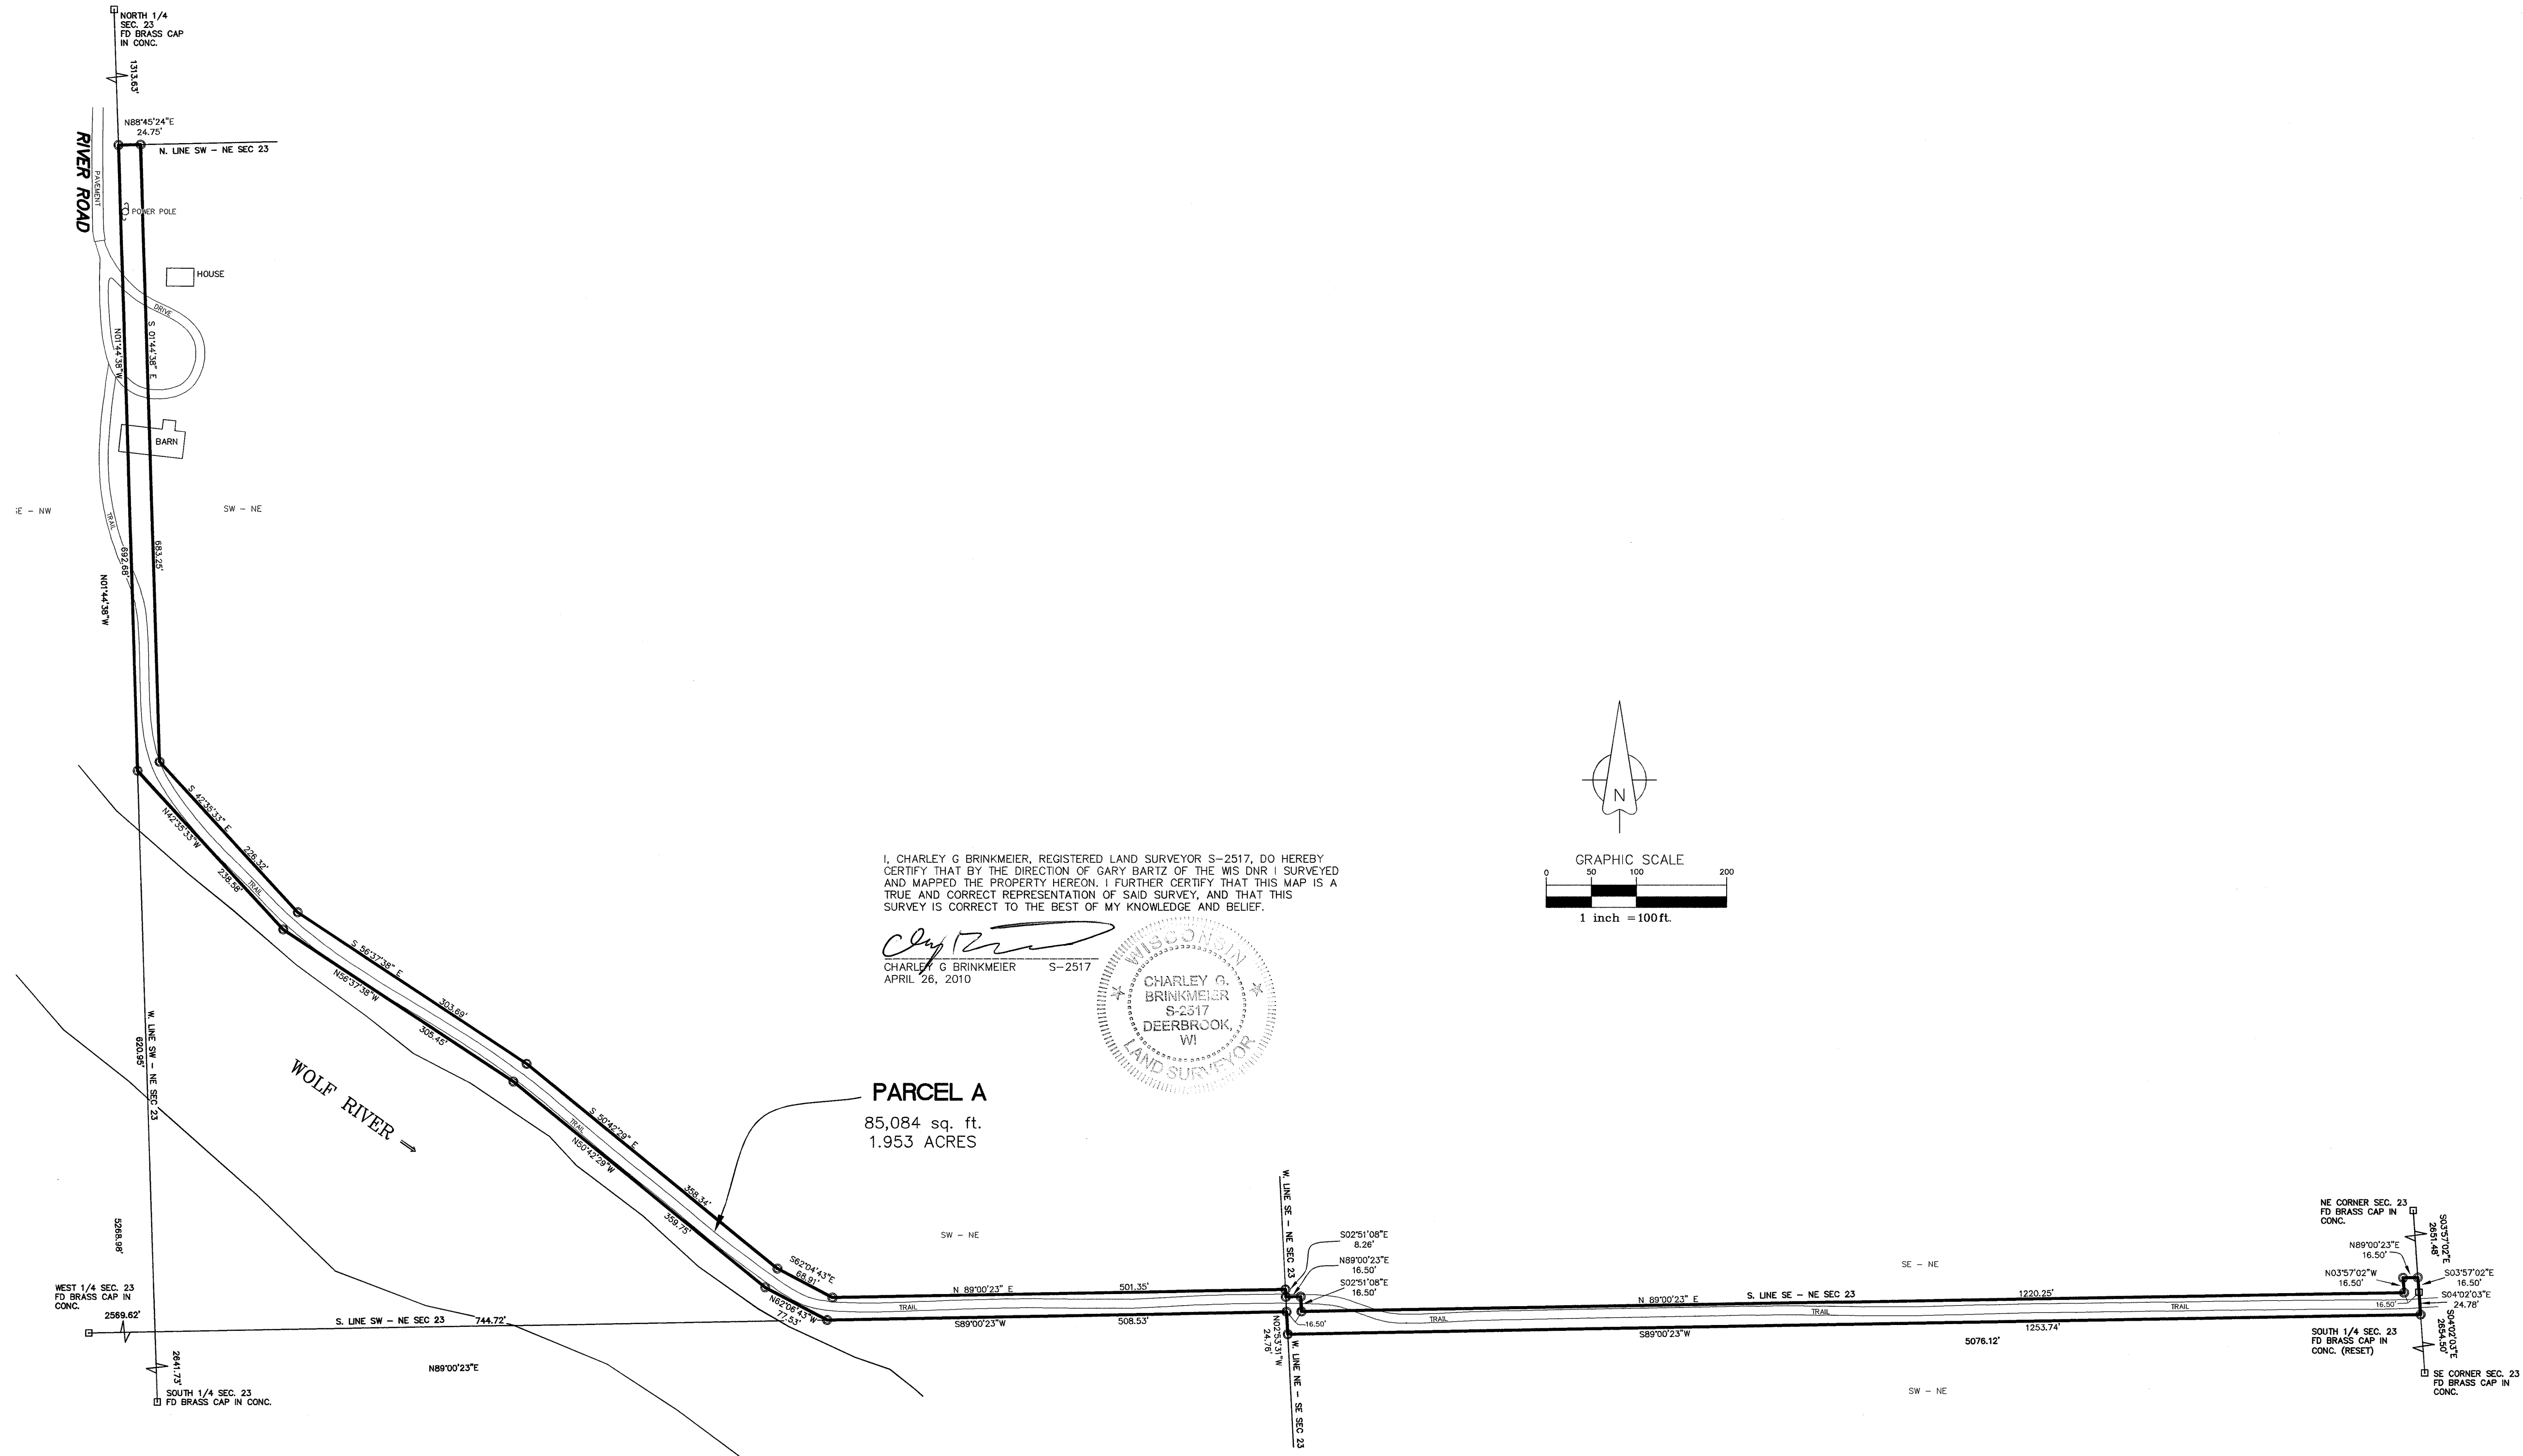

I, CHARLEY G. BRINKMEIER, REGISTERED LAND SURVEYOR S-2517, DO HEREBY CERTIFY THAT BY THE DIRECTION OF GARY BARTZ OF THE WIS. DNR I SURVEYED AND MAPPED THE PROPERTY HEREON. I FURTHER CERTIFY THAT THIS MAP IS A TRUE AND CORRECT REPRESENTATION OF SAID SURVEY, AND THAT THIS SURVEY IS CORRECT TO THE BEST OF MY KNOWLEDGE AND BELIEF.

Charley G. Brinkmeier
CHARLEY G. BRINKMEIER S-2517
APRIL 26, 2010

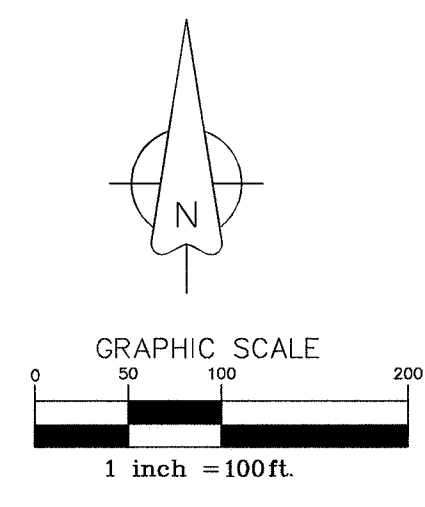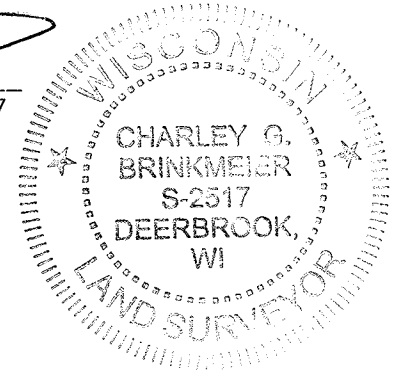

PARCEL A
85,084 sq. ft.
1.953 ACRES

SURVEY PROVIDED BY: CORNERSTONE SURVEYING WY2890 HWY 1 DEERBROOK WI 54424 715-623-4098	SURVEYED FOR: WIS. DNR 223 E. STEINFEST RD ANTIGO WI 54409	BEARING REFERENCE: TO LANGLADE COUNTY COORDINATE SYSTEM
--	---	---

- 1.3" X 18" IRON PIPE WEIGHING 1.68 LBS./LINEAL FOOT SET(OD)
 - FOUND 2" I. PIPE
 - FOUND 1" I. PIPE
 - ▲ FOUND PK NAIL OR RR SPIKE
 - FOUND GOVT CORNER
 - () RECORD DATA
- SHEET 1 OF 1

RECORD # 40479
LANGLADE COUNTY SURVEYORS OFFICE
DATE FILED: 9/29/10 BY: J. Lusky