


COUNTY AND HIGHWAY	ROUTE AND SECTION	CLASS AND AGREEMENT		FEDERAL DIVISION OFFICE	SHEET NUMBER	TOTAL SHEETS
		STATE	FEDERAL			
34.6	1184.0		11.2	4	4.1	

PI = 79+99.7
 $\Delta = 3^\circ - 15'$
 $D = 1^\circ - 00'$
 $T = 162.5$
 $L = 325.0$
 $R = 5729.65$

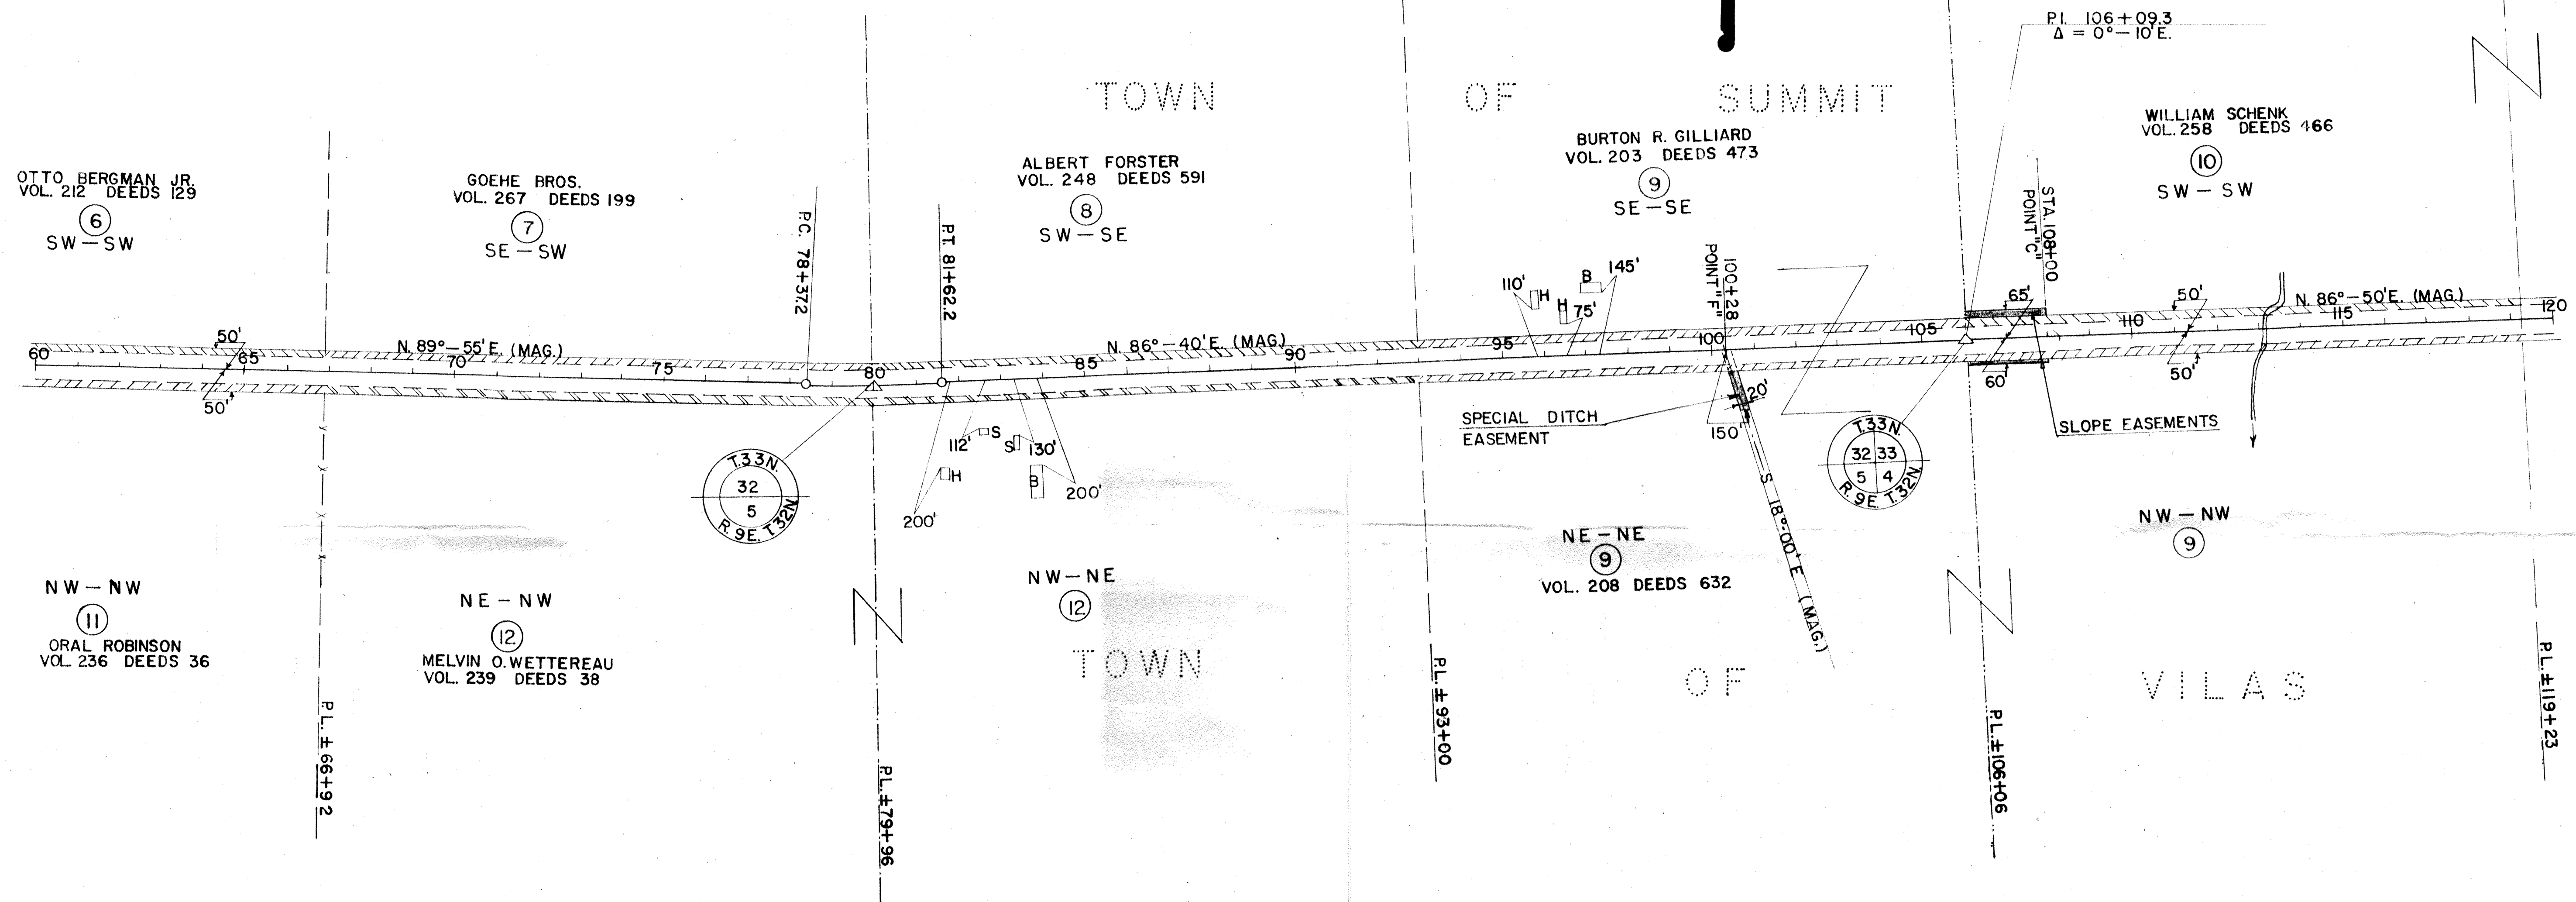

NOTE: ACQUIRE EASEMENTS FOR HIGHWAY PURPOSES EXCEPT AS OTHERWISE NOTED

PAR. NO.	OWNER	ADDRESS	DESCRIPTION	INTEREST REQ'D.	ACRES REQ'D.	ALSO SHEETS	PAR. NO.
6	OTTO BERGMAN JR. & EMMA (HW)	R.F.D. NO. 3, MERRILL, WIS.	SW-SW SEC. 3, T. 33N., R. 9E		0.46		6
7	GRANT GOEHE & ALFRED GOEHE	R.F.D. NO. 1, GLEASON, "	SE-SW " " "		0.46		7
8	ALBERT FORSTER & DONALD FORSTER (HIS SON)		SW-SE " " "		0.48		8
9	BURTON R. GILLIARD & ALVINA (HW)	R.F.D. NO. 3, GLEASON, WIS.	SE-SE " " "		0.51		9
			NE-NE SEC. 5, T. 32N., "		0.51		
			NW-NW SEC. 4, " "		0.54		
10	WILLIAM SCHENK	GLEASON, WIS.	SW-SW SEC. 3, T. 33N., "		0.48	4.2	10
11	ORAL ROBINSON & RITA (HW)	R.F.D. NO. 3, " "	NW-NW SEC. 4, T. 32N., "		0.47		11
12	MELVIN O. WETTEREAU	" "	NE-NW, NW-NE " " "		1.09	4.2	12

RECORD # 40481
 LANGLEDE COUNTY SURVEYORS OFFICE
 DATE FILED: 8/11/58 BY: D. Trusty

STATE HIGHWAY COMMISSION OF WISCONSIN
 PLAT OF RIGHT OF WAY REQUIRED
 PROJECT DS 1184(2)
 WEST CO. LINE - KEMPSTER ROAD
 C.T.H. "J" LANGLEDE COUNTY
 SCALE 0 200 400
 LENGTH 2.969 MILES
 DATED AUGUST 7, 1958