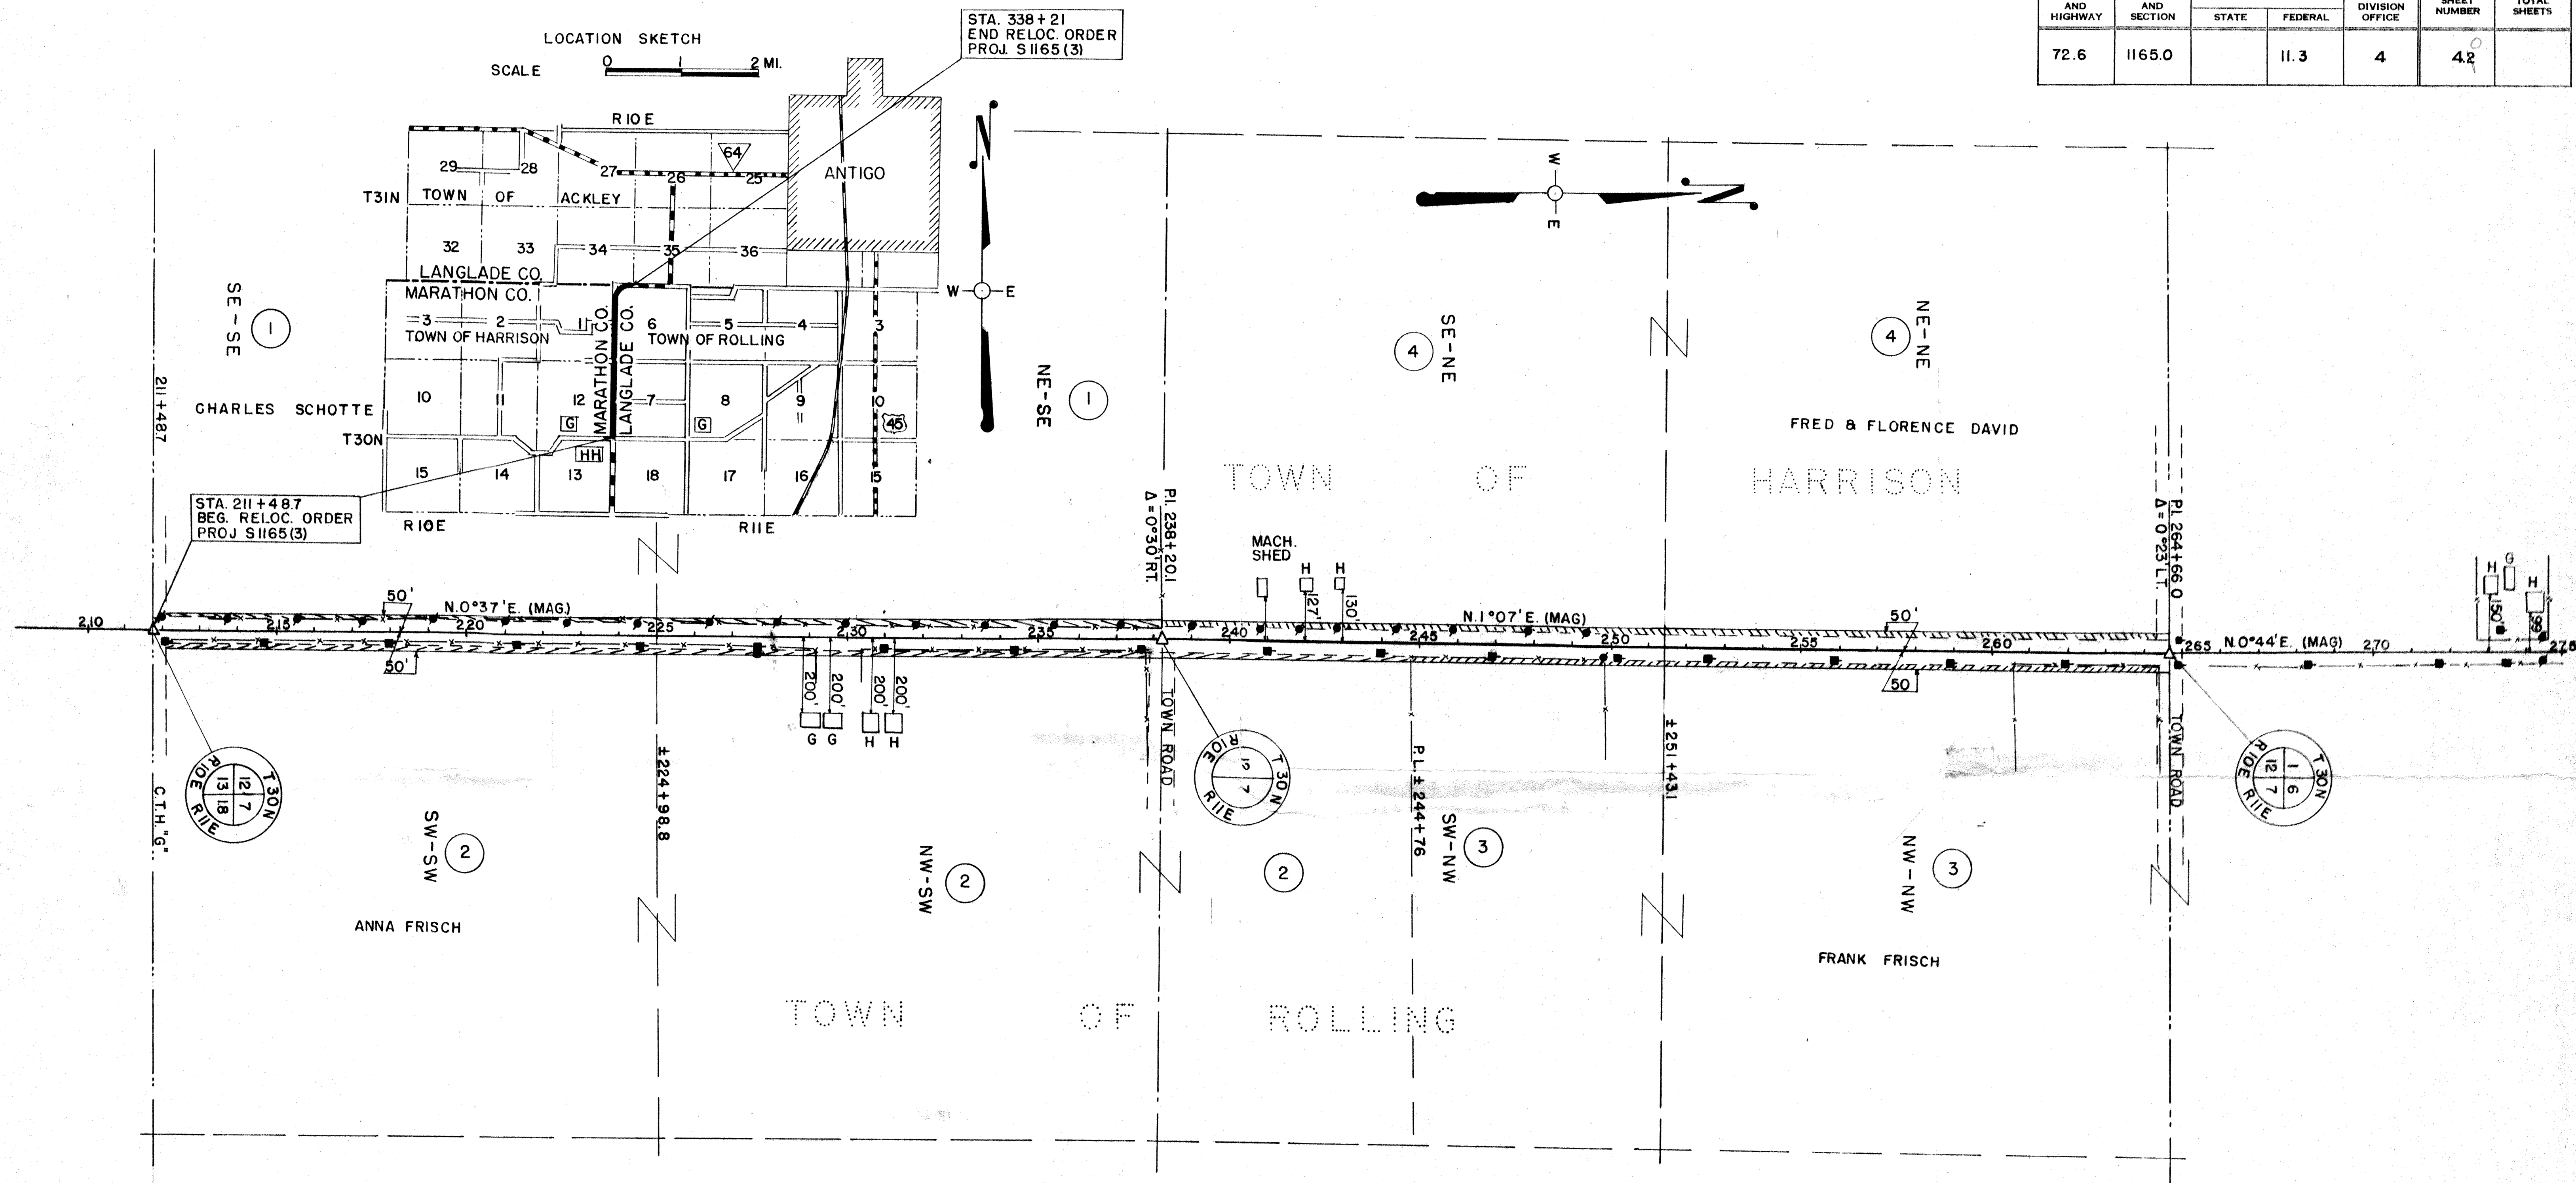


COUNTY AND HIGHWAY	ROUTE AND SECTION	CLASS AND AGREEMENT		FEDERAL DIVISION OFFICE	SHEET NUMBER	TOTAL SHEETS
		STATE	FEDERAL			
72.6	1165.0		11.3	4	42	

[illegible]

RECORD # 40483
 LANGLADE COUNTY SURVEYORS OFFICE
 DATE FILED: 5/11/10 BY: D. Rusty

STATE HIGHWAY COMMISSION OF WISCONSIN

PLAT OF RIGHT OF WAY REQUIRED

PROJECT S1165 (3)

C.T.H."G" - ANTIGO

ROAD

C.T.H. "HH" LANGLADE & MARATHON COUNTIES

NOTEBOOK: 8256

LENGTH, 2,400 MILES

SCALE



0 200 400

DATED JANUARY 27 1955