


COUNTY AND HIGHWAY	ROUTE AND SECTION	CLASS AND AGREEMENT		FEDERAL DIVISION OFFICE	SHEET NUMBER	TOTAL SHEETS
72.6	1165.0	STATE	FEDERAL	4	41	

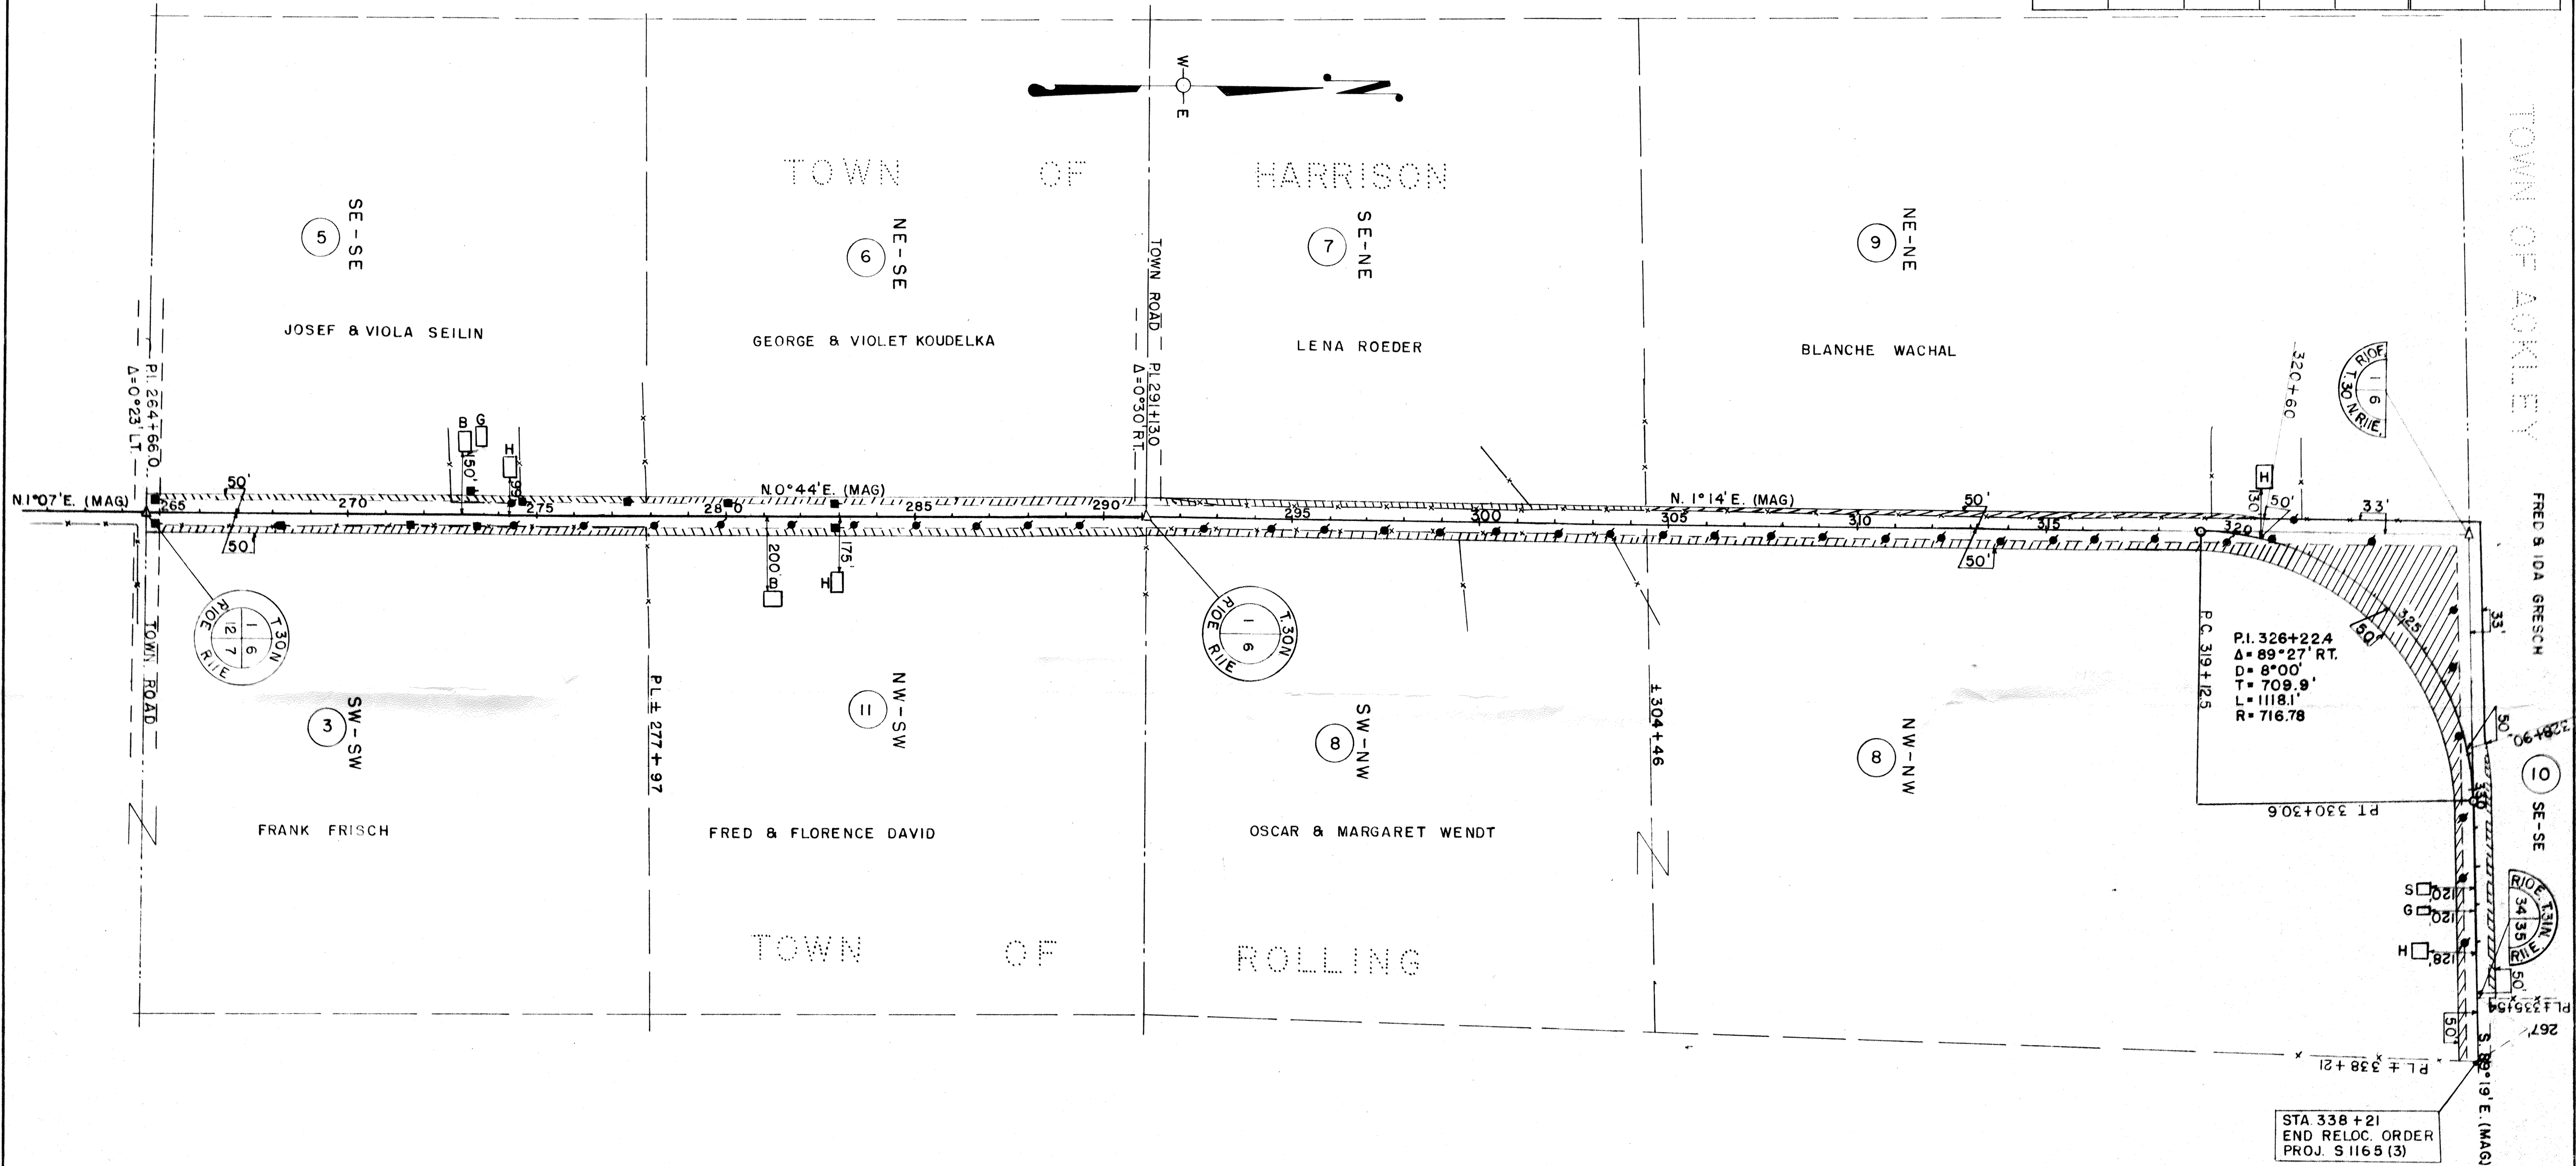

PAR. NO.	OWNER	ADDRESS	MORTGAGEE	ADDRESS	DESCRIPTION	ACRES REQ'D.				INTERESTS	PAR. NO.	ALSO SHEET
						IMP.	UNIMP.	MARSH.	TOTAL			
3	FRANK FRISCH	RT. 3 ANTIGO, WISCONSIN			SW-SW SEC. 6, T. 30N, R. 11E				0.51		3	1
5	JOSEF SEILIN & VIOLA, (HW)				SE-SE SEC. 1 T. 30N R. 10E				0.51		5	
6	GEORGE KOUELKA & VIOLET, (HW)		FED. LAND BANK OF ST. PAUL	ST. PAUL, MINN.	NE-SE SEC. 1 T. 30N R. 10E.				0.50		6	
11	FRED DAVID JR. & FLORENCE M. (HW)	RT. 3 ANTIGO, WISCONSIN	" " " " " "		NW-SW SEC. 6 T. 30N. R. 11E.				0.51		11	
7	LENA ROEDER				SE-NE SEC. 1 T. 30N. R. 10E.				0.52		7	
8	OSCAR WENDT & MARGARET (HW)	RT. 2 ANTIGO, WISCONSIN			W1/2-NW SEC. 6 T. 30N. R. 11E.				3.51		8	
9	BLANCHE WACHAL		THE FIDELITY SAVINGS BANK	ANTIGO, WISCONSIN	NE-NE SEC. 1 T. 30N R. 10E.				0.59		9	
10	FRED A. GRESCH & IDA, (HW)	RT. 3 ANTIGO, WISCONSIN			SE-SE SEC. 34 T. 31N R. 10E.				0.23		10	

RECORD # 40484
 LANGLADE COUNTY SURVEYORS OFFICE
 DATE FILED: 5/11/10 BY: D. Rusty

STATE HIGHWAY COMMISSION OF WISCONSIN
PLAT OF RIGHT OF WAY REQUIRED
PROJECT S1165 (3)
C.T.H. "G" - ANTIGO ROAD
C.T.H. "HH" LANGLADE & MARATHON COUNTIES
NOTEBOOK: 8256
LENGTH 2.400 MILES
SCALE
0 200 400
DATED JANUARY 27, 1958